



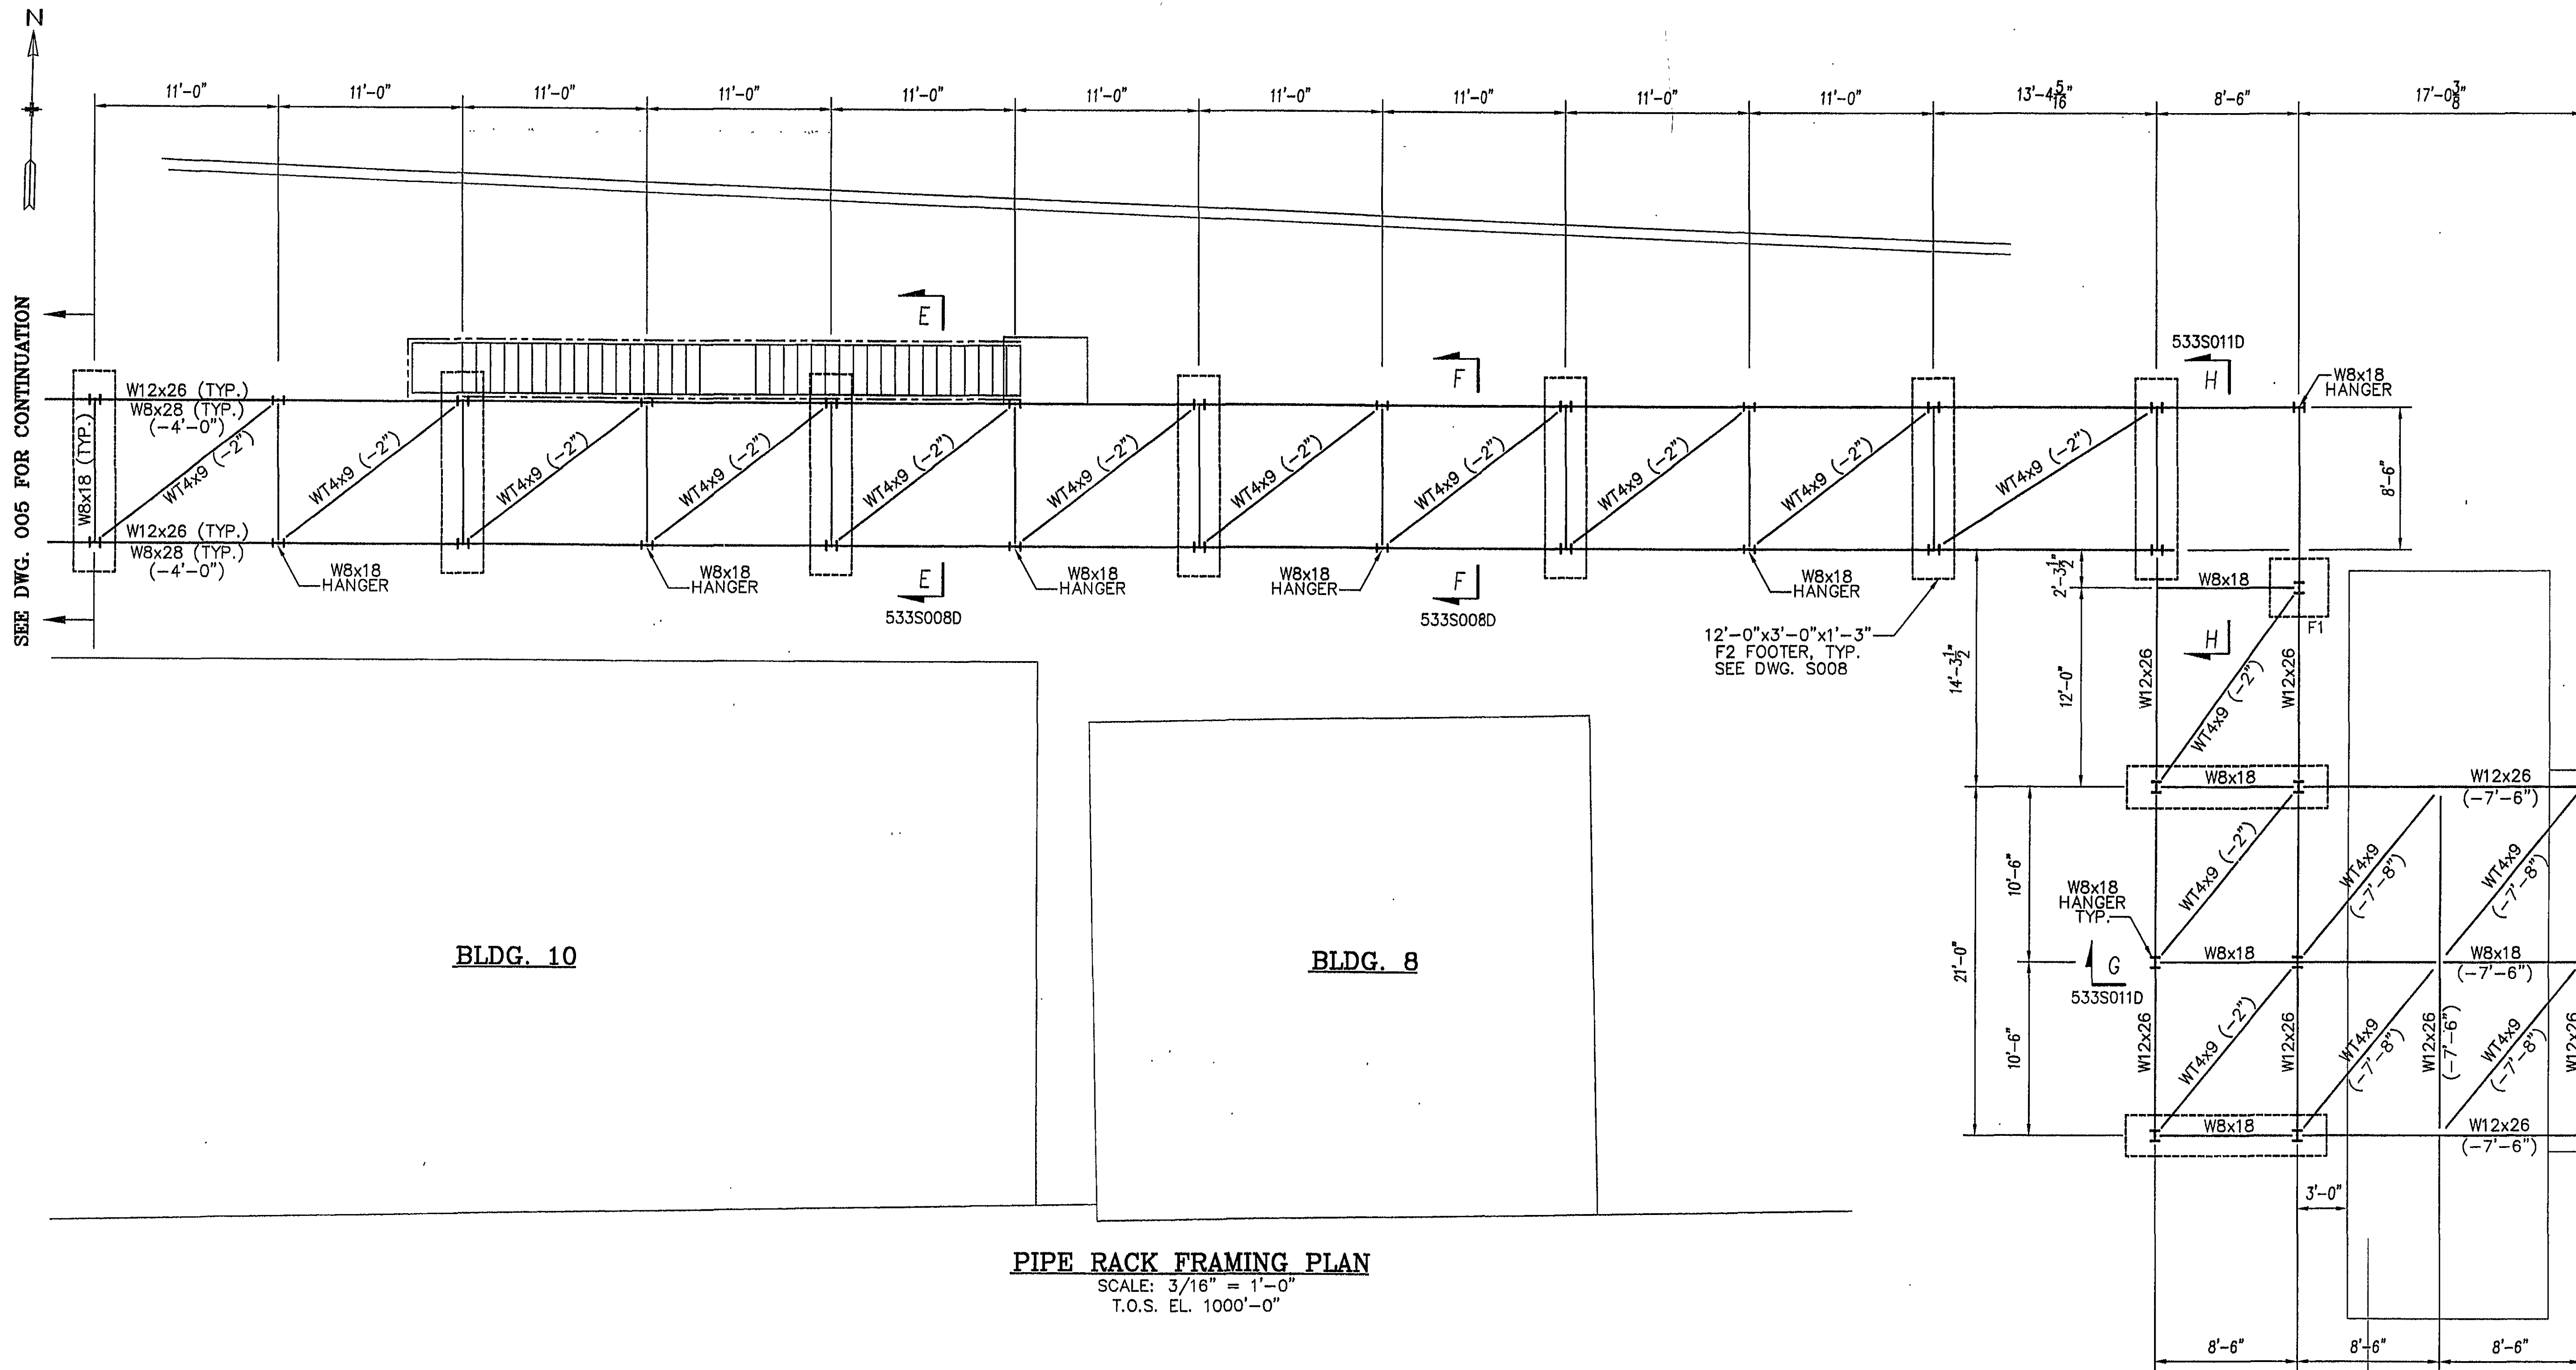

PIPE RACK FRAMING PLAN
SCALE: 3/16" = 1'-0"
T.O.S. EL. 1000'-0"

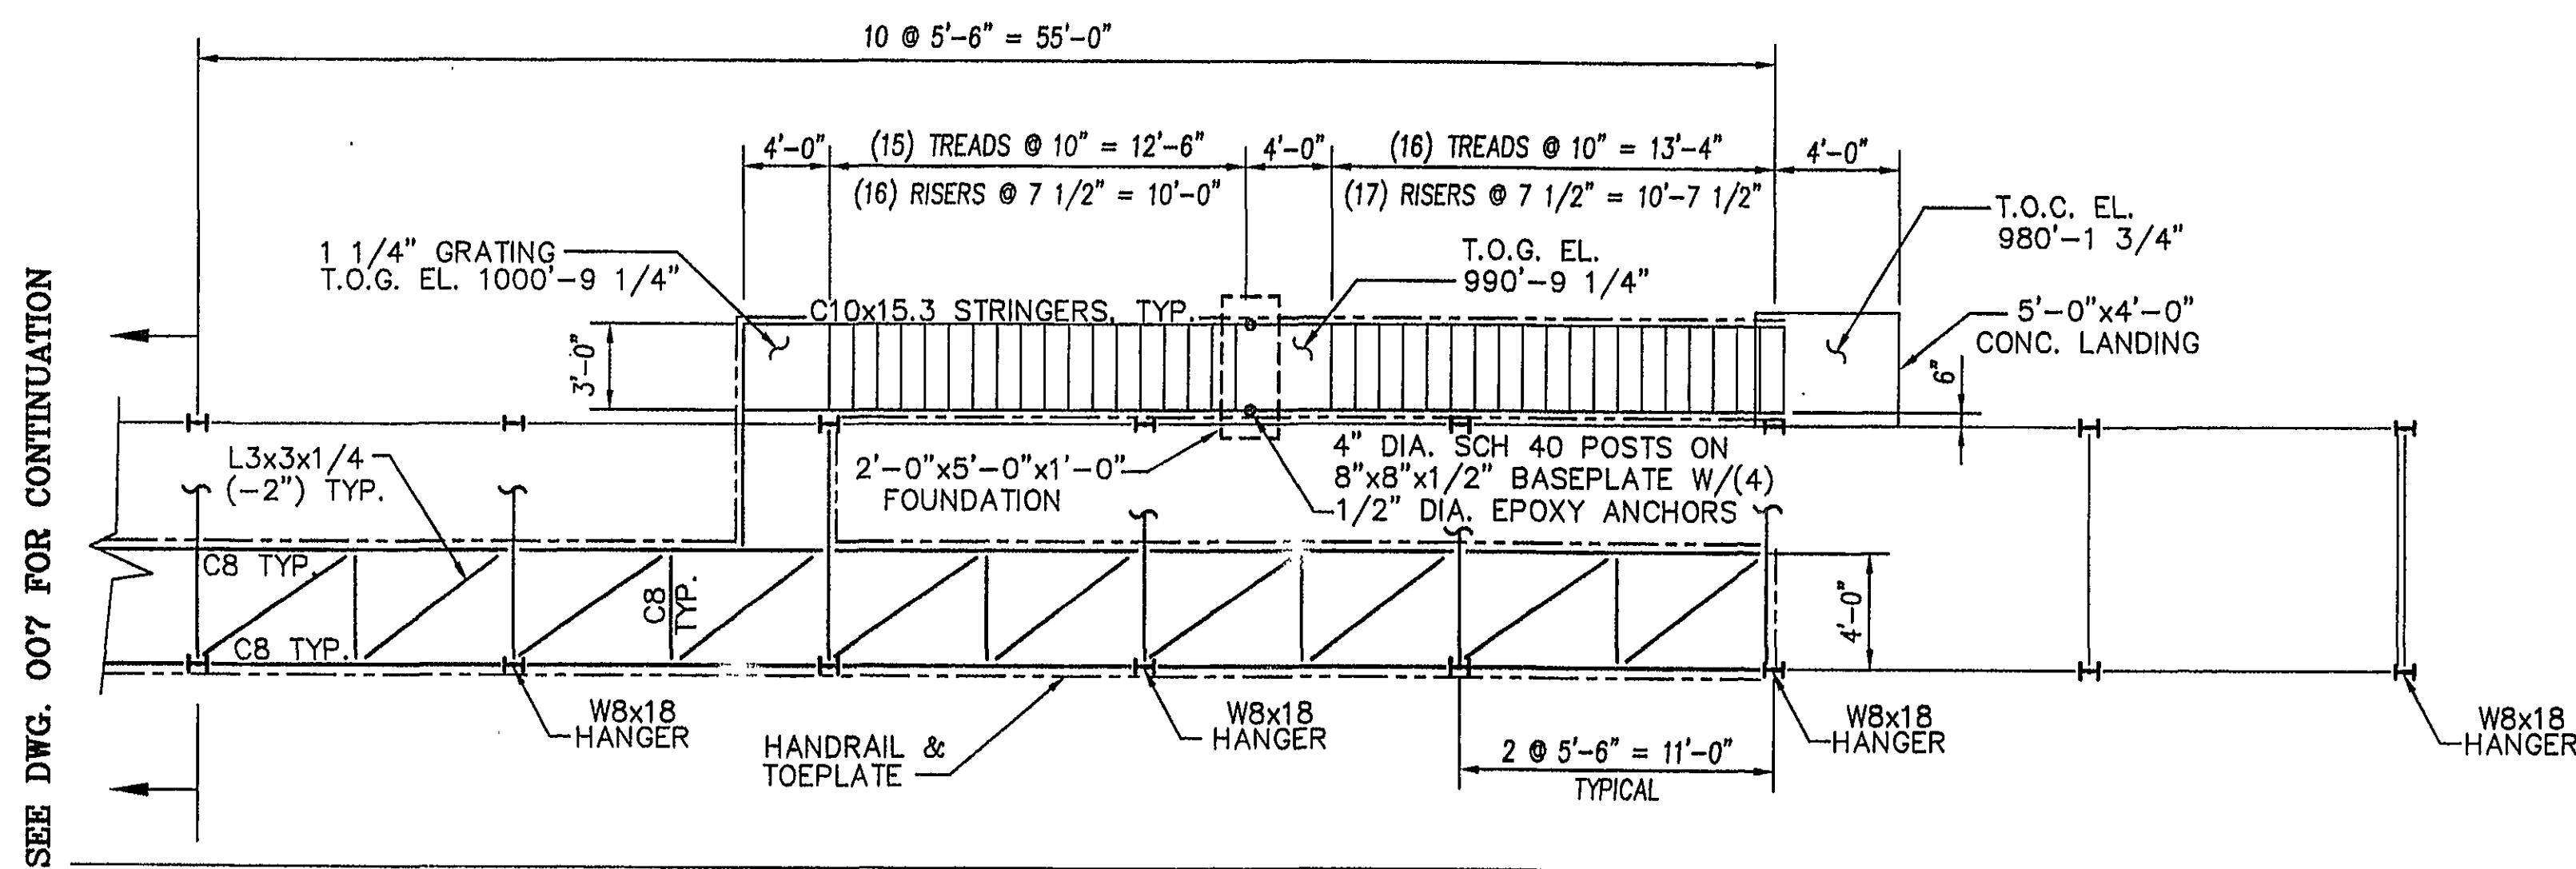

CATWALK FRAMING PLAN
SCALE: 3/16" = 1'-0"
T.O.S. EL. 1000'-8"

NOTES:
1. SEE DWG. 83533S014D FOR STAIR
& NOTES.

1	ADDED STAIR DIMENSIONS & NOTES	TOB	5/1/03	23
0	ISSUED FOR CONSTRUCTION	TOB	4/21/03	23
REV	DESCRIPTION	BY	DATE	APPROVAL
THIS DRAWING IS THE PROPERTY OF PENTA ENG. THE INFORMATION CONTAINED HEREON MAY NOT BE USED OR COPIED IN ANY MANNER WITHOUT THE WRITTEN PERMISSION OF THE OWNER.				
DESIGNED BY: JFM DRAWN BY: TOB CHECKED BY: JFM APPROVAL: DJM		PREPARED BY: PENTA PENTA ENGINEERING, P.A. 7996 NORTH POINT BLVD. WINSTON-SALEM, NC 27106		
SCALE: 3/16" = 1'-0" DATE: 3/3/03 3/3/03 4/9/03 4/16/03		AKZO NOBEL ROANOKE, VA. PIPE RACK FRAMING PLAN		
PROJECT NO. 83533 CLIENT NO. 83533-S-006-D		DRAWING NO. 1 REV. NO. 1		

