



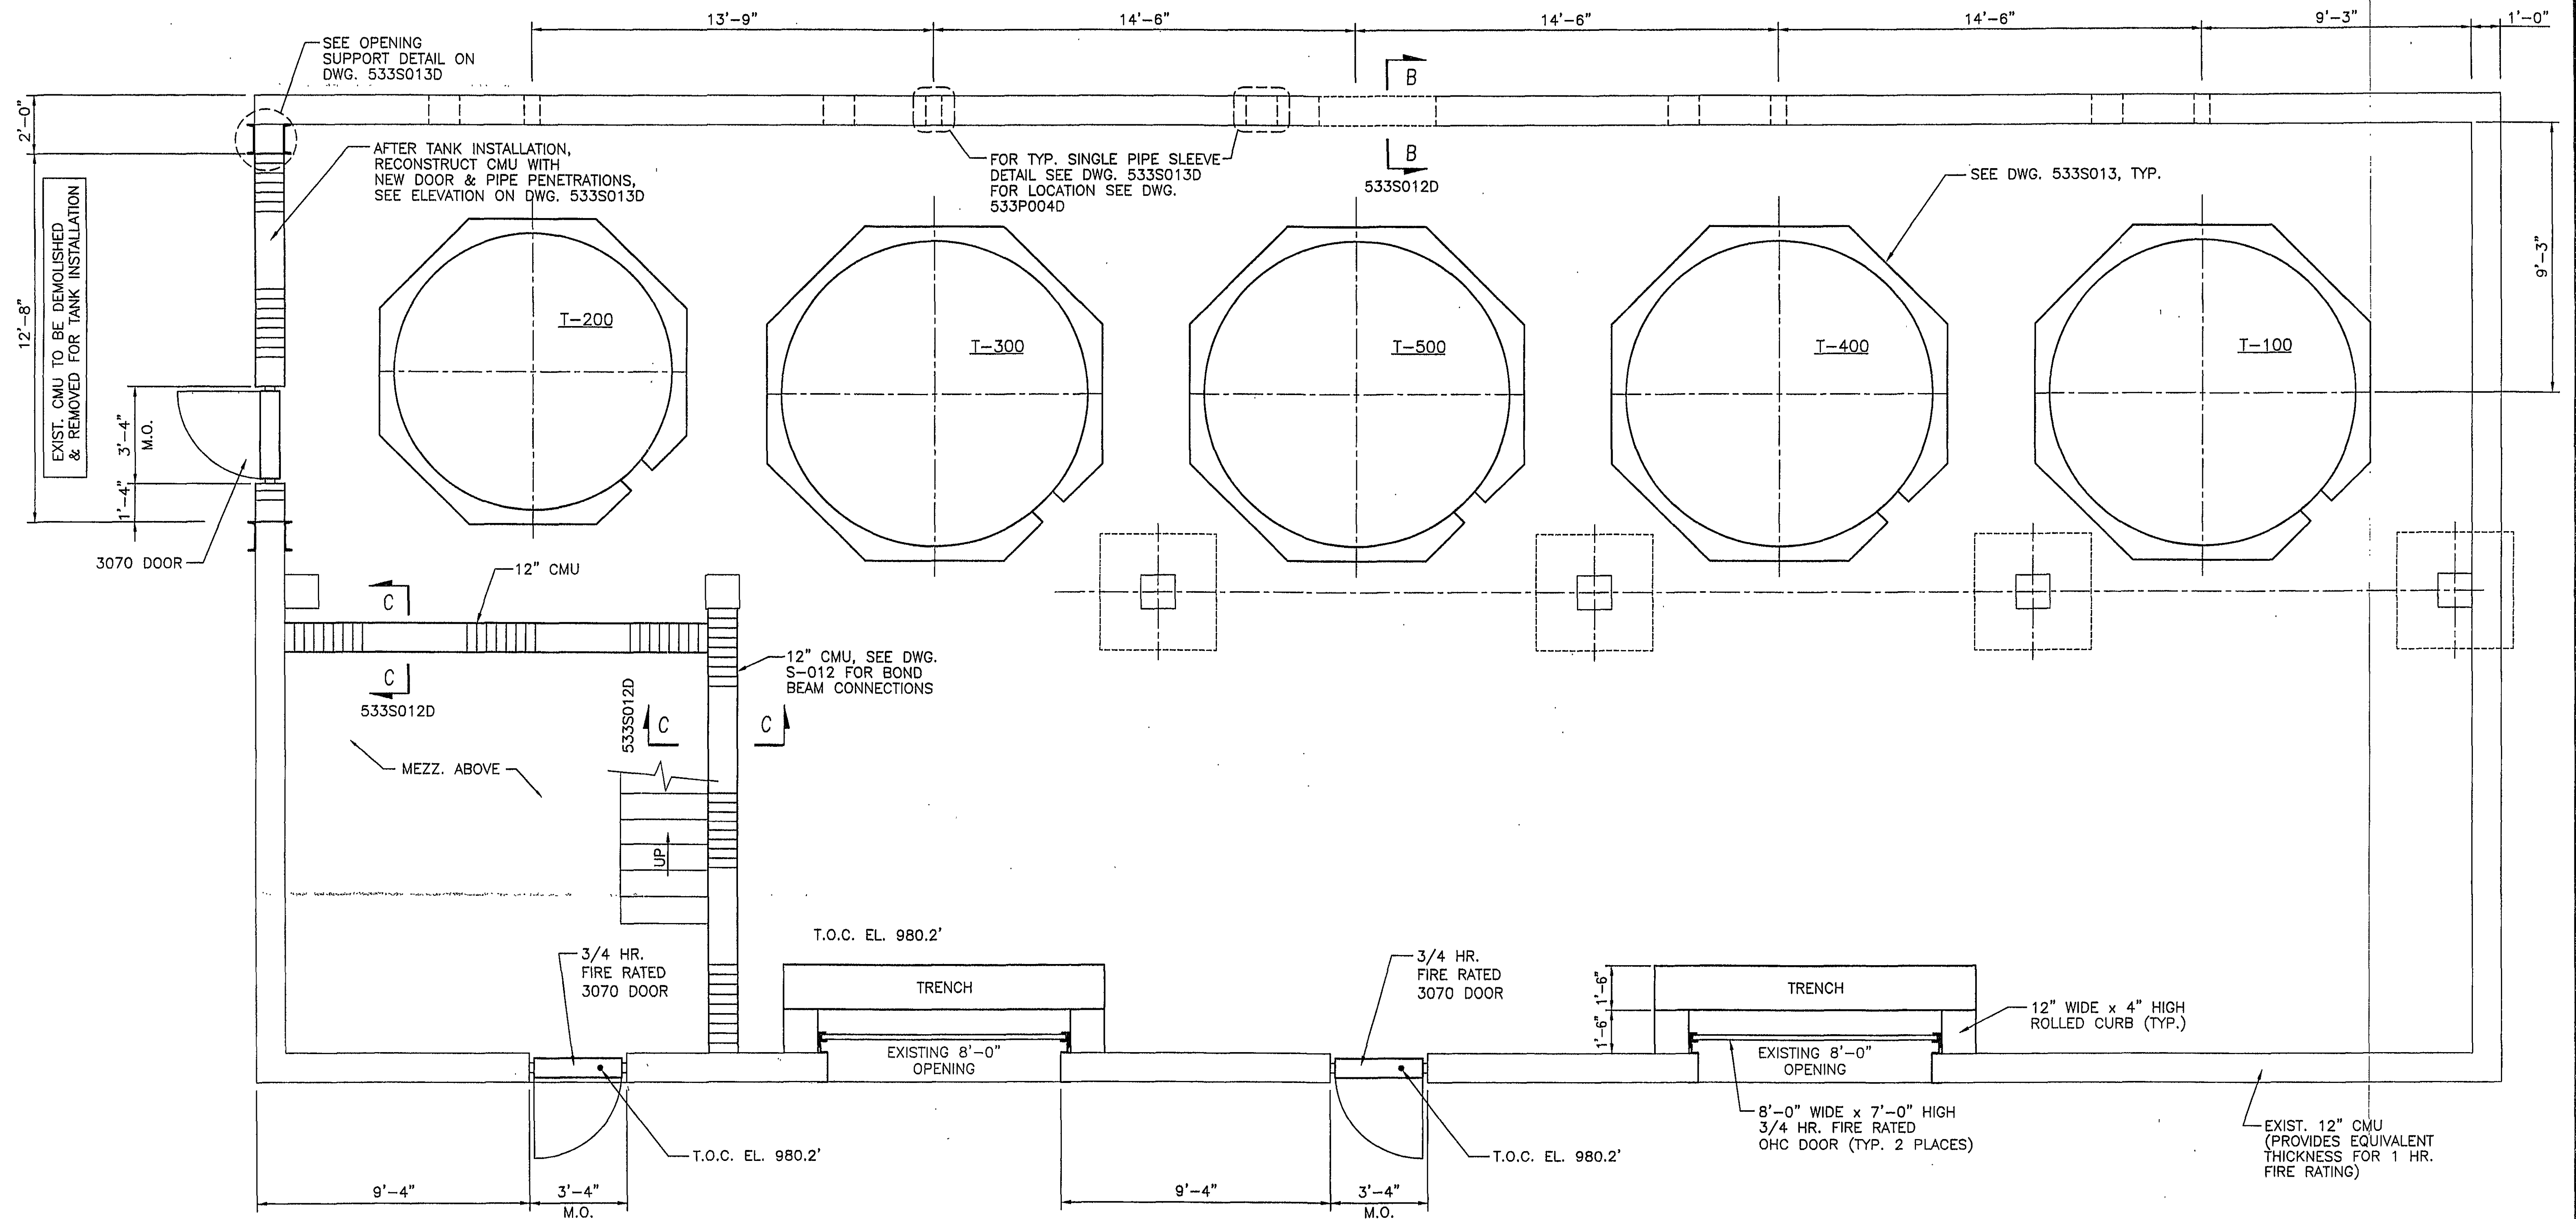

FLOOR PLAN

SCALE: 3/8" = 1'-0"
F.F. EL. 979'-10 3/4" (REL.)

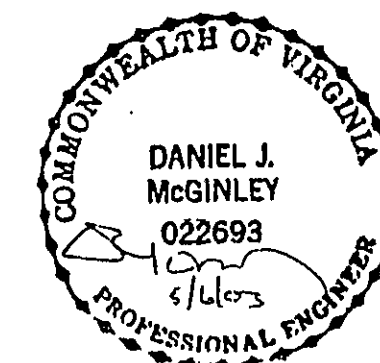

1	DELETED RAMPS	TOB	5-1-03	03/03
0	ISSUED FOR CONSTRUCTION	TOB	4/21/03	03/03
REV	DESCRIPTION	BY	DATE	APPROVAL
THIS DRAWING IS THE PROPERTY OF PENTA ENG. THE INFORMATION CONTAINED HEREON MAY NOT BE USED OR COPIED IN ANY MANNER WITHOUT THE WRITTEN PERMISSION OF THE OWNER.		PREPARED BY: PENTA ENGINEERING, P.A. 7906 NORTH POLE BLVD. WINSTON-SALEM, NC 27108		
		AKZO NOBEL ROANOKE, VA.		
		FLOORING 10		
		FLOOR PLAN		
		PROJECT NO. 83533		
SCALE 3/8" = 1'-0"		DATE		
DESIGNED BY	JFM	3/3/03		
DRAWN BY	TOB	3/3/03		
CHECKED BY	JFM	4/9/03		
APPROVAL	DJM	4/16/03		
APPROVAL				
CAD FILE NUMBER	533S009D	CLIENT NO.	83533-S-009-D	
		DRAWING NO.	REV. NO.	
			1	

AKZO NOBEL
ROANOKE, VA.

BUILDING 10
FLOOR PLAN