




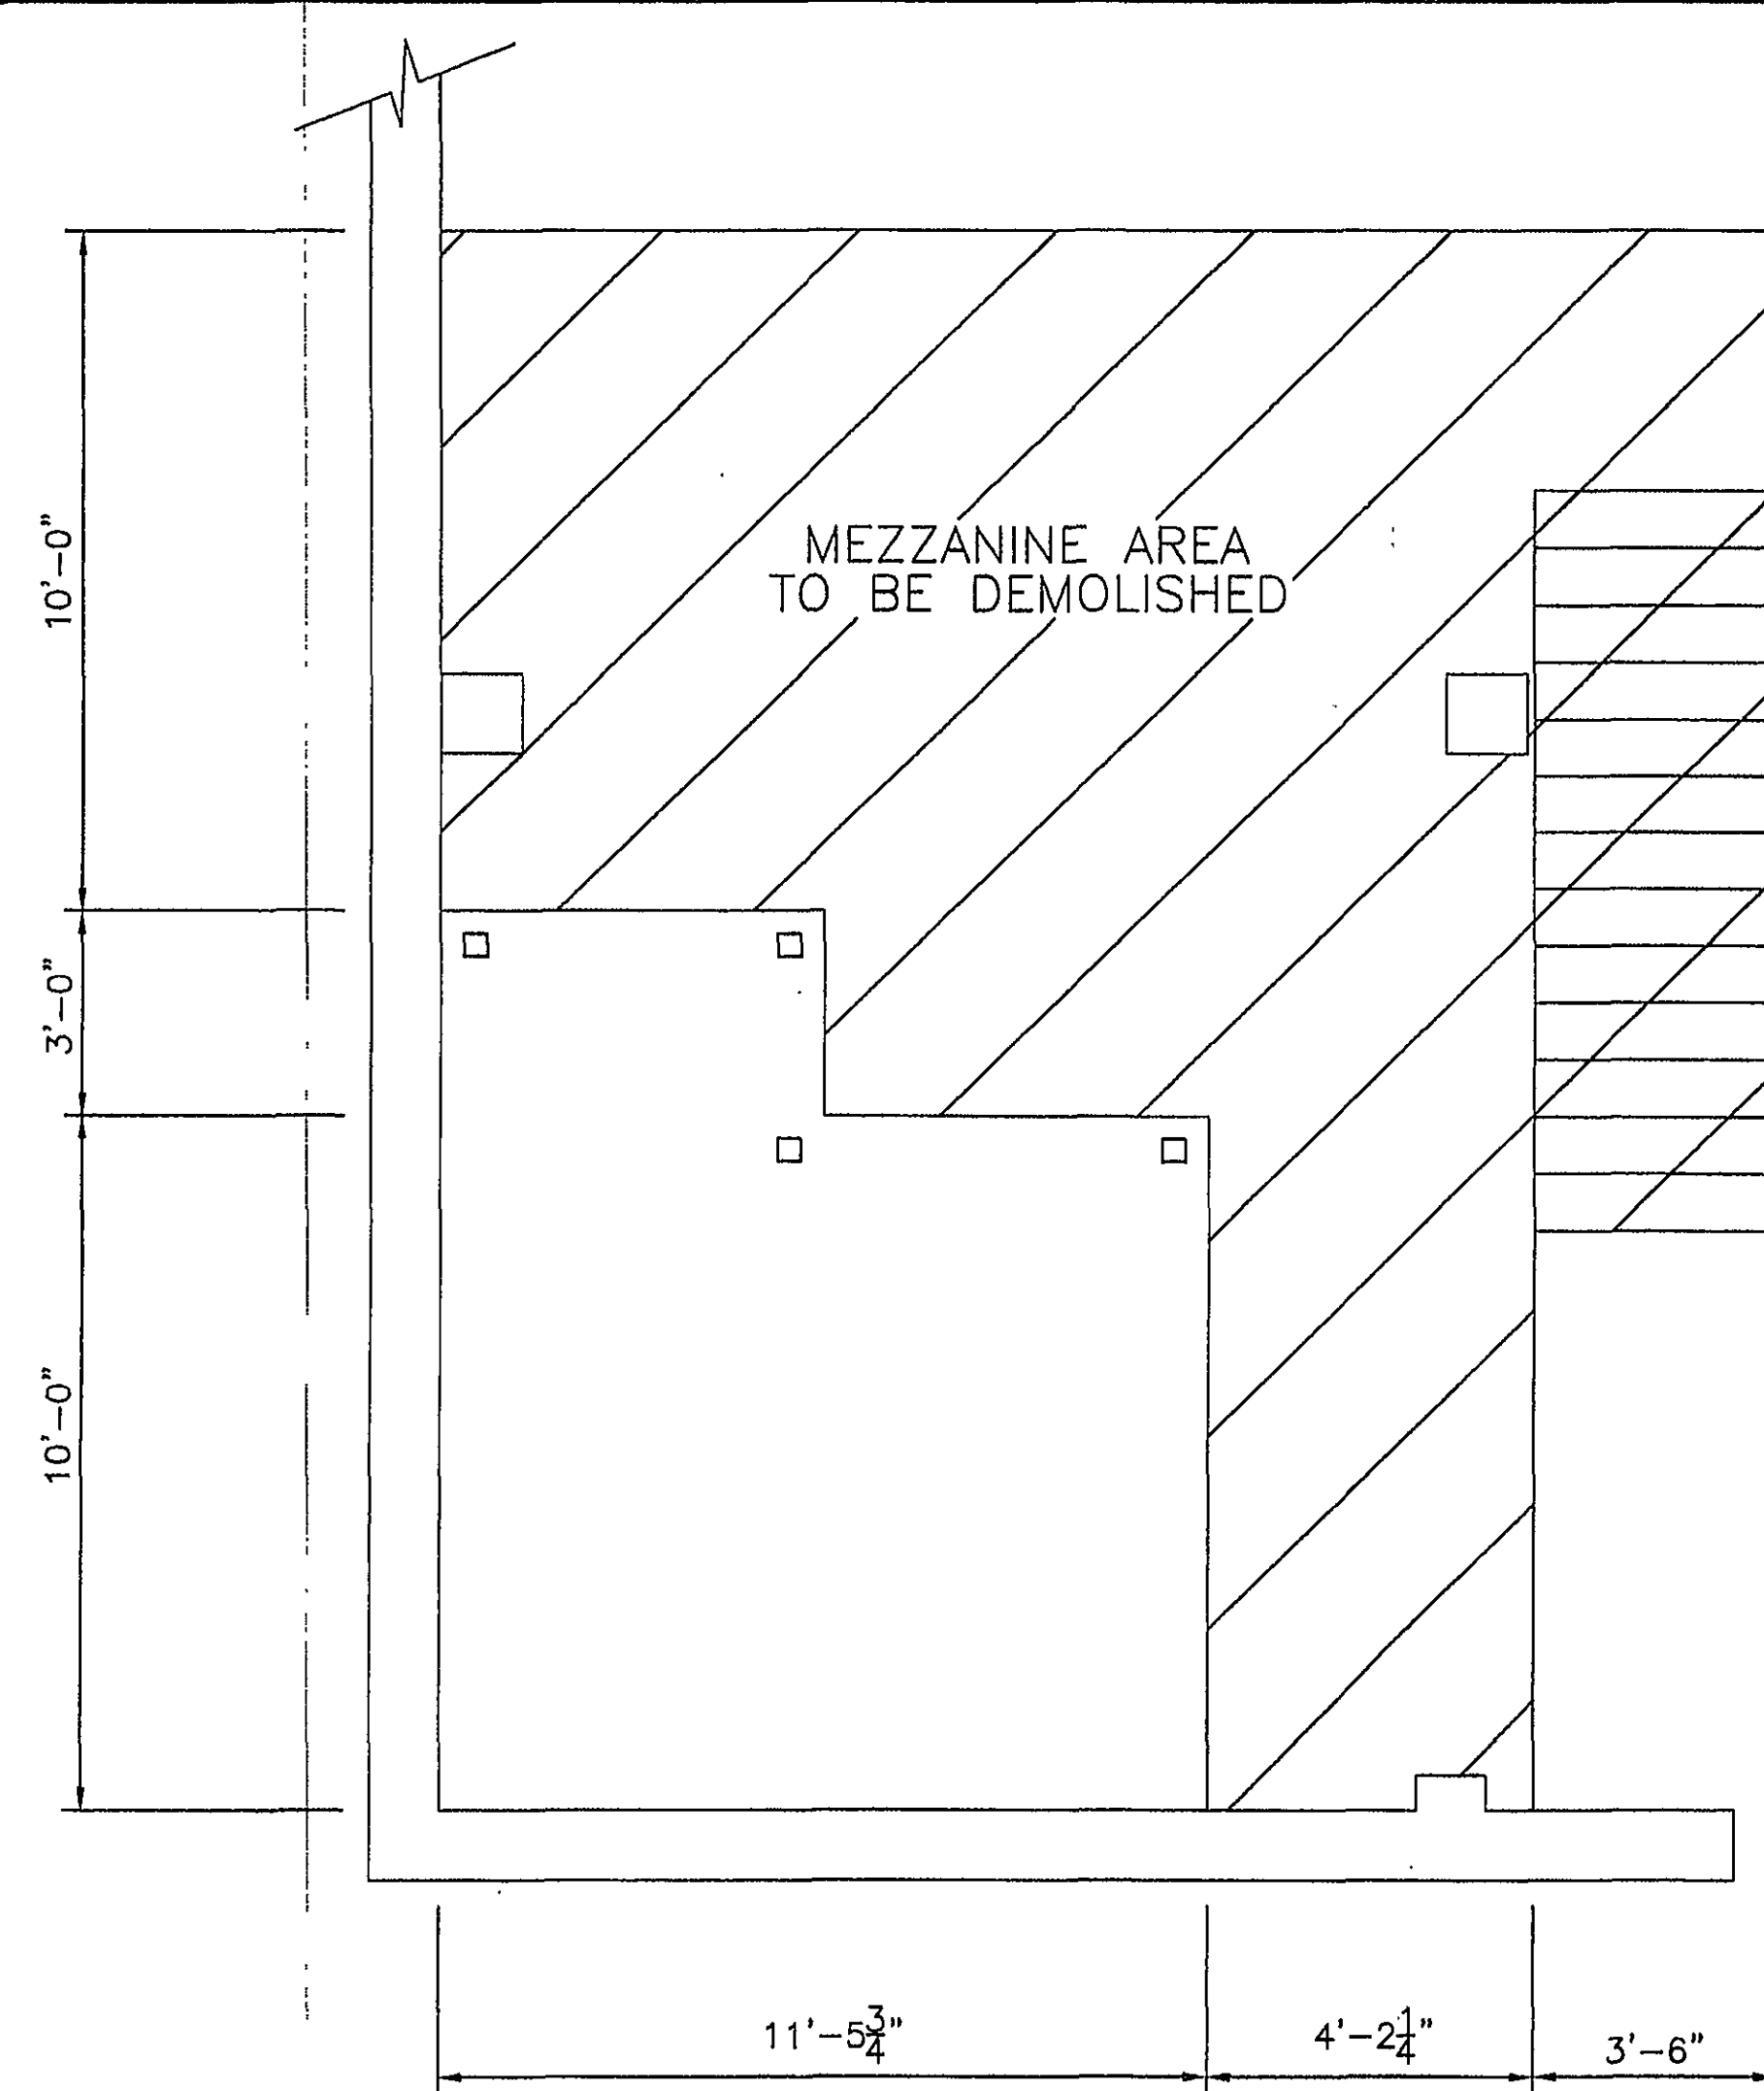


DEMOLITION PLAN
SCALE: 3/8" = 1'-0"

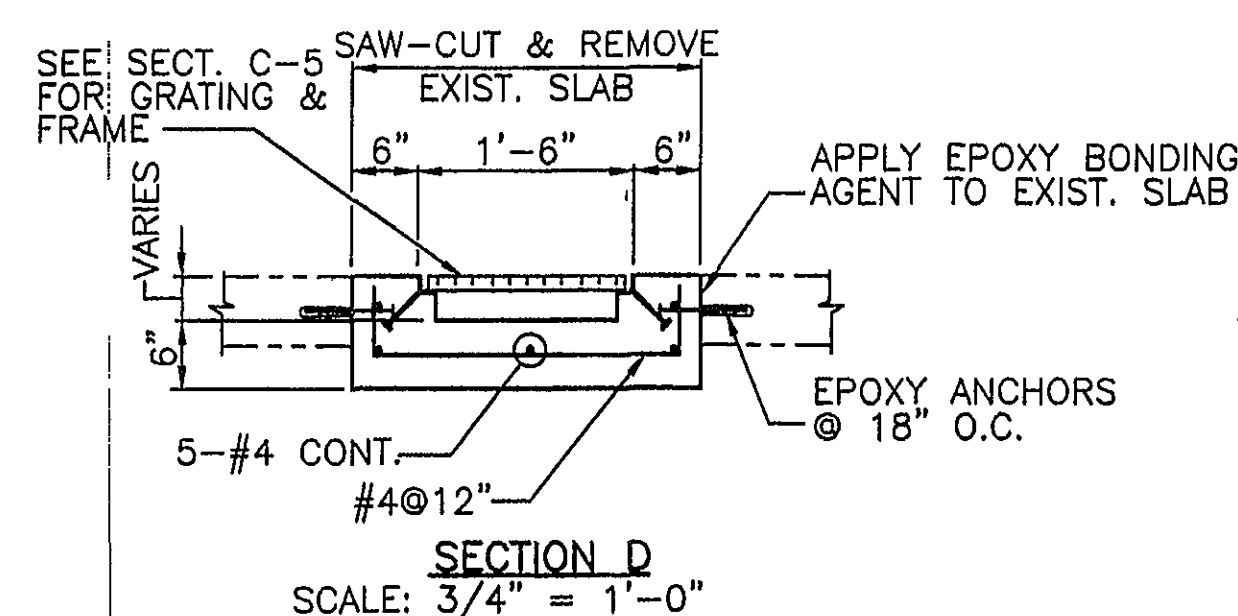


SECTION D
SCALE: 3/4" = 1'-0"

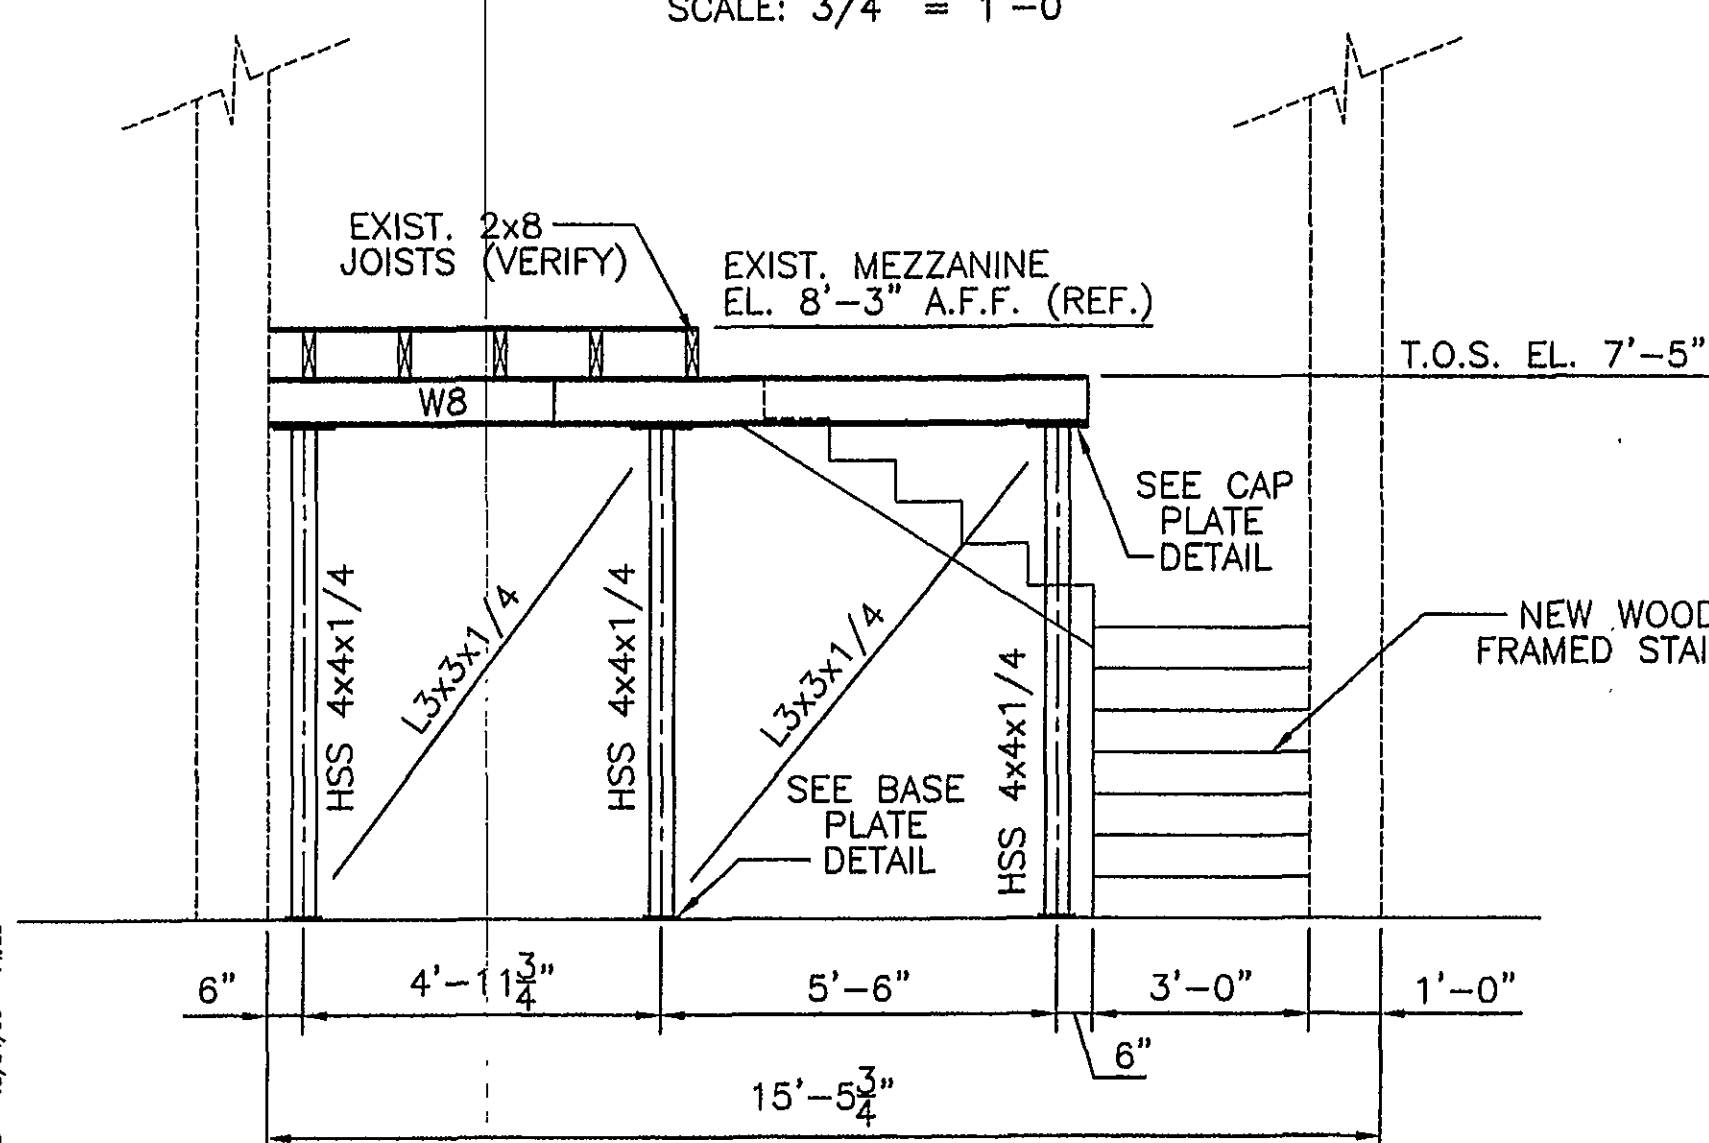

SECTION A
SCALE: 3/8" = 1'-0"

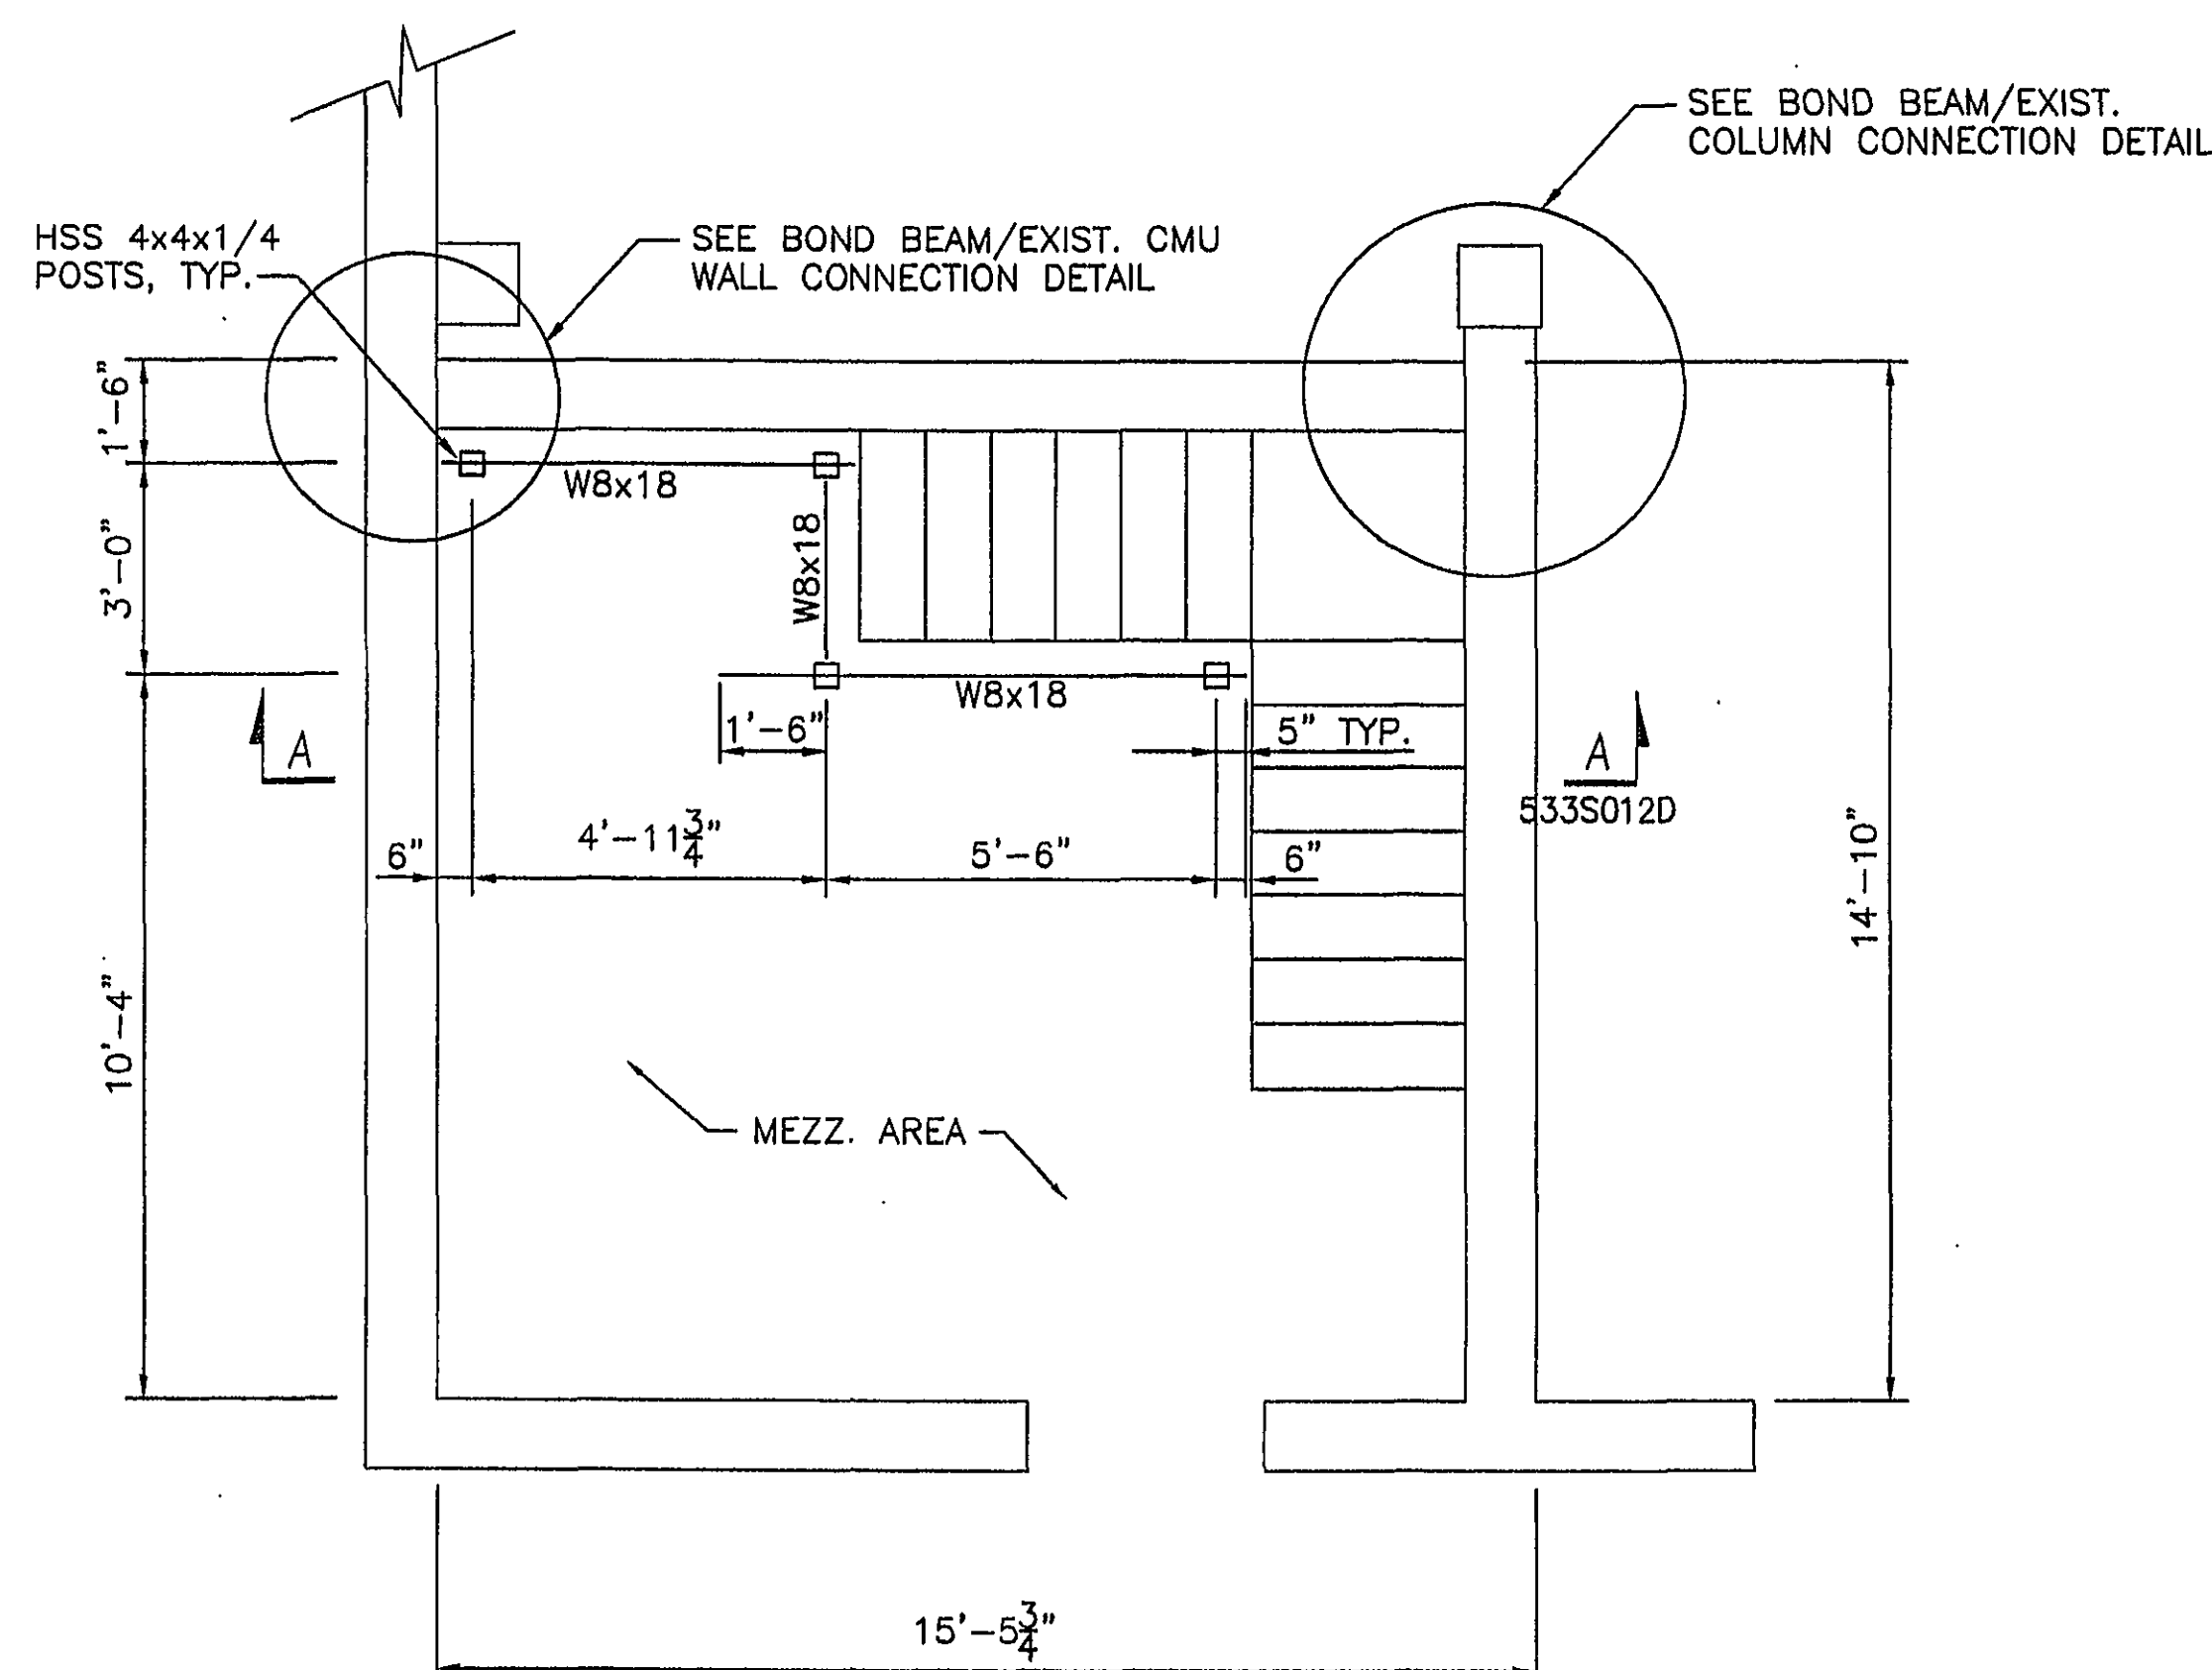


STEEL FRAMING PLAN
SCALE: 3/8" = 1'-0"

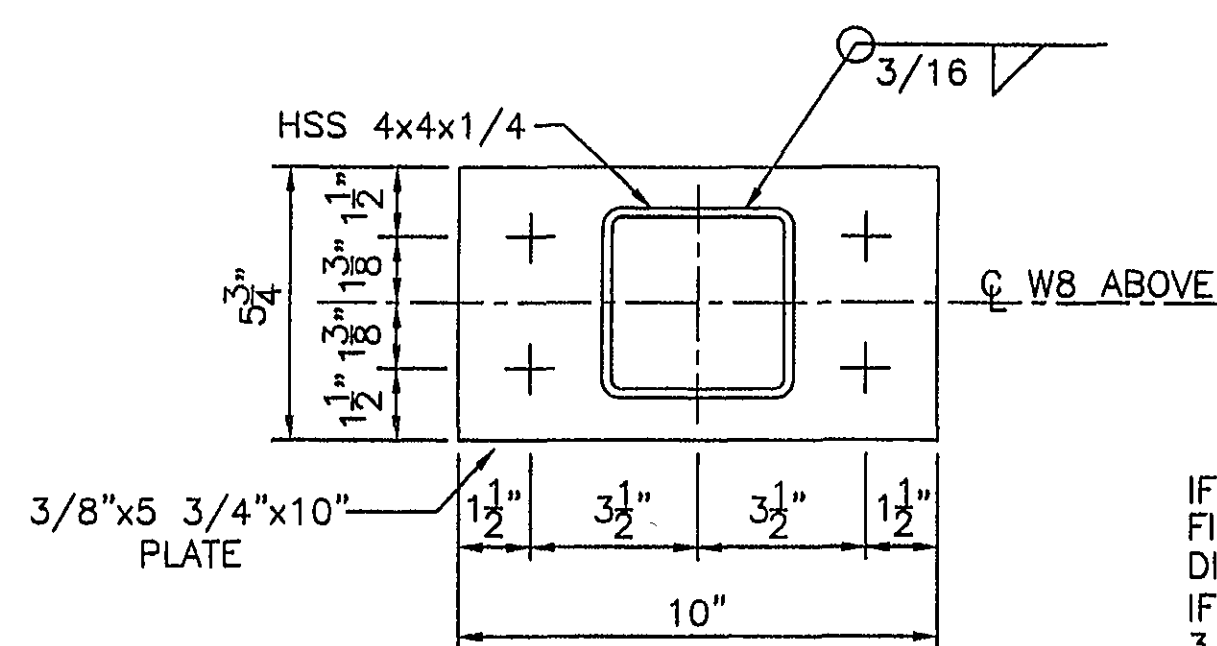


CAP PLATE DETAIL
SCALE: 3" = 1'-0"
(4 REQUIRED)


IF EXIST. WALL CELLS ARE FILLED W/GROUT USE 3/4" DIA. HILTI HIT EPOXY ANCHORS IF WALL IS HOLLOW, USE 3/4" DIA. ANCHOR W/HILTI HIT HY 20 W/SCREENTUBE

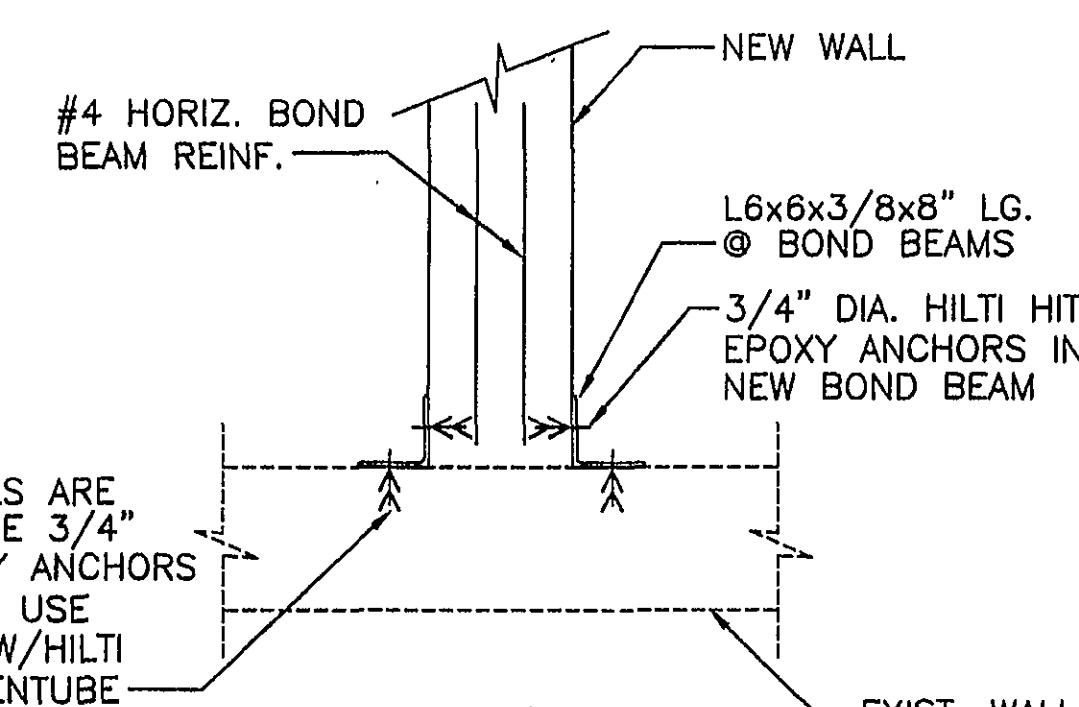


BOND BEAM/EXIST. CMU CONNECTION DETAIL
SCALE: 3/4" = 1'-0"

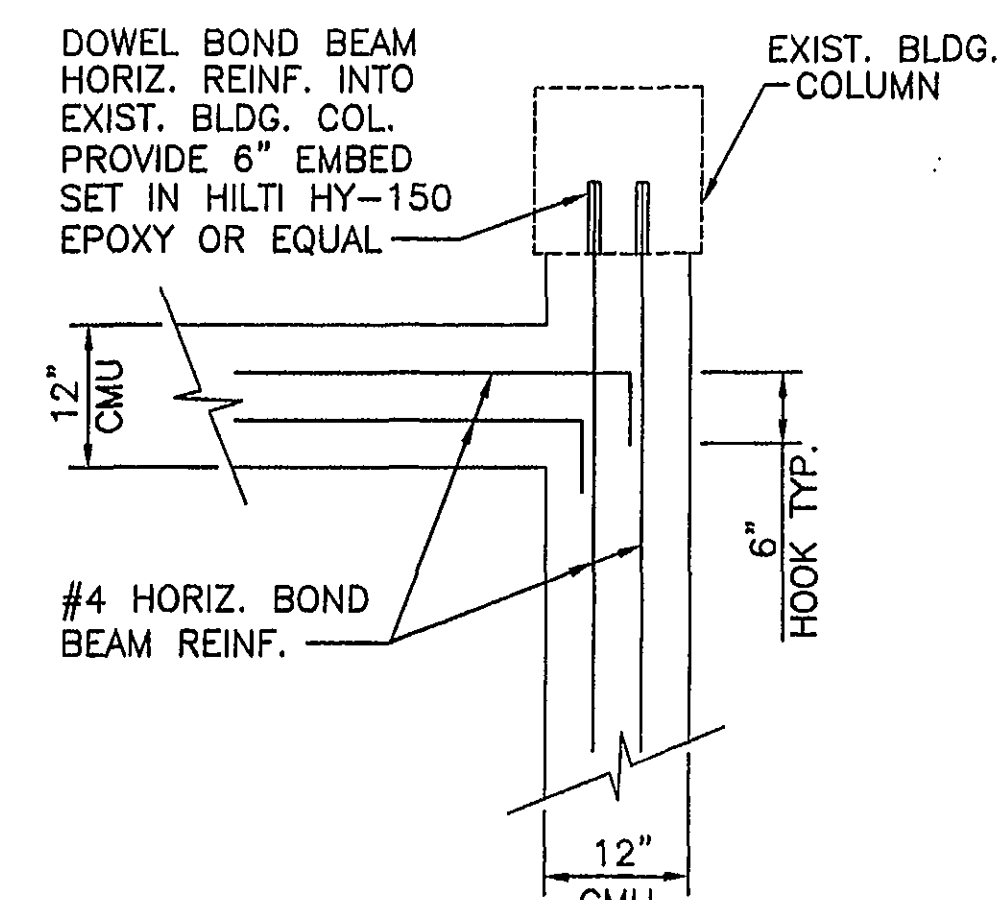


BOND BEAM/EXIST. COLUMN CONNECTION DETAIL
SCALE: 3/4" = 1'-0"

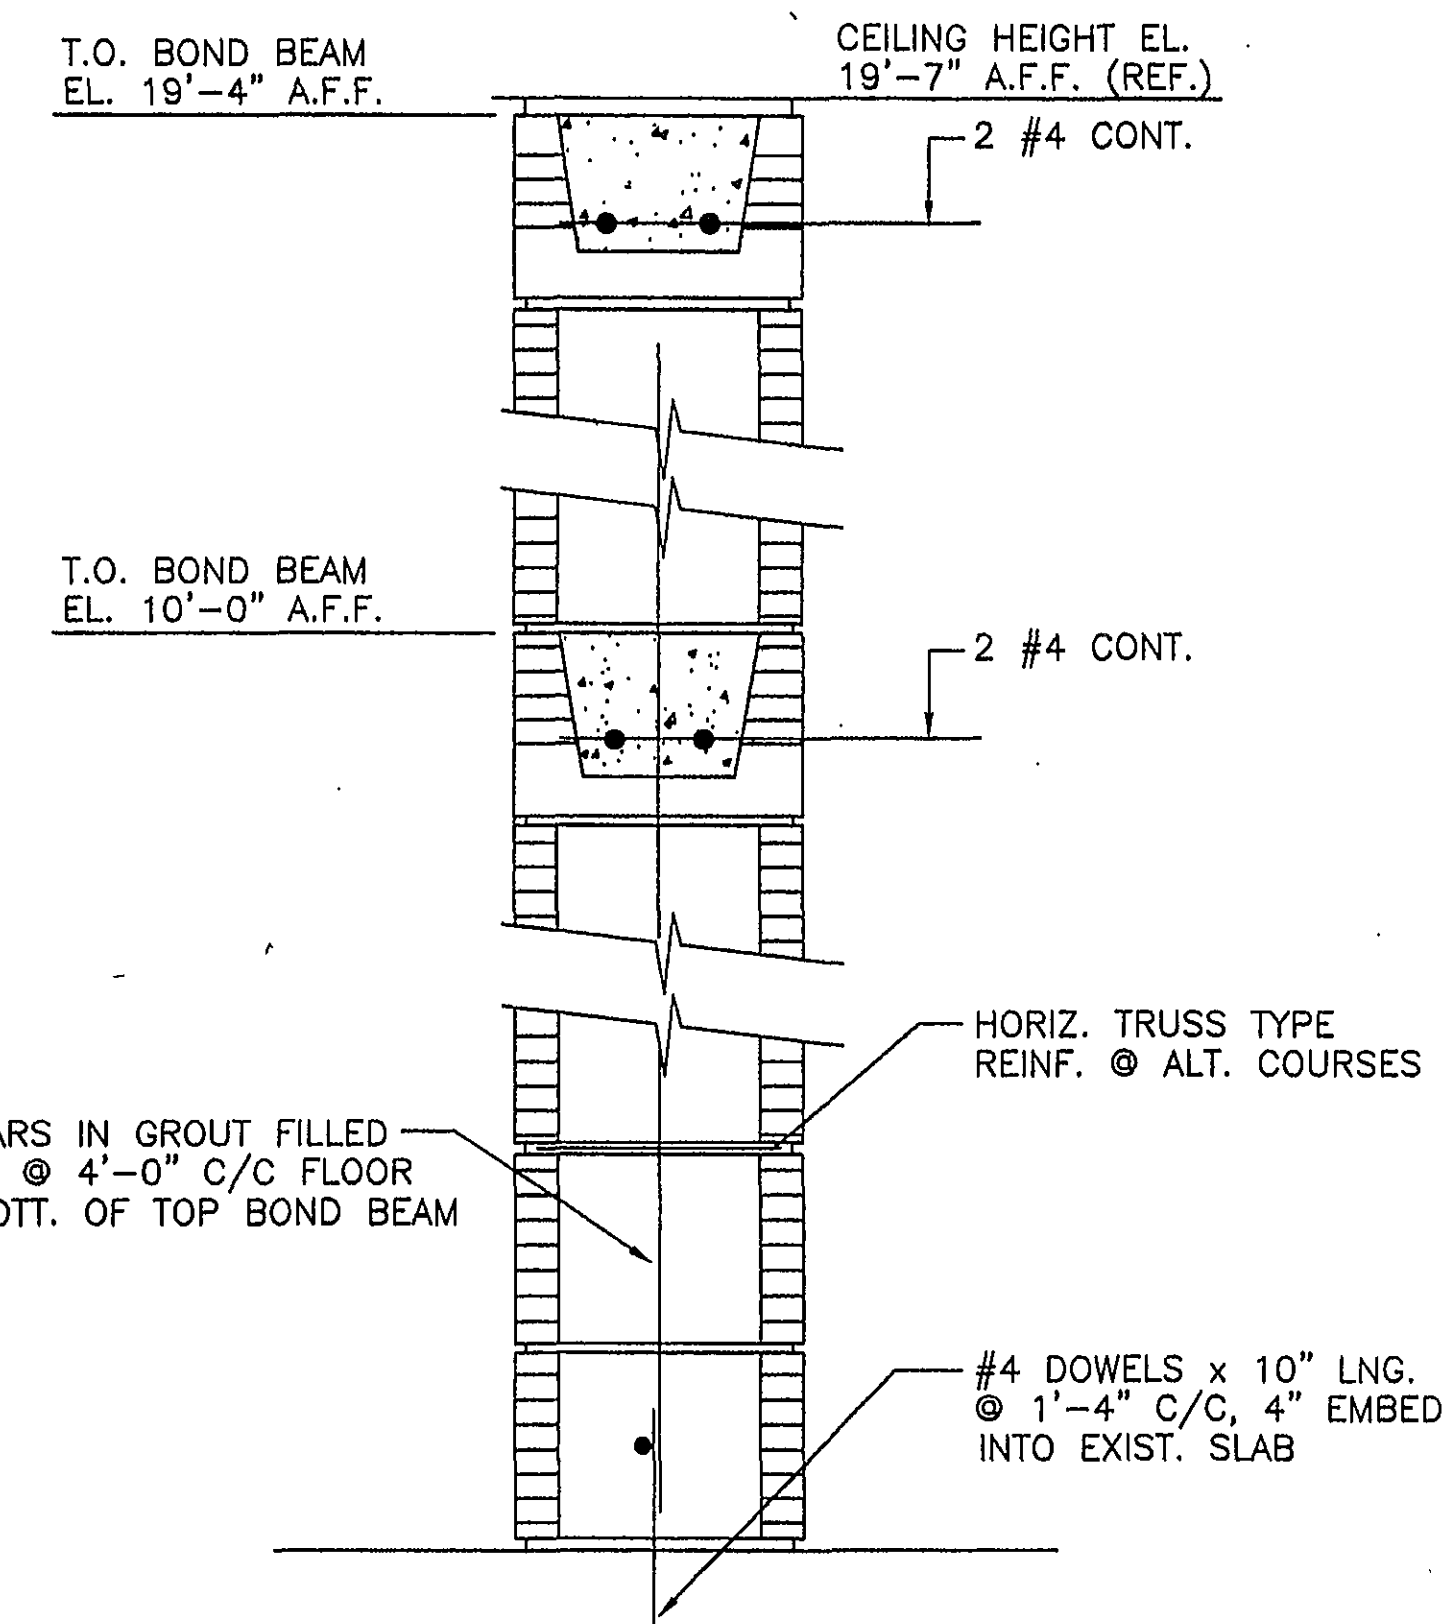

SECTION C
SCALE: 1 1/2" = 1'-0"

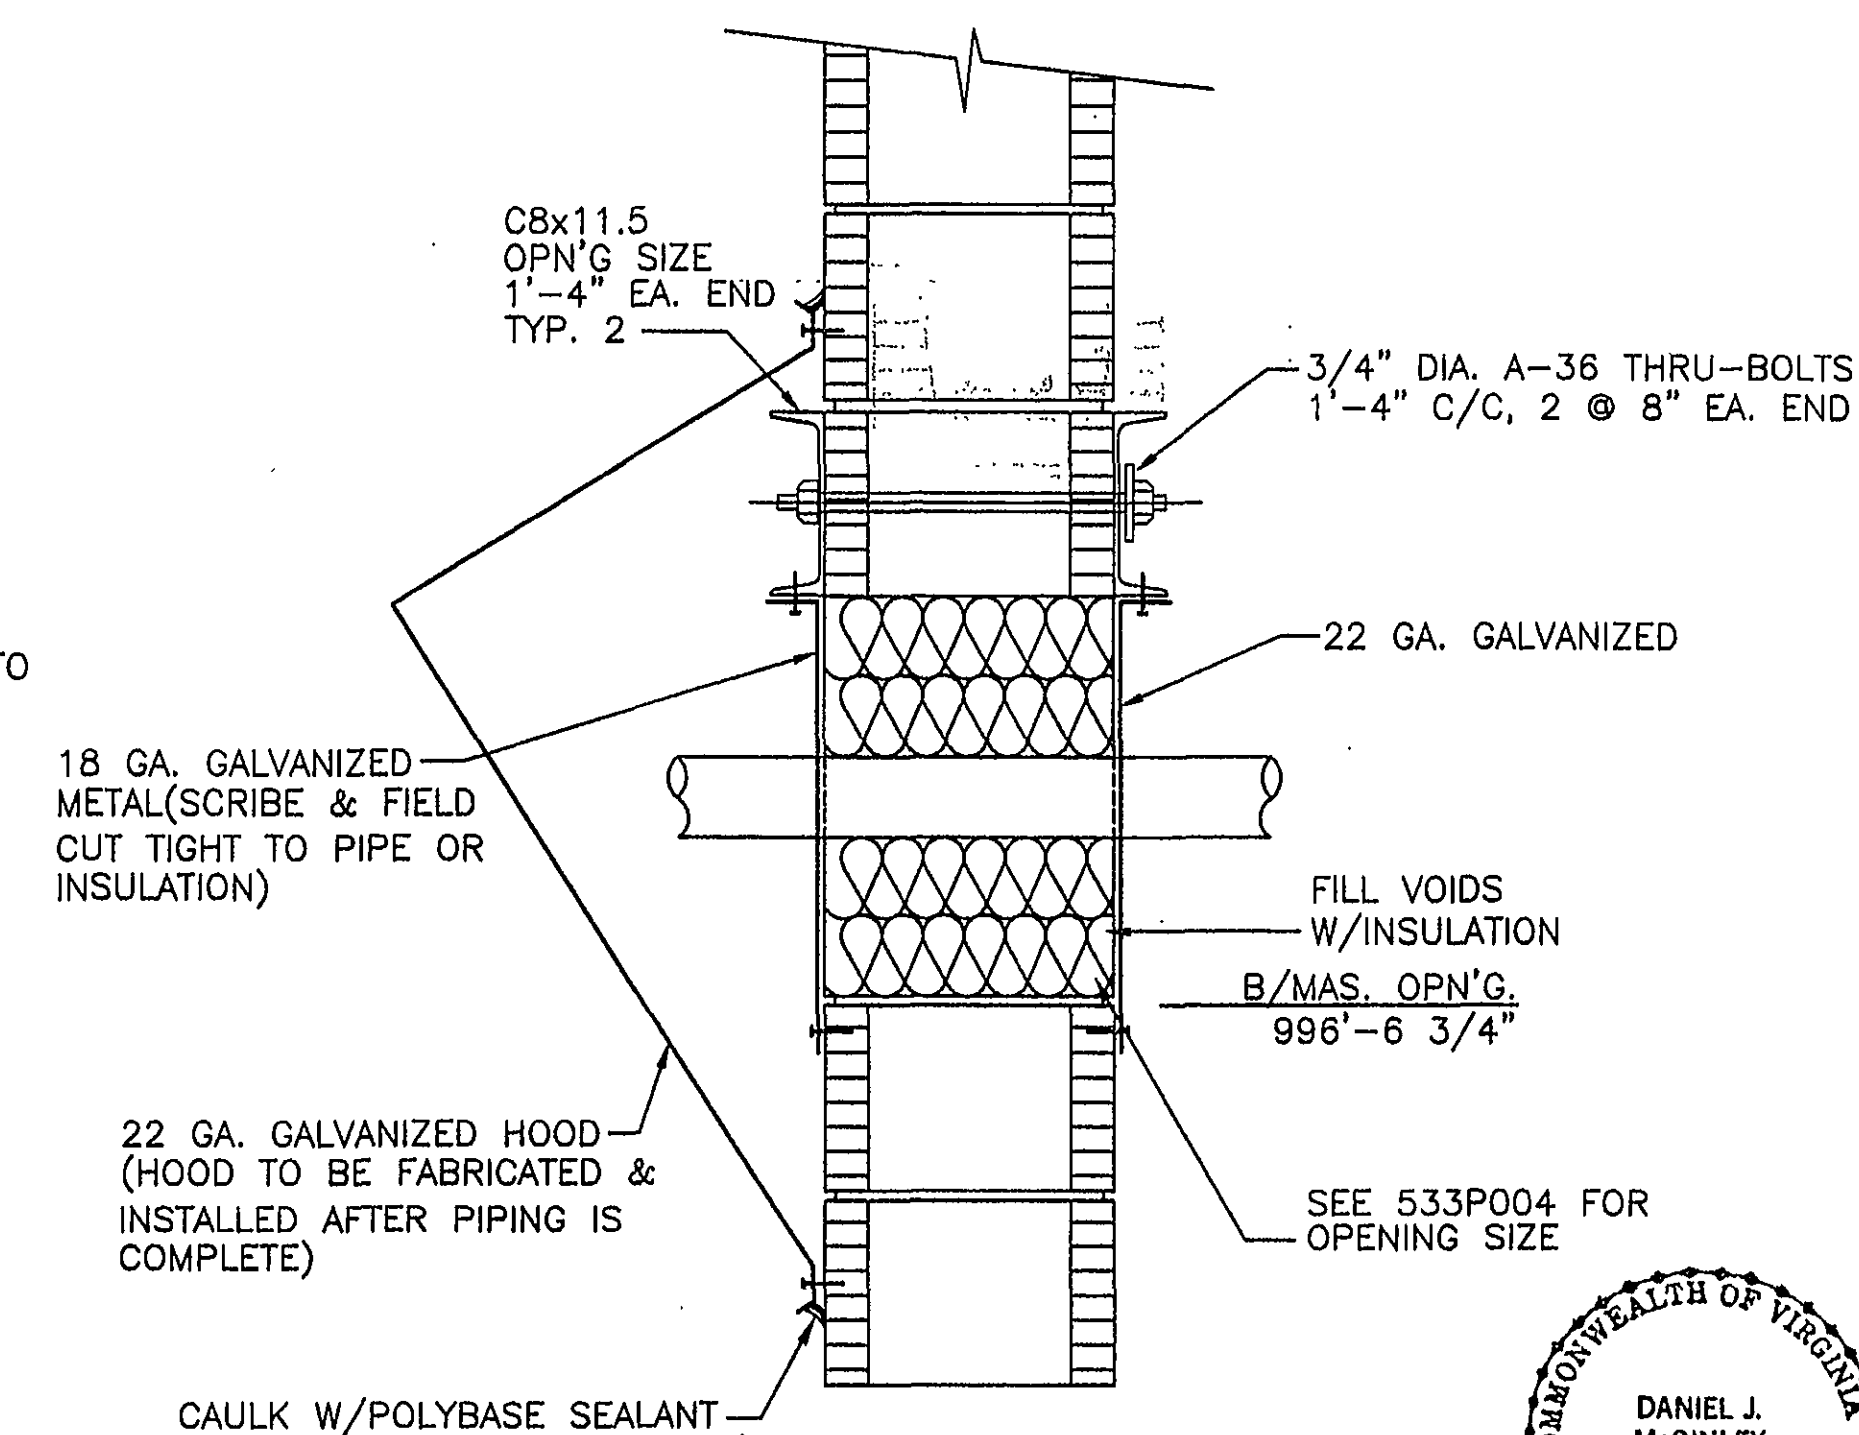

SECTION B
SCALE: 1 1/2" = 1'-0"

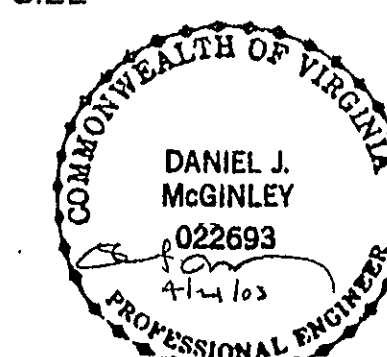

0 ISSUED FOR CONSTRUCTION		TOB	4/21/03	1221
REV	DESCRIPTION	BY	DATE	APPROVAL
THIS DRAWING IS THE PROPERTY OF PENTA ENG. THE INFORMATION CONTAINED HEREON MAY NOT BE USED OR COPIED IN ANY MANNER WITHOUT THE WRITTEN PERMISSION OF THE OWNER.				
SCALE	3/8" = 1'-0"	DATE	3/3/03	
DESIGNED BY	JFM			
DRAWN BY	TOB		3/3/03	
CHECKED BY	JFM		4/9/03	
APPROVAL	DJM		4/16/03	
CAD FILE NUMBER	533S012D			
PROJECT NO. 83533		DRAWING NO. 83533-S-012-D		REV. NO. 0
CLIENT NO.				

AKZO NOBEL
ROANOKE, VA.

BUILDING 10
FLOOR PLAN