

FOXHALL PROPERTIES LLC

ADAMS CONSTRUCTION ASPHALT PLANT


ROANOKE COUNTY, VIRGINIA

SITE PLAN SUBMITTAL
APRIL 27, 2010




FOR REVIEW ONLY
NOT FOR CONSTRUCTION

LOCATION MAP

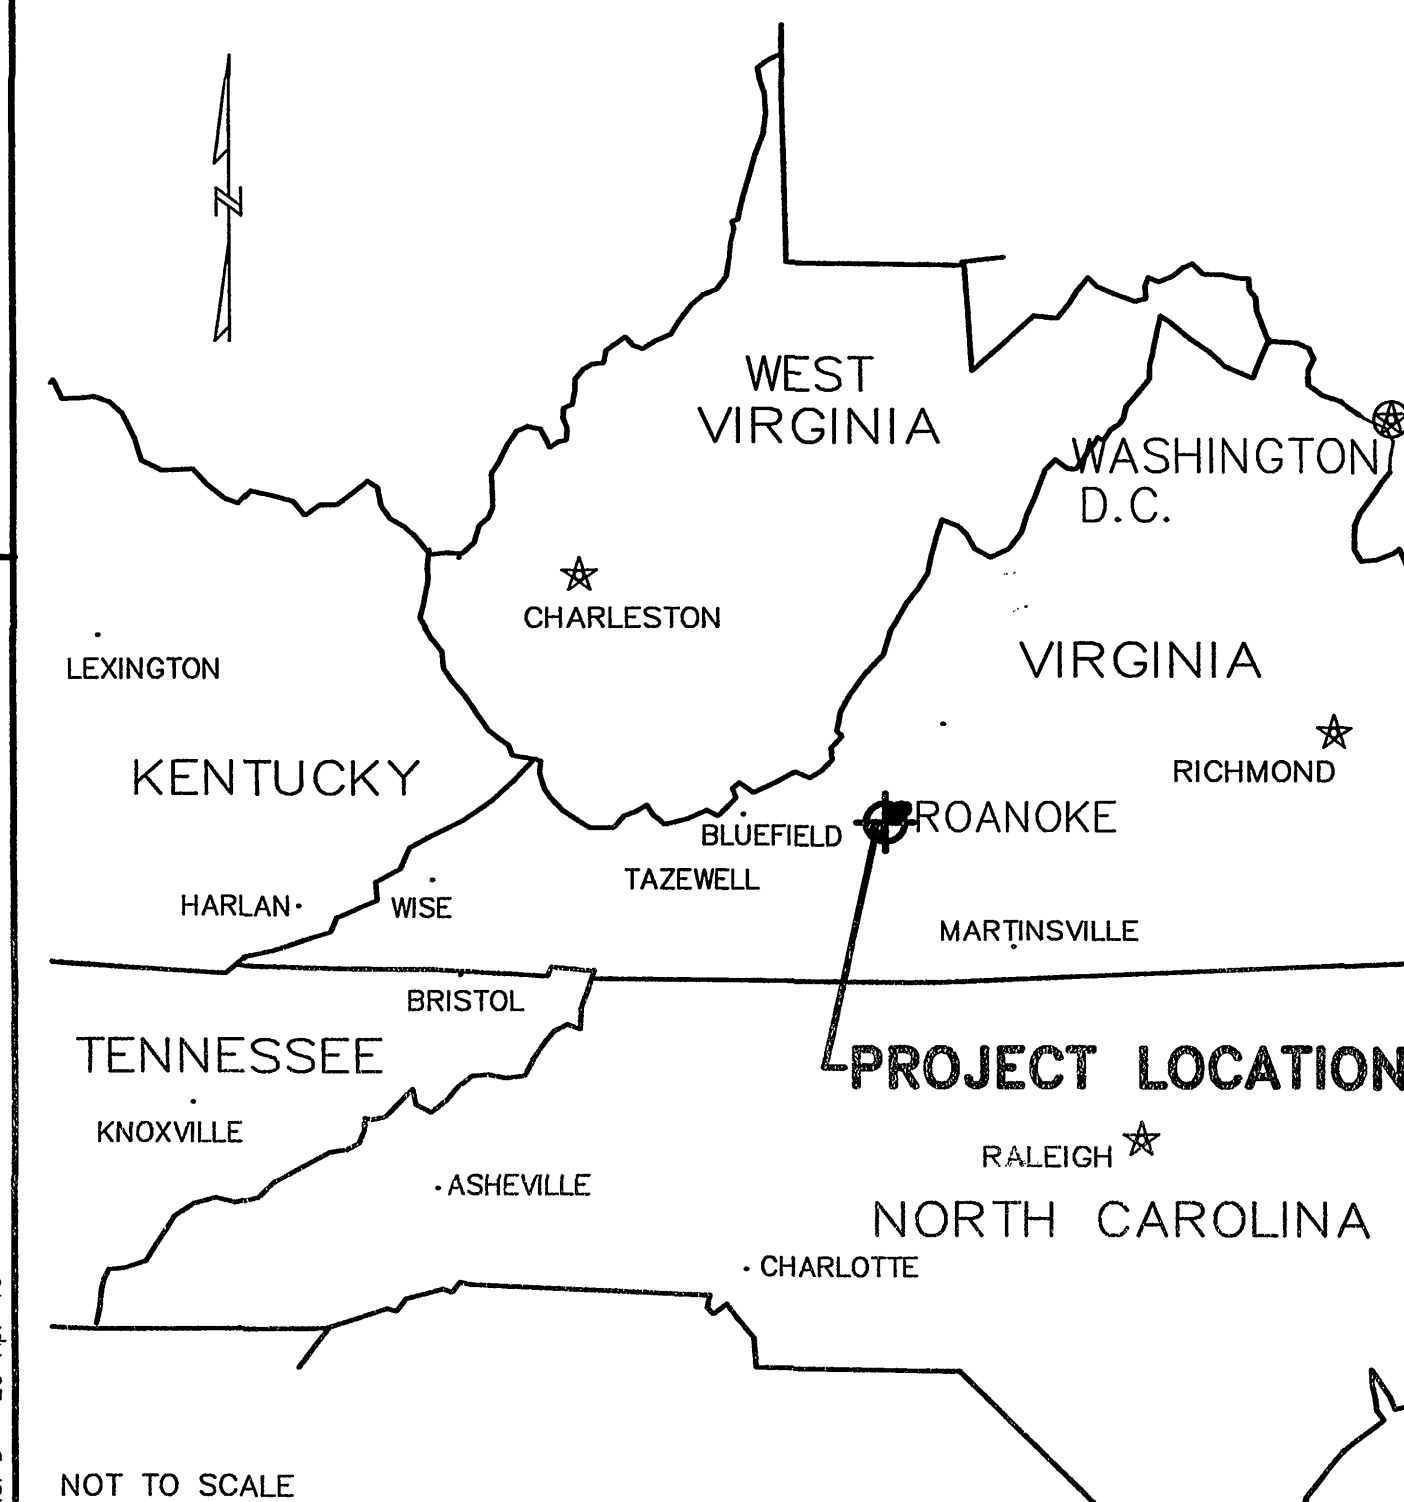

VICINITY MAP

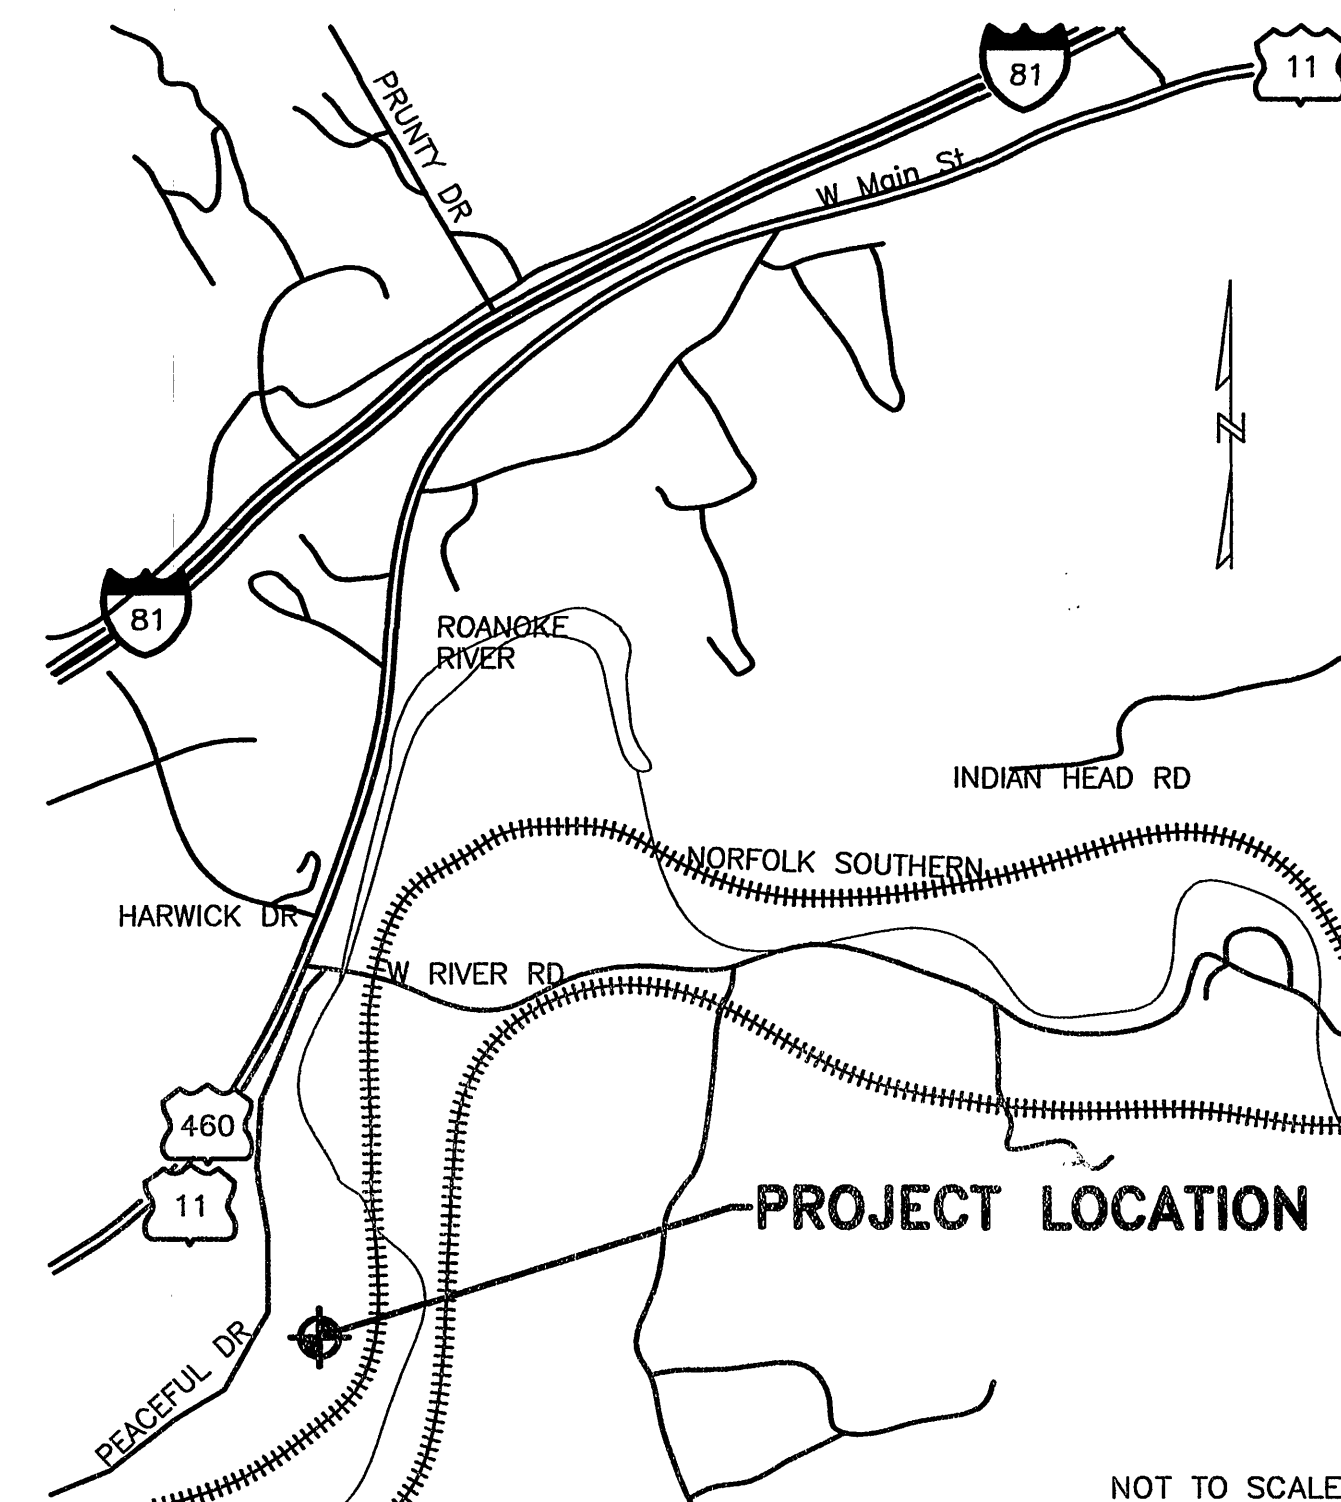

DRAWING INDEX

GENERAL

G001 ROANOKE COUNTY STANDARD COVER SHEET
G002 COVER SHEET
G003 ABBREVIATIONS

CIVIL

C001 SITE NOTES
C002 SITE TABLES, LEGENDS AND DIAGRAM
C003 EROSION CONTROL NARRATIVE AND STATE
C004 MINIMUM STANDARDS
C004 SPECIFICATIONS

CS100 WETLANDS DELINEATION MAP
CS101 OVERALL EXISTING AND DEMOLITION PLAN
CS101A EXISTING AND DEMOLITION PLAN, AREA A
CS101B EXISTING AND DEMOLITION PLAN, AREA B
CS101C EXISTING AND DEMOLITION PLAN, AREA C
CS101D EXISTING AND DEMOLITION PLAN, AREA D

CS102 OVERALL SITE PLAN AND DIMENSIONAL LAYOUT
CS102A SITE PLAN AND DIMENSIONAL LAYOUT, AREA A
CS102B SITE PLAN AND DIMENSIONAL LAYOUT, AREA B
CS102C SITE PLAN AND DIMENSIONAL LAYOUT, AREA C
CS102D SITE PLAN AND DIMENSIONAL LAYOUT, AREA D

CS103 OVERALL UTILITY PLAN
CS103A UTILITY PLAN, AREA A
CS103B UTILITY PLAN, AREA B
CS103C UTILITY PLAN, AREA C
CS103D UTILITY PLAN, AREA D

CS104 OVERALL GRADING AND DRAINAGE PLAN
CS104A GRADING AND DRAINAGE PLAN, AREA A
CS104B GRADING AND DRAINAGE PLAN, AREA B
CS104C GRADING AND DRAINAGE PLAN, AREA C
CS104D GRADING AND DRAINAGE PLAN, AREA D

CIVIL (CONT)


CS105 OVERALL EROSION AND SEDIMENT CONTROL PLAN
CS105A PHASE 1 EROSION AND SEDIMENT CONTROL PLAN, AREA A
CS105B PHASE 1 EROSION AND SEDIMENT CONTROL PLAN, AREA B
CS105C PHASE 1 EROSION AND SEDIMENT CONTROL PLAN, AREA C
CS105D PHASE 1 EROSION AND SEDIMENT CONTROL PLAN, AREA D
CS106A PHASE 2 EROSION AND SEDIMENT CONTROL PLAN, AREA A
CS106B PHASE 2 EROSION AND SEDIMENT CONTROL PLAN, AREA B
CS106C PHASE 2 EROSION AND SEDIMENT CONTROL PLAN, AREA C
CS106D PHASE 2 EROSION AND SEDIMENT CONTROL PLAN, AREA D

CS201 STORM/UNDERDRAIN PROFILES
CS202 UNDERDRAIN PROFILES
CS203 SEWER PROFILE
CS204 WATER PROFILE
CS205 PERIMETER ROAD PROFILE
CS206 PERIMETER ROAD PROFILE

CS501 SITE AND UTILITY DETAILS
CS502 SITE AND UTILITY DETAILS
CS503 SITE AND UTILITY DETAILS
CS504 SITE AND UTILITY DETAILS
CS505 EROSION CONTROL DETAILS
CS506 EROSION CONTROL DETAILS
CS507 STORMWATER MANAGEMENT DETAILS
CS508 STORMWATER MANAGEMENT DETAILS

AECOM
AECOM
ROANOKE COUNTY
PHONE (840) 857-3100

APPROVED

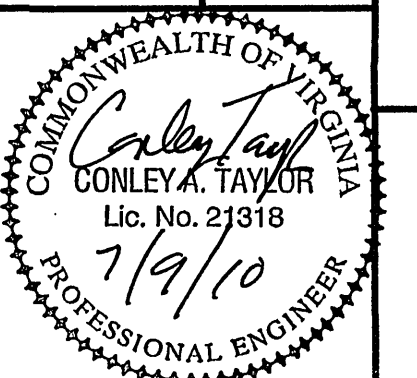

FOXHALL PROPERTIES LLC
ADAMS CONSTRUCTION ASPHALT PLANT

COVER SHEET

PROJECT NO: 60091000
CAD DWS FILE: L116_N_0002
DESIGNED BY: NTG
DRAWN BY: NTG
DEPT CHECK: EPB
PROJ CHECK: JSH
DATE: APRIL 27, 2010
SCALE:

G002

SHEET 2 OF 51