



PLAN
SURVEYED BY DATE
NOTED BY
NOTE BOOK NO.
REVISIONS CHECKED BY DATE

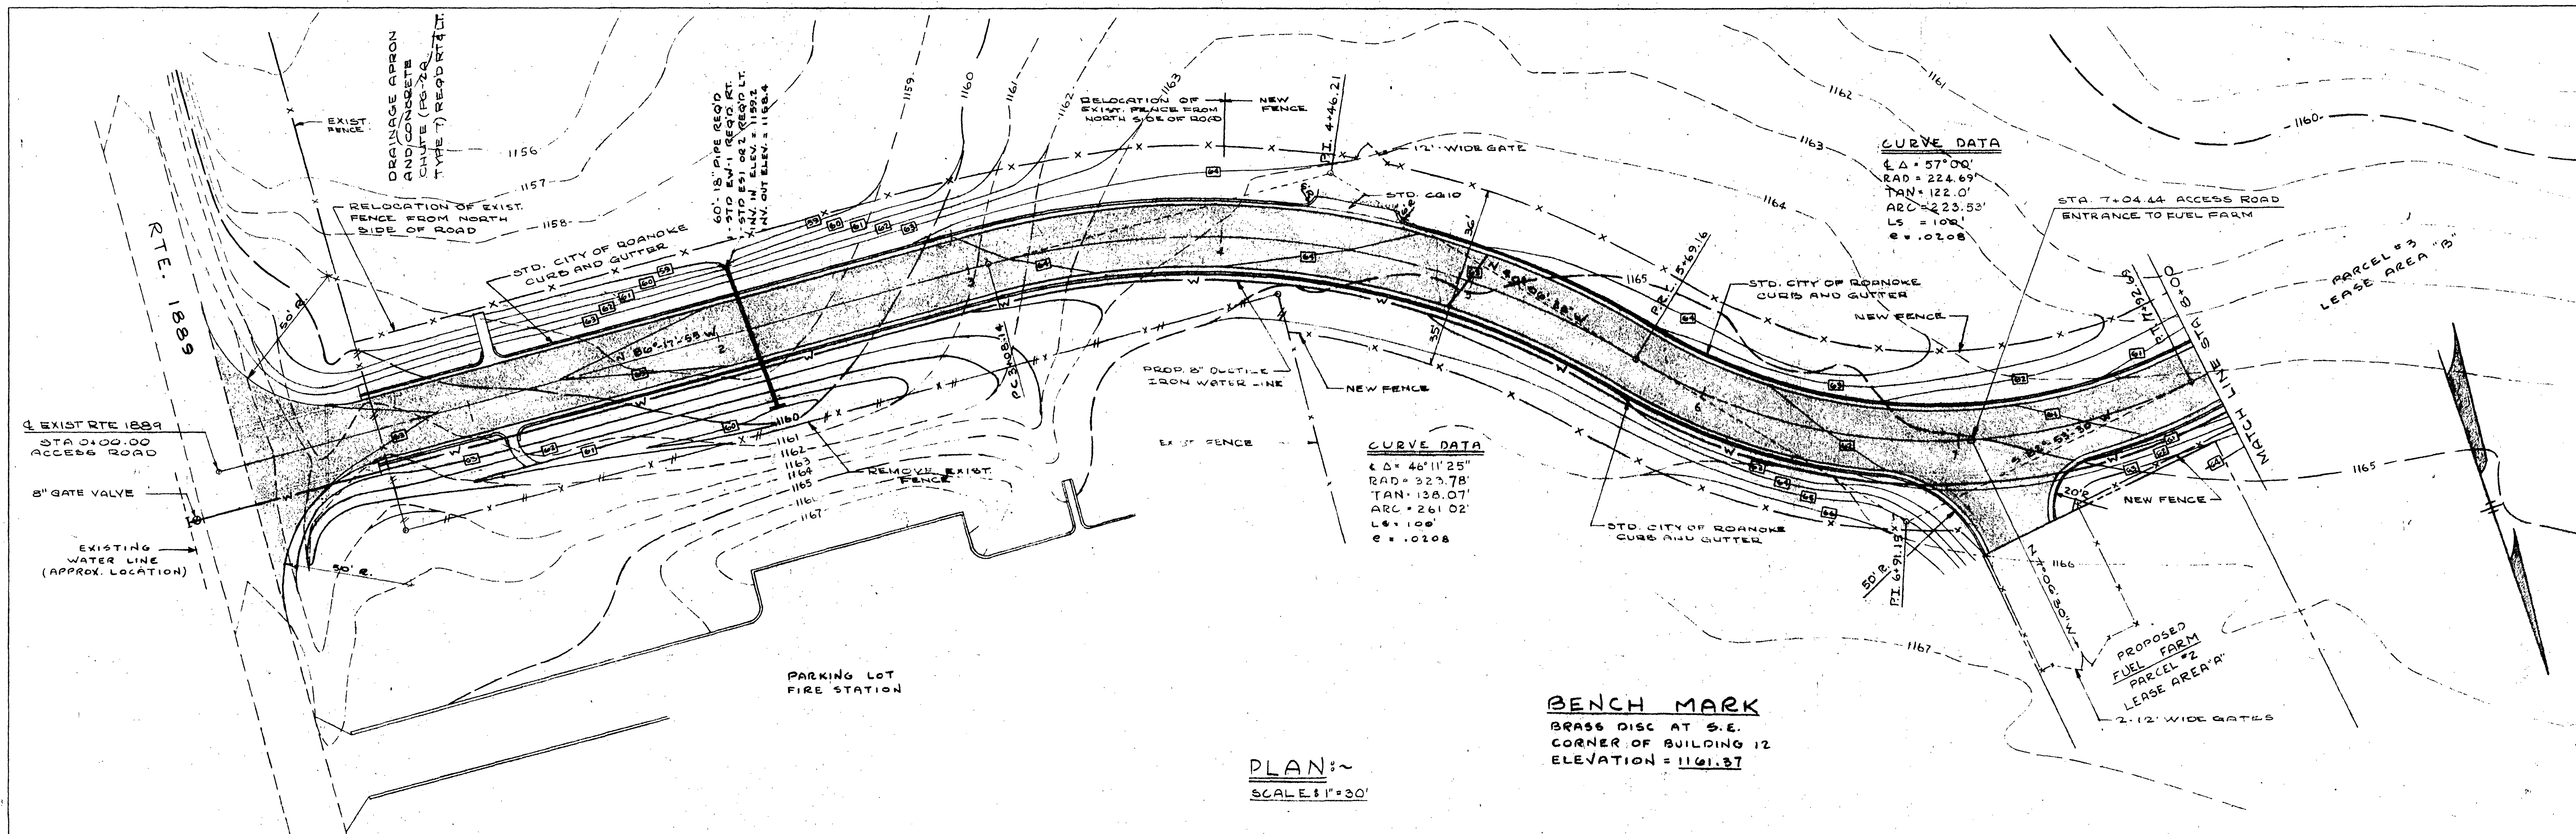

PLAN:~
SCALE: 1\"/>

BENCH MARK
BRASS DISC AT S.E.
CORNER OF BUILDING 12
ELEVATION = 1161.37

PROFILE
SURVEYED BY DATE
NOTED BY
NOTE BOOK NO.
REVISIONS CHECKED BY DATE

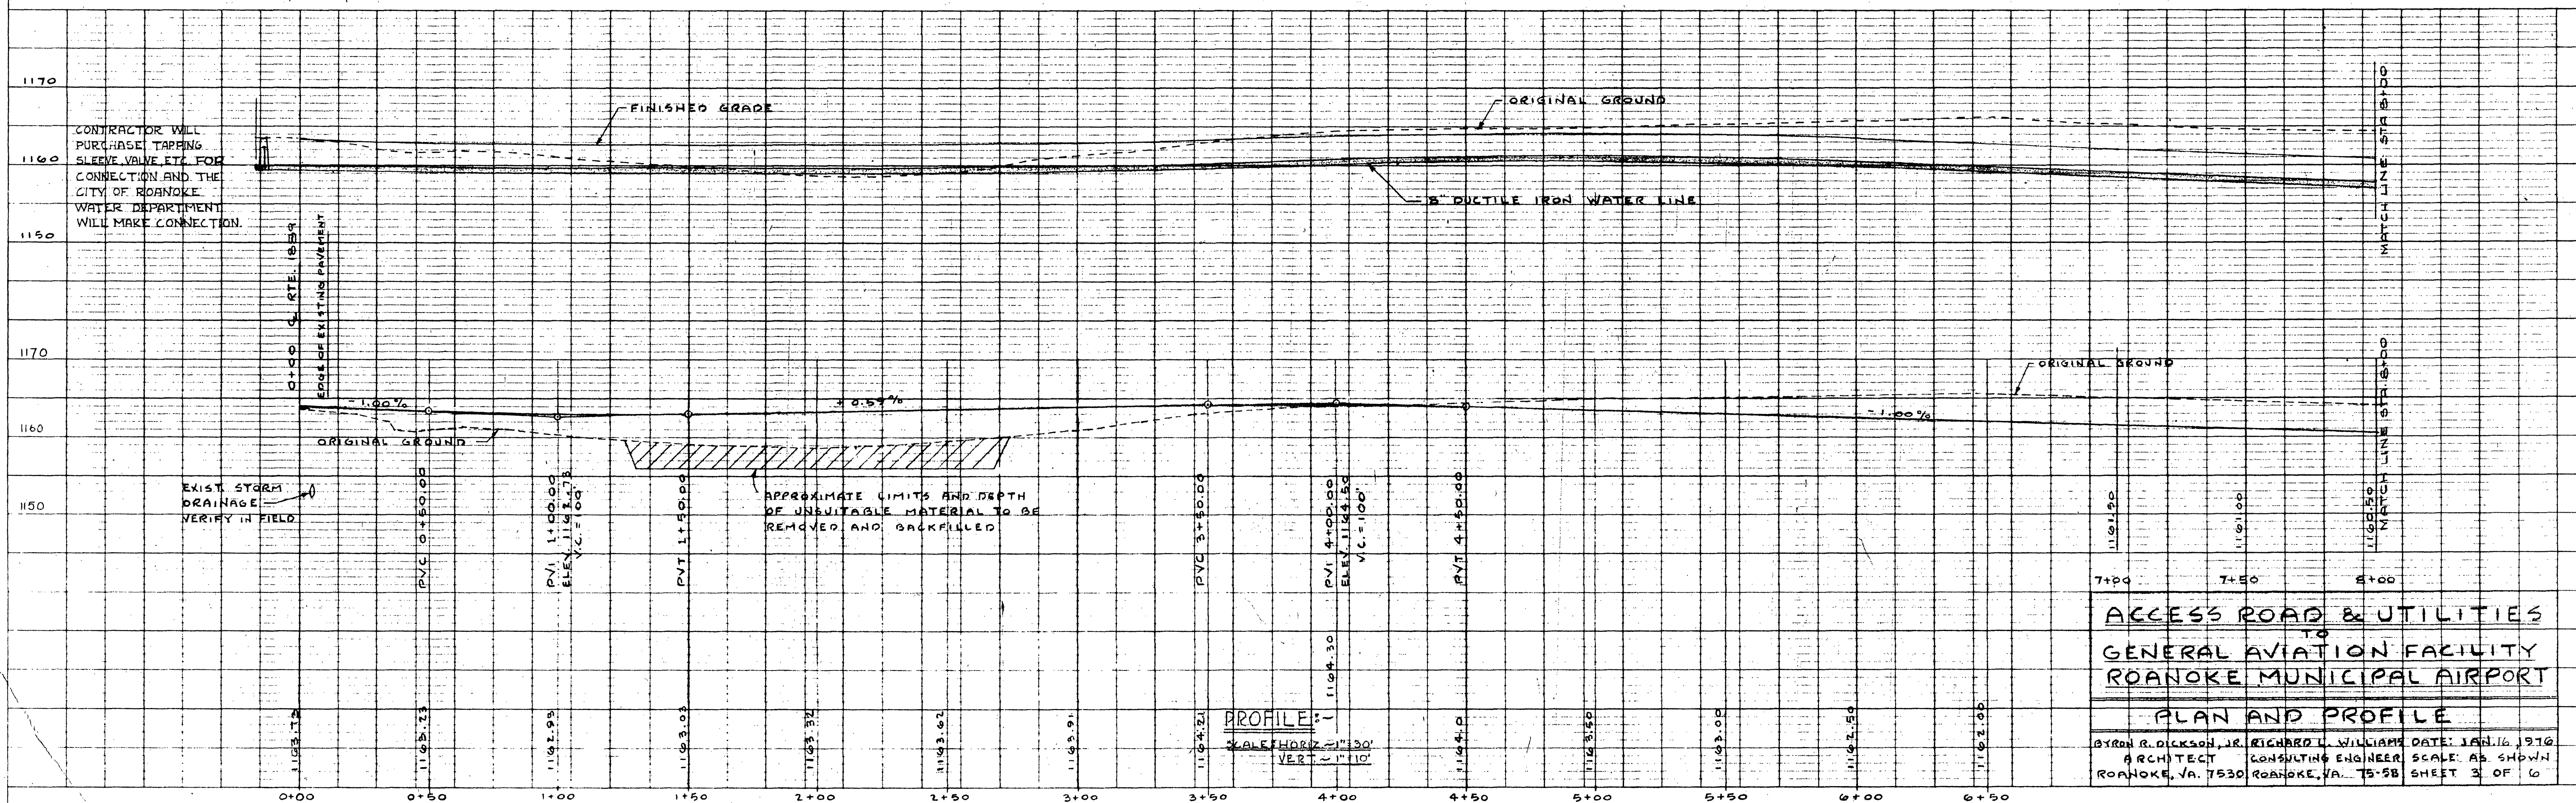

ACCESS ROAD & UTILITIES
TO
GENERAL AVIATION FACILITY
ROANOKE MUNICIPAL AIRPORT
PLAN AND PROFILE
BYRON R. DICKSON, JR. RICHARD L. WILLIAMS DATE: JAN. 16, 1970
ARCHITECT CONSULTING ENGINEER SCALE: AS SHOWN
ROANOKE, VA. 24060 ROANOKE, VA. 24060 SHEET 3 OF 10