

PLAN SURVEYED BY DATE
 NOTE BOOK NO. OF WAL CHECKED

PROFILE SURVEYED BY DATE
 NOTE BOOK NO. GRADES CHECKED
 STRUCTURE NOTATIONS CHECKED




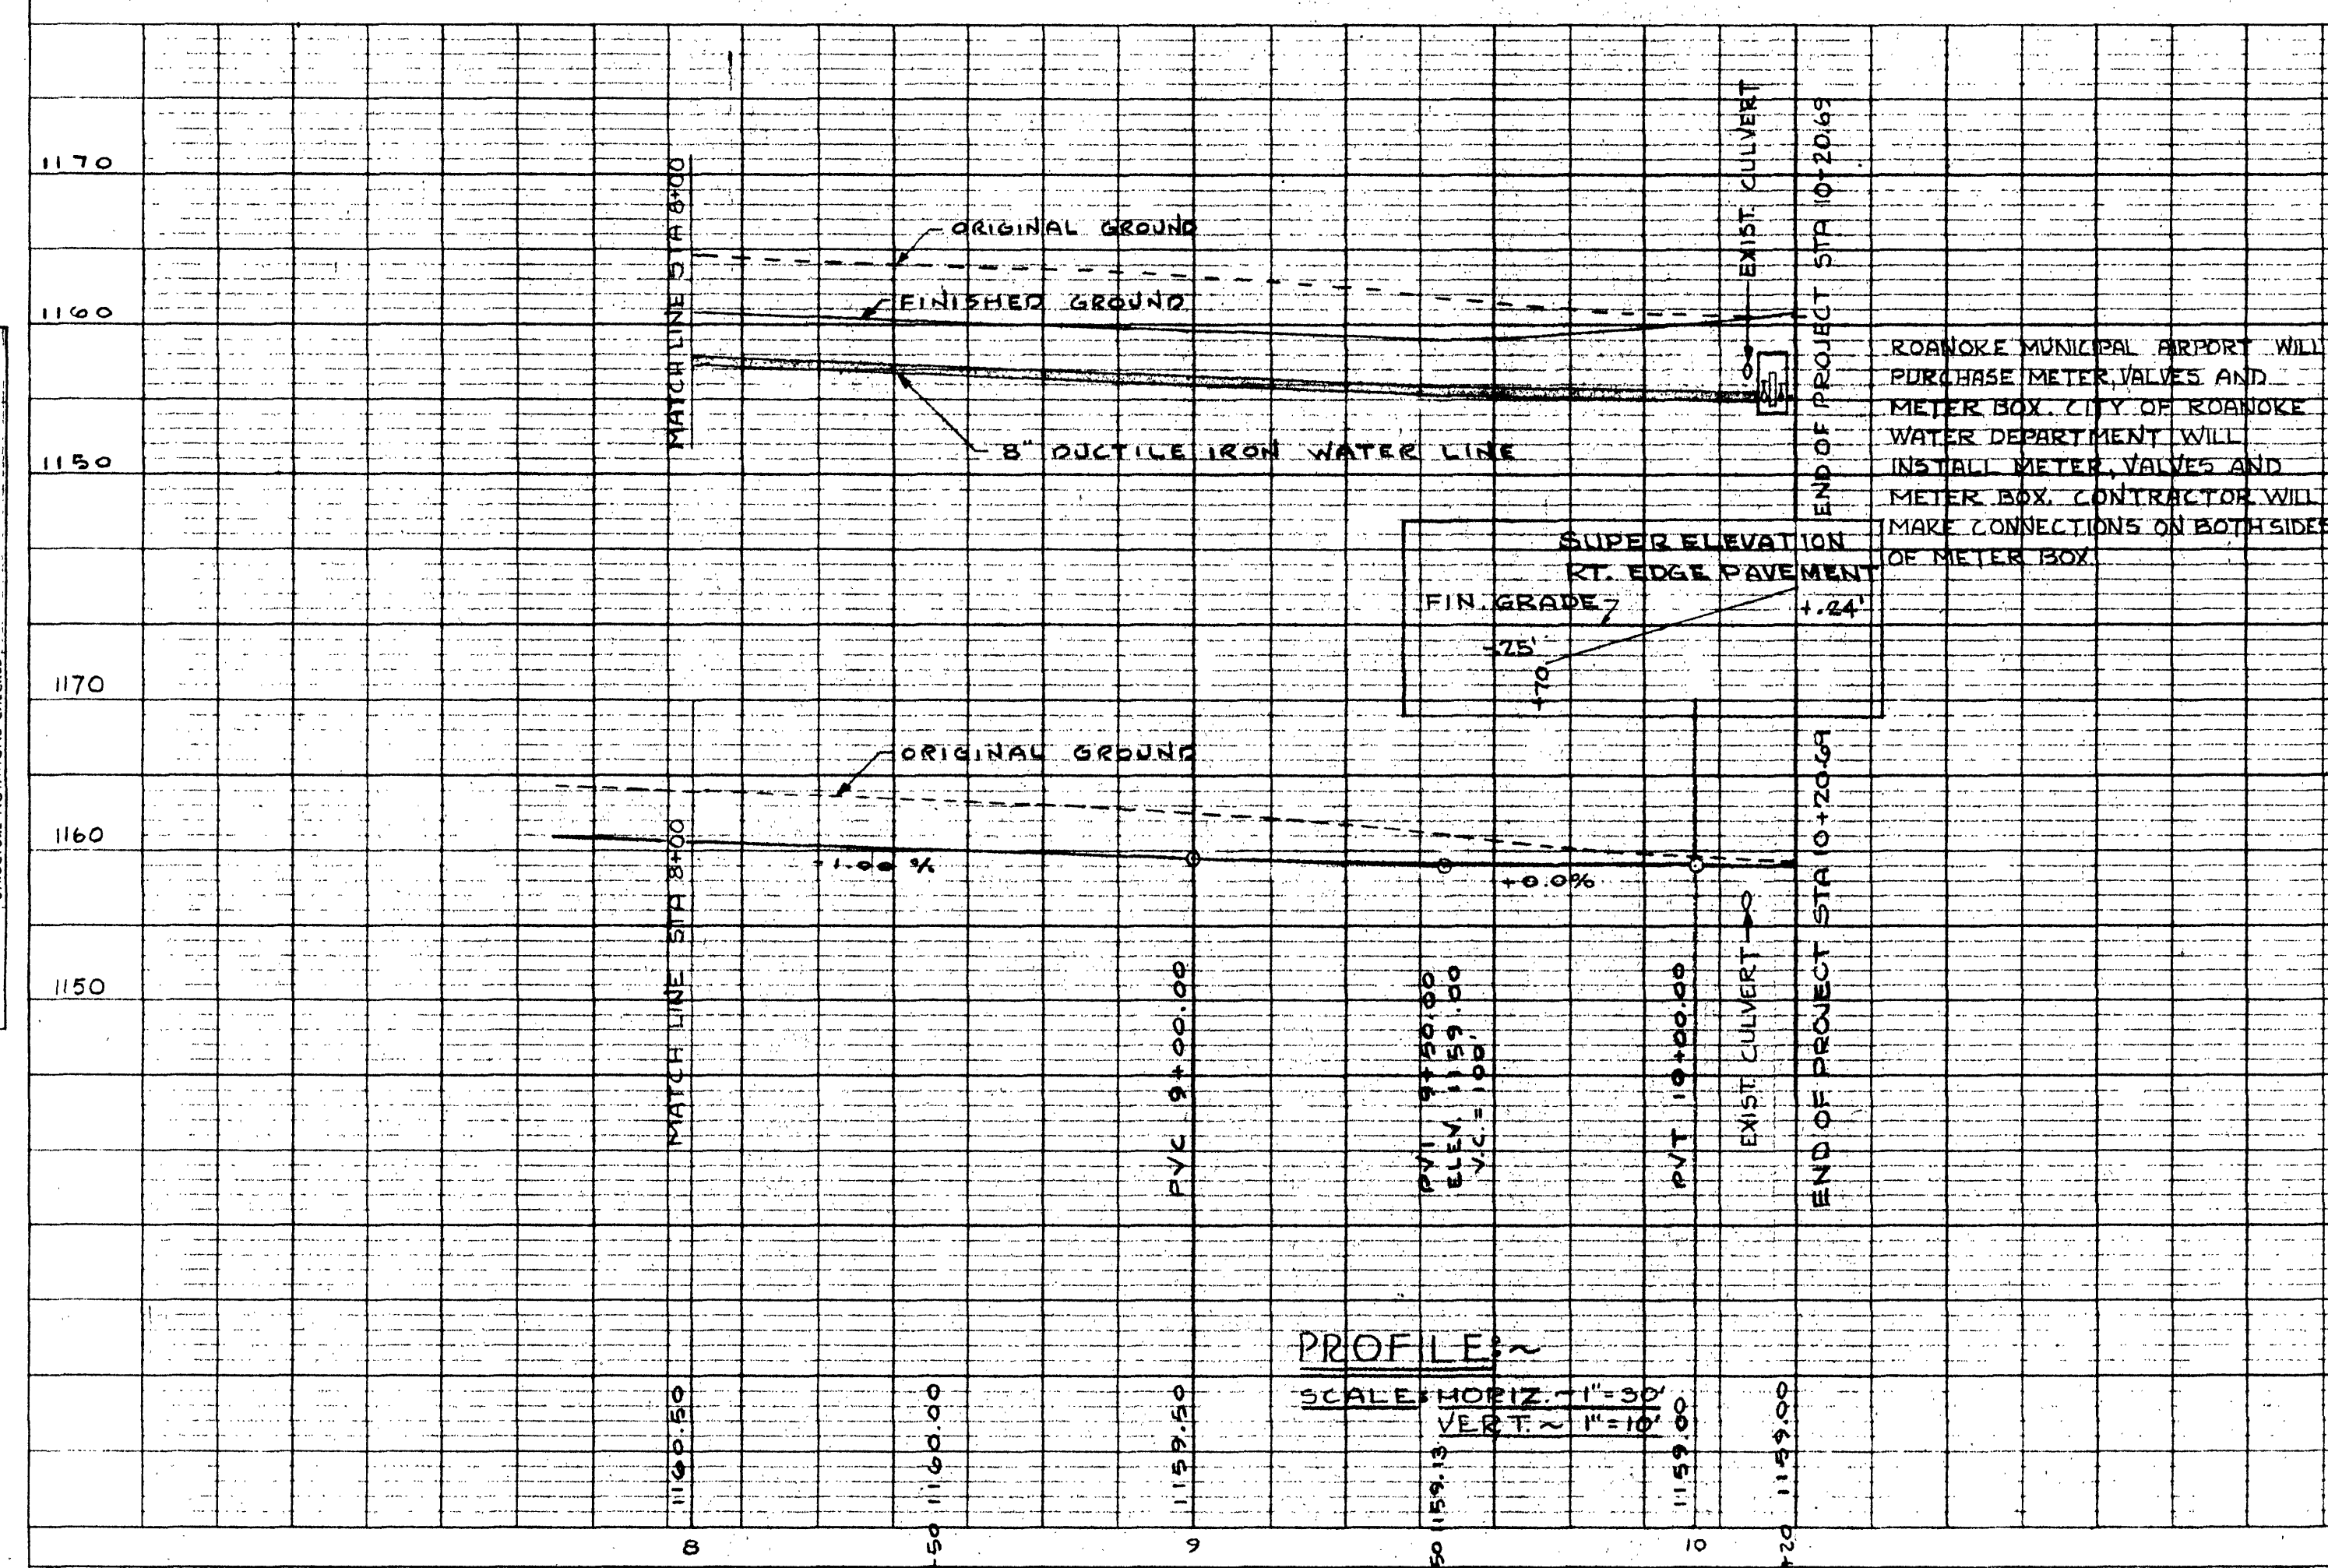


PLATE 1-PLAN PROFILE U.P.R.R. STANDARD
 100' RAILROAD AND PRINTED IN U.S.A.
 THE FREDERICK POST CO. CHICAGO

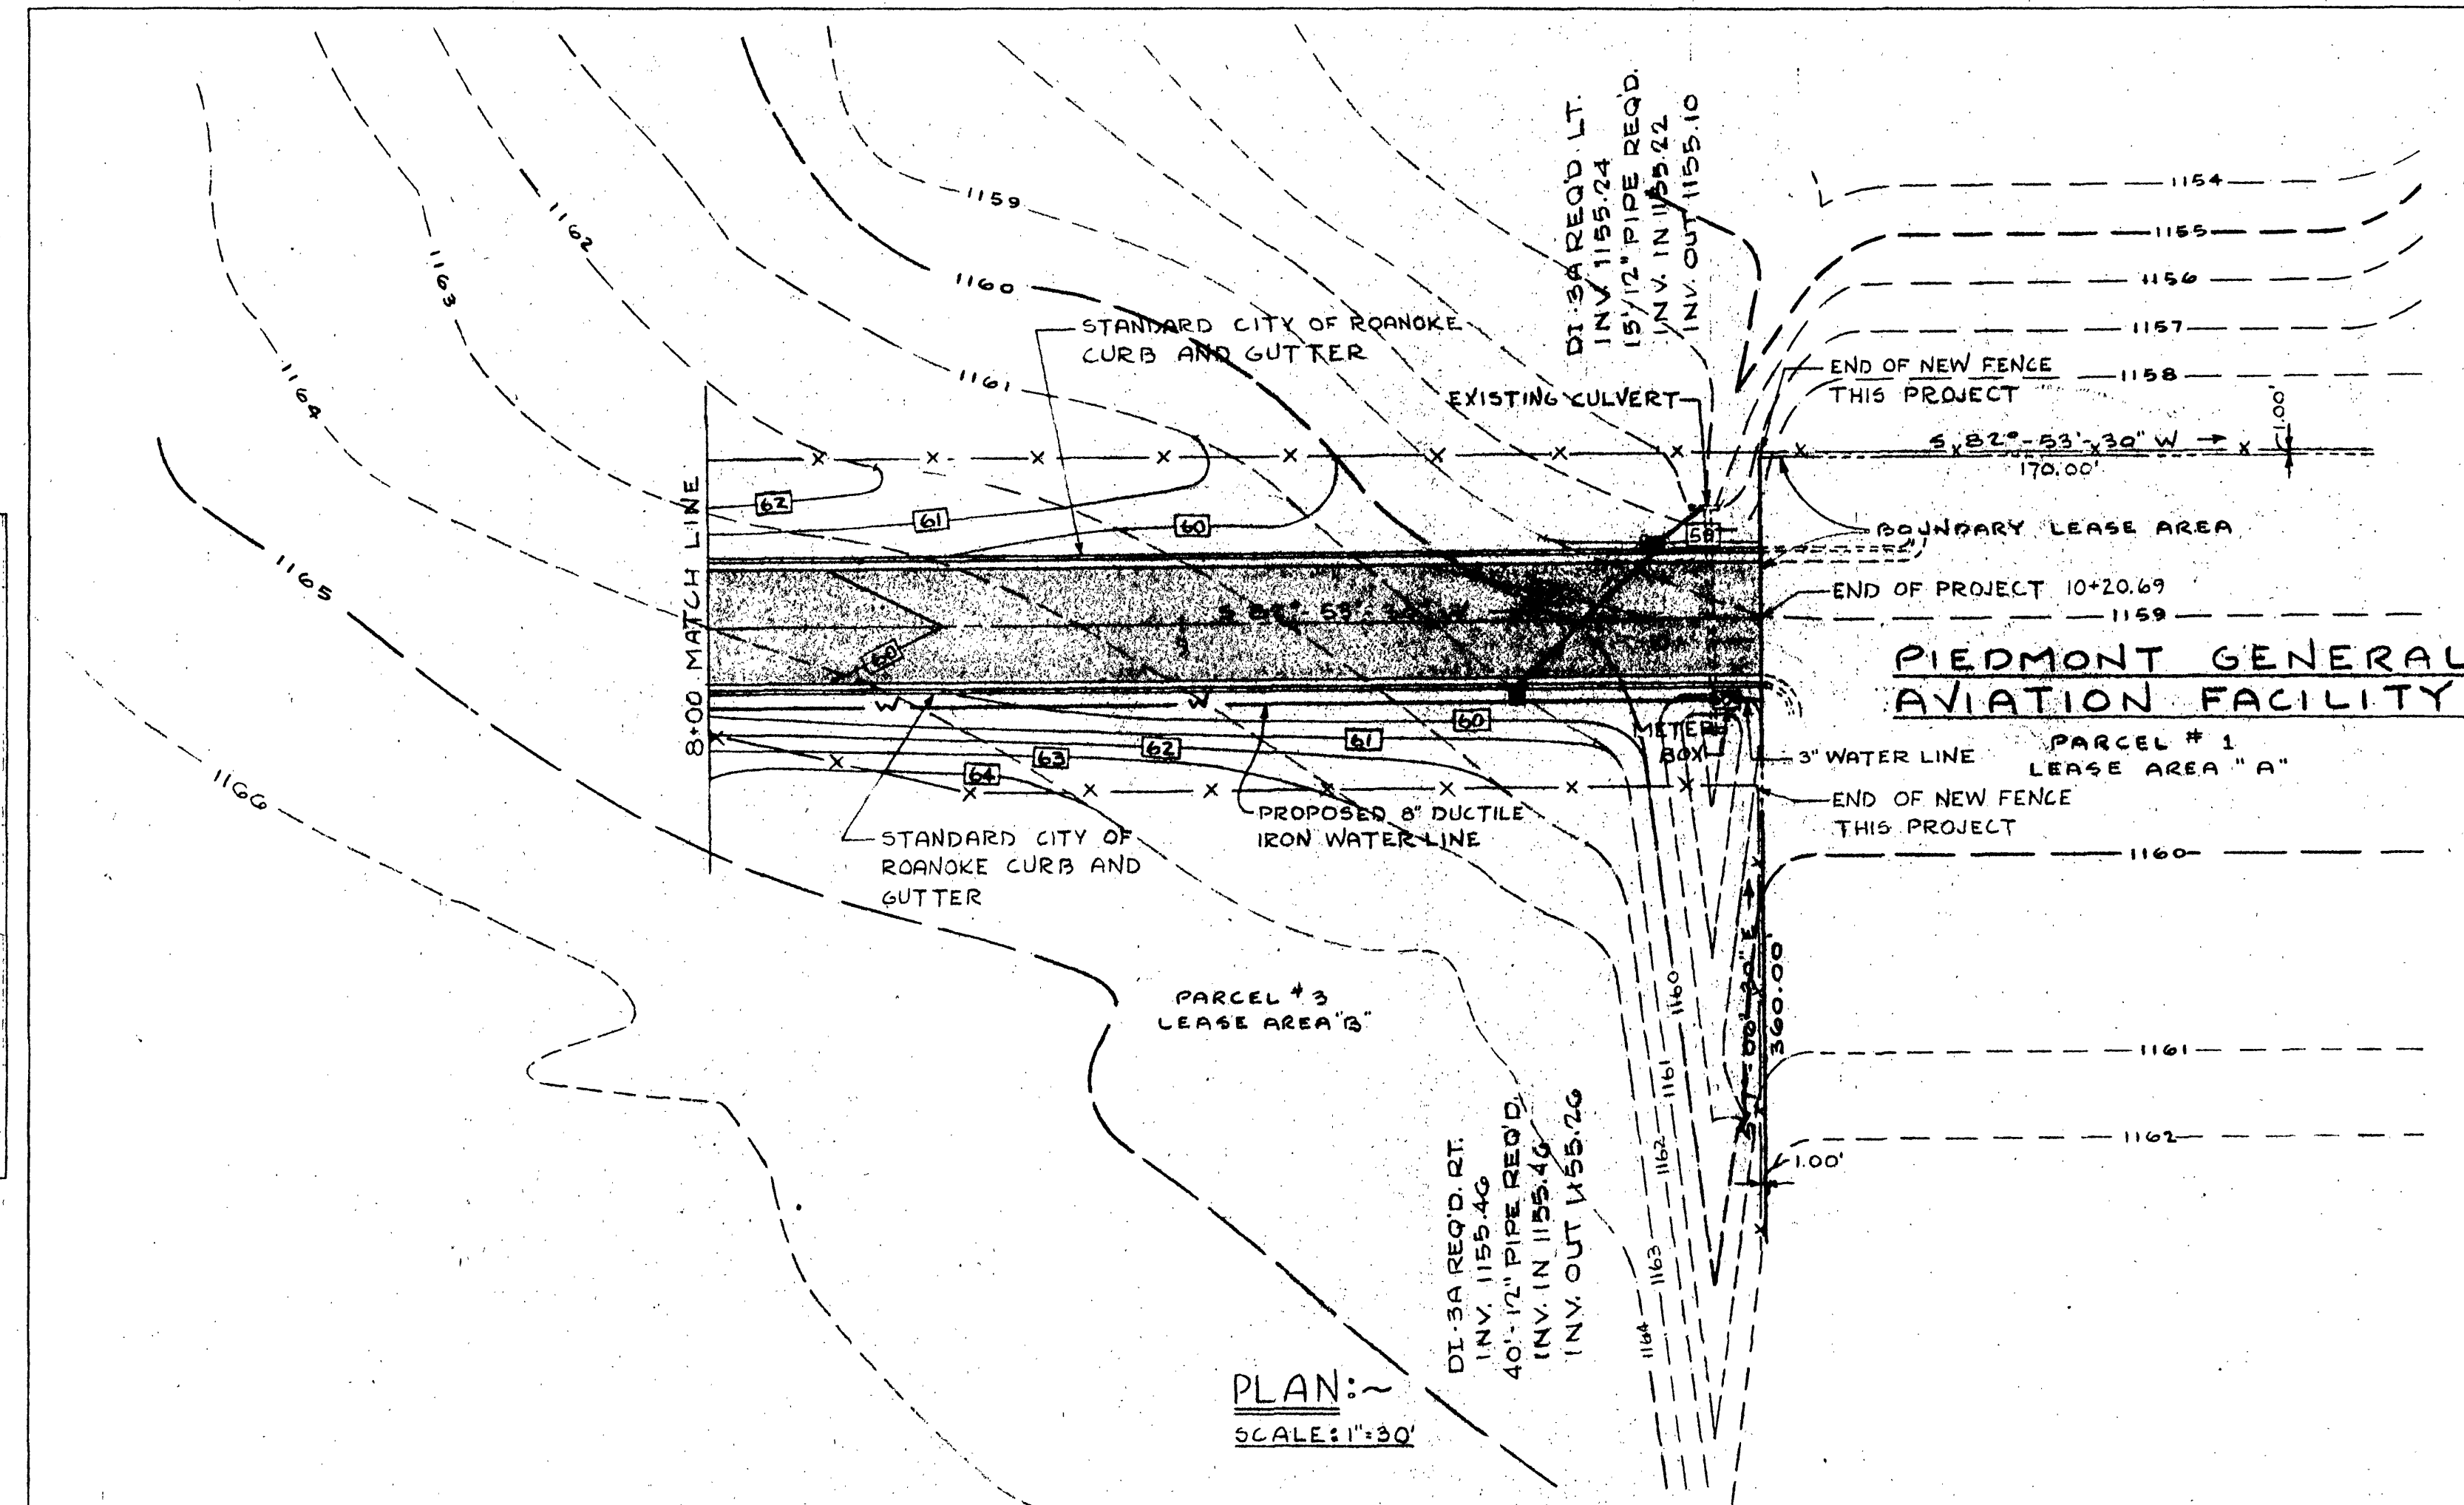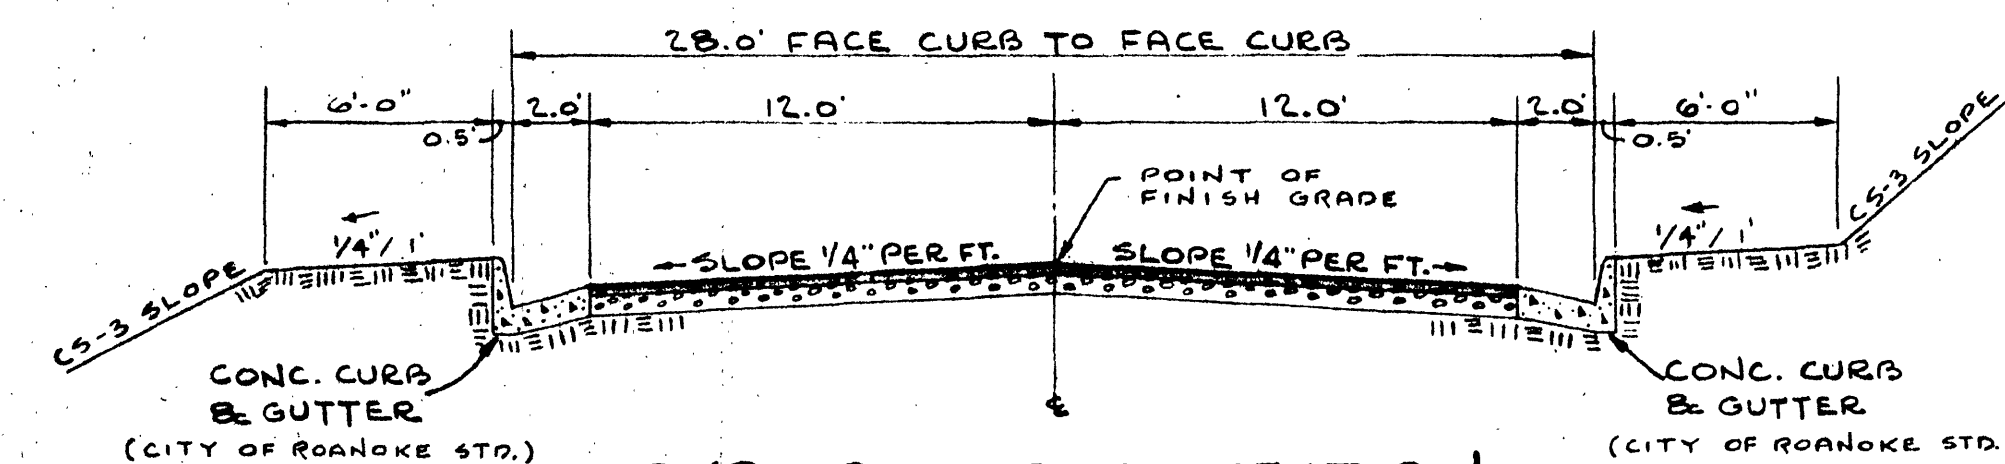

1 1/2" BITUMINOUS SURFACE TYPE S-5 @ 165 LBS. PER SQ. YD.
 4" BITUMINOUS BASE TYPE B-3 @ 440 LBS. PER SQ. YD.
 8" AGGREGATE BASE TYPE 1 SIZE No 21 OR 21A.

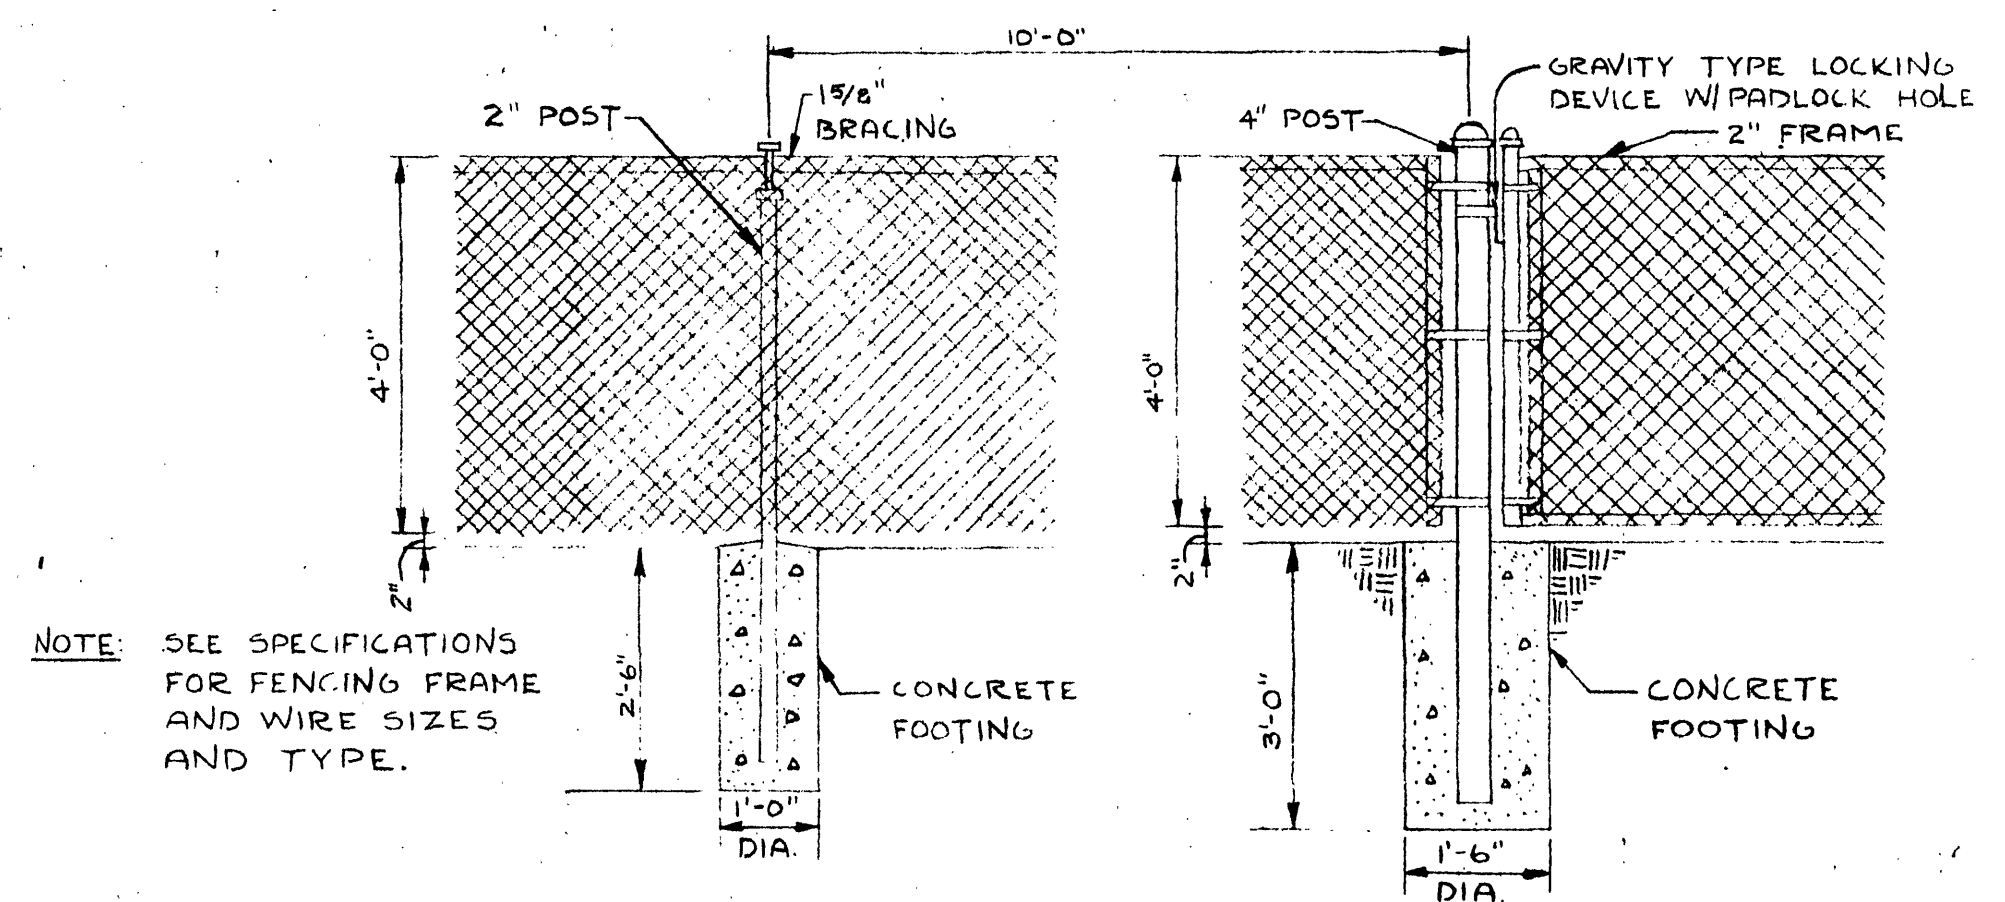

INTERMEDIATE POST FENCE POST
 FENCE DETAILS
 NO SCALE

ACCESS ROAD & UTILITIES
 TO
 GENERAL AVIATION FACILITY
 ROANOKE MUNICIPAL AIRPORT
 PLAN AND PROFILE

BYRON R. RICKSON, JR. RICHARD L. WILLIAMS DATE: JAN 16, 1976
 ARCHITECT CONSULTING ENGINEER SCALE: AS SHOWN
 ROANOKE, VA. 24060 ROANOKE, VA. 24060 SHEET 4 OF 6