


2 CURVE DATA
 PC 255+54.9
 PT 257+00.0
 D = 41° 24' 25"
 TAN 28.34
 RAD 75.00
 ARC 54.20
 CHD 53.03


6 CURVE DATA
 PC 254+53.02
 PT 256+73.49
 D = 26° 48' 50"
 RAD 25.00
 ARC 114.67
 CHD 37.50

PROPERTY OF
 ARROW WOOD COUNTRY CLUB, INC.

PROPERTY OF
 ARROW WOOD COUNTRY CLUB, INC.

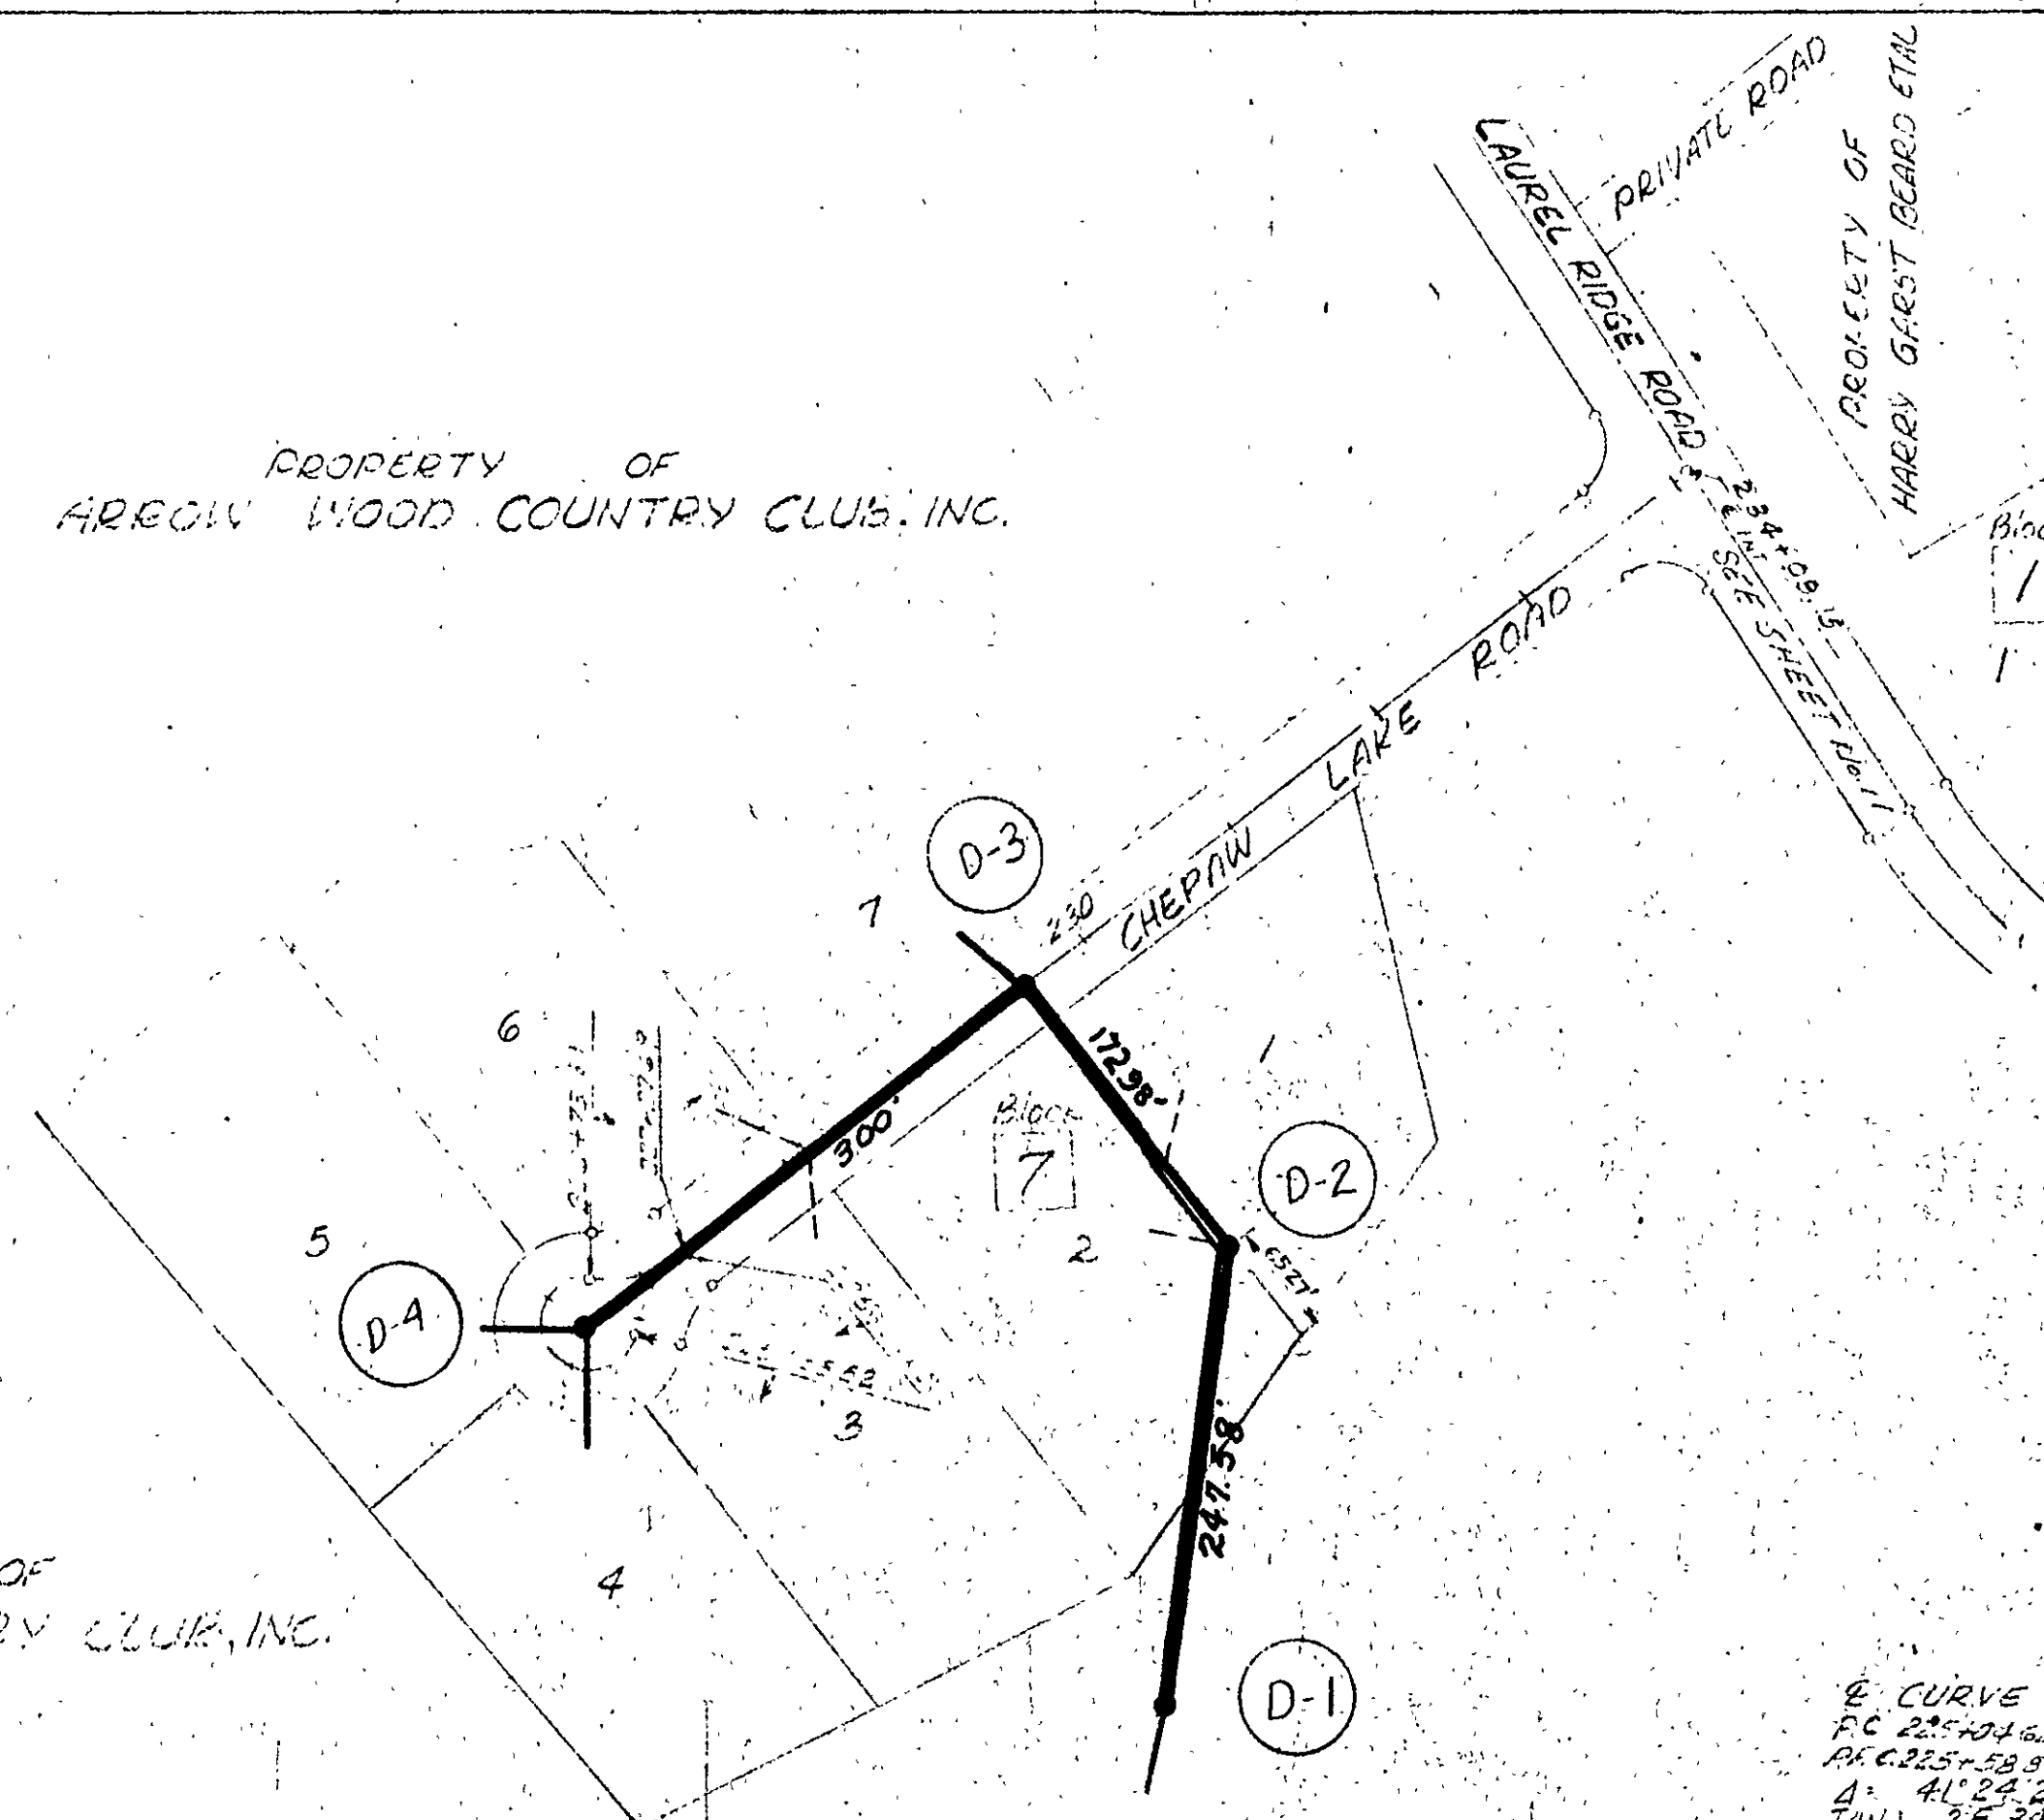

PROPERTY OF
 KATHRYN GARET WILSON
 AUG 1980
 FLOYD B. WILSON

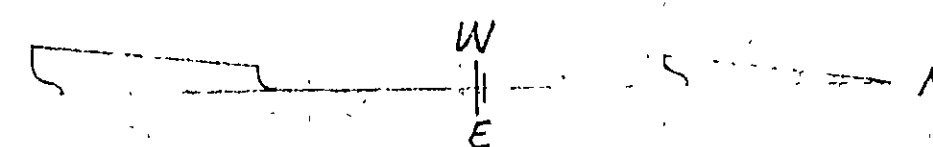

6 CURVE DATA
 PC 255+54.9
 PT 257+00.0
 D = 41° 24' 25"
 TAN 28.34
 RAD 75.00
 ARC 54.20
 CHD 53.03

PLAN SCALE: 1" = 100'

SHEET 10 OF SHEETS

PLAN AND PROFILE

PROPOSED ROADS

IN PROPERTY OF
 ARROW WOOD COUNTRY CLUB, INC.

BY C.B. MALCOLM & SONS

CIVIL ENGINEERS

ROANOKE COUNTY, VIRGINIA

DATE: JULY 5, 1966 SCALE: AS NOTED

FINISHED GRADE

CENTER LINE PROFILE

