


PROFILE					DATE
SURVEYED	3				
PLOTTED					
GRADES CHECKED					
B. M. S. NOTED					
STRUCTURE NOTAT NSCH NO.					



SHEET NO 13

PLAN AND PROFILE
OF
PROPOSED SEWER
ON
LEWISTON STREET
FOR
ARROW WOOD COUNTRY CLUB INC.,
BY C. E. MALCOLM & SON
STATE CERT. ENGINEERS
ROANOKE COUNTY VIRGINIA
DATE: JULY 15, 1966 SCALE AS NOTED

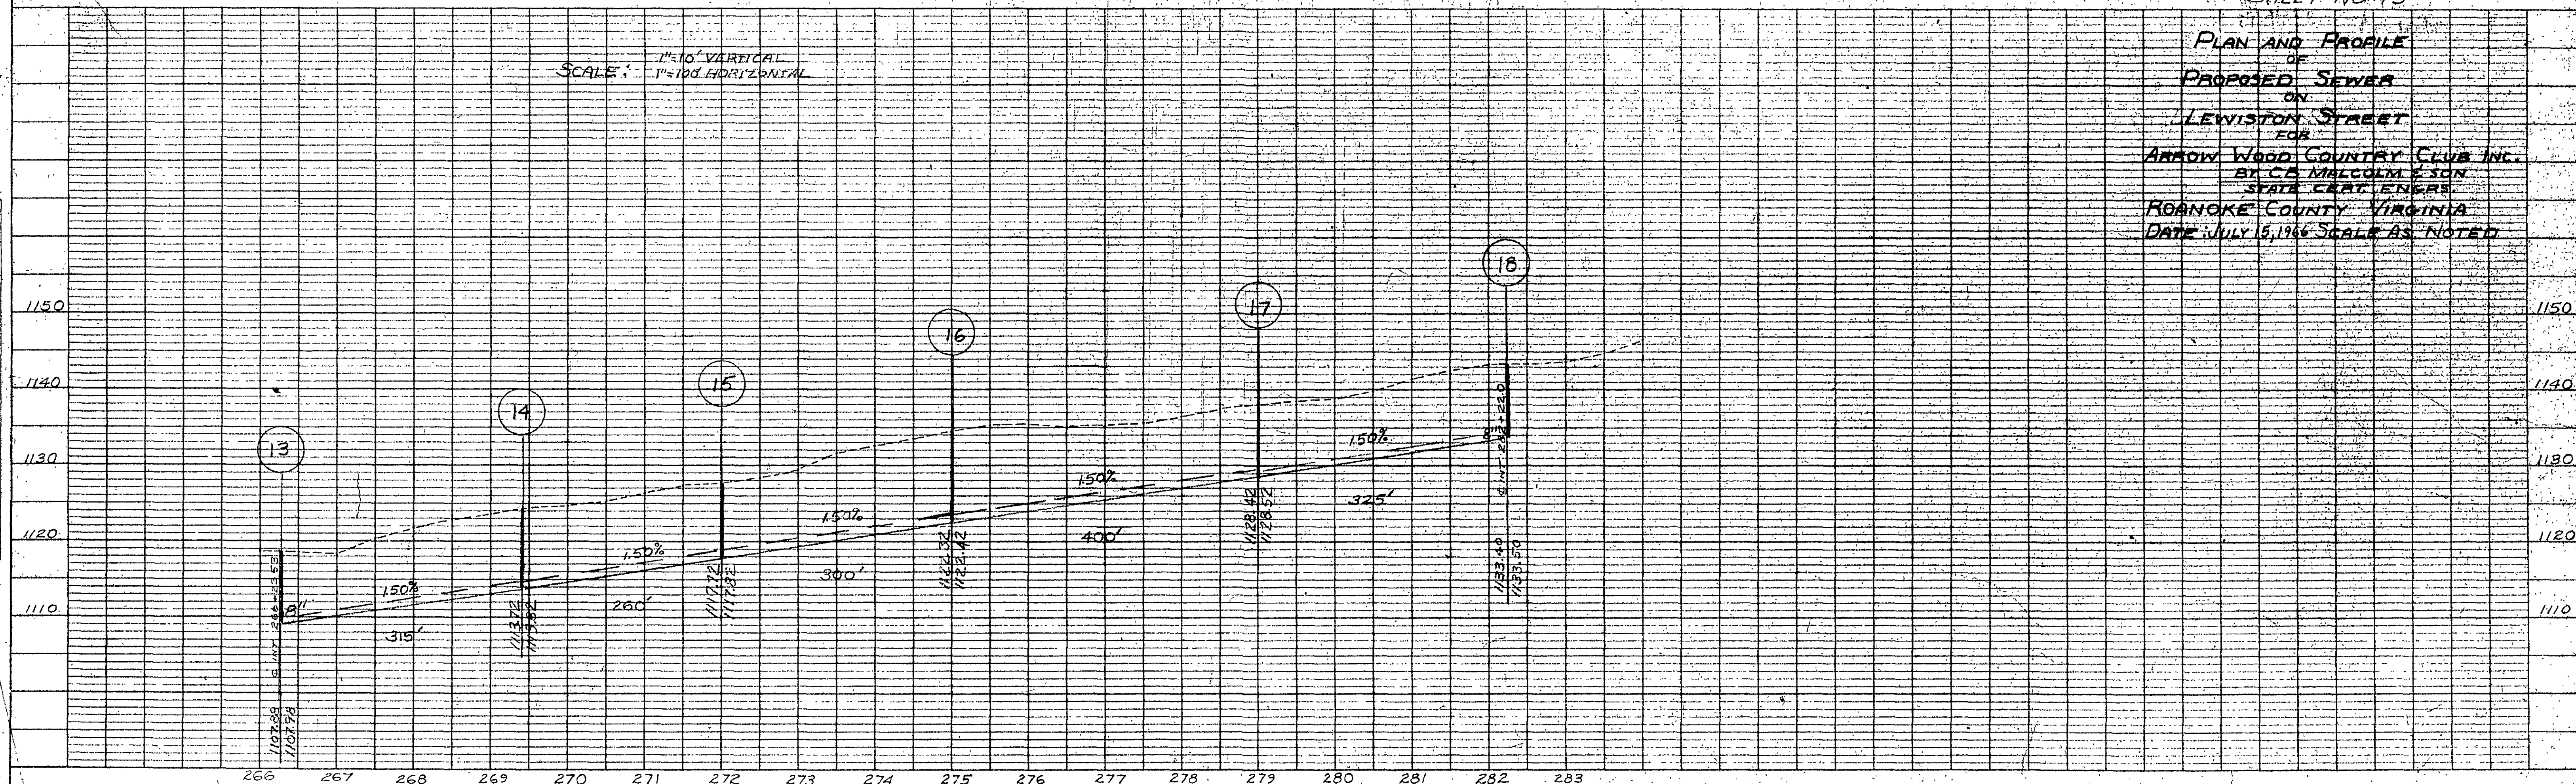

E PLATE 1 - PLAN PROFILE
B. K. ELLIOTT company
No. 481 ELCO-VEL TRACING PAPER

Sheet 13
#5153