



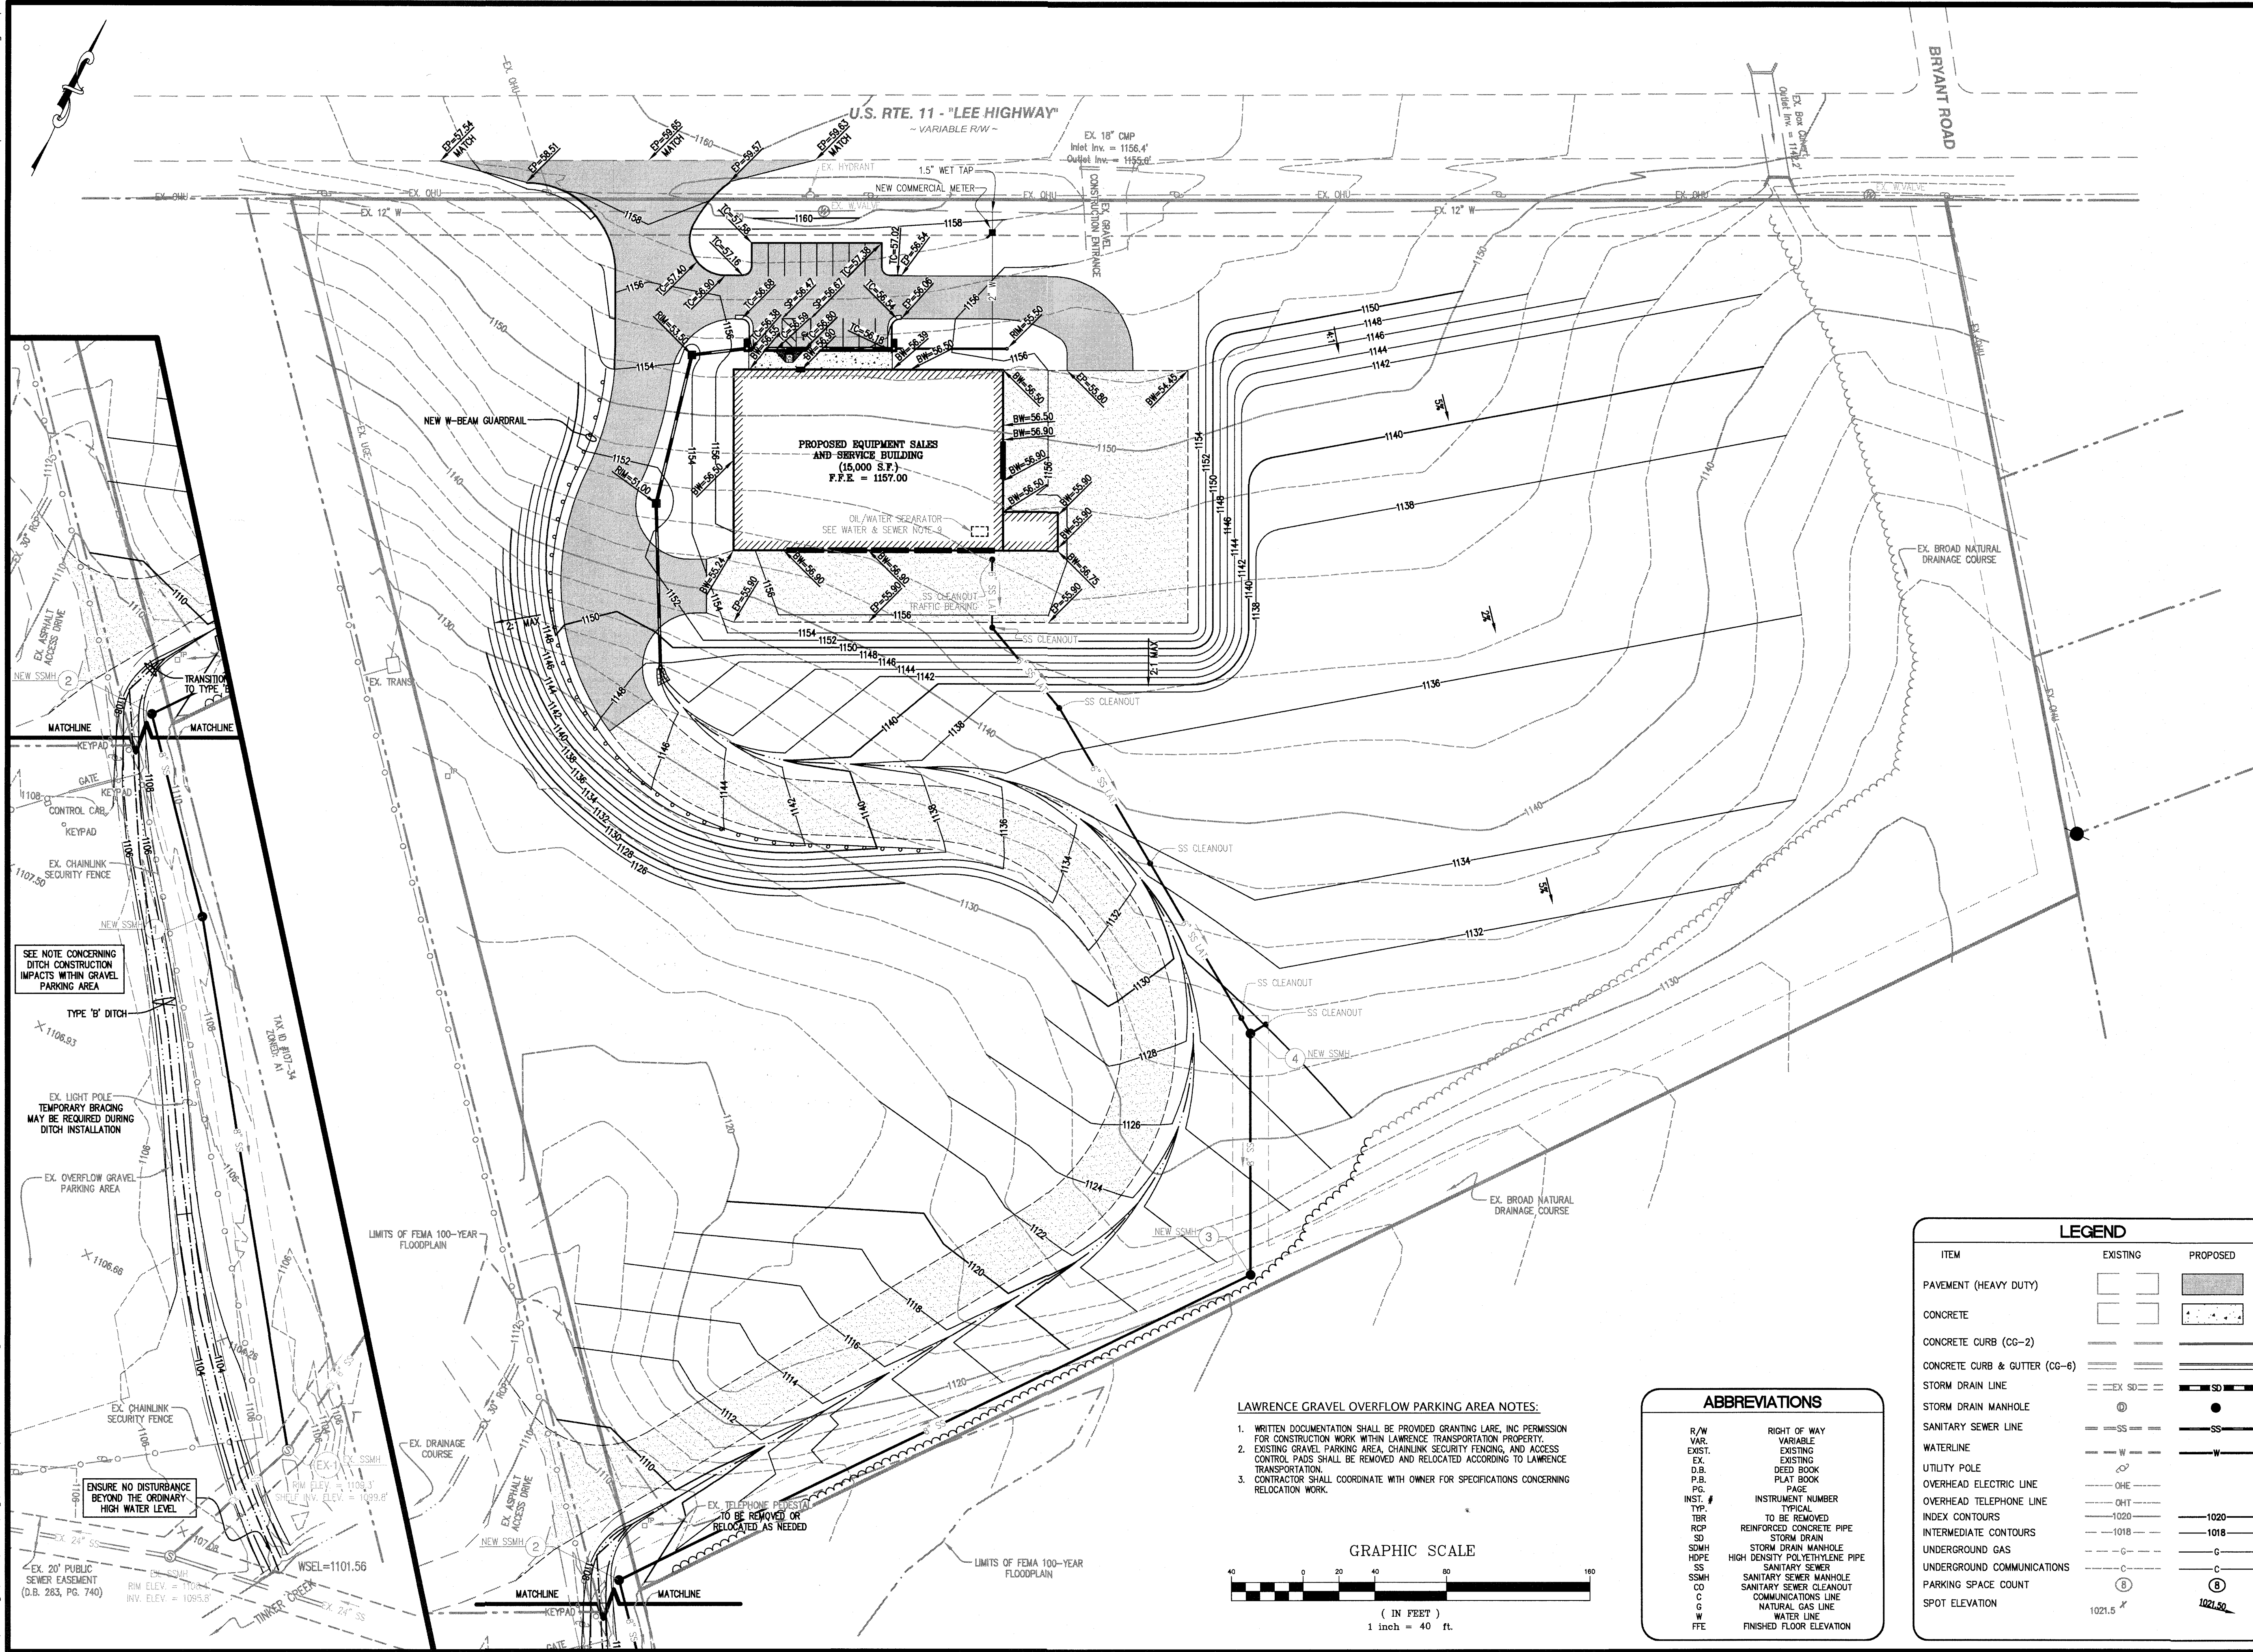

- LAWRENCE GRAVEL OVERFLOW PARKING AREA NOTES:**
1. WRITTEN DOCUMENTATION SHALL BE PROVIDED GRANTING LARE, INC PERMISSION FOR CONSTRUCTION WORK WITHIN LAWRENCE TRANSPORTATION PROPERTY.
 2. EXISTING GRAVEL PARKING AREA, CHAINLINK SECURITY FENCING, AND ACCESS CONTROL PADS SHALL BE REMOVED AND RELOCATED ACCORDING TO LAWRENCE TRANSPORTATION.
 3. CONTRACTOR SHALL COORDINATE WITH OWNER FOR SPECIFICATIONS CONCERNING RELOCATION WORK.

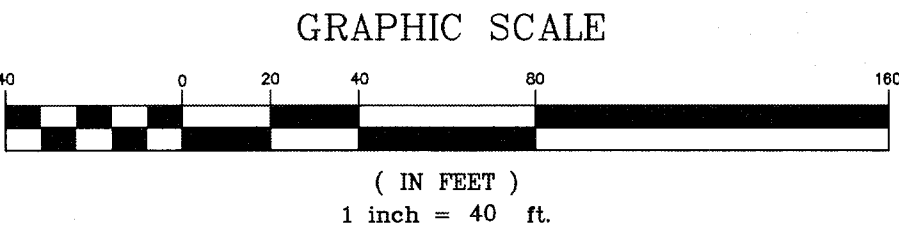

ABBREVIATIONS	
R/W	RIGHT OF WAY
VAR.	VARIABLE
EXIST.	EXISTING
EX.	EXISTING
D.B.	DEED BOOK
P.B.	PLAT BOOK
PC	PAGE
INST. #	INSTRUMENT NUMBER
TYP.	TYPICAL
TBR	TO BE REMOVED
RCP	REINFORCED CONCRETE PIPE
SD	STORM DRAIN
SDMH	STORM DRAIN MANHOLE
HDPE	HIGH DENSITY POLYETHYLENE PIPE
SS	SANITARY SEWER
SSMH	SANITARY SEWER MANHOLE
CO	SANITARY SEWER CLEANOUT
G	COMMUNICATIONS LINE
W	NATURAL GAS LINE
FFE	FINISHED FLOOR ELEVATION

LEGEND		
ITEM	EXISTING	PROPOSED
PAVEMENT (HEAVY DUTY)		
CONCRETE		
CONCRETE CURB (CG-2)		
CONCRETE CURB & GUTTER (CG-6)		
STORM DRAIN LINE	EX SD	SD
STORM DRAIN MANHOLE	SDMH	SDMH
SANITARY SEWER LINE	SS	SS
WATERLINE	W	W
UTILITY POLE	U	U
OVERHEAD ELECTRIC LINE	OHE	OHE
OVERHEAD TELEPHONE LINE	OHT	OHT
INDEX CONTOURS	-1020	-1020
INTERMEDIATE CONTOURS	-1018	-1018
UNDERGROUND GAS	-G	-G
UNDERGROUND COMMUNICATIONS	-C	-C
PARKING SPACE COUNT	(B)	(B)
SPOT ELEVATION	1021.5	1021.5

Lumsden Associates, P.C.
ENGINEERS | SURVEYORS | PLANNERS

4664 BRAMBLETON AVENUE
P.O. BOX 20669
ROANOKE, VIRGINIA 24018

PHONE: (540) 774-4411
FAX: (540) 772-9445
WWW.LUMSDENPC.COM

COMMONWEALTH OF VIRGINIA
HOWARD P. BOGGS, II
Lic. No. 000893
12/6/18
LANDSCAPE ARCHITECT

GRADING PLAN

**SITE DEVELOPMENT PLAN FOR
LAWRENCE TRANSPORTATION**
PREPARED FOR
LARE INC
VALLEY MAGISTERIAL DISTRICT
BOTETOURT COUNTY, VIRGINIA

NO.	DATE	DESCRIPTION
1		
2		
3		
4		
5		

DATE: December 6, 2018
SCALE: 1" = 40'
COMMISSION NO: 18-125
SHEET 4 OF 10