


STORM STRUCTURES			
STRUCTURE NUMBER	SITE DIMENSIONAL PLAN	GRADING PLAN	PROFILE SHEET
1	C23	C18	C30
2	C23	C18	C30
3	C22	C17	C30
4	C22	C17	C30
5	C22	C17	C30
6	C22	C17	C30
7	C23	C18	C30
8	C23	C18	C30
9	C23	C18	C30
10	C23	C18	C30
11	C22	C17	C30
12	C22	C17	C30
13	C22	C17	C30
14	C22	C17	C30
15	C24	C19	C30
16	C25	C20	C30
17	C25	C20	C30
18	C24	C19	C30
19	C24	C19	C30
20	C24	C19	C30
21	C24	C19	C30
22	C24	C19	C30
23	C24	C19	C30
24	C24	C19	C30
25	C24	C19	C30
26	C22	C17	C30
27	C22	C17	C30
28	C22	C17	C30
29	C22	C17	C30
30	C22	C17	C30
31	C22	C17	C30
32	C22	C17	C31
33	C22	C17	C31
34	C22	C17	C31
35	C22	C17	C31
36	C22	C17	C31
37	C22	C17	C31
38	C22	C17	C31
39	C22	C17	C31
40	C22	C17	C31
41	C22	C17	C31
42	C22	C17	C31
43	C22	C17	C31
44	C22	C17	C31
45	C22	C17	C31
46	C22	C17	C31
47	C26	C21	C31
47A	C26	C21	C31
48	C26	C21	C31
49	C26	C21	C31
50	C22	C17	C31
51	C22	C17	C31
52	C22	C17	C31
53	C22	C17	C31
54	C23	C18	C31
55	C23	C18	C31
56	C25	C20	C31
57	C25	C20	C31
58	C24	C19	C31
59	C24	C19	C31
60	C24	C19	C31

SANITARY STRUCTURES			
STRUCTURE NUMBER	SITE DIMENSIONAL PLAN	GRADING PLAN	PROFILE SHEET
1	C26	C21	C27
2A	C26	C21	C27
2	C26	C21	C27
3	C23	C18	C27
4	C23	C18	C27
5	C23	C18	C27
6	C22	C17	C27
7	C26	C21	C27
8	C26	C21	C27
9	C26	C21	C27
10	C22	C17	C27
11	C22	C17	C28
12	C22	C17	C28
13	C22	C17	C28
14	C22	C17	C28
15	C22	C17	C28
16	C24	C19	C28
17	C24	C19	C28
18	C24	C19	C28
19	C24	C19	C28
20	C22	C17	C28
21	C22	C17	C28
22	C24	C19	C43
23	C24	C19	C43
24	C24	C19	C43
25	N/A	N/A	C43
26	N/A	N/A	C43
27	N/A	N/A	C43
28	N/A	N/A	C42
29	N/A	N/A	C42
30	N/A	N/A	C42
31	N/A	N/A	C42
32	N/A	N/A	C41
33	N/A	N/A	C41
34	N/A	N/A	C41
35	N/A	N/A	C41

LINE TABLE		
LINE	BEARING	DISTANCE
L1	N 08°34'59" E	39.50'
L2	N 38°39'18" E	57.75'
L3	S 70°59'36" E	69.97'
L4	S 16°11'46" W	54.87'
L5	S 17°19'27" W	79.59'
L6	N 75°12'54" W	141.33'

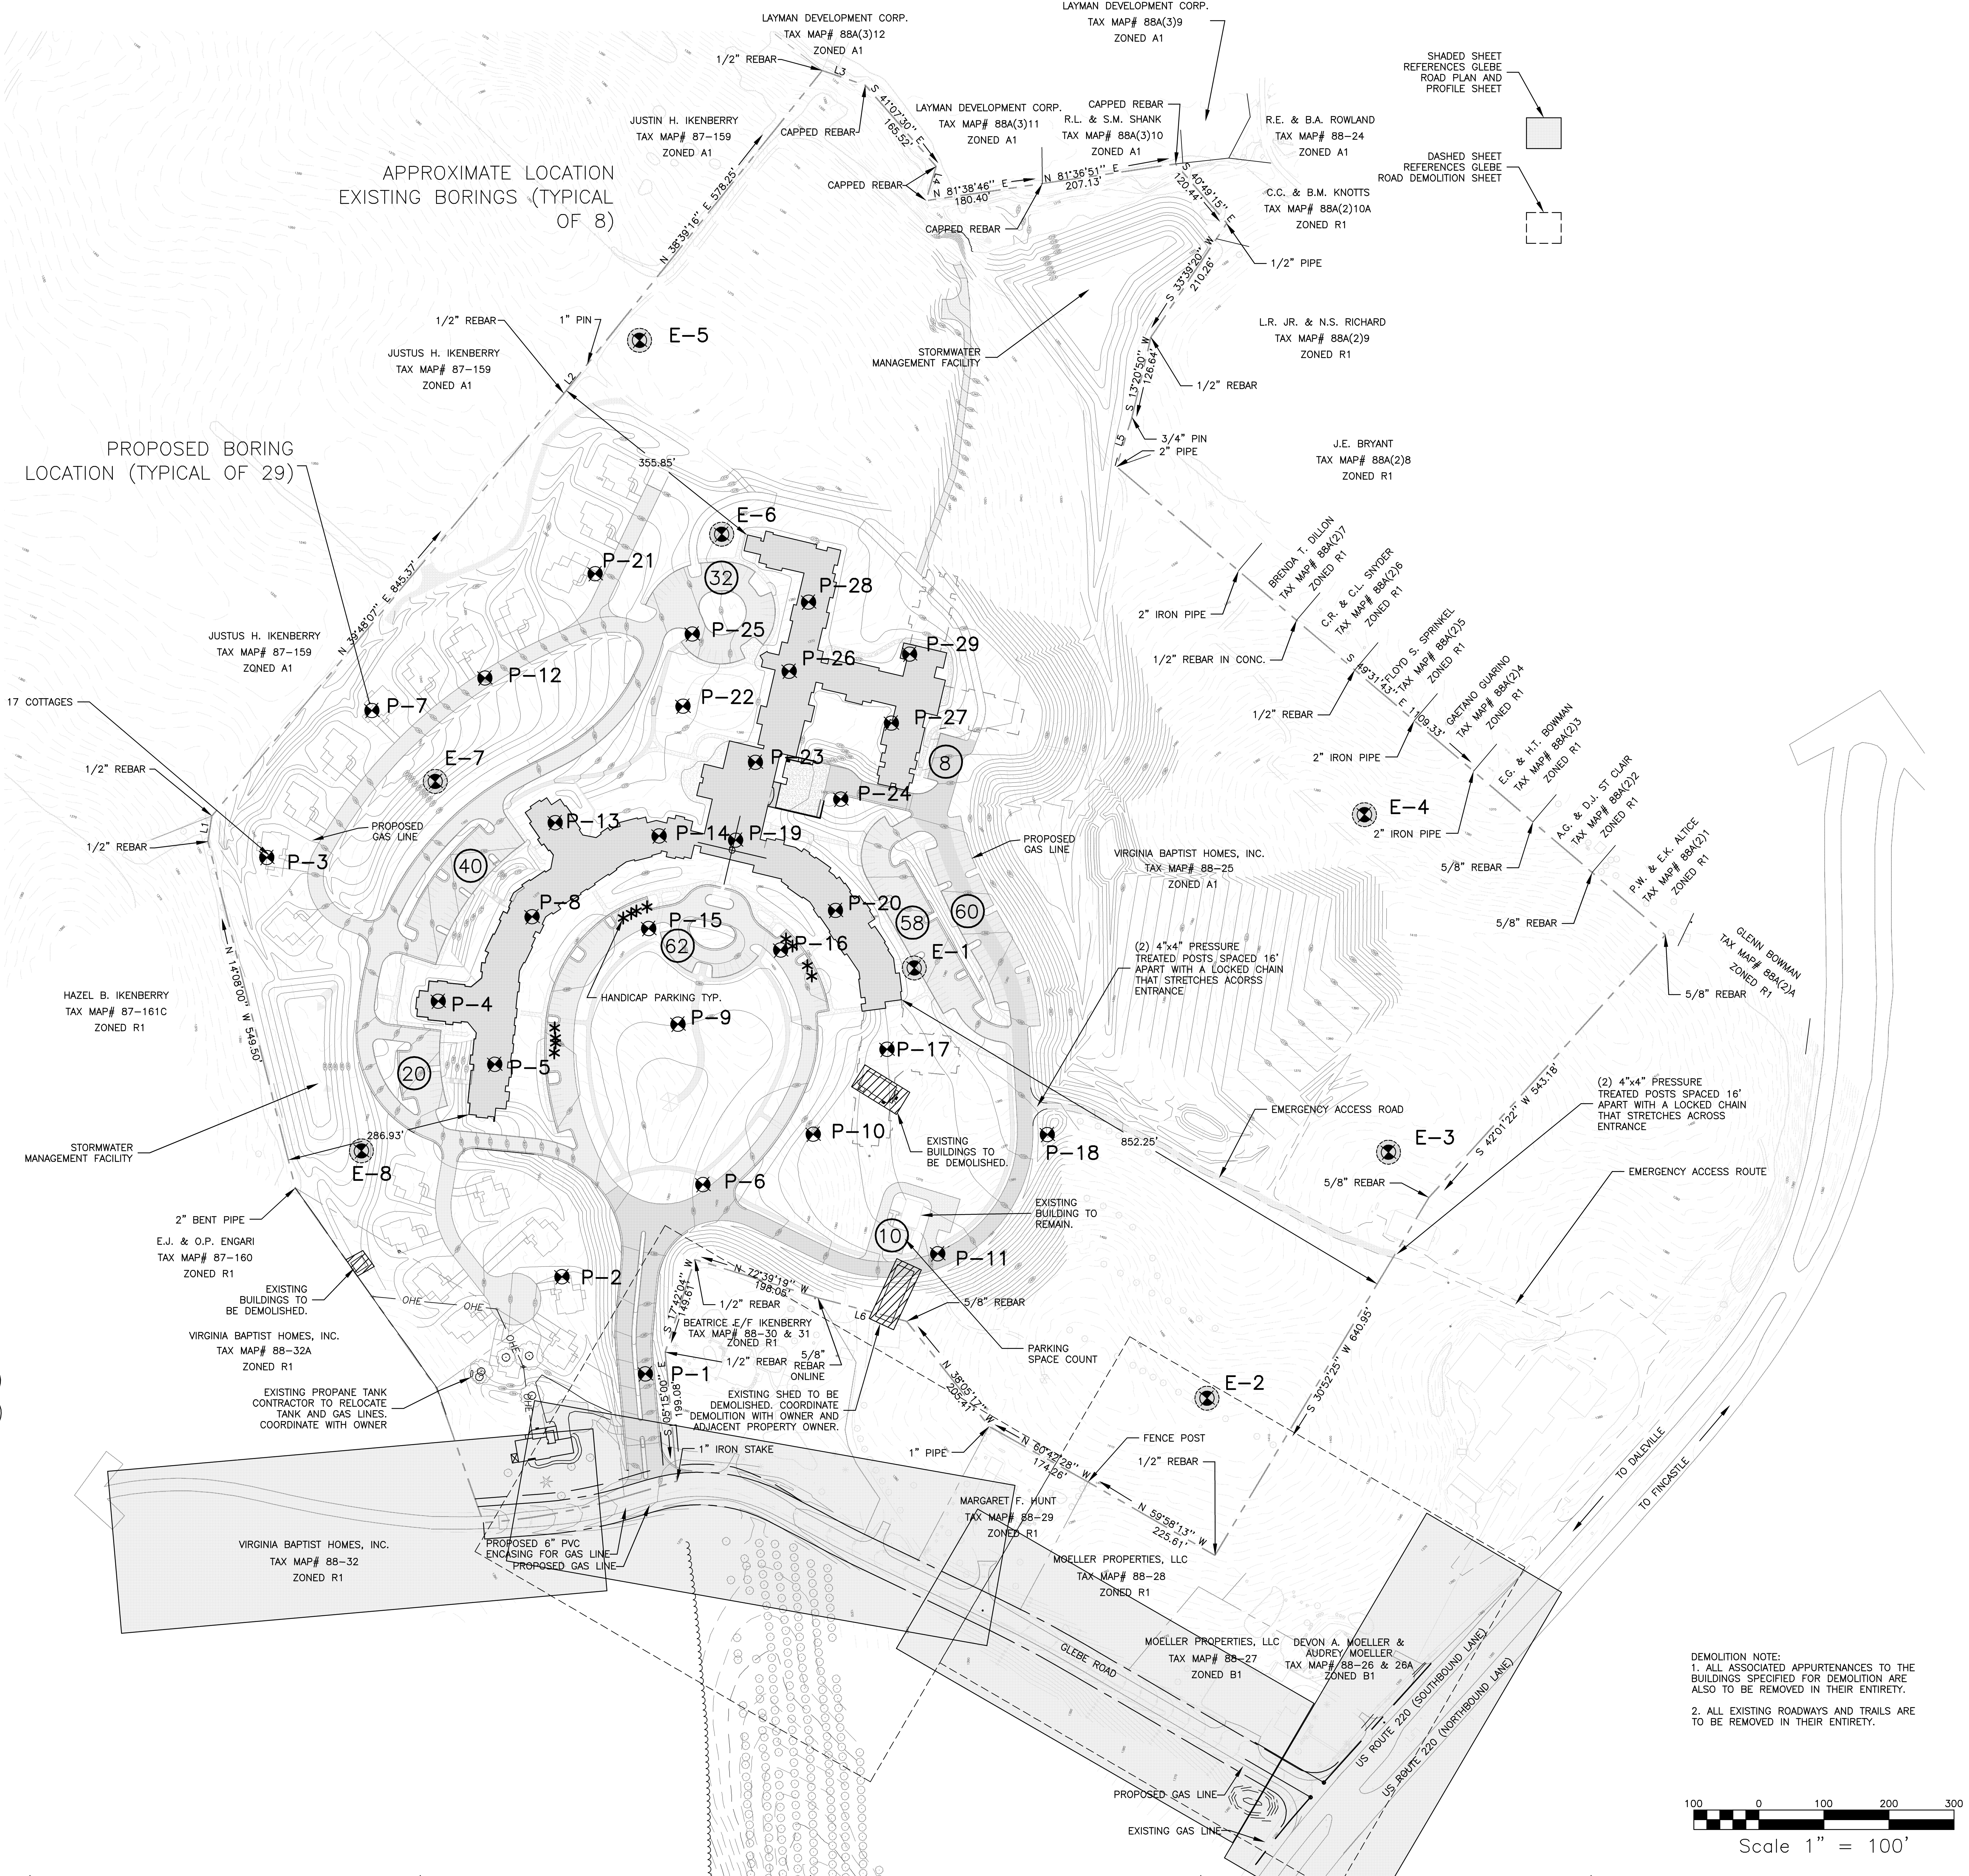

KEYPLAN

SHADED SHEET REFERENCES GLEBE ROAD PLAN AND PROFILE SHEET

DASHED SHEET REFERENCES GLEBE ROAD DEMOLITION SHEET

ENGINEERING CONCEPTS, INC.

20 South Roanoke St.
Fincastle, Virginia 24090
540.473.1253 540.473.1254(Fax)
email@engineeringconcepts.com

GENERAL NOTES

1. ALL ASSOCIATED APPURTENANCES TO THE BUILDINGS SPECIFIED FOR DEMOLITION ARE ALSO TO BE REMOVED IN THEIR ENTIRETY.

2. ALL EXISTING ROADWAYS AND TRAILS ARE TO BE REMOVED IN THEIR ENTIRETY.

PROJECT TITLE

The Glebe

SFCS

SFCS Inc. • 305 South Jefferson Street
Roanoke, Virginia 24011.2003
540.344.6664 • Fax 540.343.6925
www.sfcs.com

PROJECT DESIGNER : SFCS

PROJECT ARCHITECT : SFCS

PROJECT ENGINEER : ECI

DRAWN BY : ECI

CHECKED BY : ECI

APPROVED BY : ECI

NO.	REVISION	DESCRIPTION	DATE
2	SANITARY SEWER REVISIONS	8/06/03	

DRAWING TITLE

OVERALL SITE PLAN

COMM. NO. 47115.00

DRAWING

DATE 11/12/03

SHEET

10 OF 43