



CHANNEL LINING LEGEND	
	EC3 - TYPE A
	EC3 - TYPE B
	CONCRETE LINING

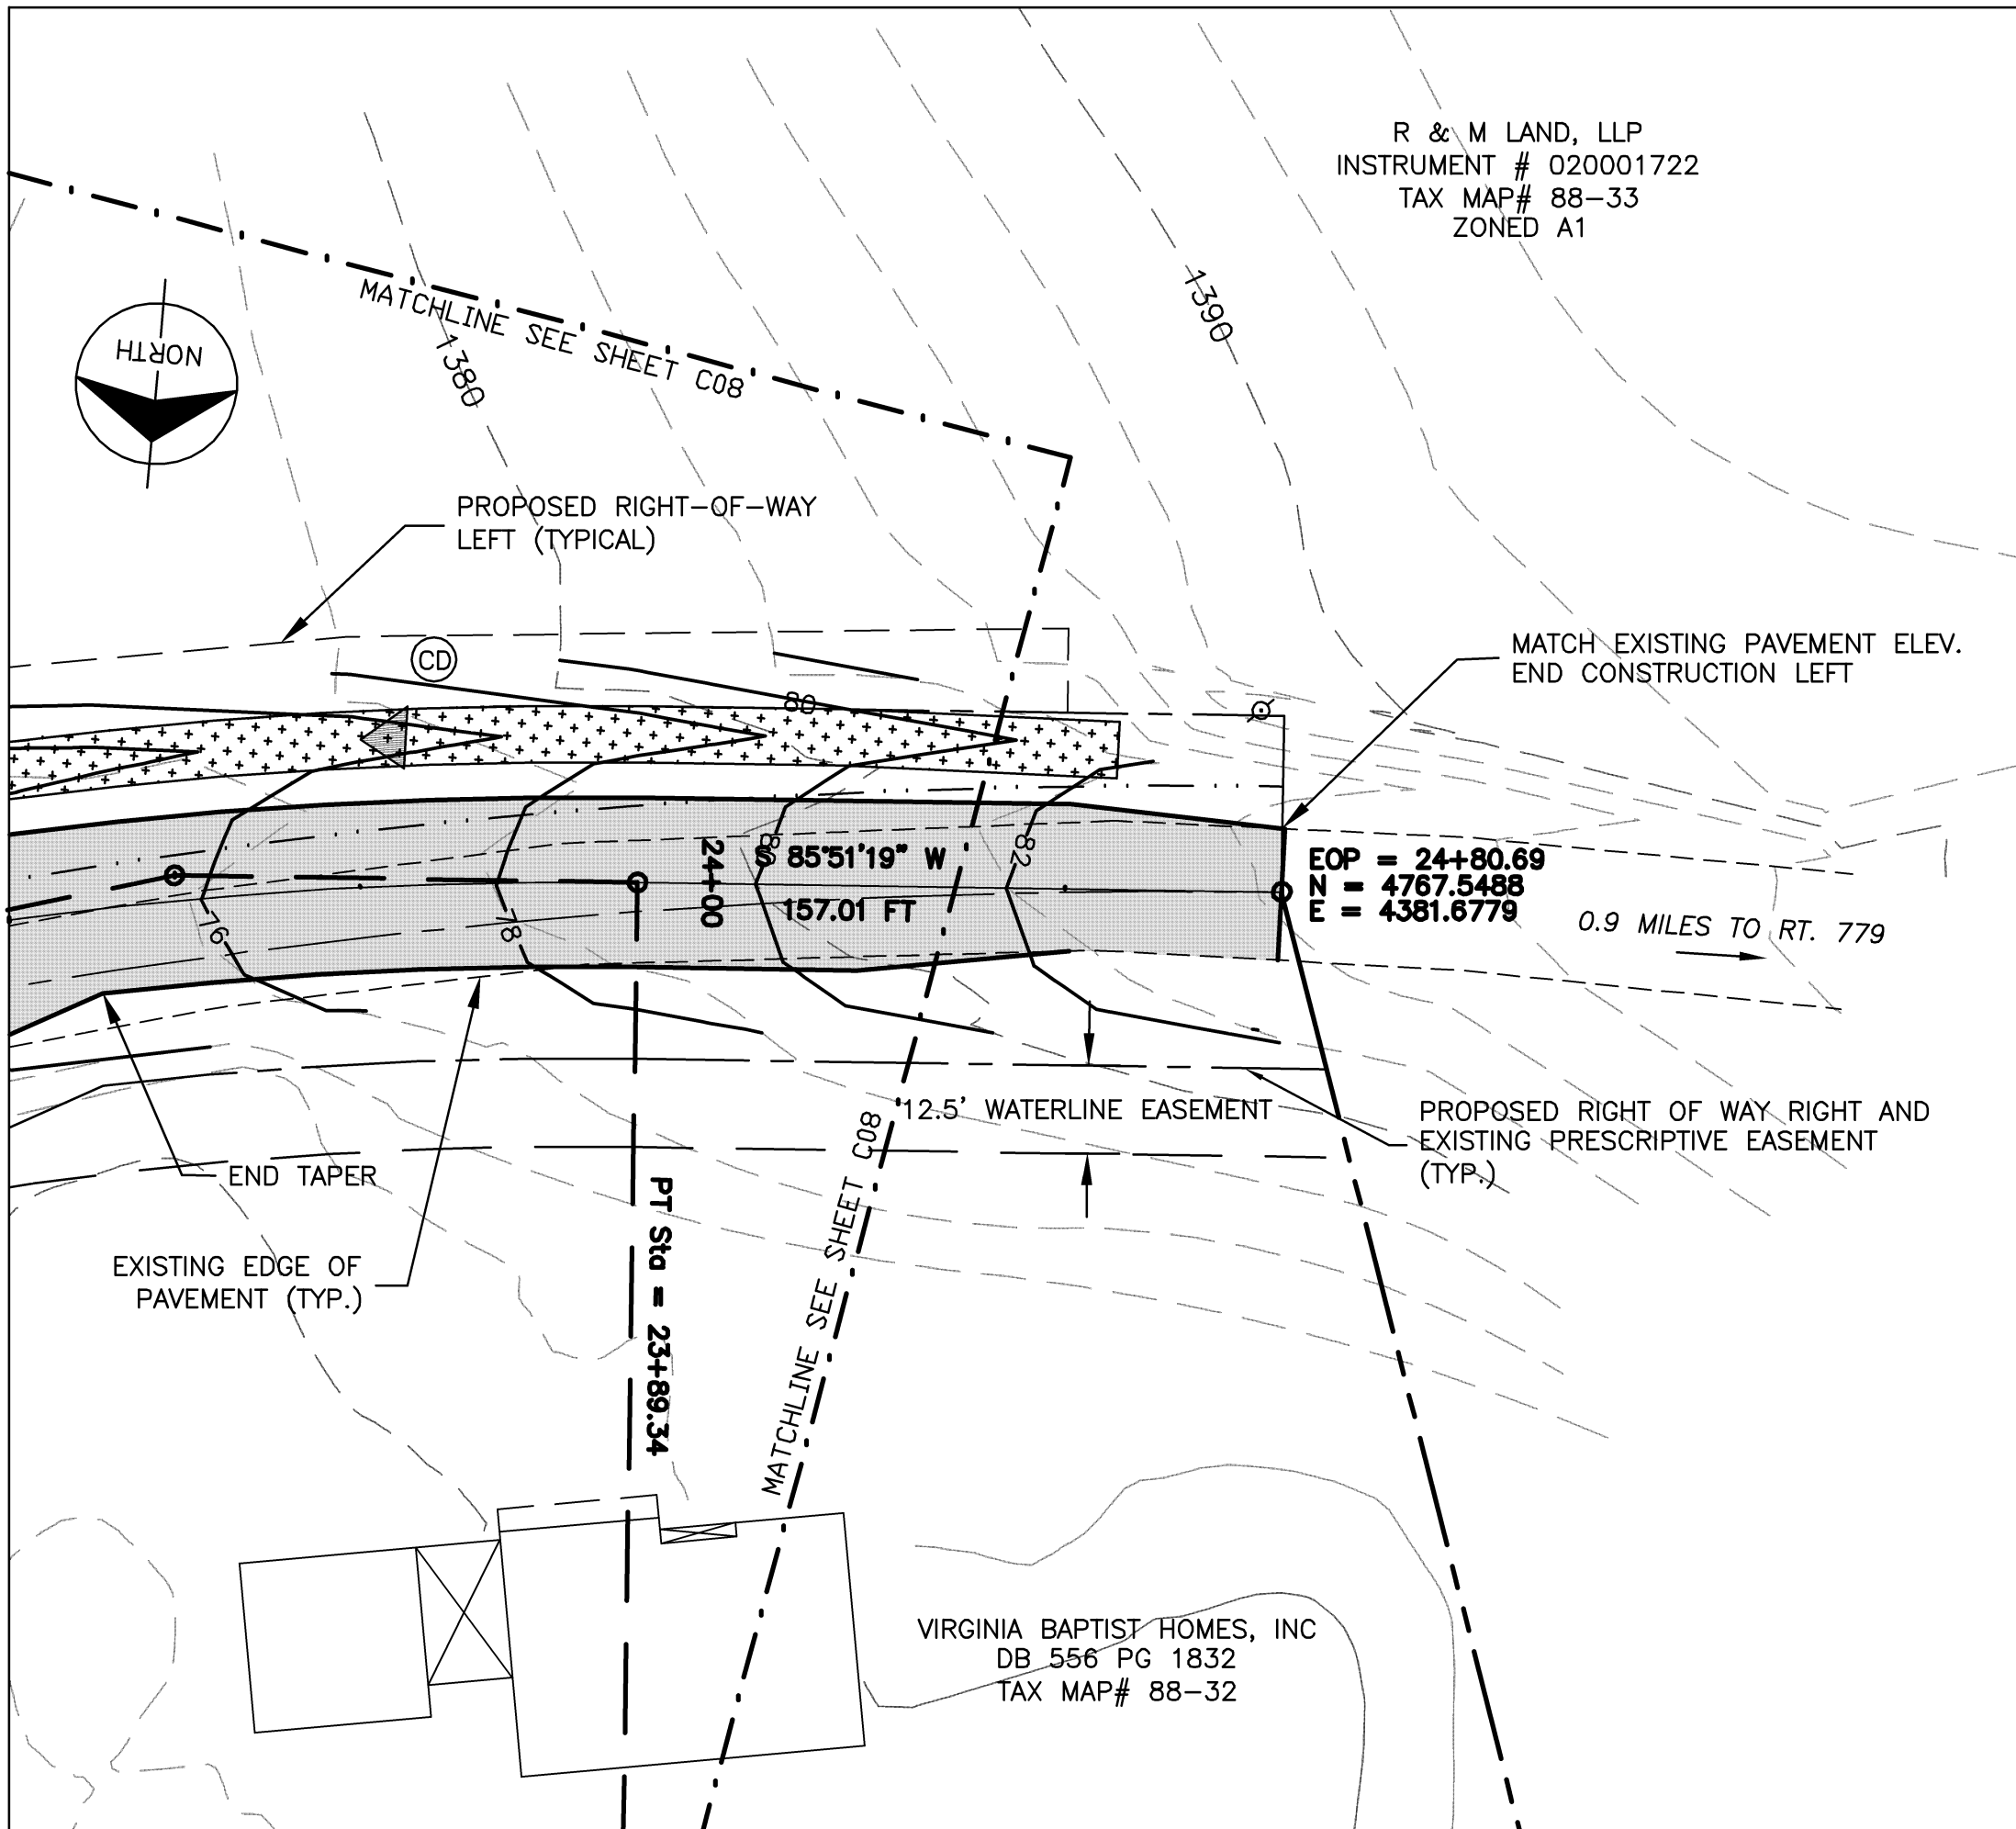


SCALES:
1" = 25' HOR
1" = 5' VER


PROFILE GLEBE ROAD - S.R. #675

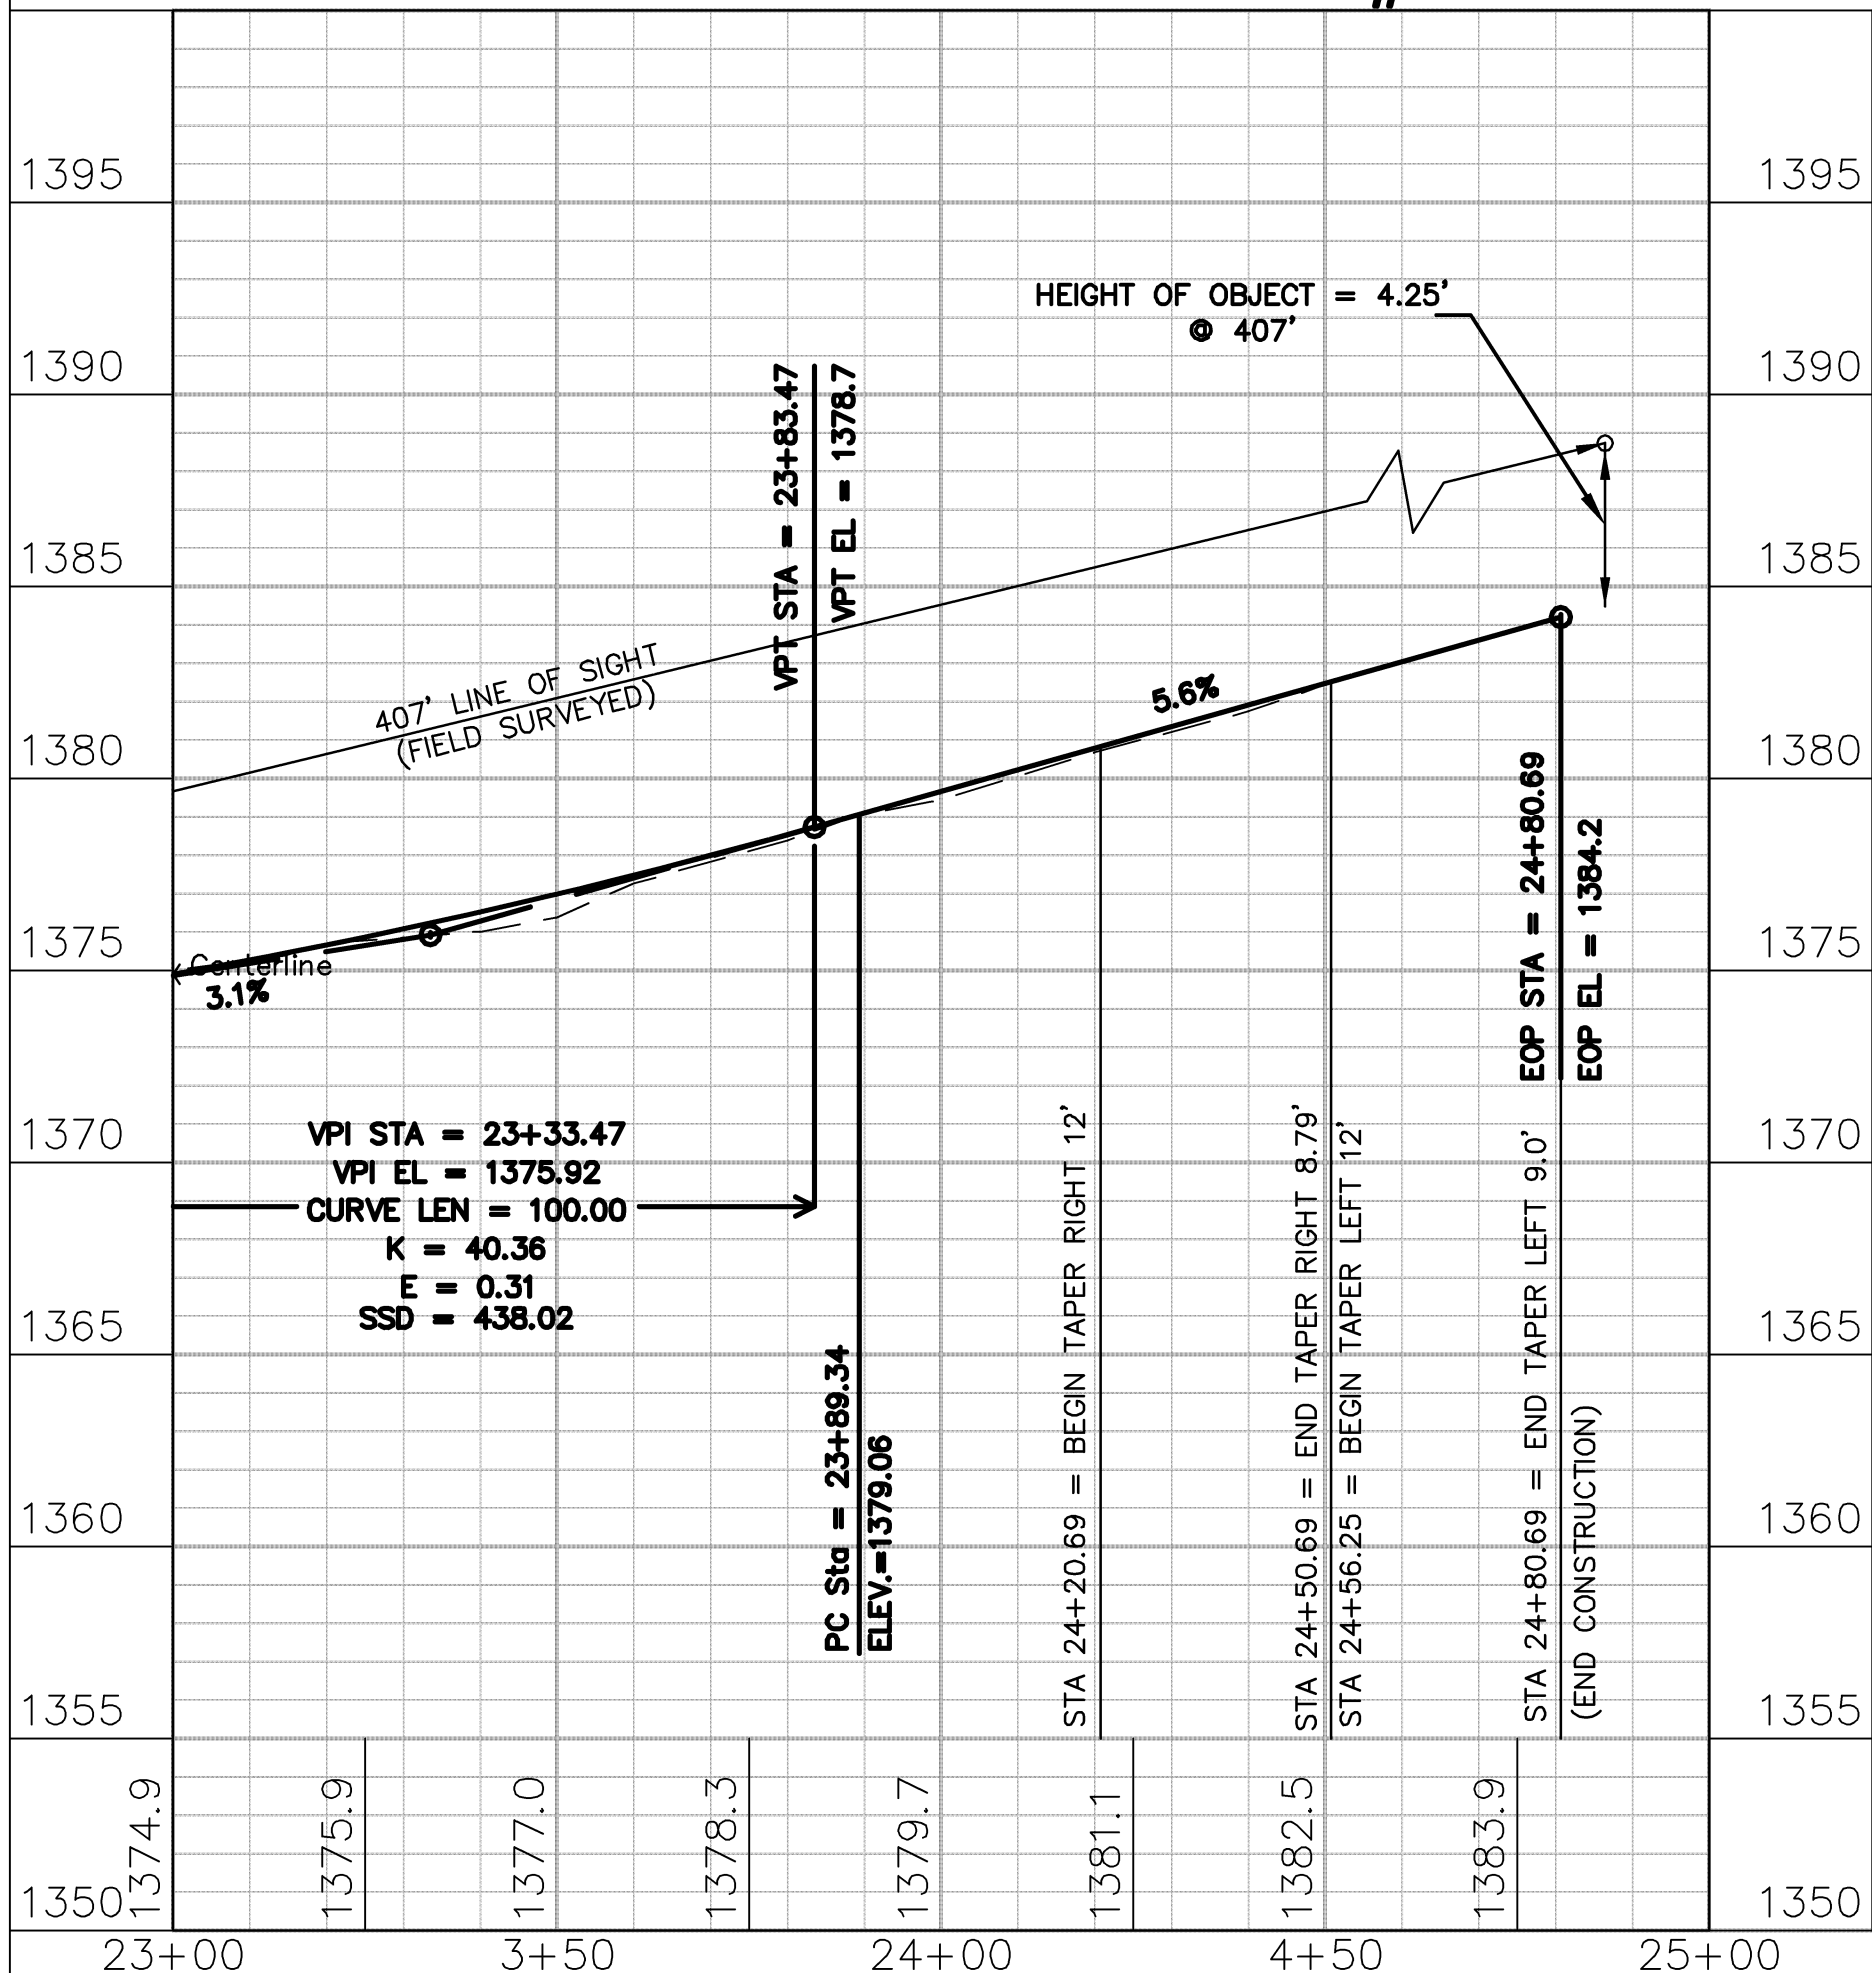

STORM SEWER PROFILE


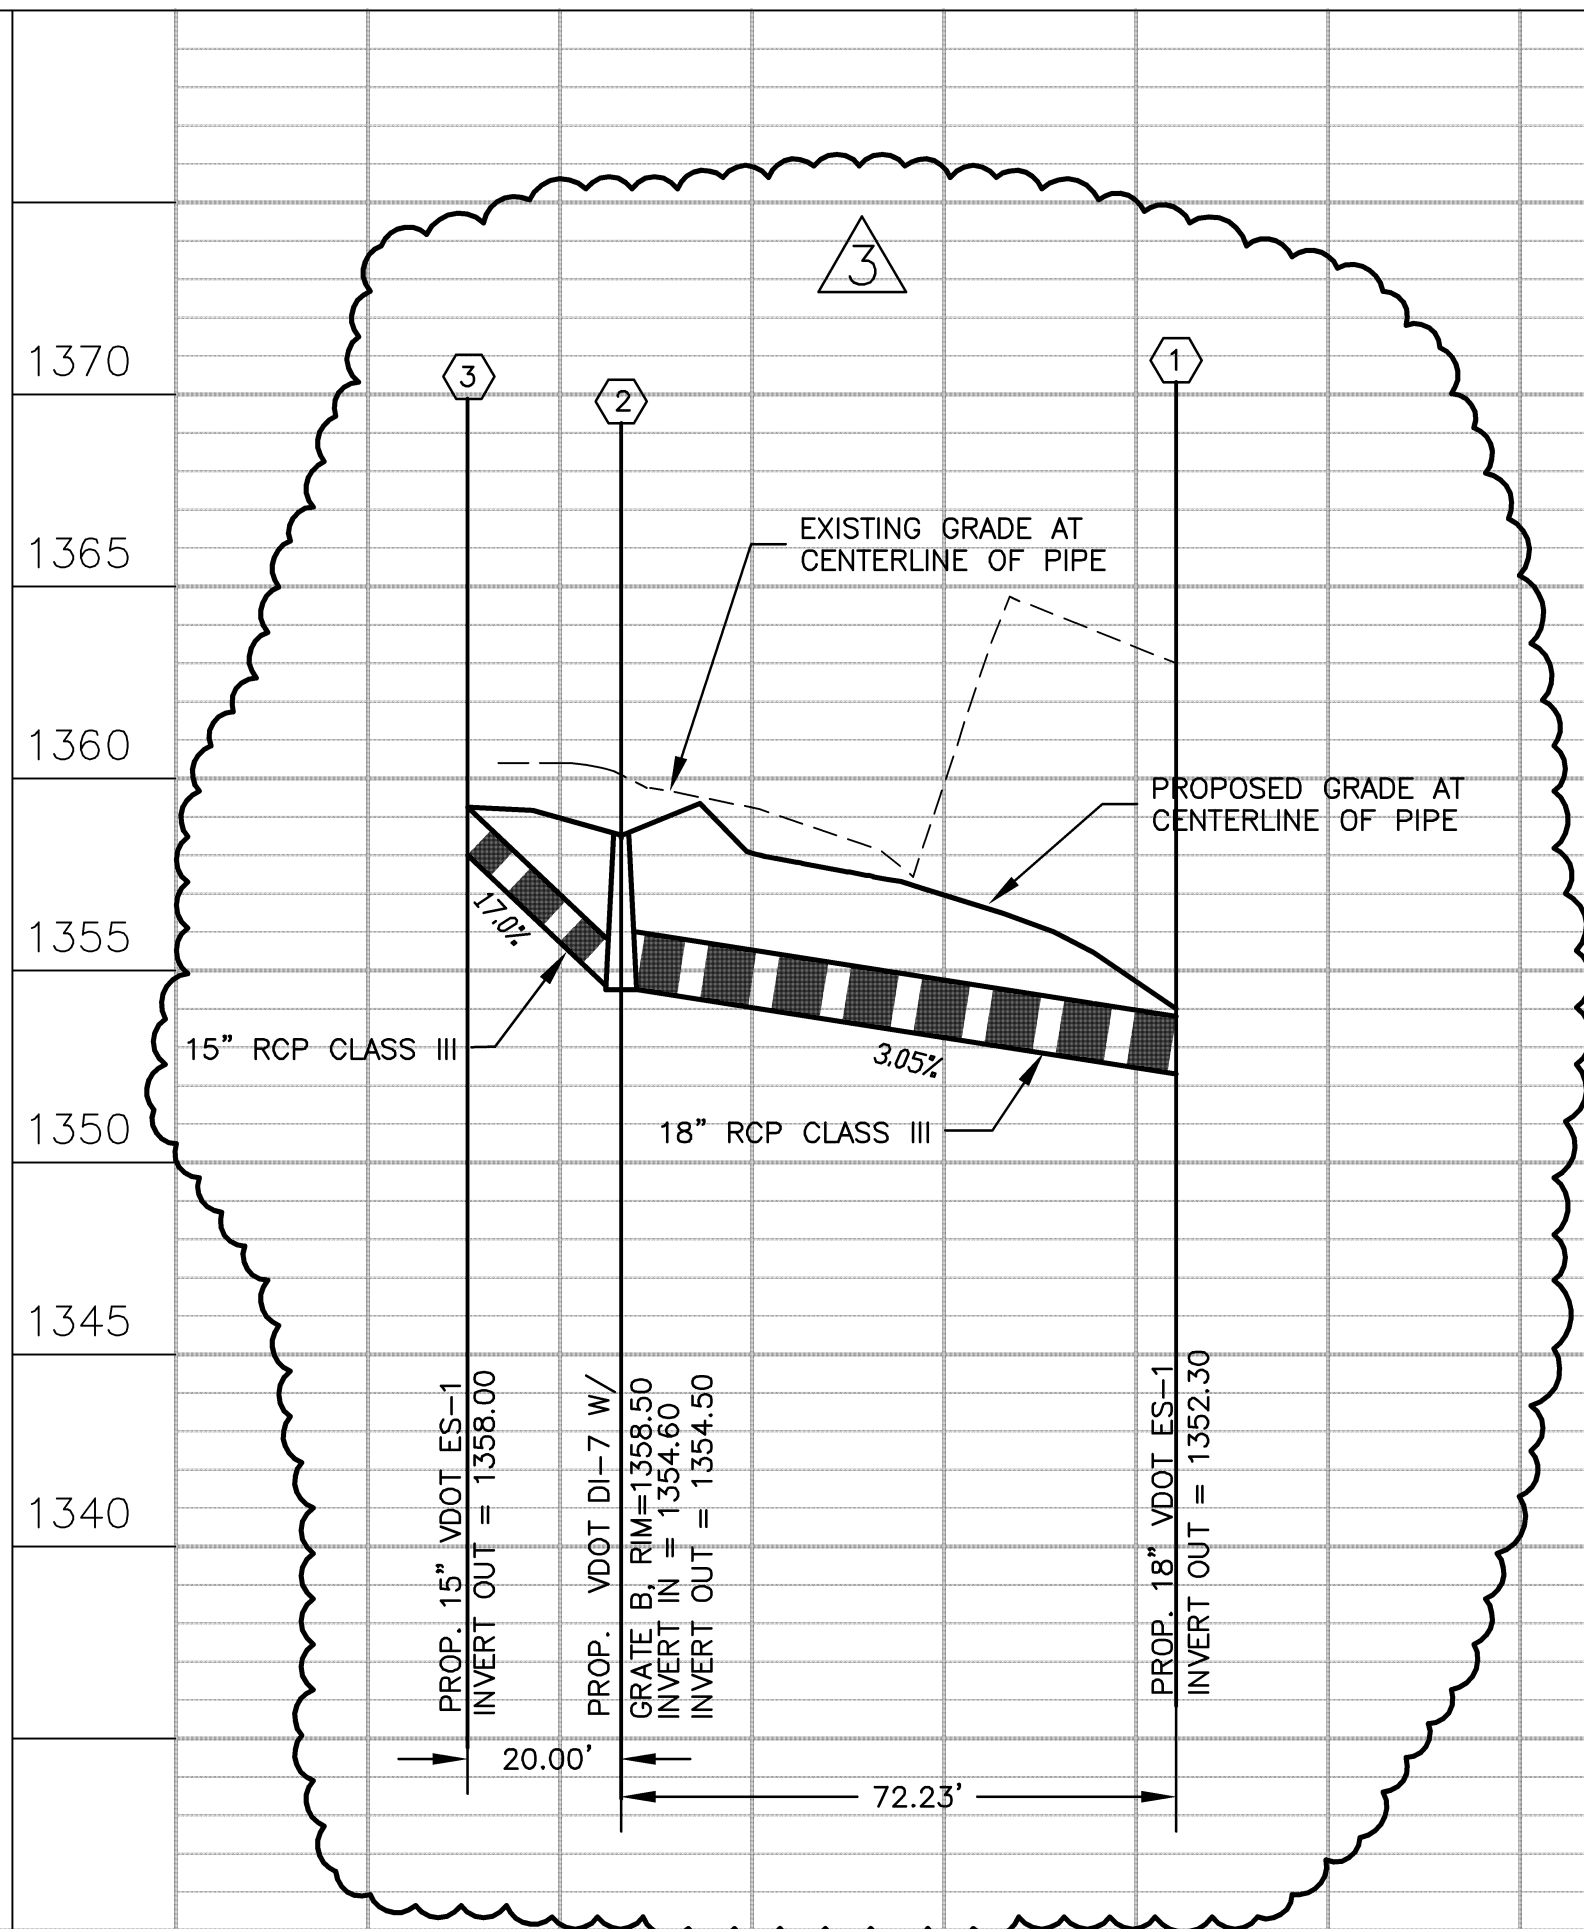


STORM SEWER PROFILE

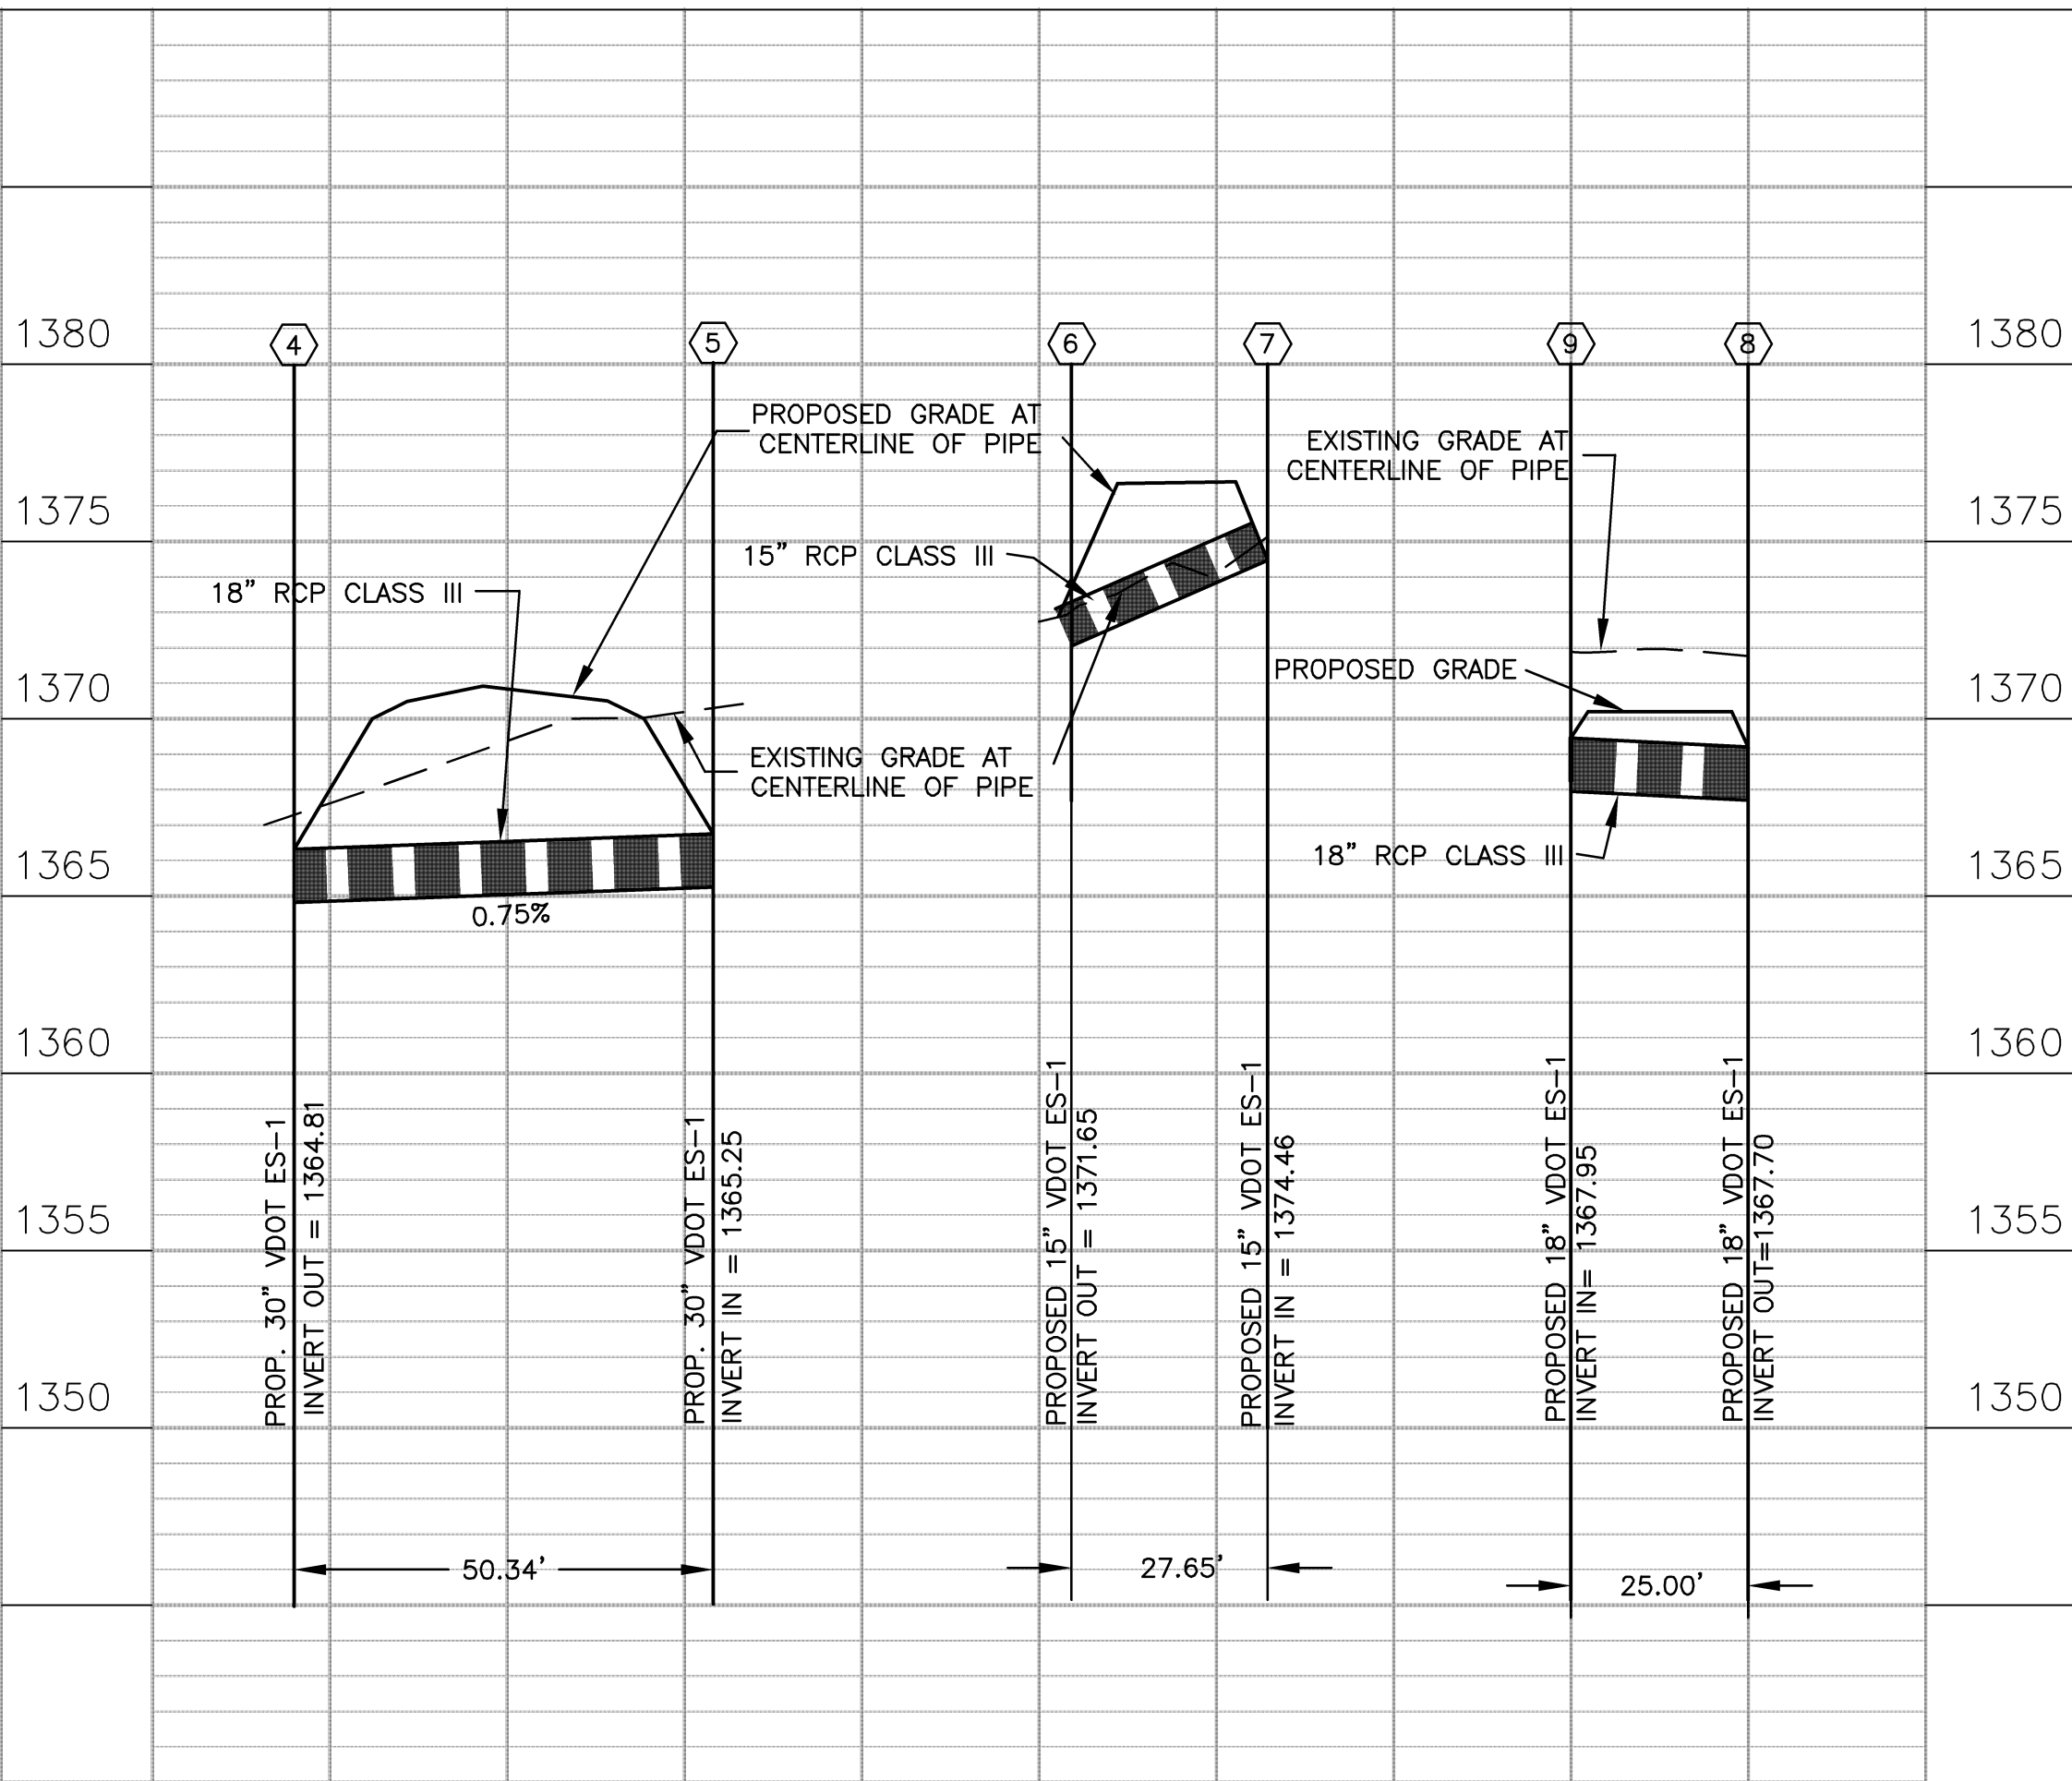



PROFILE LEGEND

--- EXISTING GRADE AT CENTERLINE
--- PROPOSED GRADE AT CENTERLINE

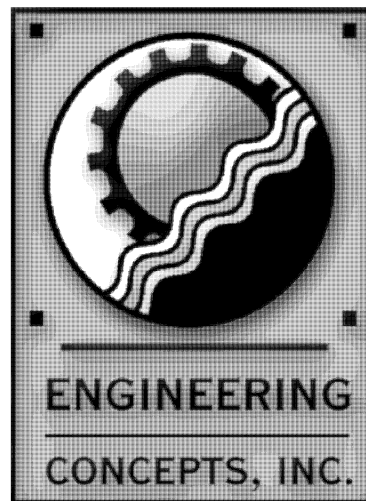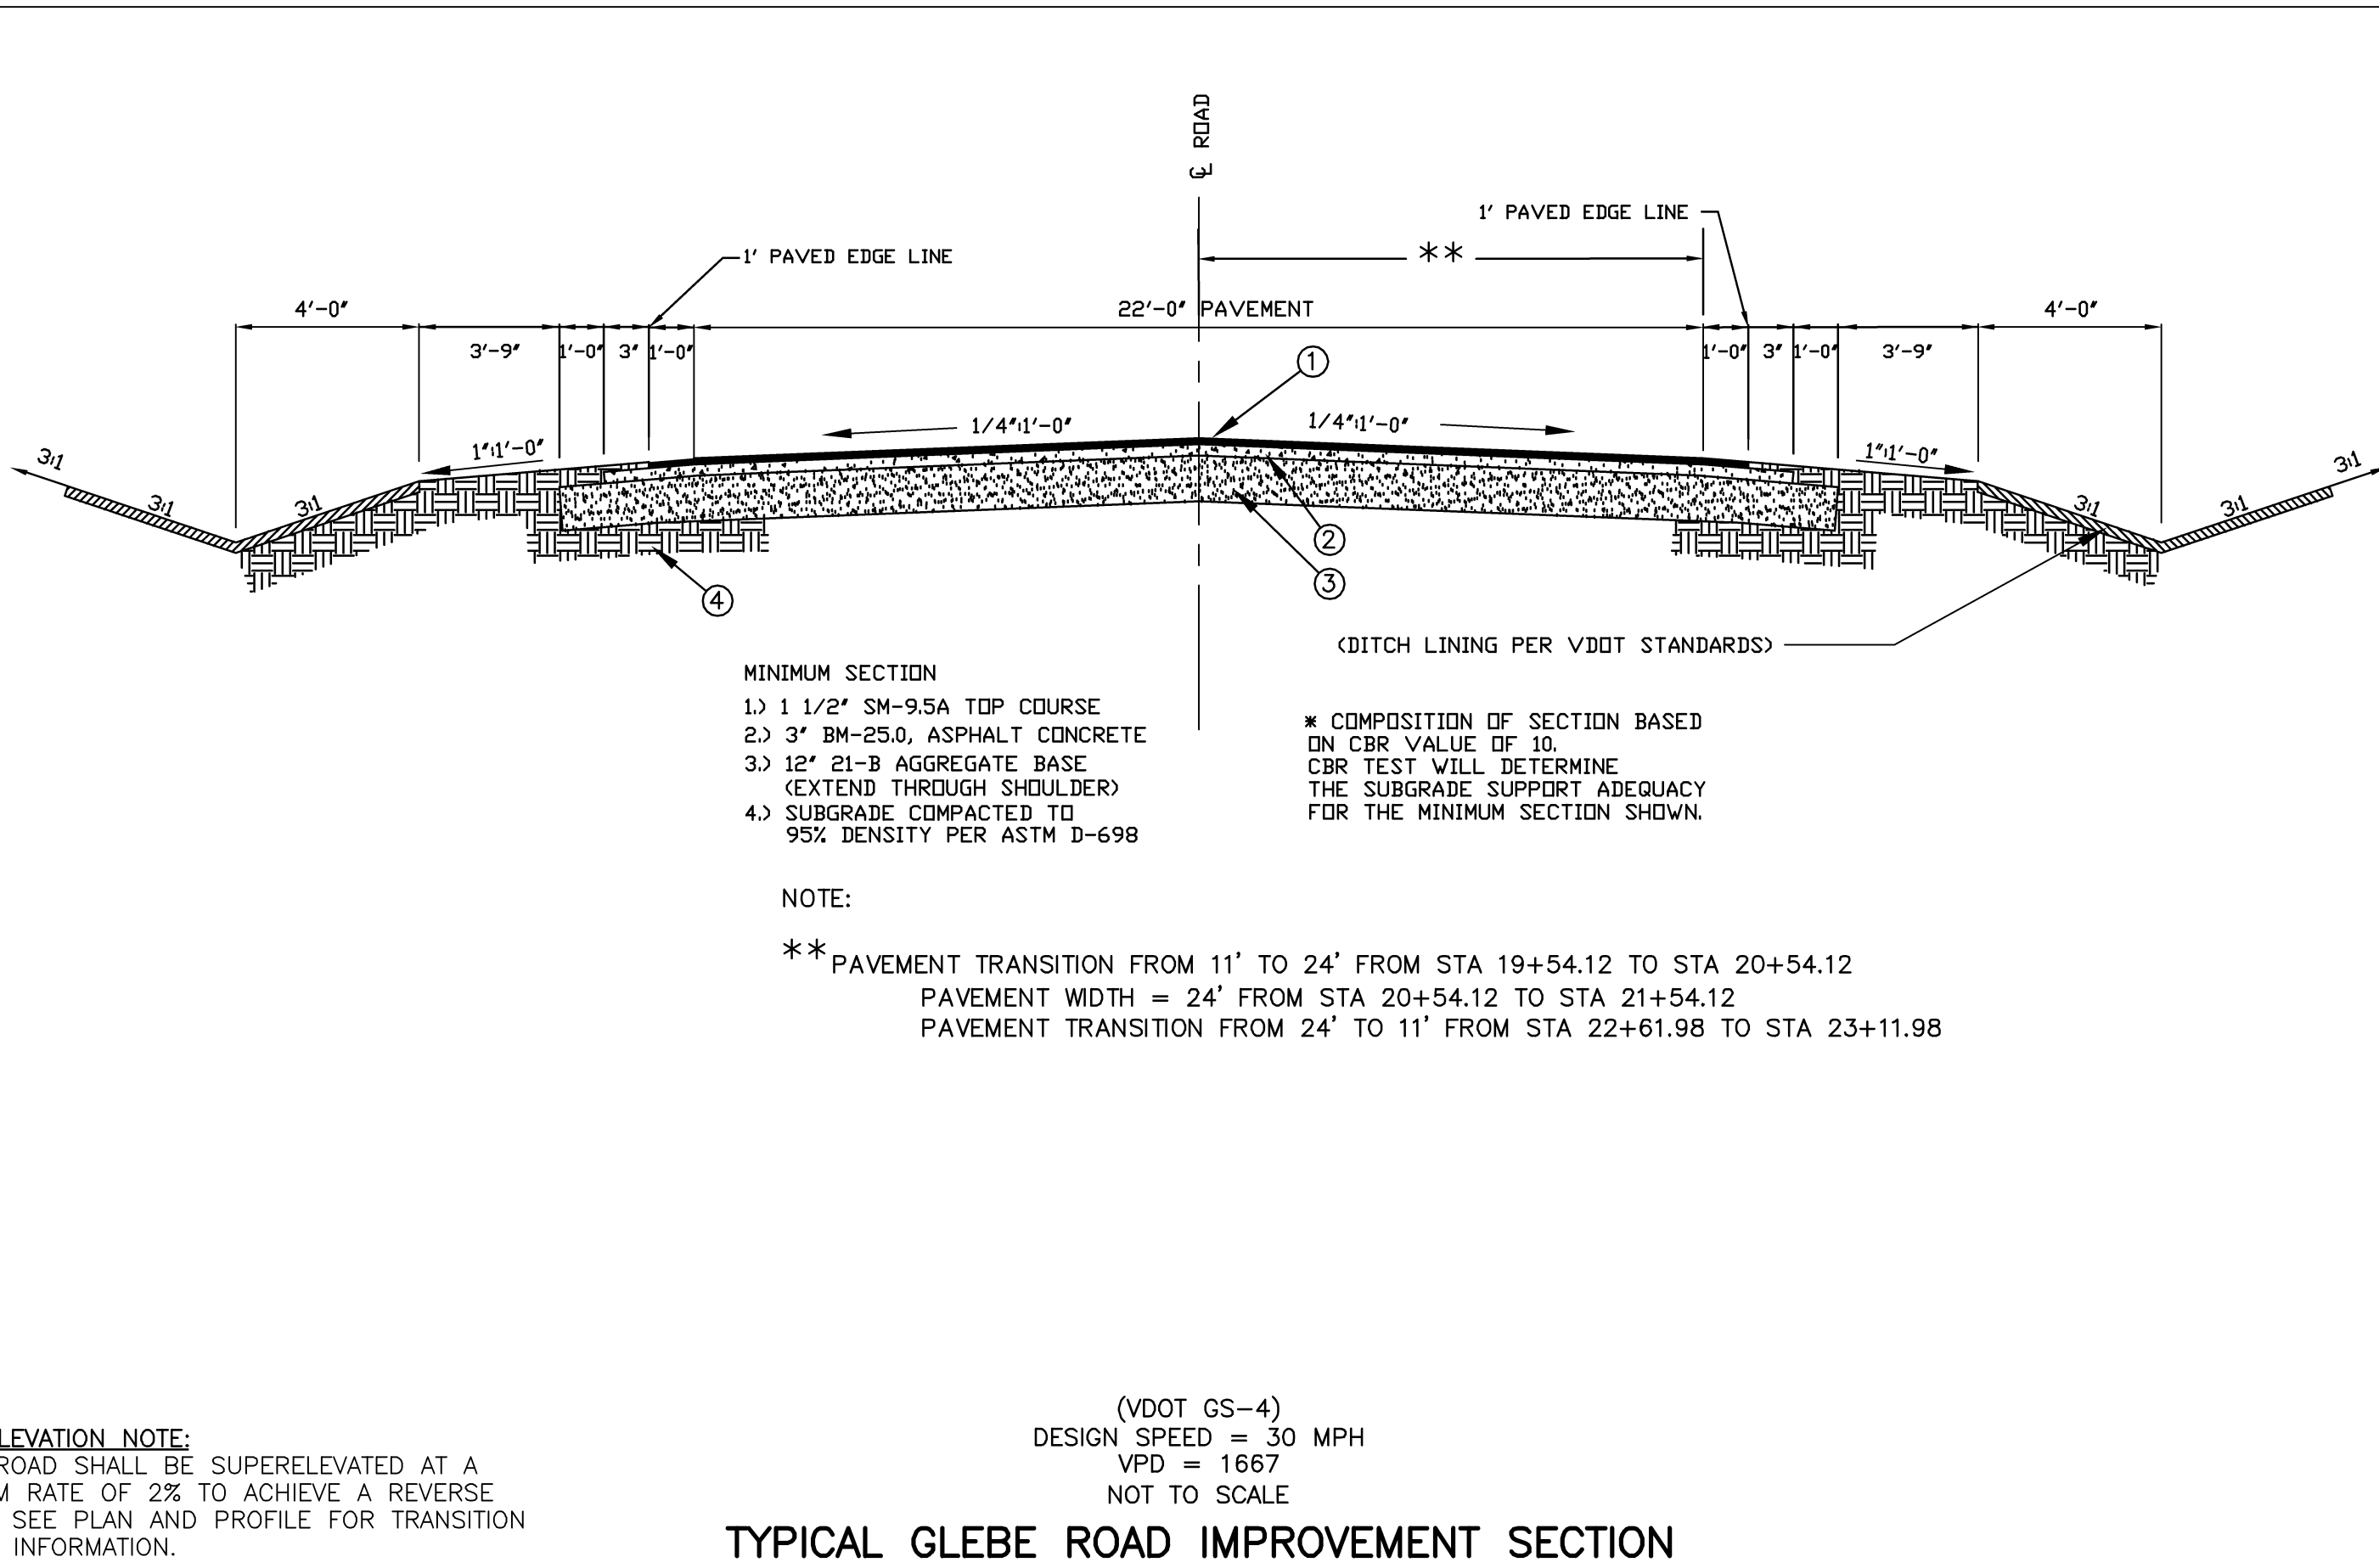

20 South Roanoke St.
Fincastle, Virginia 24090
540.473.1253 540.473.1254(Fax)
email@engineeringconcepts.com
ECI PROJECT #02019

GENERAL NOTES

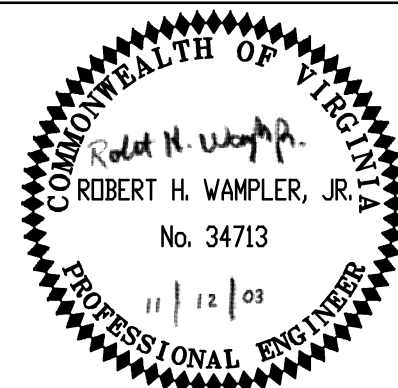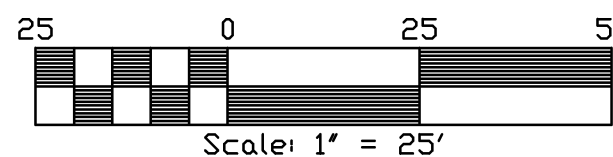

PROJECT TITLE

The Glebe

SFCS Architecture
Engineering
Planning
Interiors

SFCS Inc. • 305 South Jefferson Street
Roanoke, Virginia 24011.2003
540.344.6664 • Fax 540.343.6925
www.sfcs.com

PROJECT DESIGNER	: SFCS
PROJECT ARCHITECT	: SFCS
PROJECT ENGINEER	: ECI
DRAWN BY	: ECI
CHECKED BY	: ECI
APPROVED BY	: ECI

NO.	REVISION	DESCRIPTION	DATE
1	VDOT, VDH, & BOTETOURT	02/07/03	
2	VDOT	03/31/03	
3	DRAINAGE REVISION	9/15/03	

DRAWING TITLE
**GLEBE ROAD
PLAN AND PROFILE
STA: 23+00 - 25+00**

COMM. NO. 47115.00	DATE 11/12/03
DRAWING	SHEET

C9

9 OF 43