


FRONT ELEVATION


SCALE: 1/4" = 1' - 0"

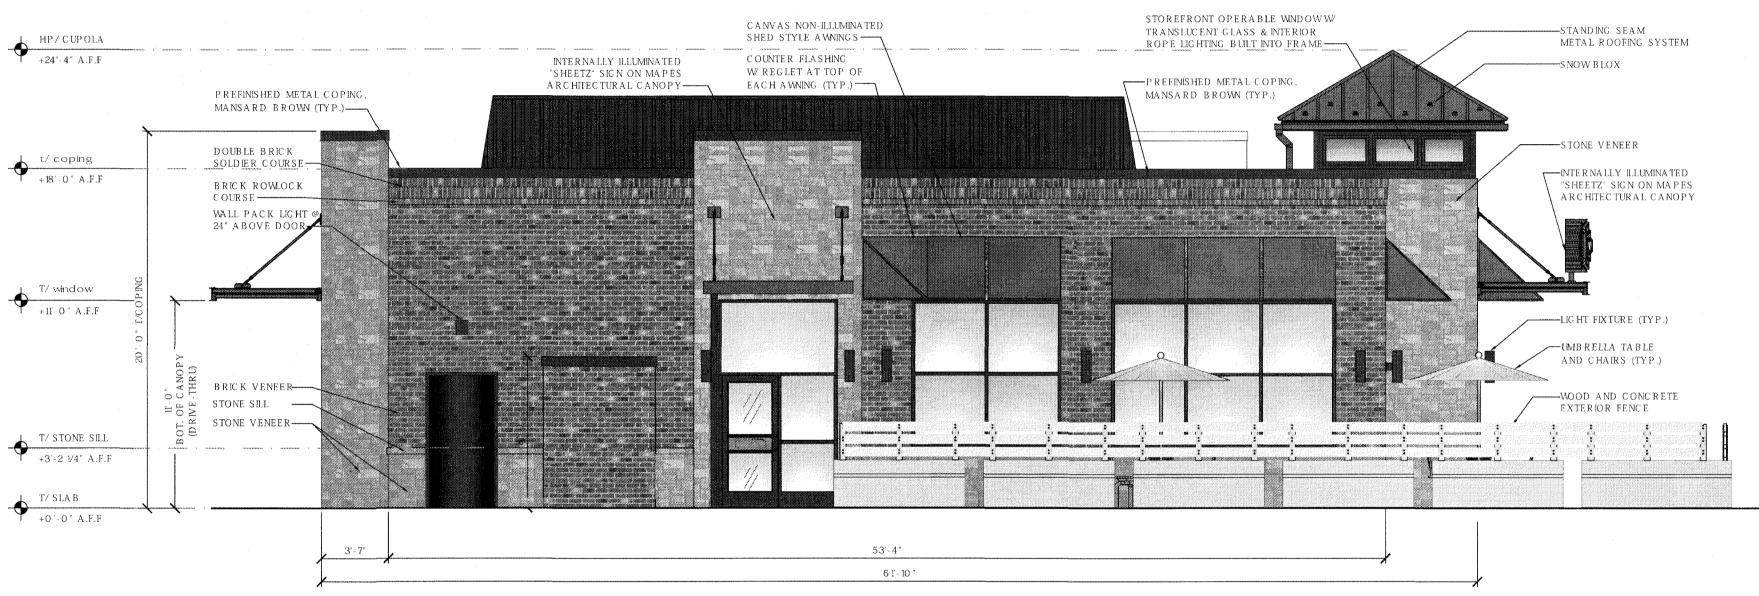

BUILDING FACE AREA = 962.63 SQ. FT.

LEFT ELEVATION

SCALE: 1/4" = 1' - 0"

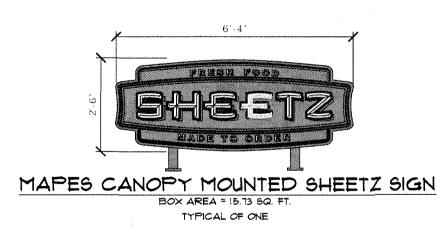

COLOR: REGAL RED (PREMIUM TWO-COAT KYNAR FINISH)

AND COUNTER FLASHING WHERE THE CANOPY ATTACHES TO THE BUILDING MASONRY.

METAL COPING SPECIFICATION:	EXTERIOR SEALANTS SPECIFICATION:	MASONRY SPECIFICATION:	STONE SPECIFICATION:
MANUFACTURER: PETERSON ALUMINUM CORP. (PAC-CLAD) OR ATAS EQUAL AS APPROVED BY OWNER	MANUFACTURER: DOWCORNING # 790 SILICONE BUILDING SEALANT BUILDING CONTROL JOINTS - COLOR: RUSTIC BRICK	BRICK: ENGINEER MODULAR BRICK AS MANUFACTURED BY GLEN-GERY CORP. SEVERE WEATHER GRADE.	Style: Waterford Veneer Stone by Adams, an Oldcastle Company, Color: Crab Orchard, manufactured in the Rockwood Facility, TN of Size: 3 1/2" D by Various sizes w/ 15% large stone mix.
CORNERS TO BE QUCK-LOCKED color: DARK BRONZE, TYP. cardinal red where indicated	H.M. FRAMES - BRONZE	DIMENSIONS: 3-V2" X 2-3/4" X 7-5/8" COLOR: ST. WINDSOR BRICK TO BE FURNISHED AND INSTALLED BY THE CONTRACTOR. MORTAR:	Units shall meet ASTM C-90 specifications, aggregates shall meet ASTM C-33 specifications. Type S mortar, color to match used in brick above.
A WNING SPECIFIC ATION:	ARCHITECTURAL METAL SPECIFICATION:	BULK MORTAR PORTLAND CEMENT / LIME / EASY SPREAD TYPE S MEETING ASTM C 270 STANDARD SPECIFICATIONS FOR MORTAR FOR UNIT MASONRY. 1800 PSI MINIMUM. COLOR - GRAY	Vertical expansion joints recommended at approximately every 30 f Wall ties at 16" O.C. max. Weeps at 32" O.C. max. Contact: Terry Mitchell, CDT, CCCM
CANVAS NON-ILLUMINATED SHED STYLE AWNINGS FABRIC: WEATHERTYTE AS MANUFACTURED BY COOLEY COLOR: DARK RED	ALL ARCHITECTURAL METALS ARE MANUFACTURED BY CITADEL ARCHITECTURAL PRODUCTS: 1-800-446-8828.	RAWMATERIALS: LIME: HYDRATED LIME, ASTM C 270, TYPE S FREE FROM CALCIUM SULFATE. SAND:ASTM C 144, WASHED, NATURAL. WATER: CLEAN & POTABLE, FREE FROM HARMFUL AMOUNTS OF ACIDS.	Cell: 910-818-8828 Email: terry.mitchell@oldcastle.com
FRAME PAINTed dark BRONZE	ALL ARCHITECTURAL METALS ARE FURNISHED AND INSTALLED BY THE	ALKALINE, ORGANIC MATERIALS, AND SALTS.	STONE SILL: HEWN STANDARD SILL COLOR: SIENNA
ALL FABRIC AWNINGS ARE FURNISHED AND INSTALLED BY THE OWNER	CONTRACTOR UNLESS NOTED OTHERWSE.	<u>JOINTS:</u> 3/8" JOINTS: TOOLED WITH GRAPEVINE STYLE JOINT.	HEVEN STAINDARD SILL COLOR. SIENNA
ARCHITECTURAL CANOPY SPECIFICATION:	ALL EXPOSED FASTENERS SHALL MATCH THE COLOR OF THE METAL. .032 WTH PREMIUM SMOOTH KYNAR 500 FINISH		
THE ARCHITECTURAL CANOPY IS MANUFACTURED BY MAPES, INC THE CANOPY IS FURNISHED BY THE OWNER AND INSTALLED BY THE CONTRACTOR. THE CONTRACTOR IS RESPONSIBLE FOR FURNISHING AND INSTALLING FLASHING	color: dark bronze, typical - including gutters and downspouts REGAL RED - AWNING TRIM & FLASHING, and/or where indicated		

EXTERIOR ELEVATIONS AS NOTED SCALE: 10 /13/17 DRAWN BY: FILENA ME:

A - 9A

Architecture

ence d Des

|∂onvenie anc