





REAR ELEVATION

SCALE: 1/4" = 1'-0"

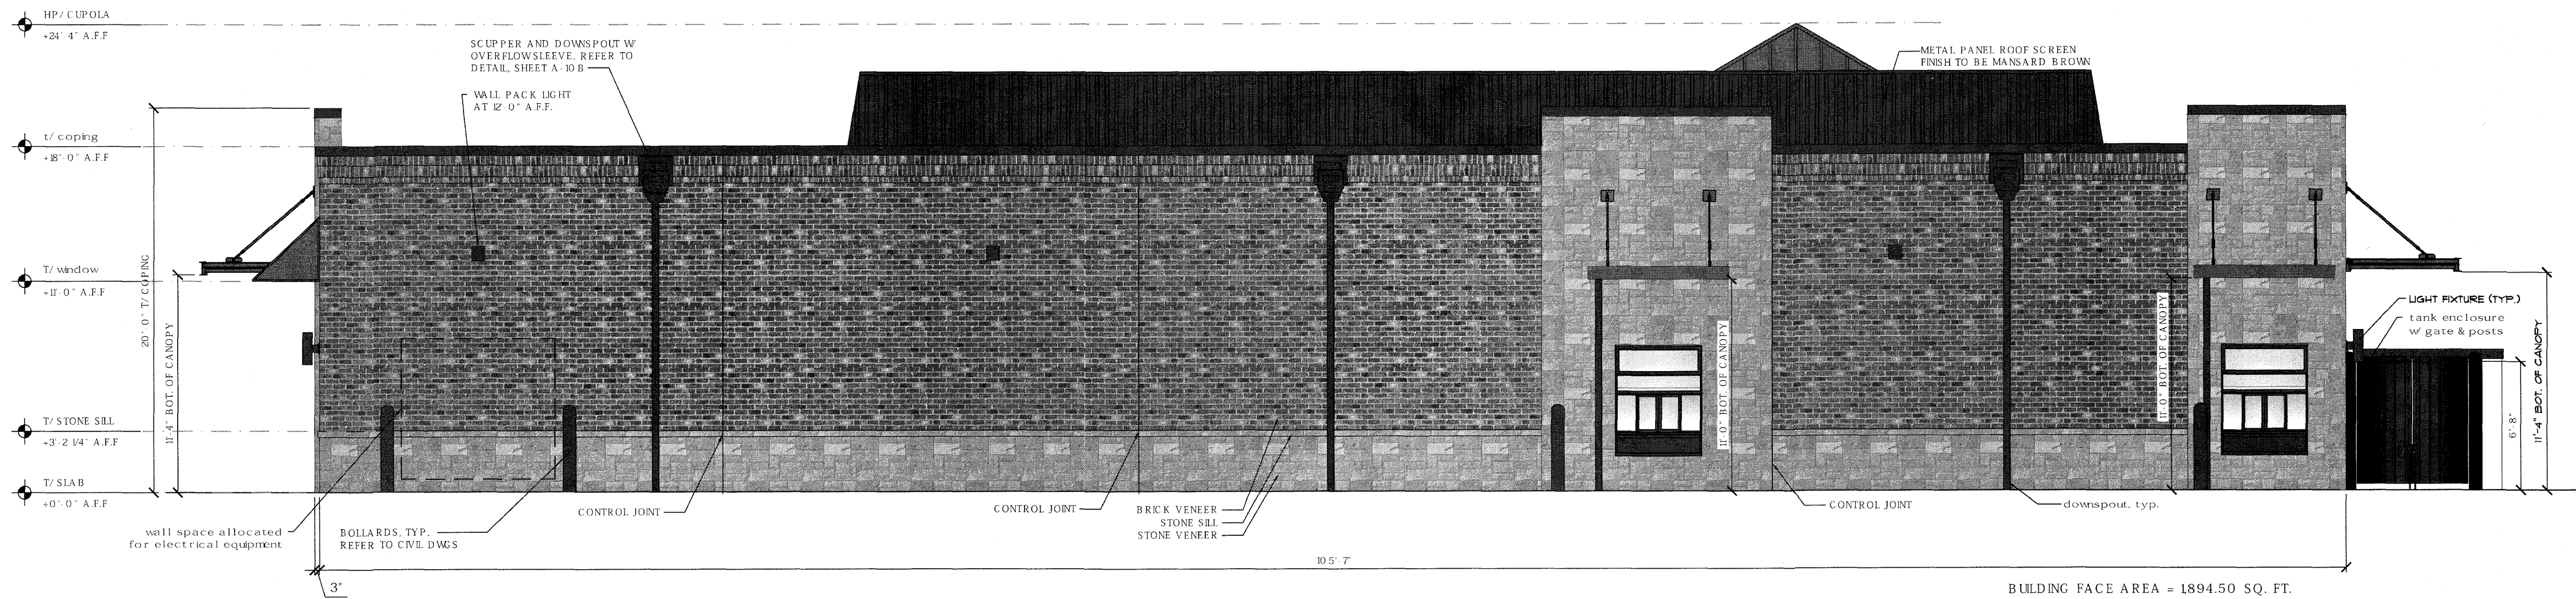


RIGHT ELEVATION


SCALE: 1/4" = 1'-0"

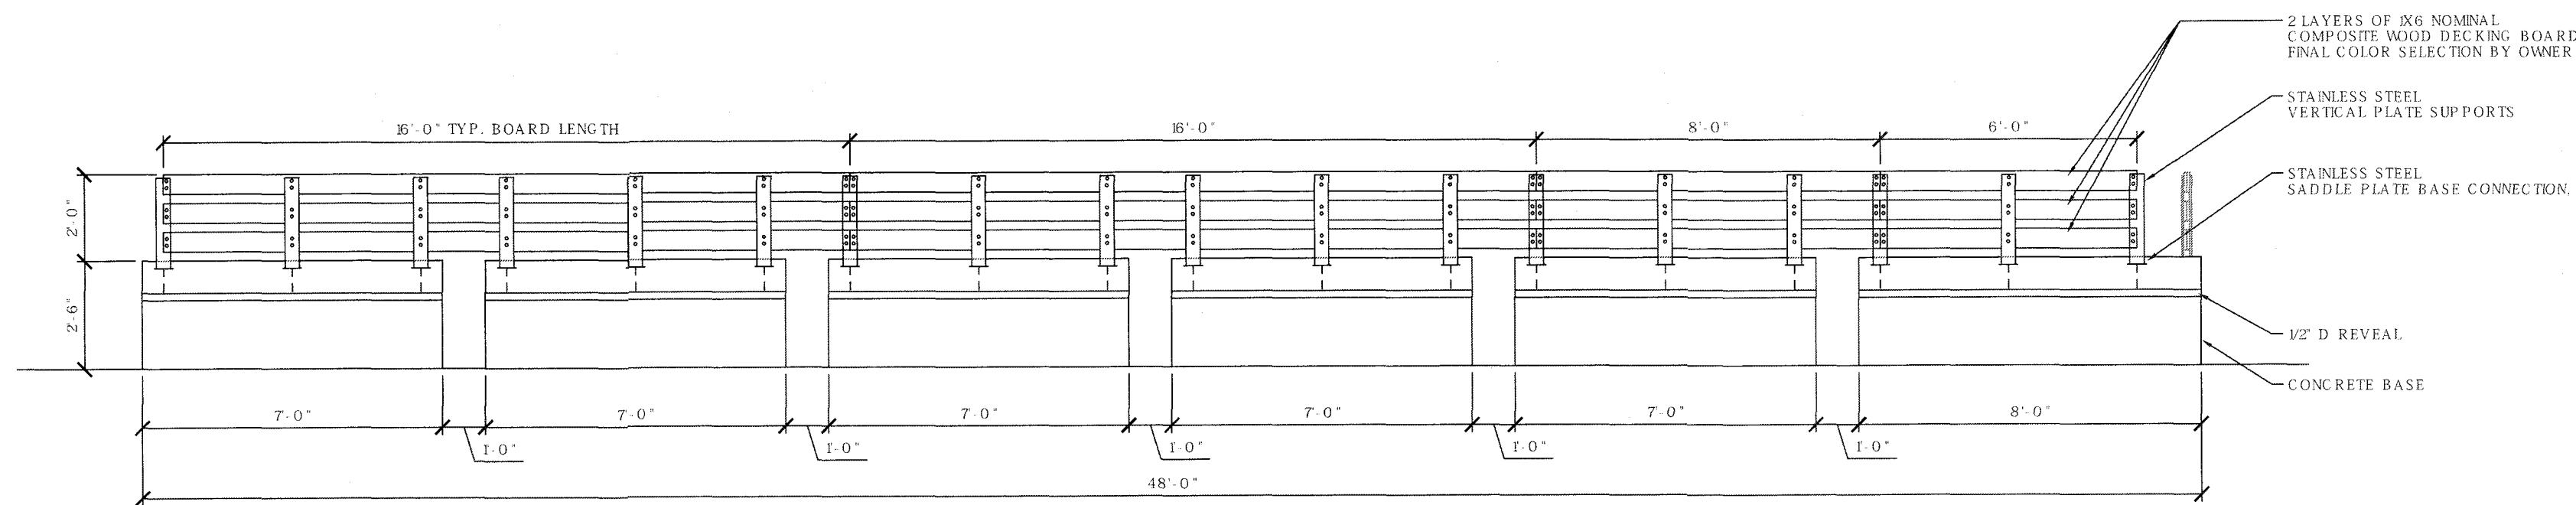


1 EXTERIOR FENCE ELEVATION - LEFT SIDE  
SCALE: 3/8" = 1'-0"

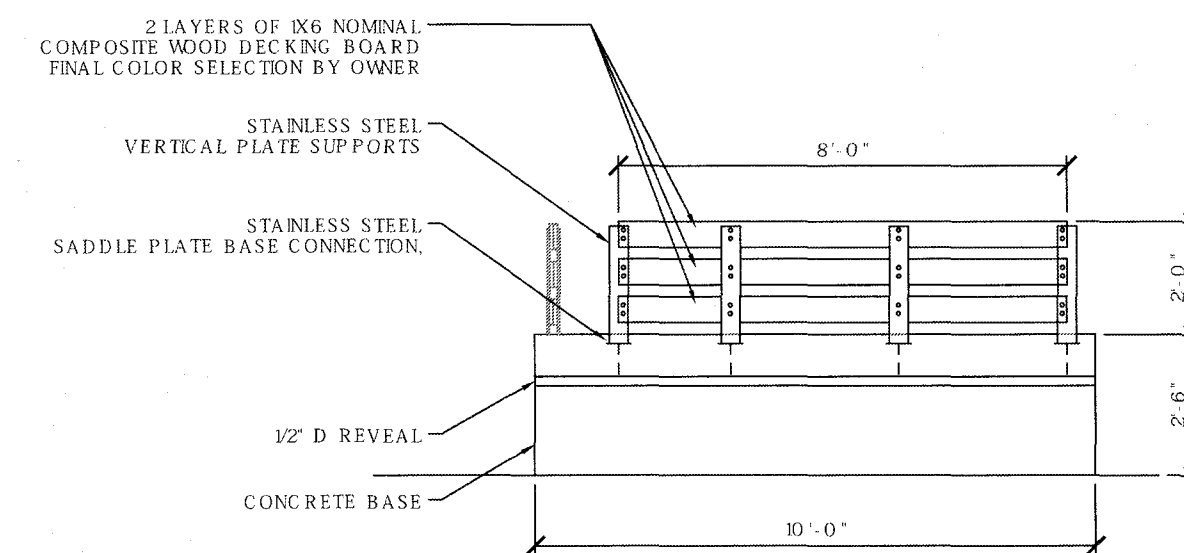

2 EXTERIOR FENCE ELEVATION - FRONT SIDE  
SCALE: 3/8" = 1'-0"

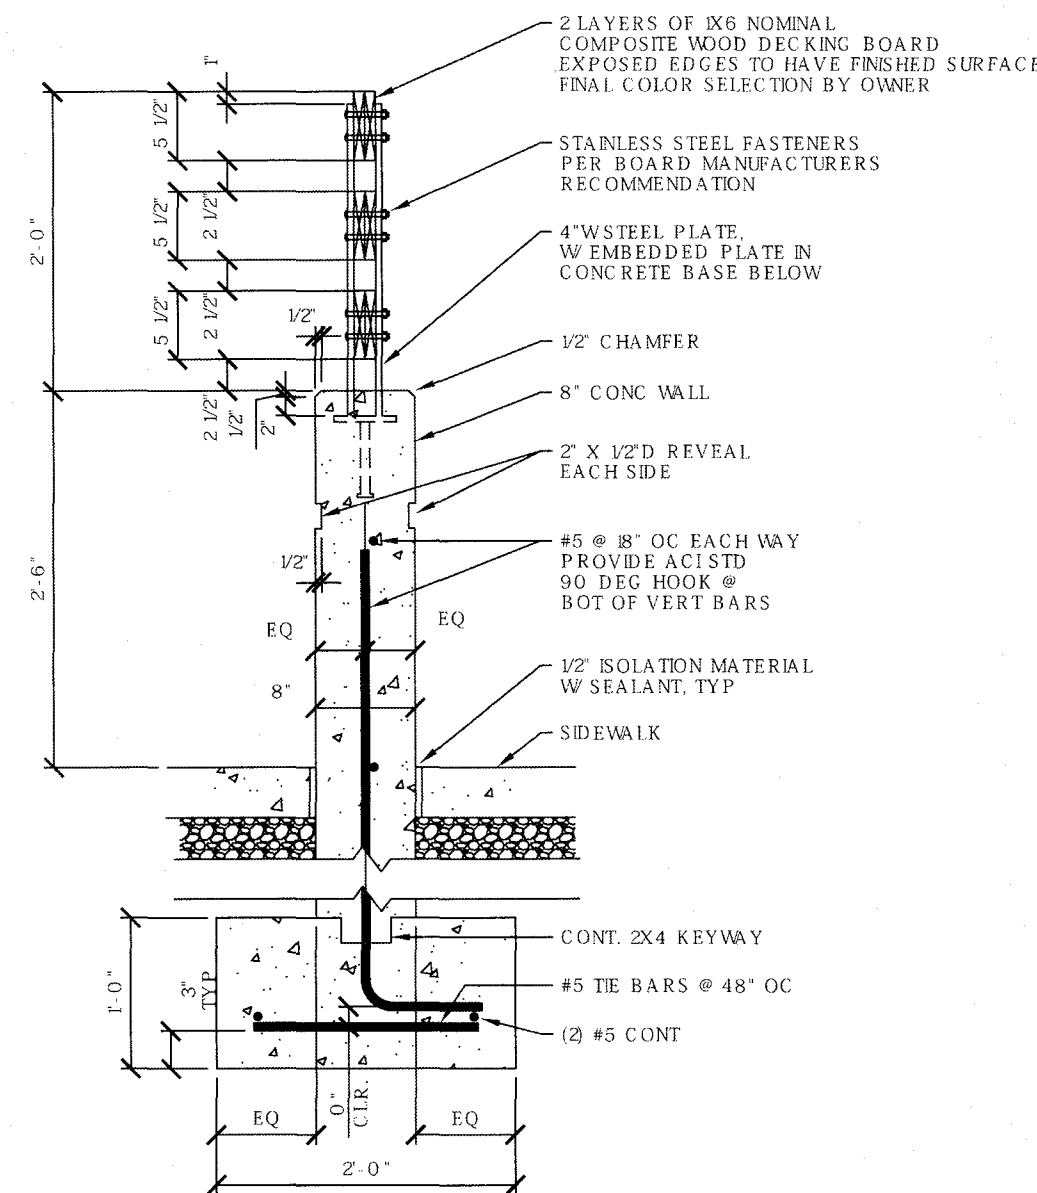

3 EXTERIOR FENCE SECTION  
SCALE: 1" = 1'-0"

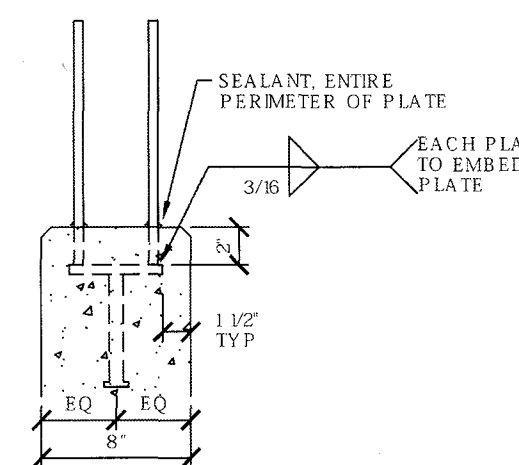

4 EMBED DETAIL  
SCALE: 1 1/2" = 1'-0"

Convenience Architecture  
and Design P.C.

EXTERIOR  
ELEVATIONS

NEW SHEETZ STORE  
"DALEVILLE"

SCALE: AS NOTED  
DATE: 10/13/17  
DRAWN BY: ALS  
FILENAME: A-9