
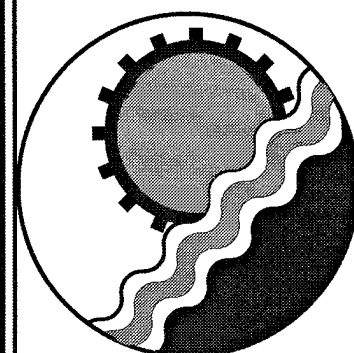


FOR CONSTRUCTION ACTIVITIES THAT HAVE A DISTURBED AREA GREATER THAN 1 ACRE, THE VIRGINIA DEPARTMENT OF CONSERVATION AND RECREATION (DCR) WILL REQUIRE THIS PROJECT TO FOLLOW THE VIRGINIA POLLUTANT DISCHARGE ELIMINATION SYSTEM PERMIT PROGRAM (VPDES) AND TO REGISTER FOR A VIRGINIA STORMWATER MANAGEMENT PROGRAM (VSMP) PERMIT. PURSUANT TO THIS PERMIT A STORMWATER POLLUTION PREVENTION PLAN (SWPP) AND AN APPROVED EROSION AND SEDIMENT CONTROL PLAN MUST BE ONSITE AT ALL TIMES. CONTRACTOR SHALL CONTACT BOTETOURT COUNTY EROSION AND SEDIMENT CONTROL ADMINISTRATORS OFFICE FOR REGISTRATION AND SECURE ALL PERMITS REQUIRED FOR CONSTRUCTION, PRIOR TO THE START OF CONSTRUCTION ACTIVITIES.

NOTES: DRIVEWAYS, ROAD EXTENSION AND CUL-DE-SAC SHALL BE POROUS ASPHALT CONSTRUCTION

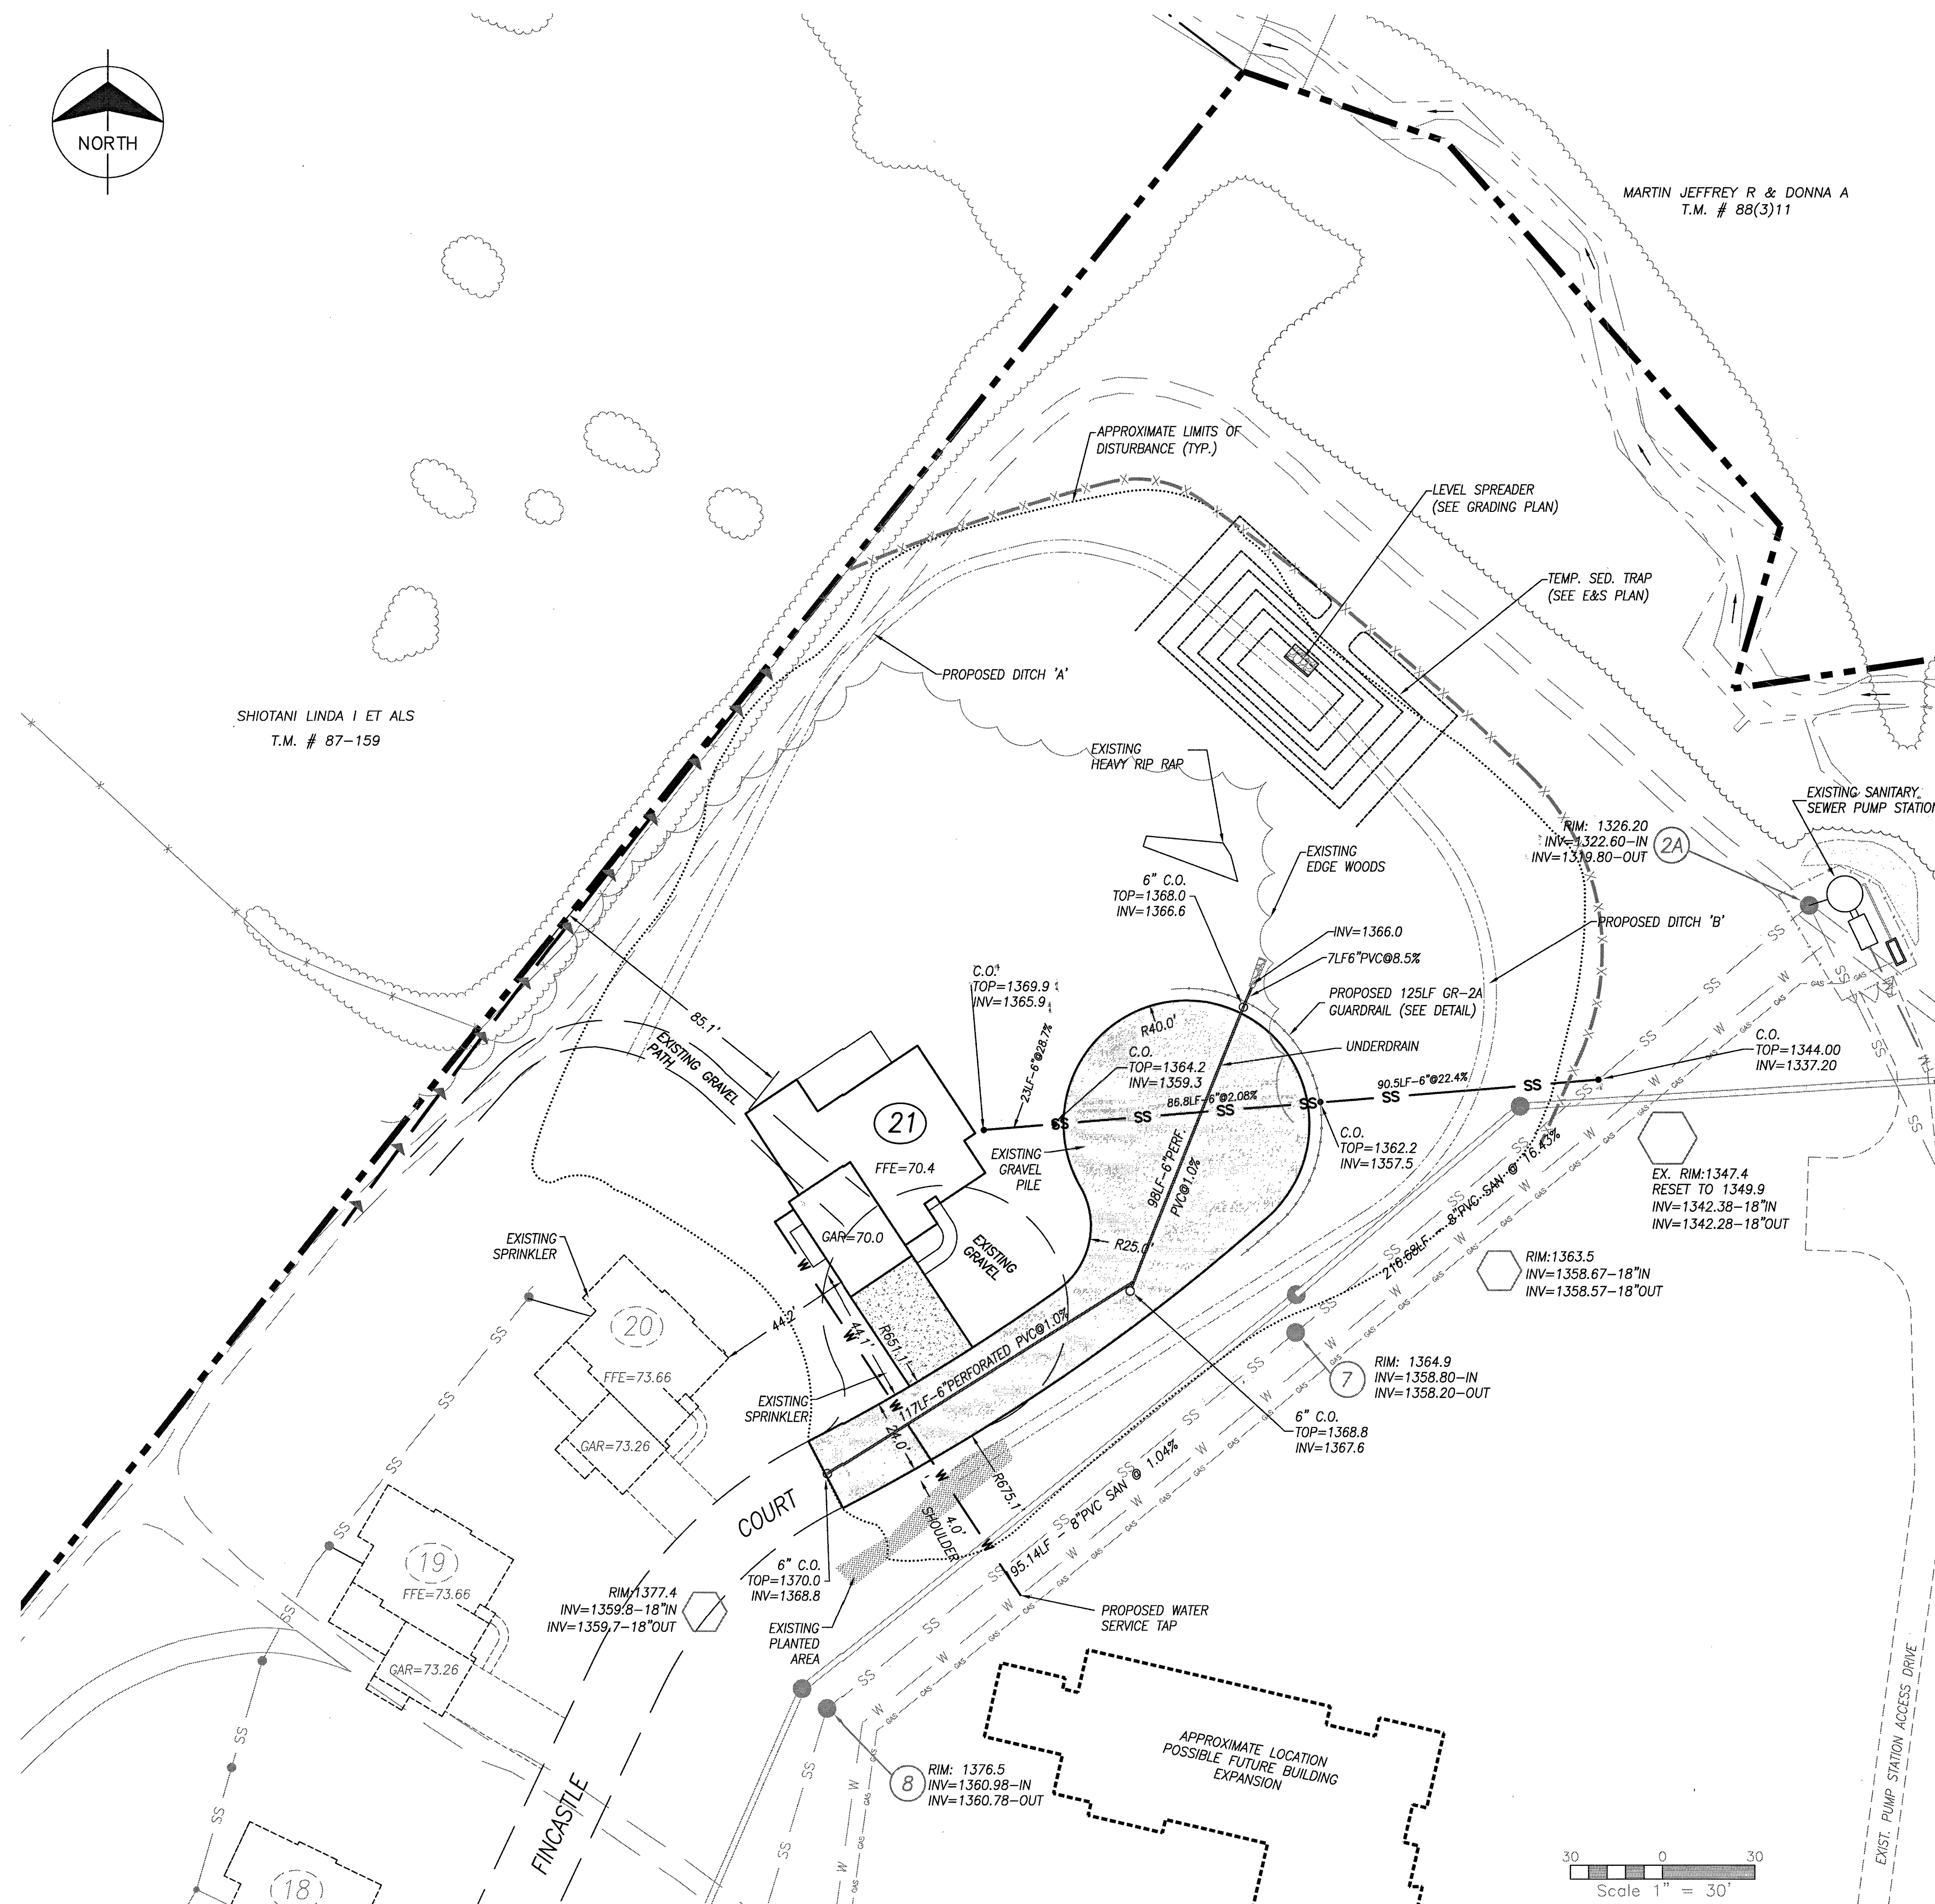


ENGINEERING CONCEPTS, INC.

20 S. ROANOKE ST., PO BOX 619
FINCASTLE, VIRGINIA 24090
540.473.1253 FAX: 540.473.1254

Drawn BRF
Designed ECI
Checked RHW
Approved RHW

SITE DIMENSIONAL & UTILITY PLAN
COTTAGE ADDITION - 21

"THE GLEBE"
BOTETOURT COUNTY - VIRGINIA

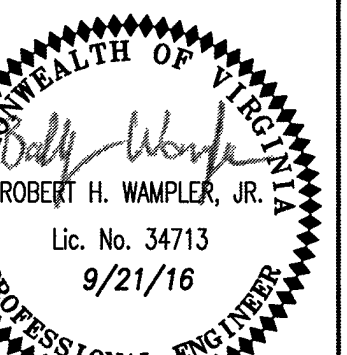

SCALE: 1"=30'
DATE: SEP. 21, 2016
PROJECT: 16064
C3