



R:\10340000-Capitol_Daleville\DWG\Sheet\CD SITE PLAN.dwg | Plotted on 9/20/2018 2:08 PM by John Wilson

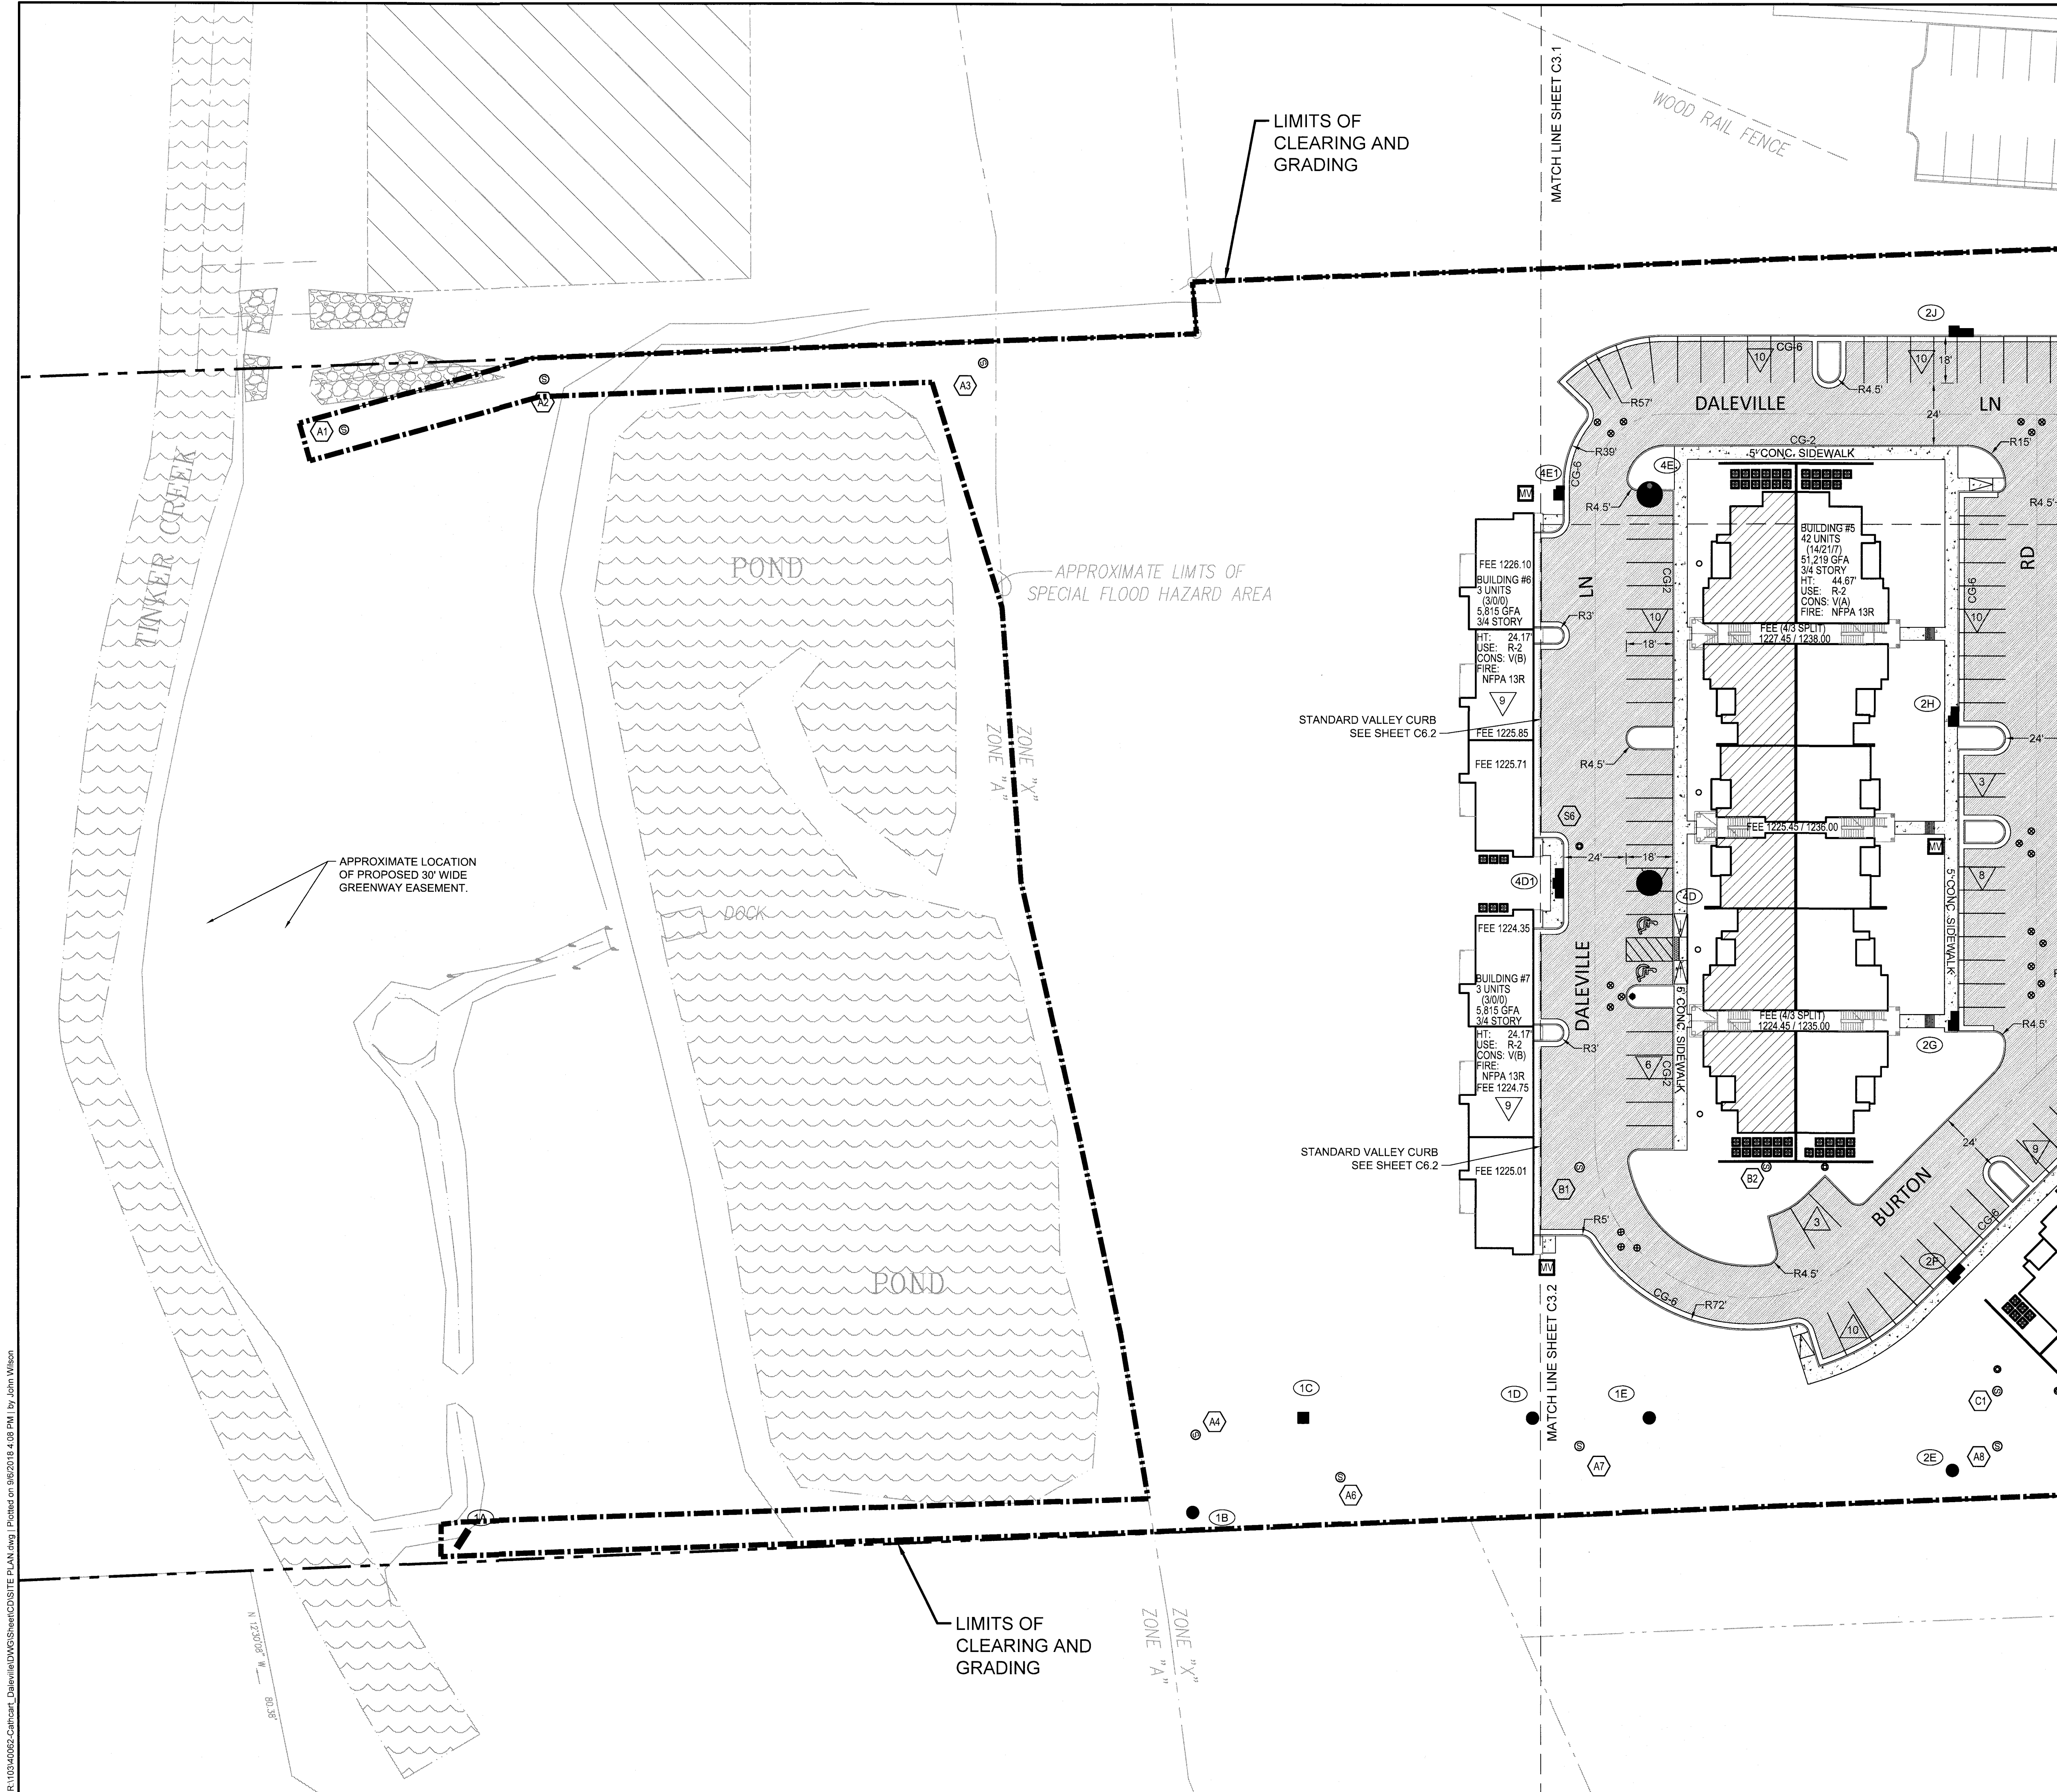

- GEOMETRIC PLAN NOTES
THIS SHEET FOR DEPICTING GEOMETRIC INFORMATION AND SURFACE FEATURES. REFER TO UTILITY AND GRADING PLANS FOR MORE INFORMATION.
1. CURB DESIGNATED WITH A 'R' (CG-6R, CG-7R) REPRESENTS A REVERSE GUTTER PAN, WITH 2% SLOPE AWAY FROM THE CURB.
 2. TRANSITION FROM CG-6 TO CG-6R OVER 5'
 3. ALL CG-12 RAMPS TO HAVE 1:20 GUTTER SLOPE AT GUTTER PAN AND SHALL ADHERE TO VDOT REQUIREMENTS FOR CURB RAMPS.
 4. ALL ACCESS WAYS ARE FIRELANES. CONTRACTOR TO PROVIDE SIGNAGE AND STRIPING/CURB PAINTING AS DIRECTED BY BOTETOURT FIRE/EMS

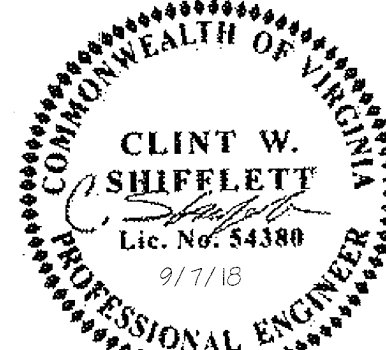

THIS DRAWING PREPARED AT THE
CLINT W. SHIFFLETT OFFICE
608 Preston Avenue, Daleville, VA 22903
TEL 434.295.5624 FAX 434.295.8317 www.timmons.com

YOUR VISION ACHIEVED THROUGH OURS.

DATE
2018-09-07

REVISION DESCRIPTION

DATE	REVISION PER COMMENTS
2018-05-23	

DRAWN BY
J WILSON

DESIGNED BY
J WILSON

CHECKED BY
C SHIFFLETT

SCALE
AS SHOWN

JOB NO.
40062

SHEET NO.
C3.3

THE RESERVE AT DALEVILLE

BOTETOURT COUNTY, VA

SITE PLAN

These plans and associated documents are the exclusive property of TIMMONS GROUP and may not be reproduced in whole or in part and shall not be used for any purpose whatsoever, inclusive, but not limited to construction, bidding, and/or construction taking without the express written consent of TIMMONS GROUP.