



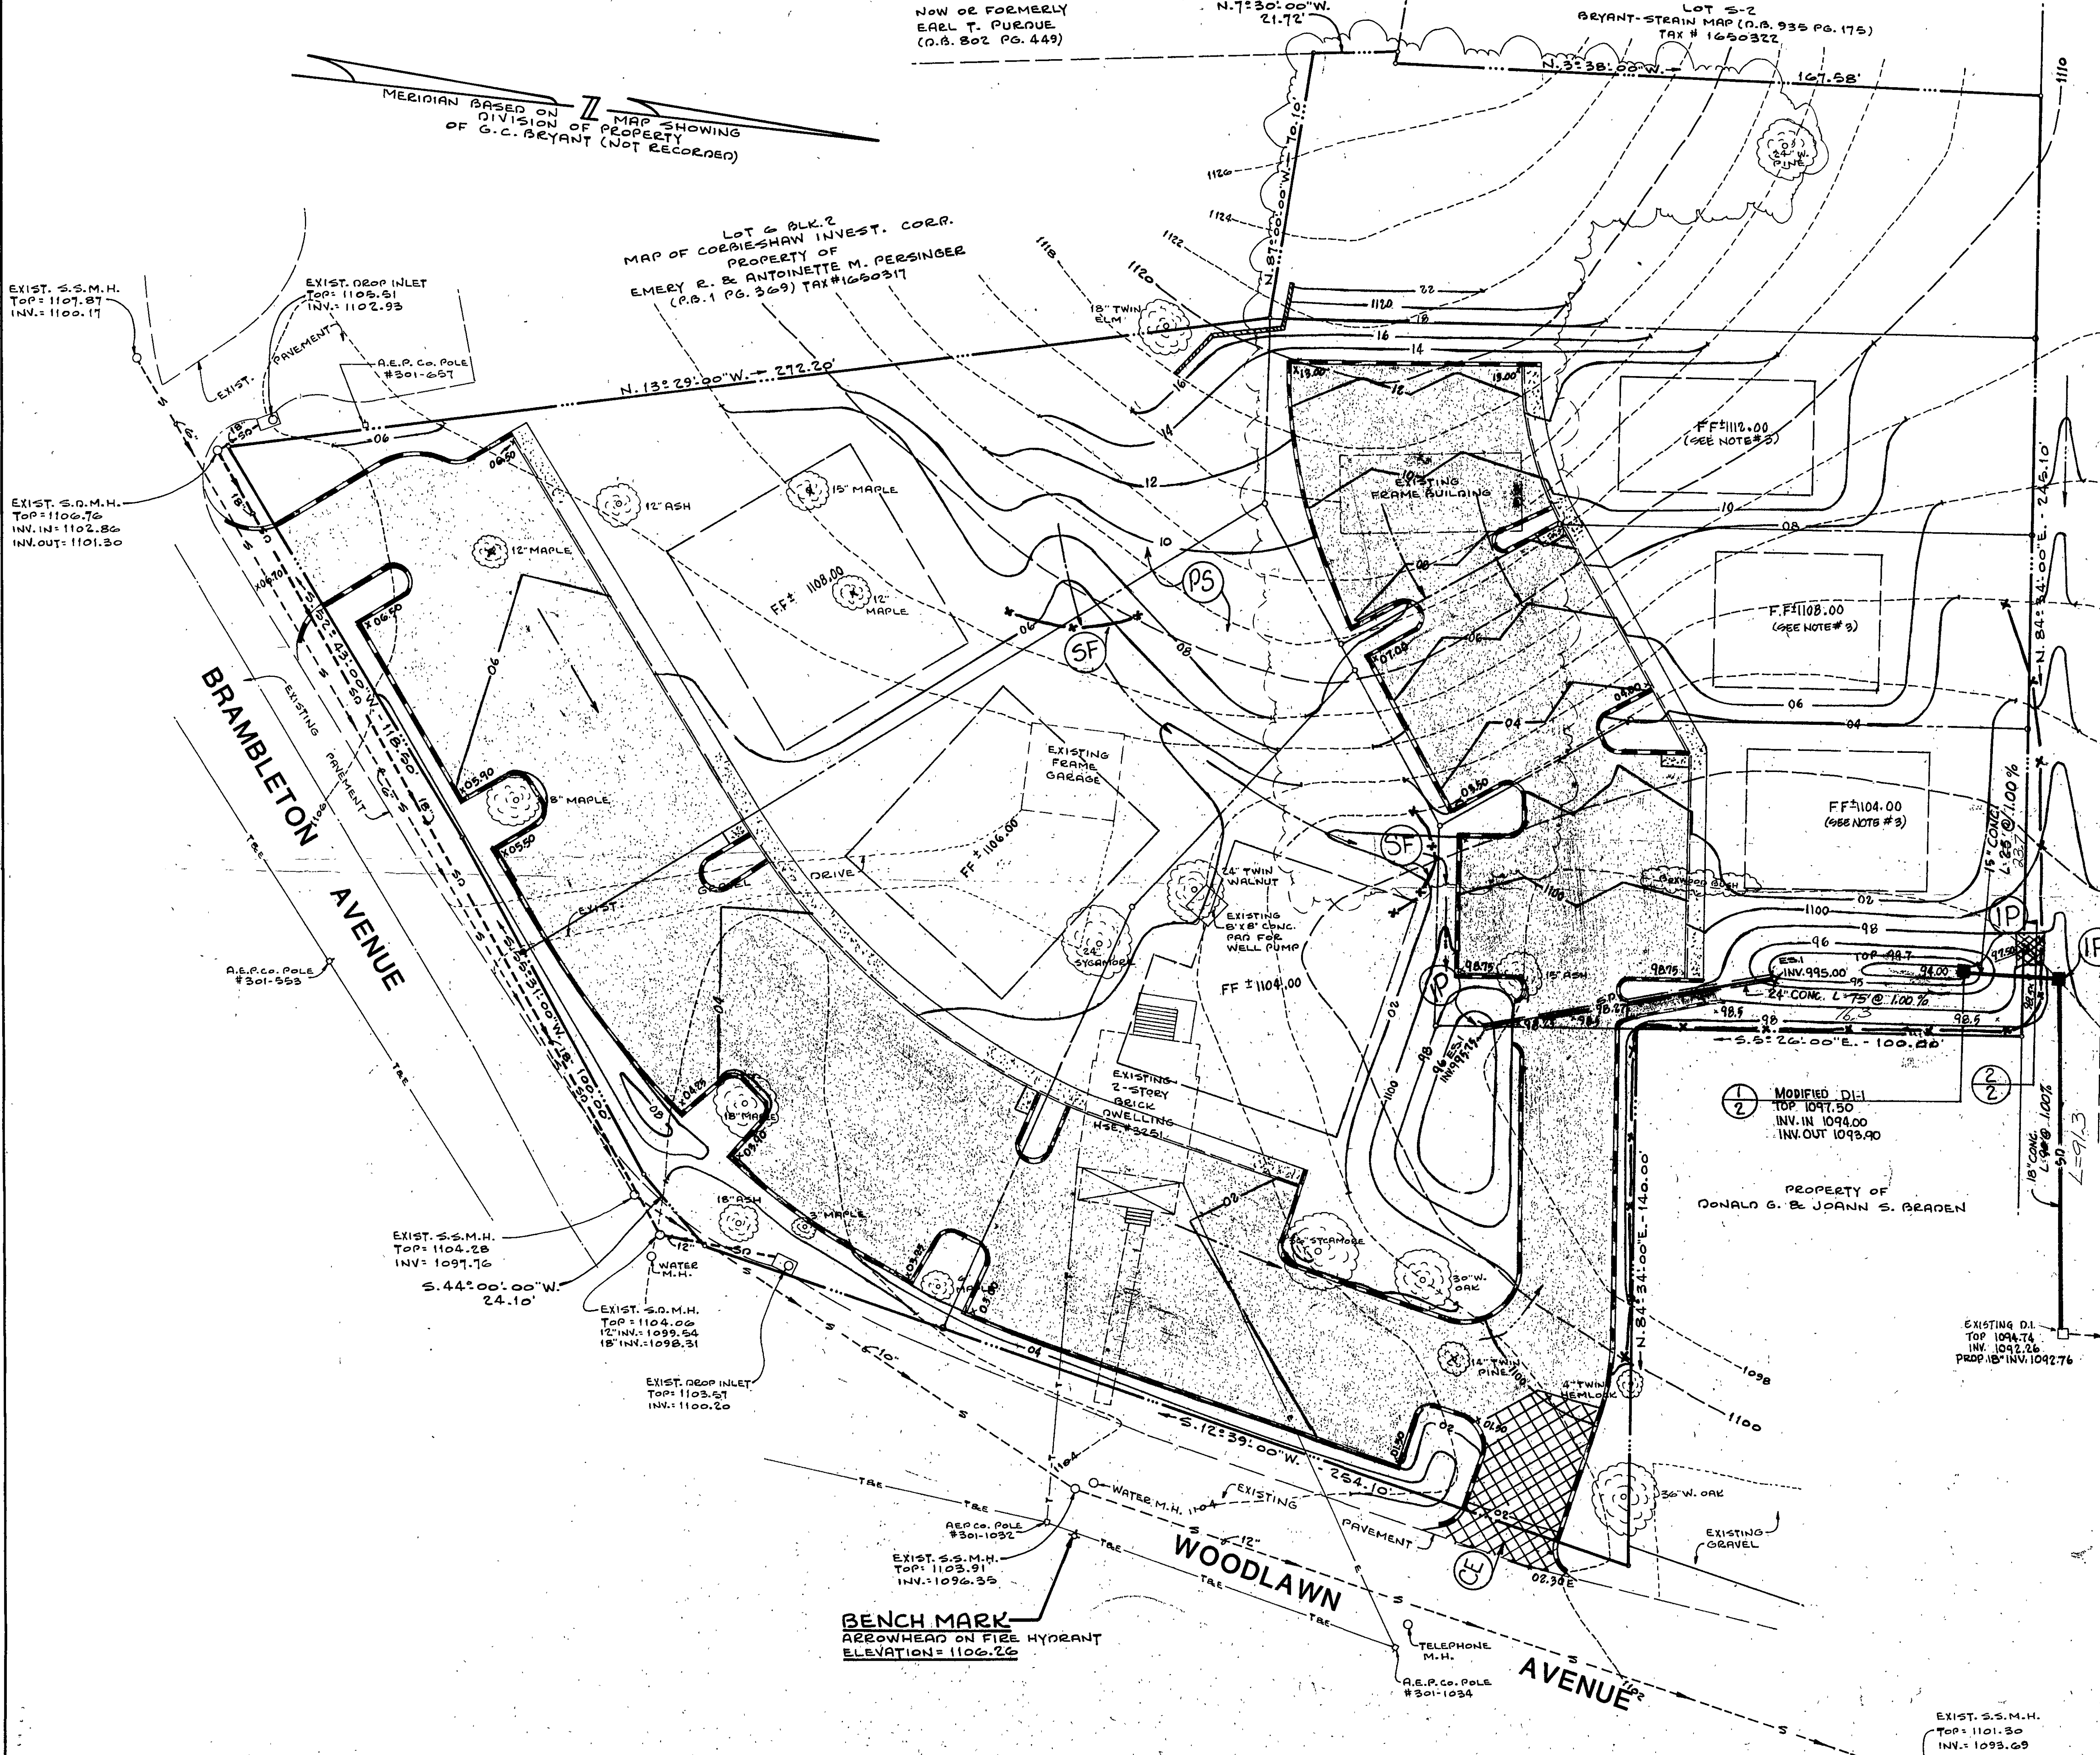

EROSION CONTROL LEGEND		
KEY NO.	TITLE	SYMBOL
CE	1.01 TEMPORARY GRAVEL CONSTRUCTION ENTRANCE	
SF	1.06 SILT FENCE	
IP	1.08 STORM DRAIN INLET PROTECTION	
PS	1.66 PERMANENT SEEDING	

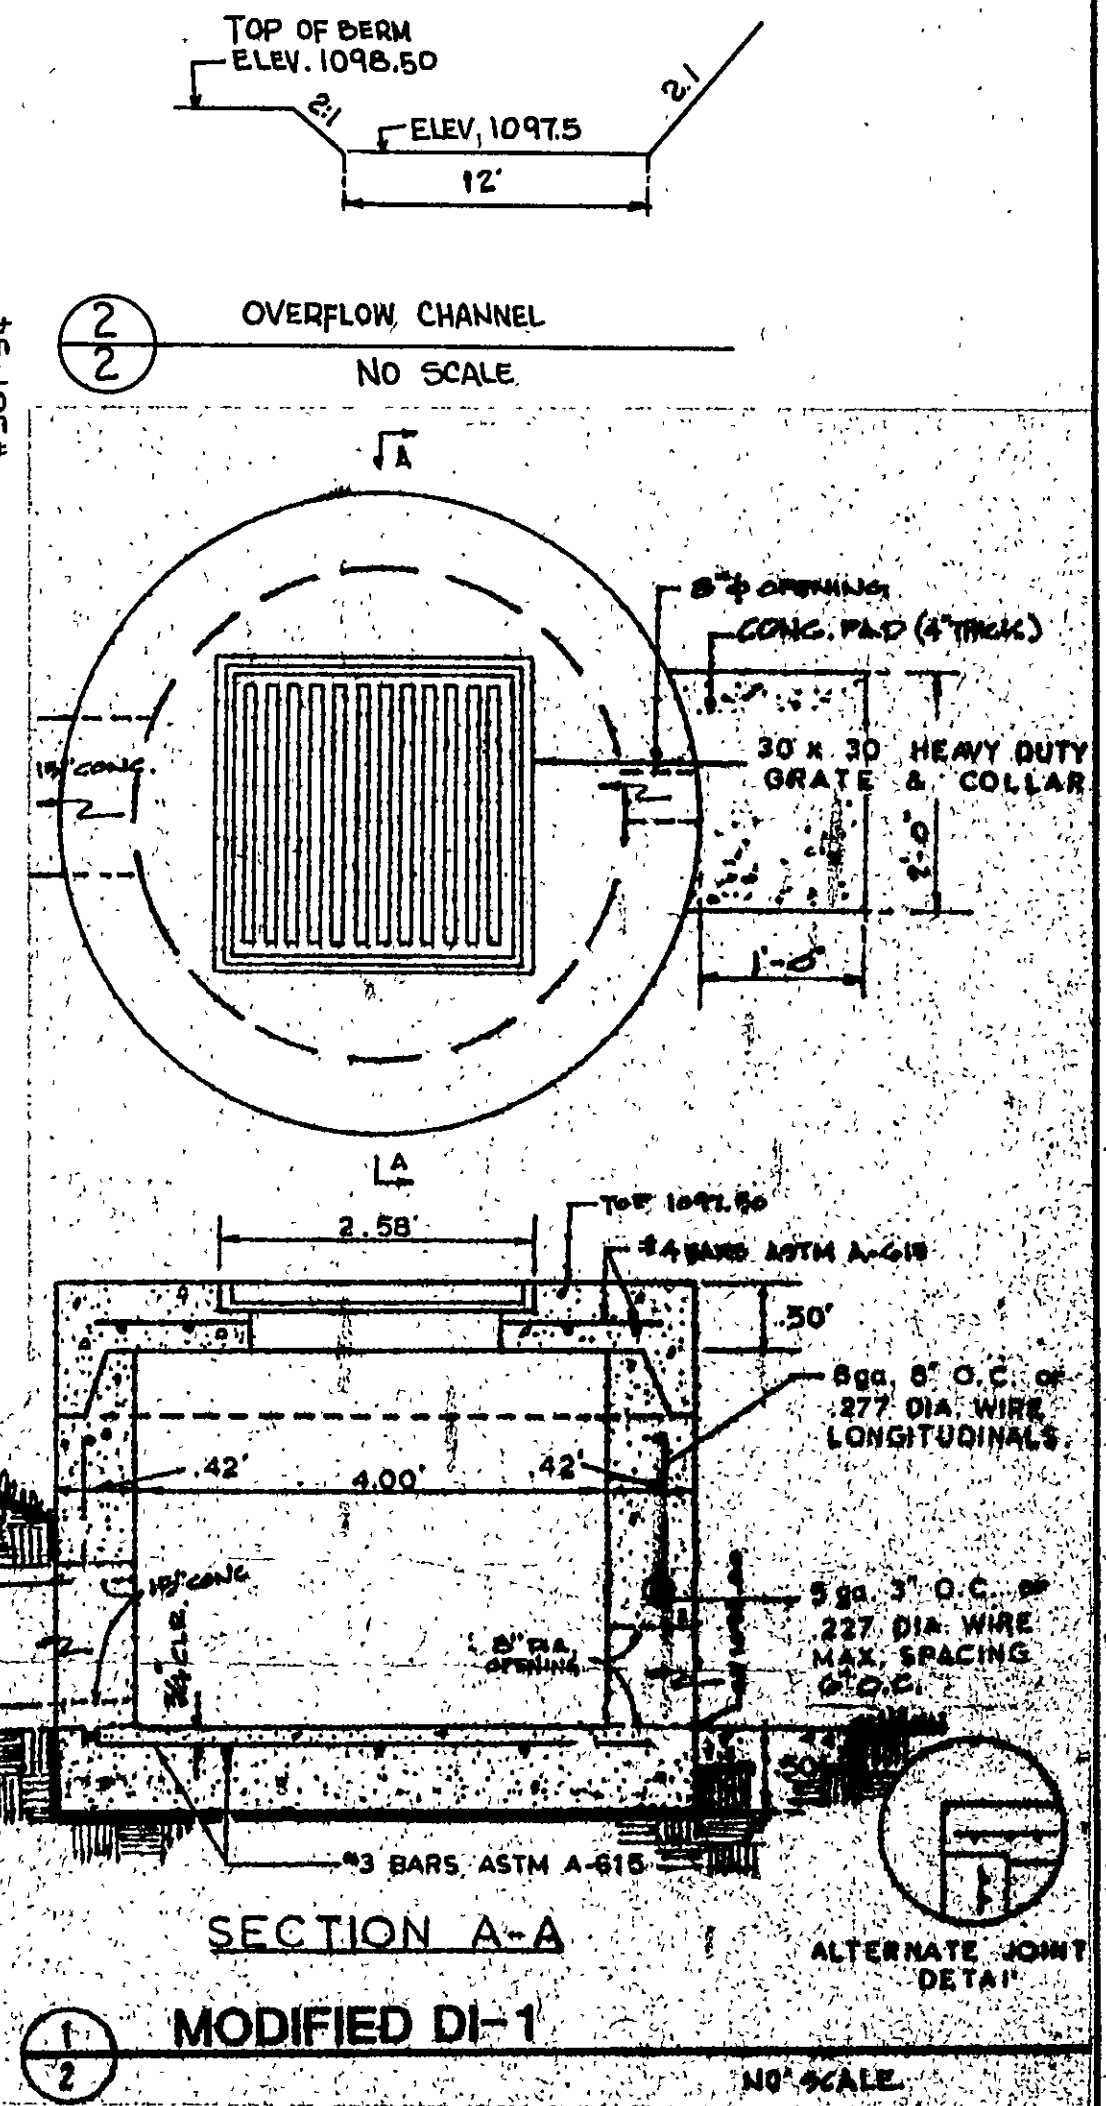

- GENERAL NOTES:
- ALL CURBING AND DRAINAGE ITEMS SHALL BE TO VIRGINIA DEPARTMENT OF HIGHWAYS AND TRANSPORTATION STANDARDS AND SPECIFICATIONS UNLESS NOTED OTHERWISE.
 - SEE SH. 1 FOR DIMENSIONAL LAYOUT & UTILITIES.
 - ALL ROOF DRAINS FOR BUILDINGS ON LOTS 4, 5 AND 6 SHALL DRAIN TO THE PARKING LOT.

1	5-11-81	Revised as per City of Roanoke Comments dated May 6, 1981
REVISION	DATE	DESCRIPTION
DESIGNED	R.S.C.	GRADING, STORM DRAINAGE & EROSION CONTROL FOR
DRAWN	M.M. V.B.	BRAMBLEWOOD PARK
CHECKED	R.S.C.	CITY OF ROANOKE, VIRGINIA
		PREPARED FOR CORBIESHAW ASSOCIATES
BUFORD T. LUMSDEN & ASSOCIATES, P.C.		SCALE: 1" = 20'
ENGINEERS-SURVEYORS		COMM. # BC-654
ROANOKE, VIRGINIA		DATE: 27 MARCH 1981
		SHEET 2 OF 2