

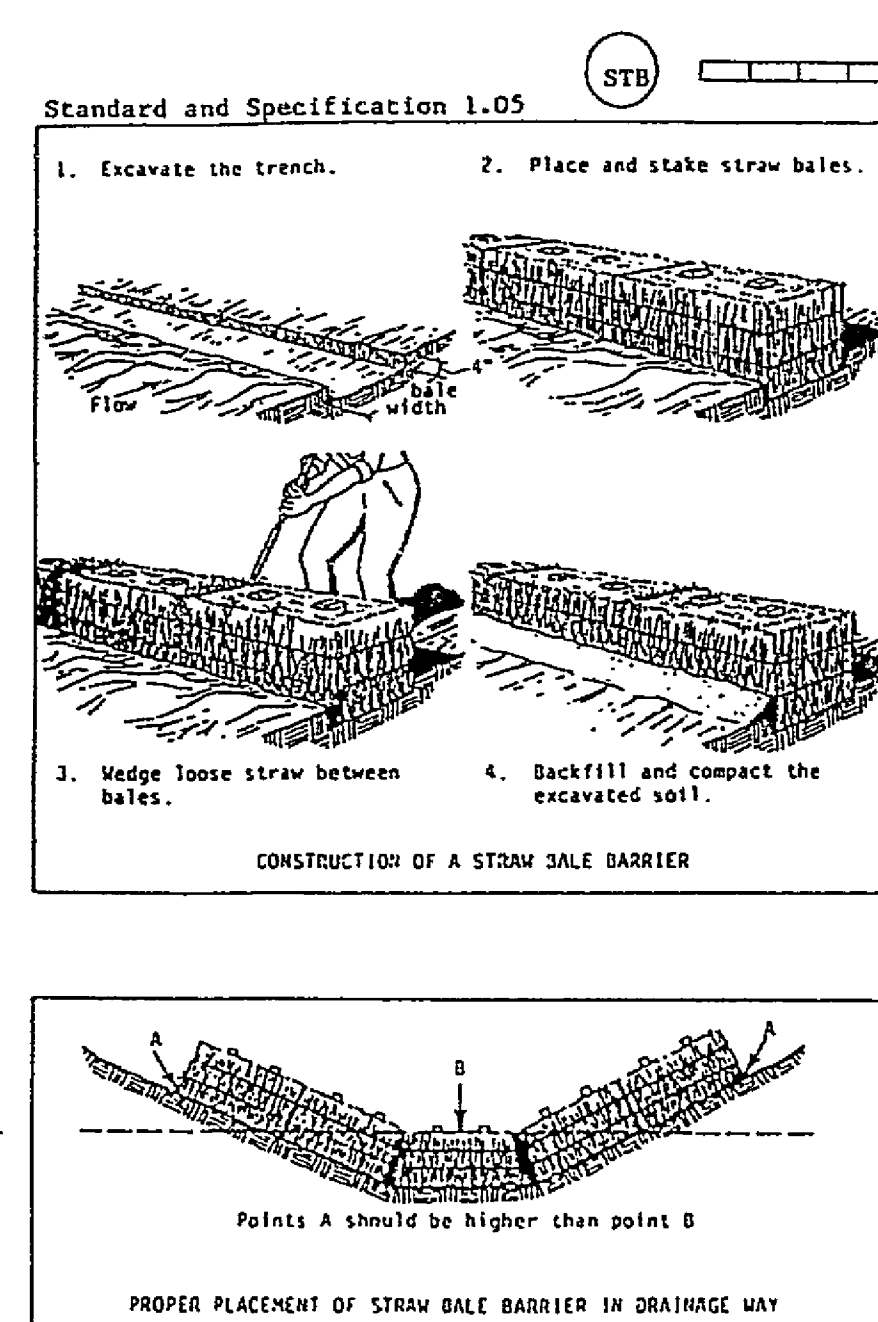


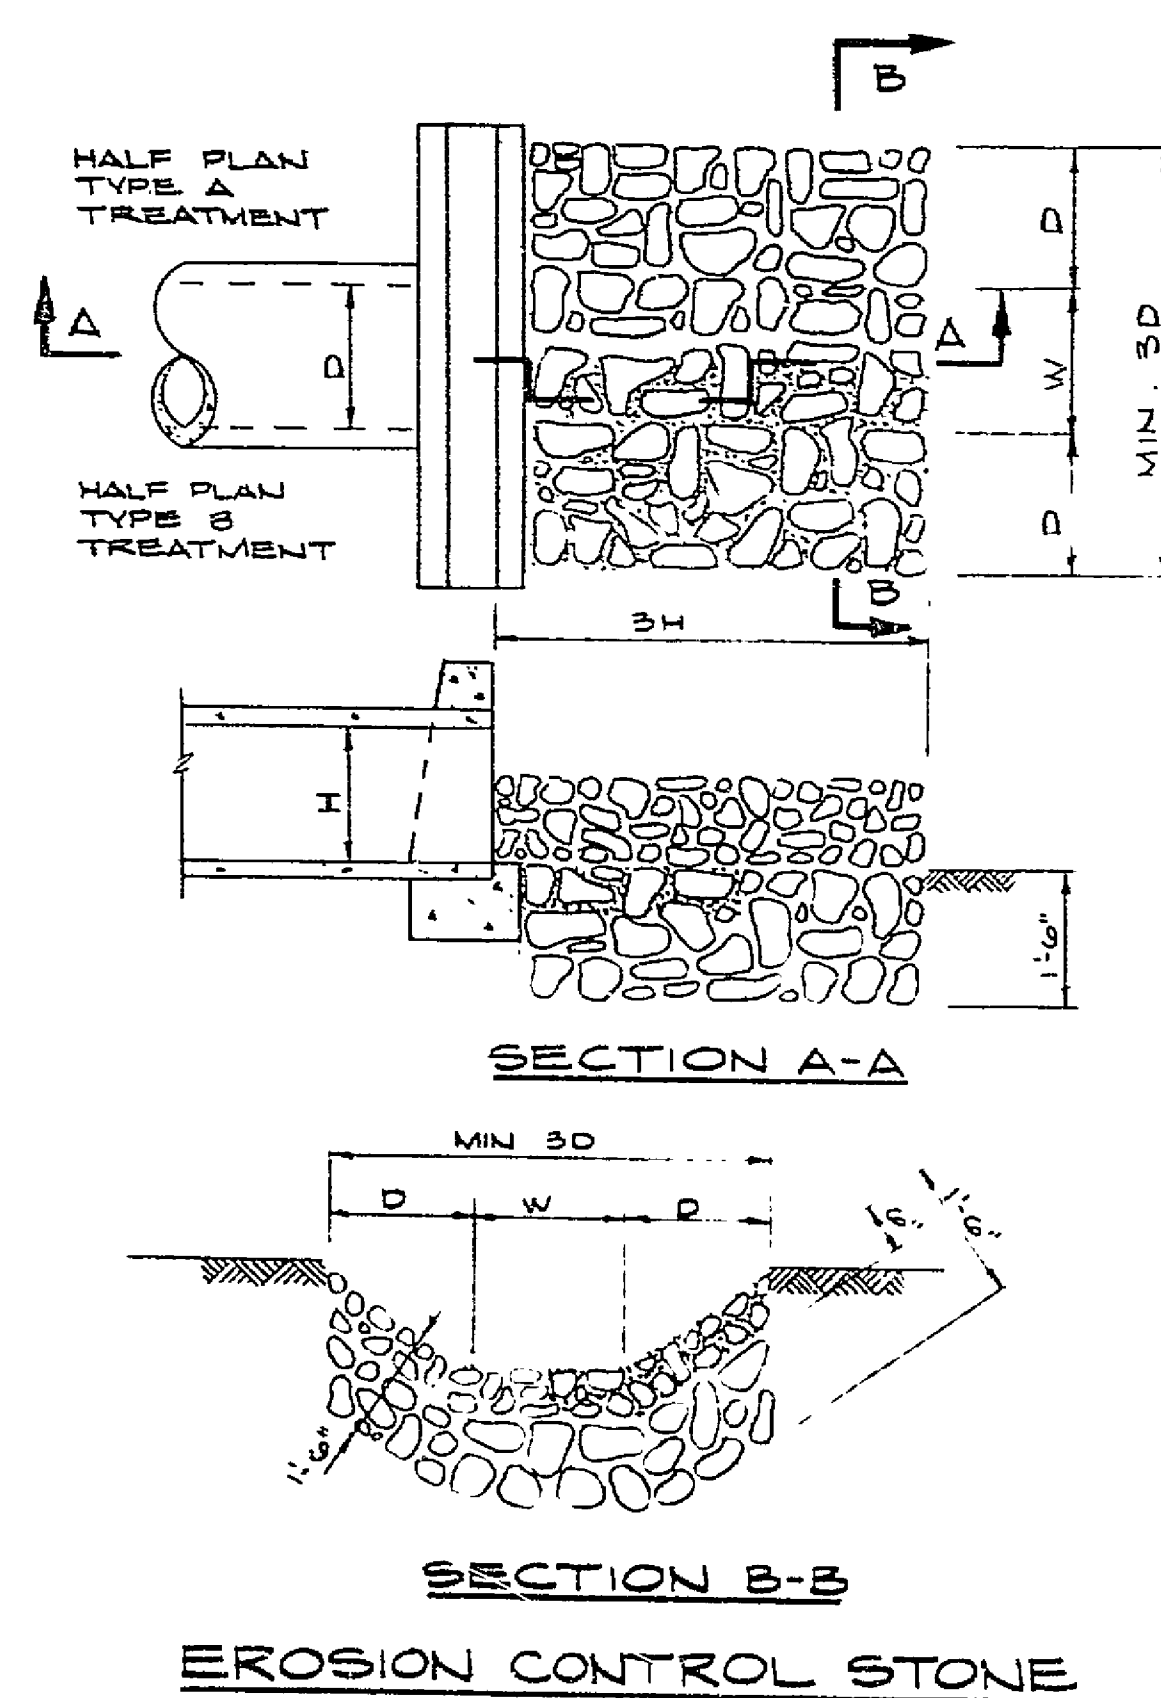


STRAW BALE BARRIER

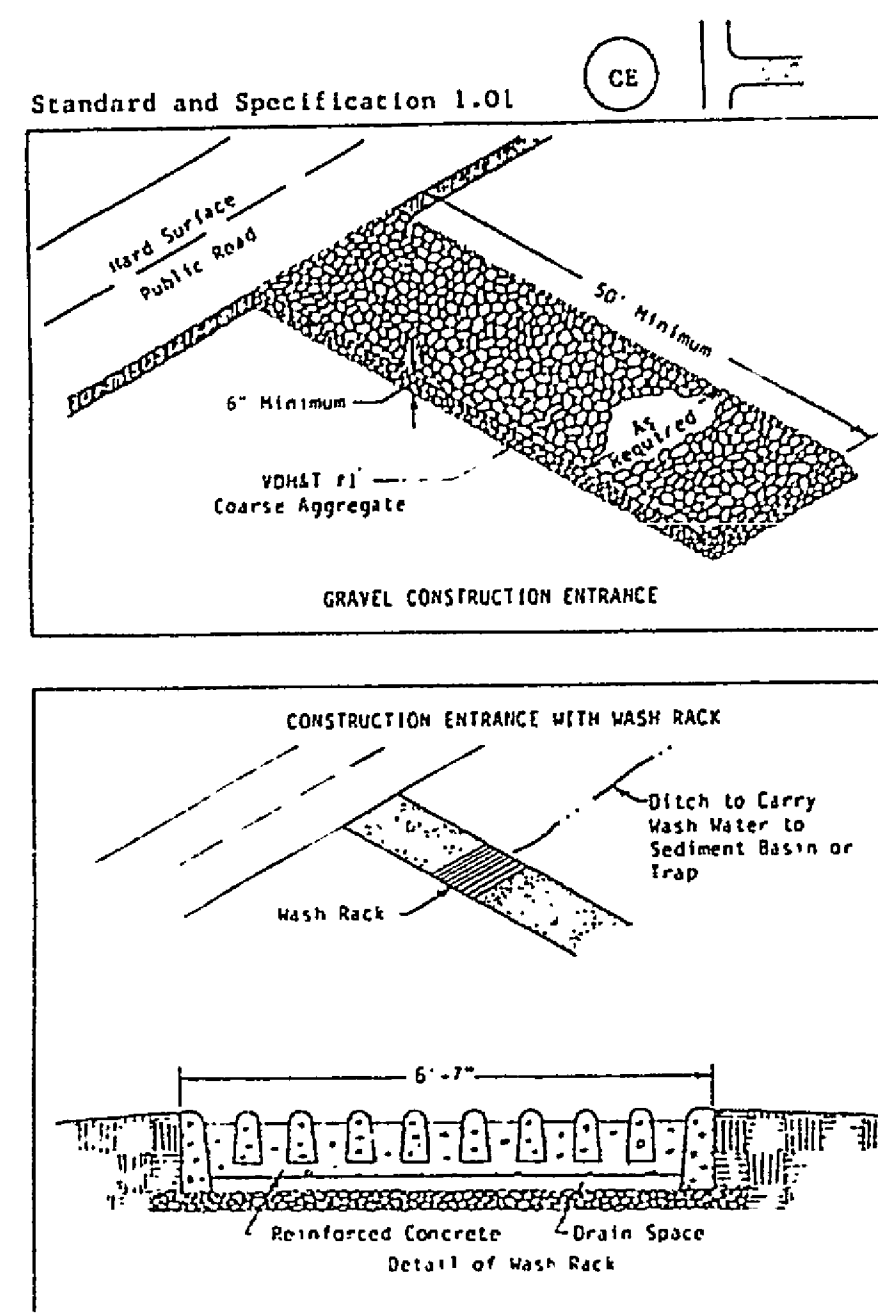


Note: This detail is from the Virginia Erosion and Sediment Control Handbook-1980. The Contractor shall comply with the design criteria, the construction specification, the maintenance requirements and the removal requirements contained therein for this item.

GRAVEL CONSTRUCTION ENTRANCE


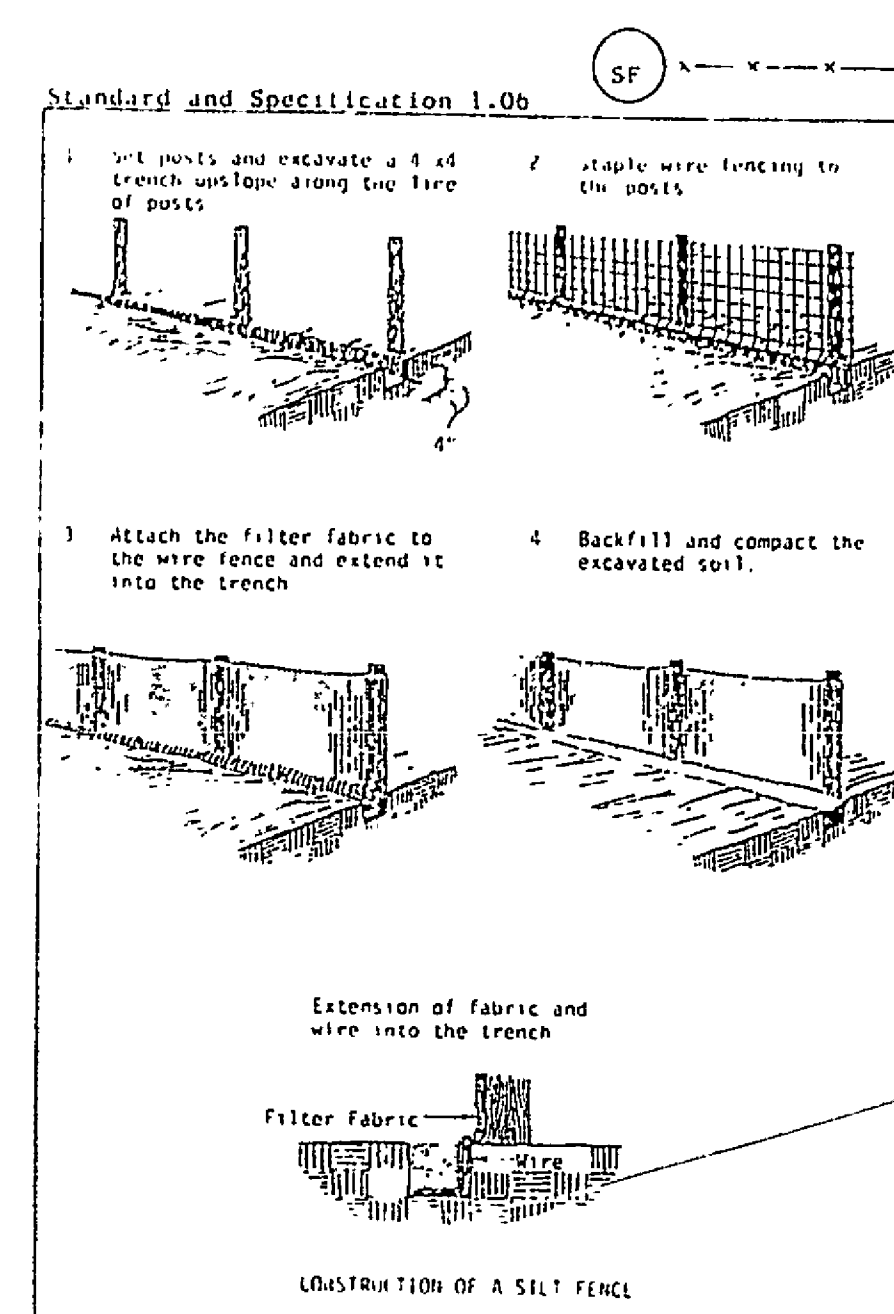


Note: This detail is from the Virginia Erosion and Sediment Control Handbook-1980. The Contractor shall comply with the design criteria, the construction specification, the maintenance requirements and the removal requirements contained therein for this item.

SILT FENCE

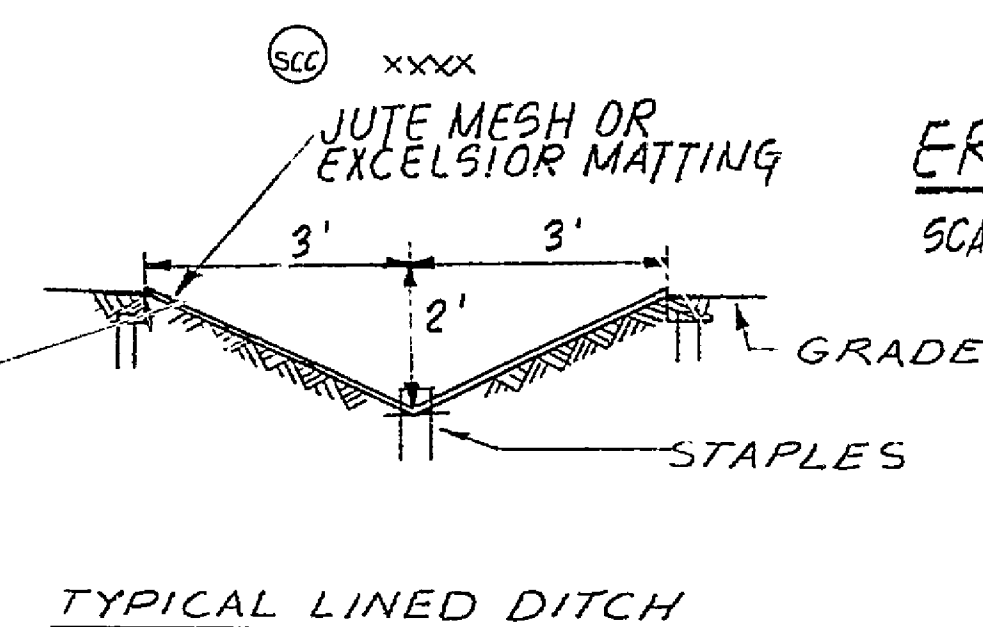

TYPICAL LINED DITCH

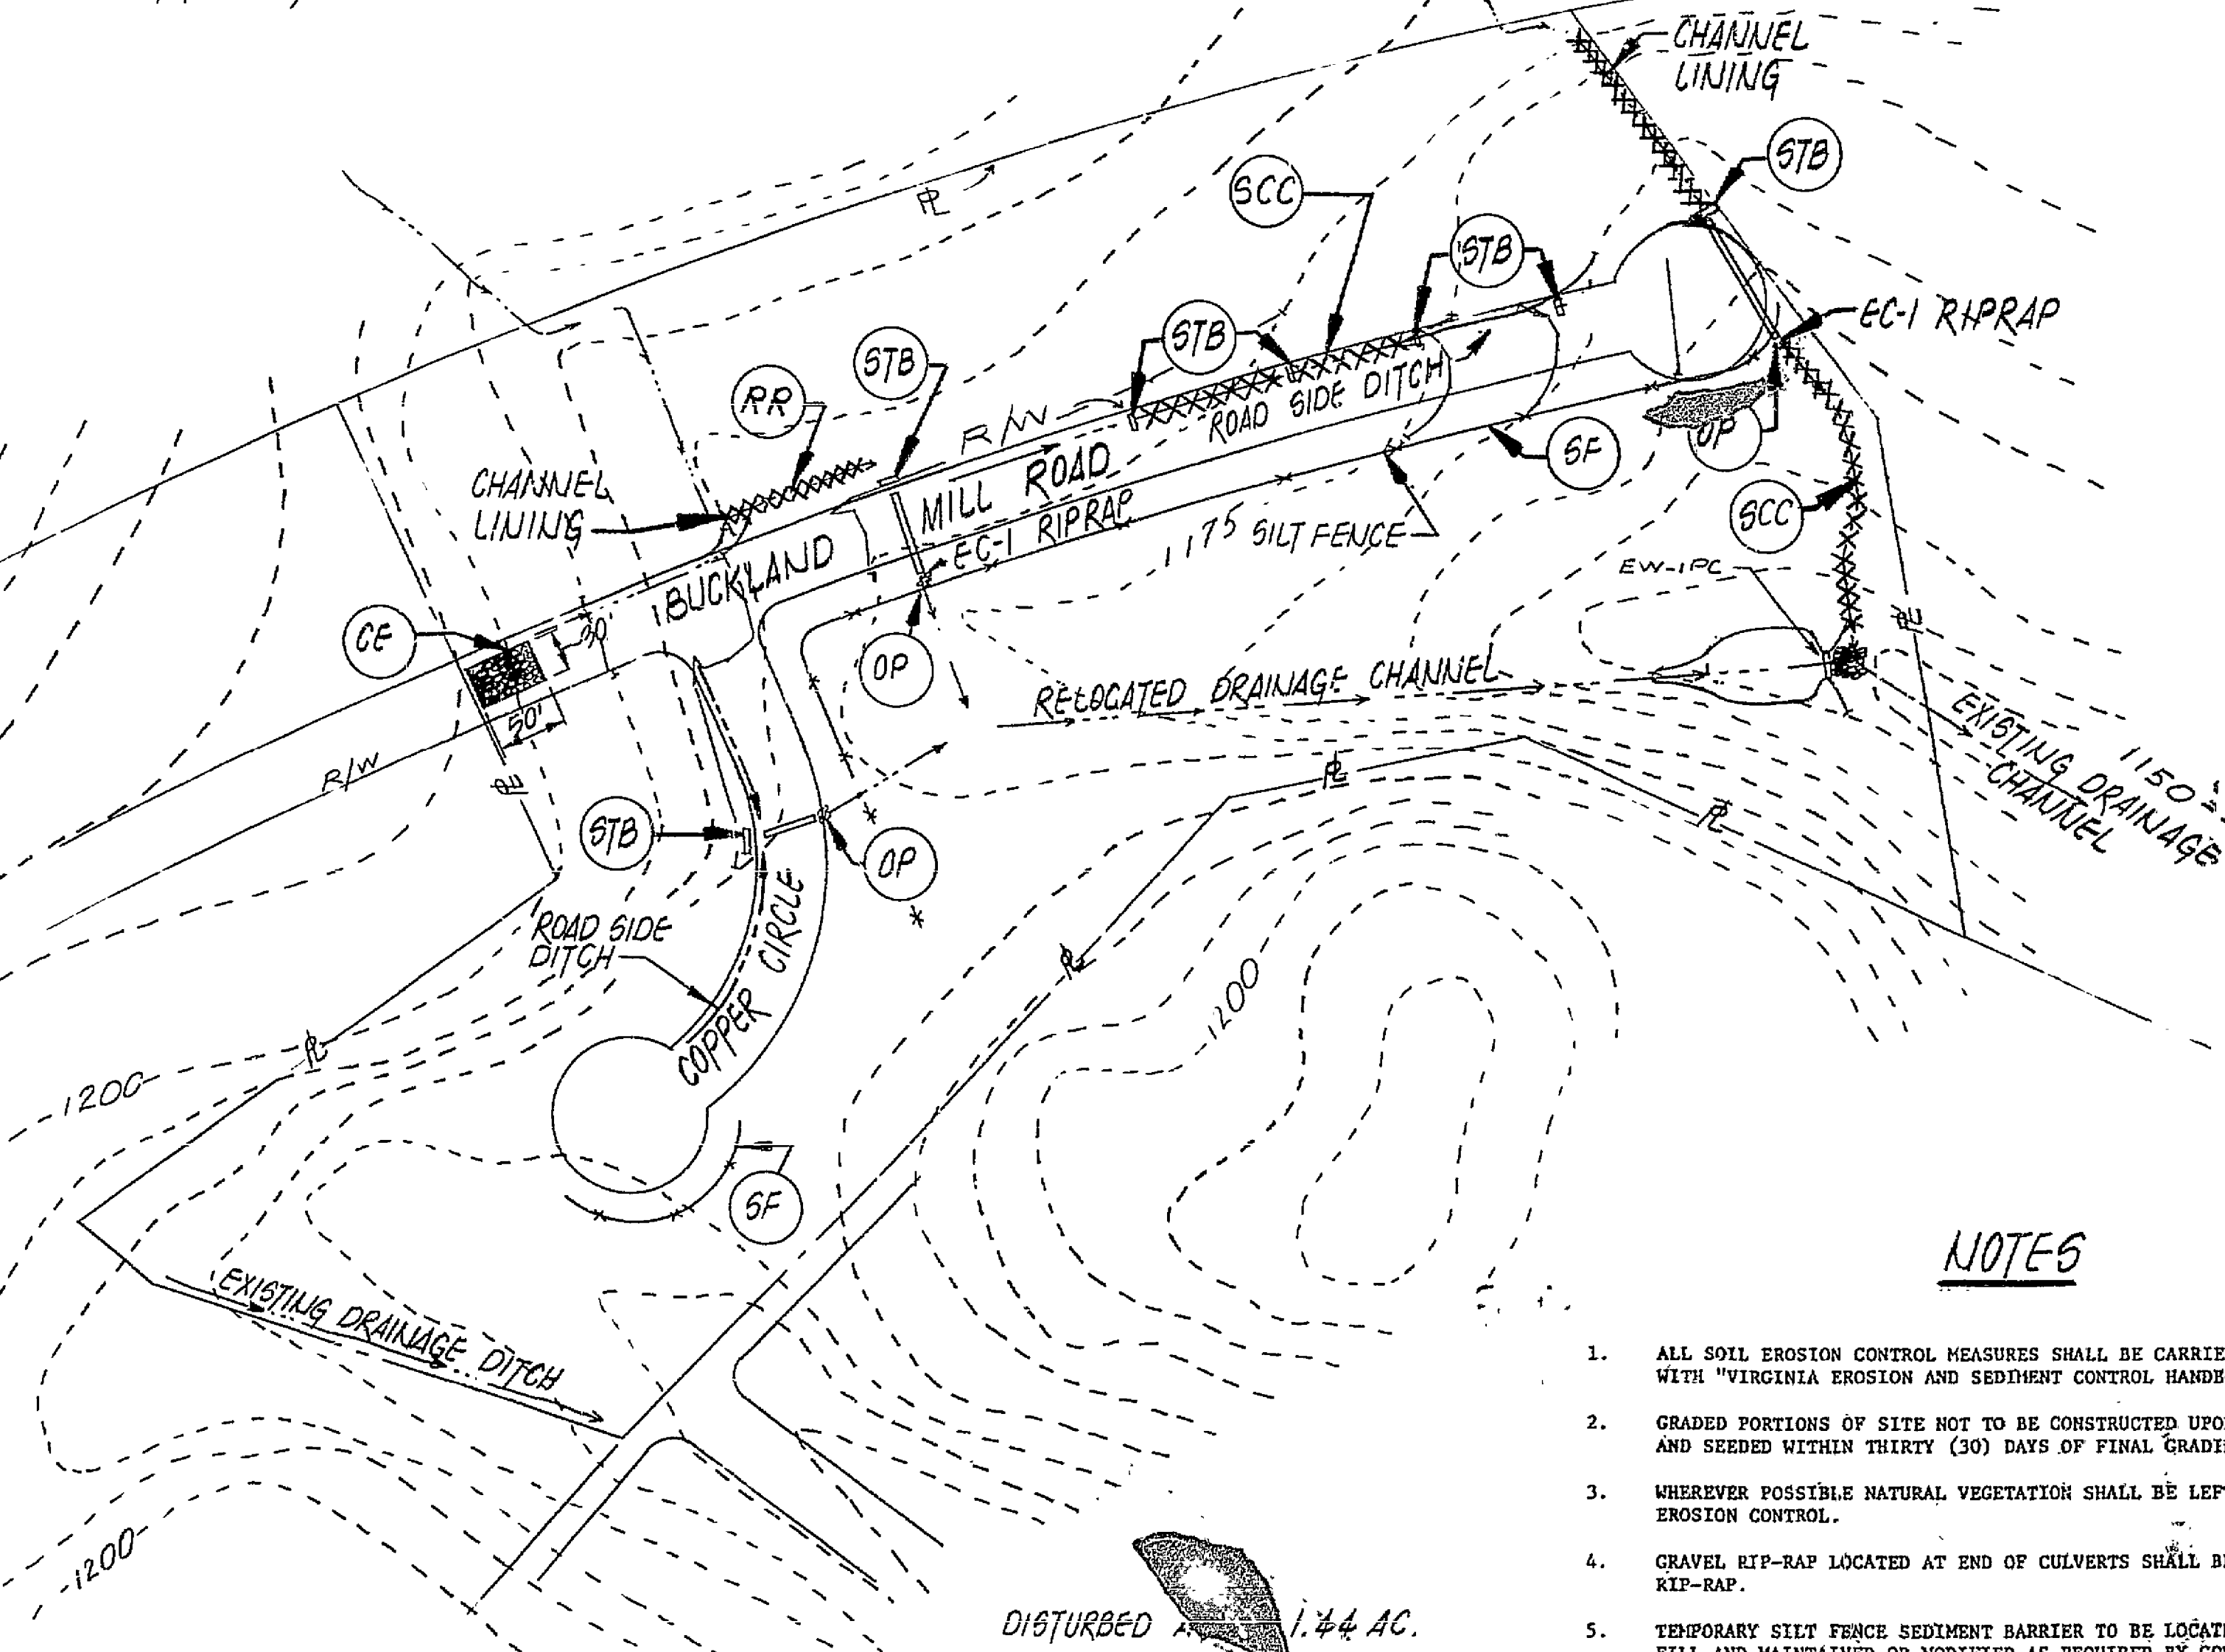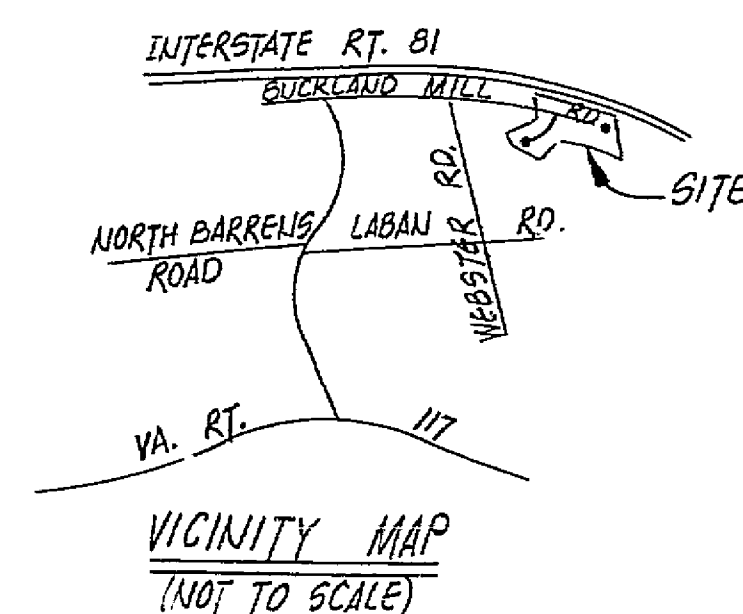

NOTES


- ALL SOIL EROSION CONTROL MEASURES SHALL BE CARRIED OUT IN COMPLIANCE WITH "VIRGINIA EROSION AND SEDIMENT CONTROL HANDBOOK", 1980.
- GRADED PORTIONS OF SITE NOT TO BE CONSTRUCTED UPON SHALL BE TOPSOILED AND SEEDED WITHIN THIRTY (30) DAYS OF FINAL GRADING.
- WHEREVER POSSIBLE NATURAL VEGETATION SHALL BE LEFT INTACT TO AID IN EROSION CONTROL.
- GRAVEL RIP-RAP LOCATED AT END OF CULVERTS SHALL BE V. D. H. T. NO. 1 AGGREGATE.
- TEMPORARY SILT FENCE SEDIMENT BARRIER TO BE LOCATED AT TOE OF PROPOSED FILL AND MAINTAINED OR MODIFIED AS REQUIRED BY CONSTRUCTION PROCESS.
- CONTRACTOR SHALL BE RESPONSIBLE FOR IMPLEMENTATION AND MAINTENANCE OF ALL EROSION CONTROL MEASURES.
- THE TEMPORARY GRAVEL CONSTRUCTION ENTRANCE SHALL HAVE A MINIMUM 6" DEPTH OF STONE CONSISTING OF V. D. H. T. NO. 1 AGGREGATE.
- RE-SEEDING OF GRADED AREAS TO BE WITH 4.8 POUNDS KENTUCKY 31 FESCUE AND 1.2 POUNDS PERENNIAL RYE GRASS PER 1,000 SQUARE FEET.
- ADJOINING PUBLIC STREETS TO BE CLEANED BY THE END OF EACH WORKING DAY.

EROSION AND SEDIMENT CONTROL PLAN

SCALE: 1"=100'

APPROVED

LAND DISTURBING PERMIT
EROSION-SILTATION CONTROL
ROANOKE COUNTY
8-23-85
DATE

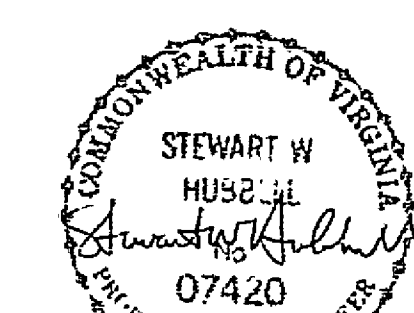

RC-0763

REVISION	DATE	DESCRIPTION	BY	APP.
1	3/15/85	CONSOLIDATE TO ONE SHEET		
DESIGNED	WJJ			
DRAWN	WJJ			
CHECKED	SWA			
APPROVED				
SUBMITTED				
BUCKLAND FOREST SECTION FOUR EROSION CONTROL PLAN				
Mattern & Craig CONSULTING ENGINEERS			SCALE: 1"=100'	517
DATE: 1/22/85			SHEET	8