




Drawing name: K:\113001 - CVS-Rebkee\052 - Peters Creek Roanoke\CAD\01052_CDS_1.dwg Truck Turn (7) Jan 18, 2006 7:27am by: donnieland

PAVING LEGEND

- LIGHT DUTY ASPHALT (15 C10)
- HEAVY DUTY ASPHALT (16 C10)
- STANDARD ENTRANCE GUTTER (21 C10)
- (SEE SHEET C10 FOR PAVEMENT INTERNAL DESIGN)
- TURN LANE / RIGHT-OF-WAY ASPHALT (SEE TYPICAL SECTION ON SHEET R2)

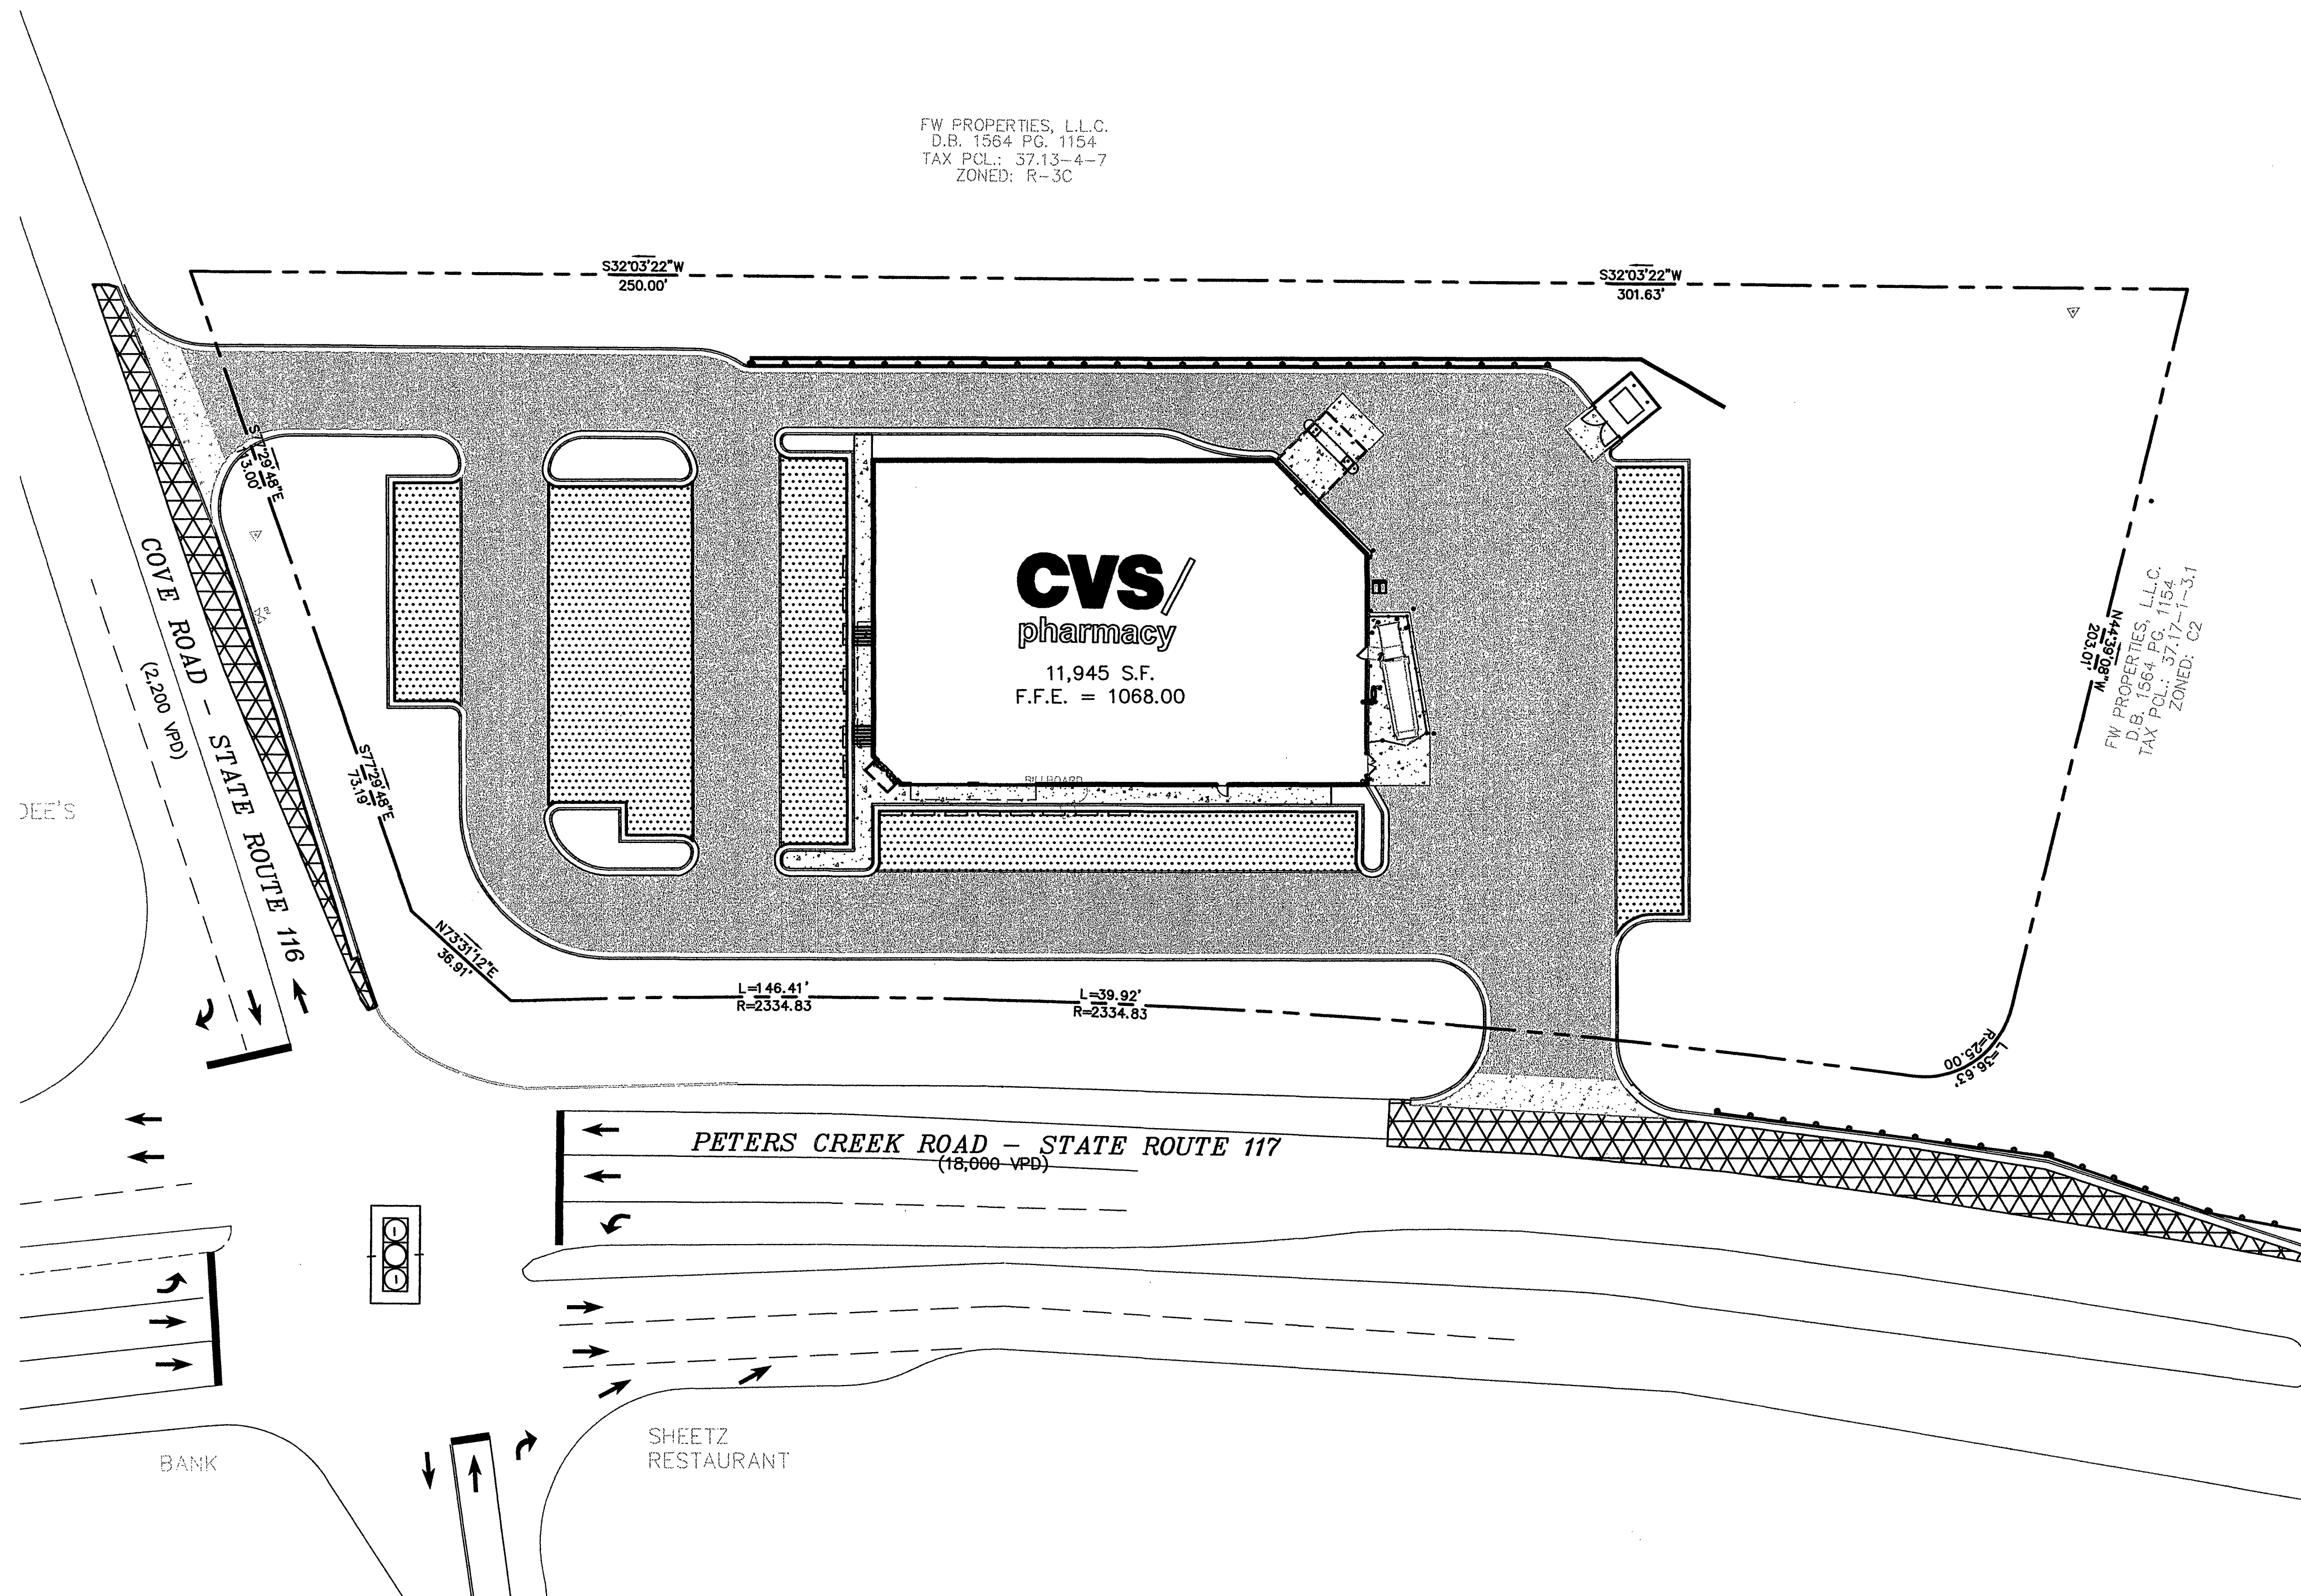

ROANOKE, VA
CVS STORE #6296

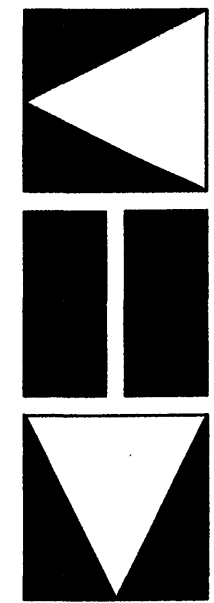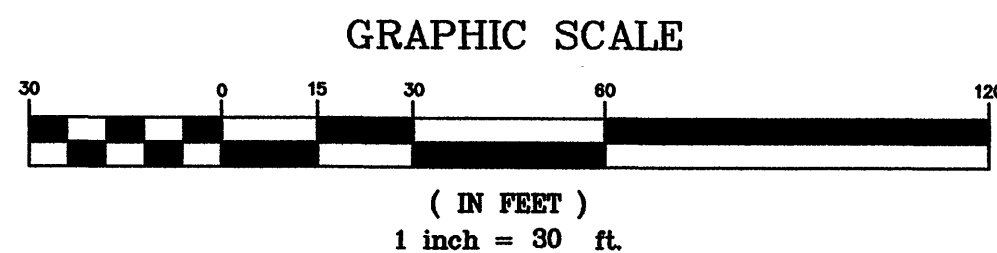


Kimley-Horn
and Associates, Inc.
1500 FOREST AVENUE, SUITE 115
RICHMOND, VIRGINIA 23229

CONSULTANT:

KIMLEY-HORN AND ASSOC.
1500 FOREST AVENUE
TEL (804) 673-3882
FAX (804) 673-3980

SEAL:

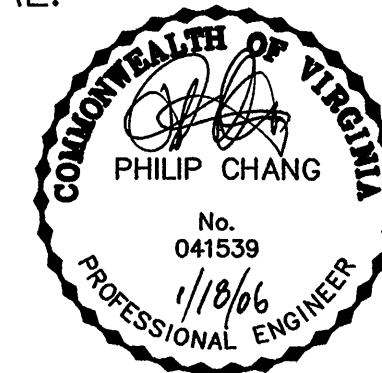

CVS/
pharmacy

11,945 S.F. PROTOTYPE
STORE NUMBER: #6296

INTERSECTION OF
PETERS CREEK RD. & COVE RD.
ROANOKE, VIRGINIA

OWNER/DEVELOPER:

THE REBKEE COMPANY
1020 OLD BON AIR ROAD
RICHMOND, VA 23235
PHONE: (804) 560-0500
FAX: (804) 560-0778

REVISIONS:

- Δ COUNTY COMMENTS 12/27/05
Δ FINAL SUBMITTAL 01/18/06

LAYOUT COORD: DBE
PLANNING MGR. KDC
DRAWING BY: DHL
DATE: 11/15/05
JOB NUMBER: 113001052
TITLE:

PAVING PLAN

SHEET NUMBER:

C7

COMMENTS: