


LEGEND			
NO.	TITLE	KEY	SYMBOL
1.01	TEMPORARY CONSTRUCTION ENTRANCE	CE	
1.08	INLET PROTECTION	IP	
1.35	STORM WATER CONVEYANCE CHANNEL	SCC	

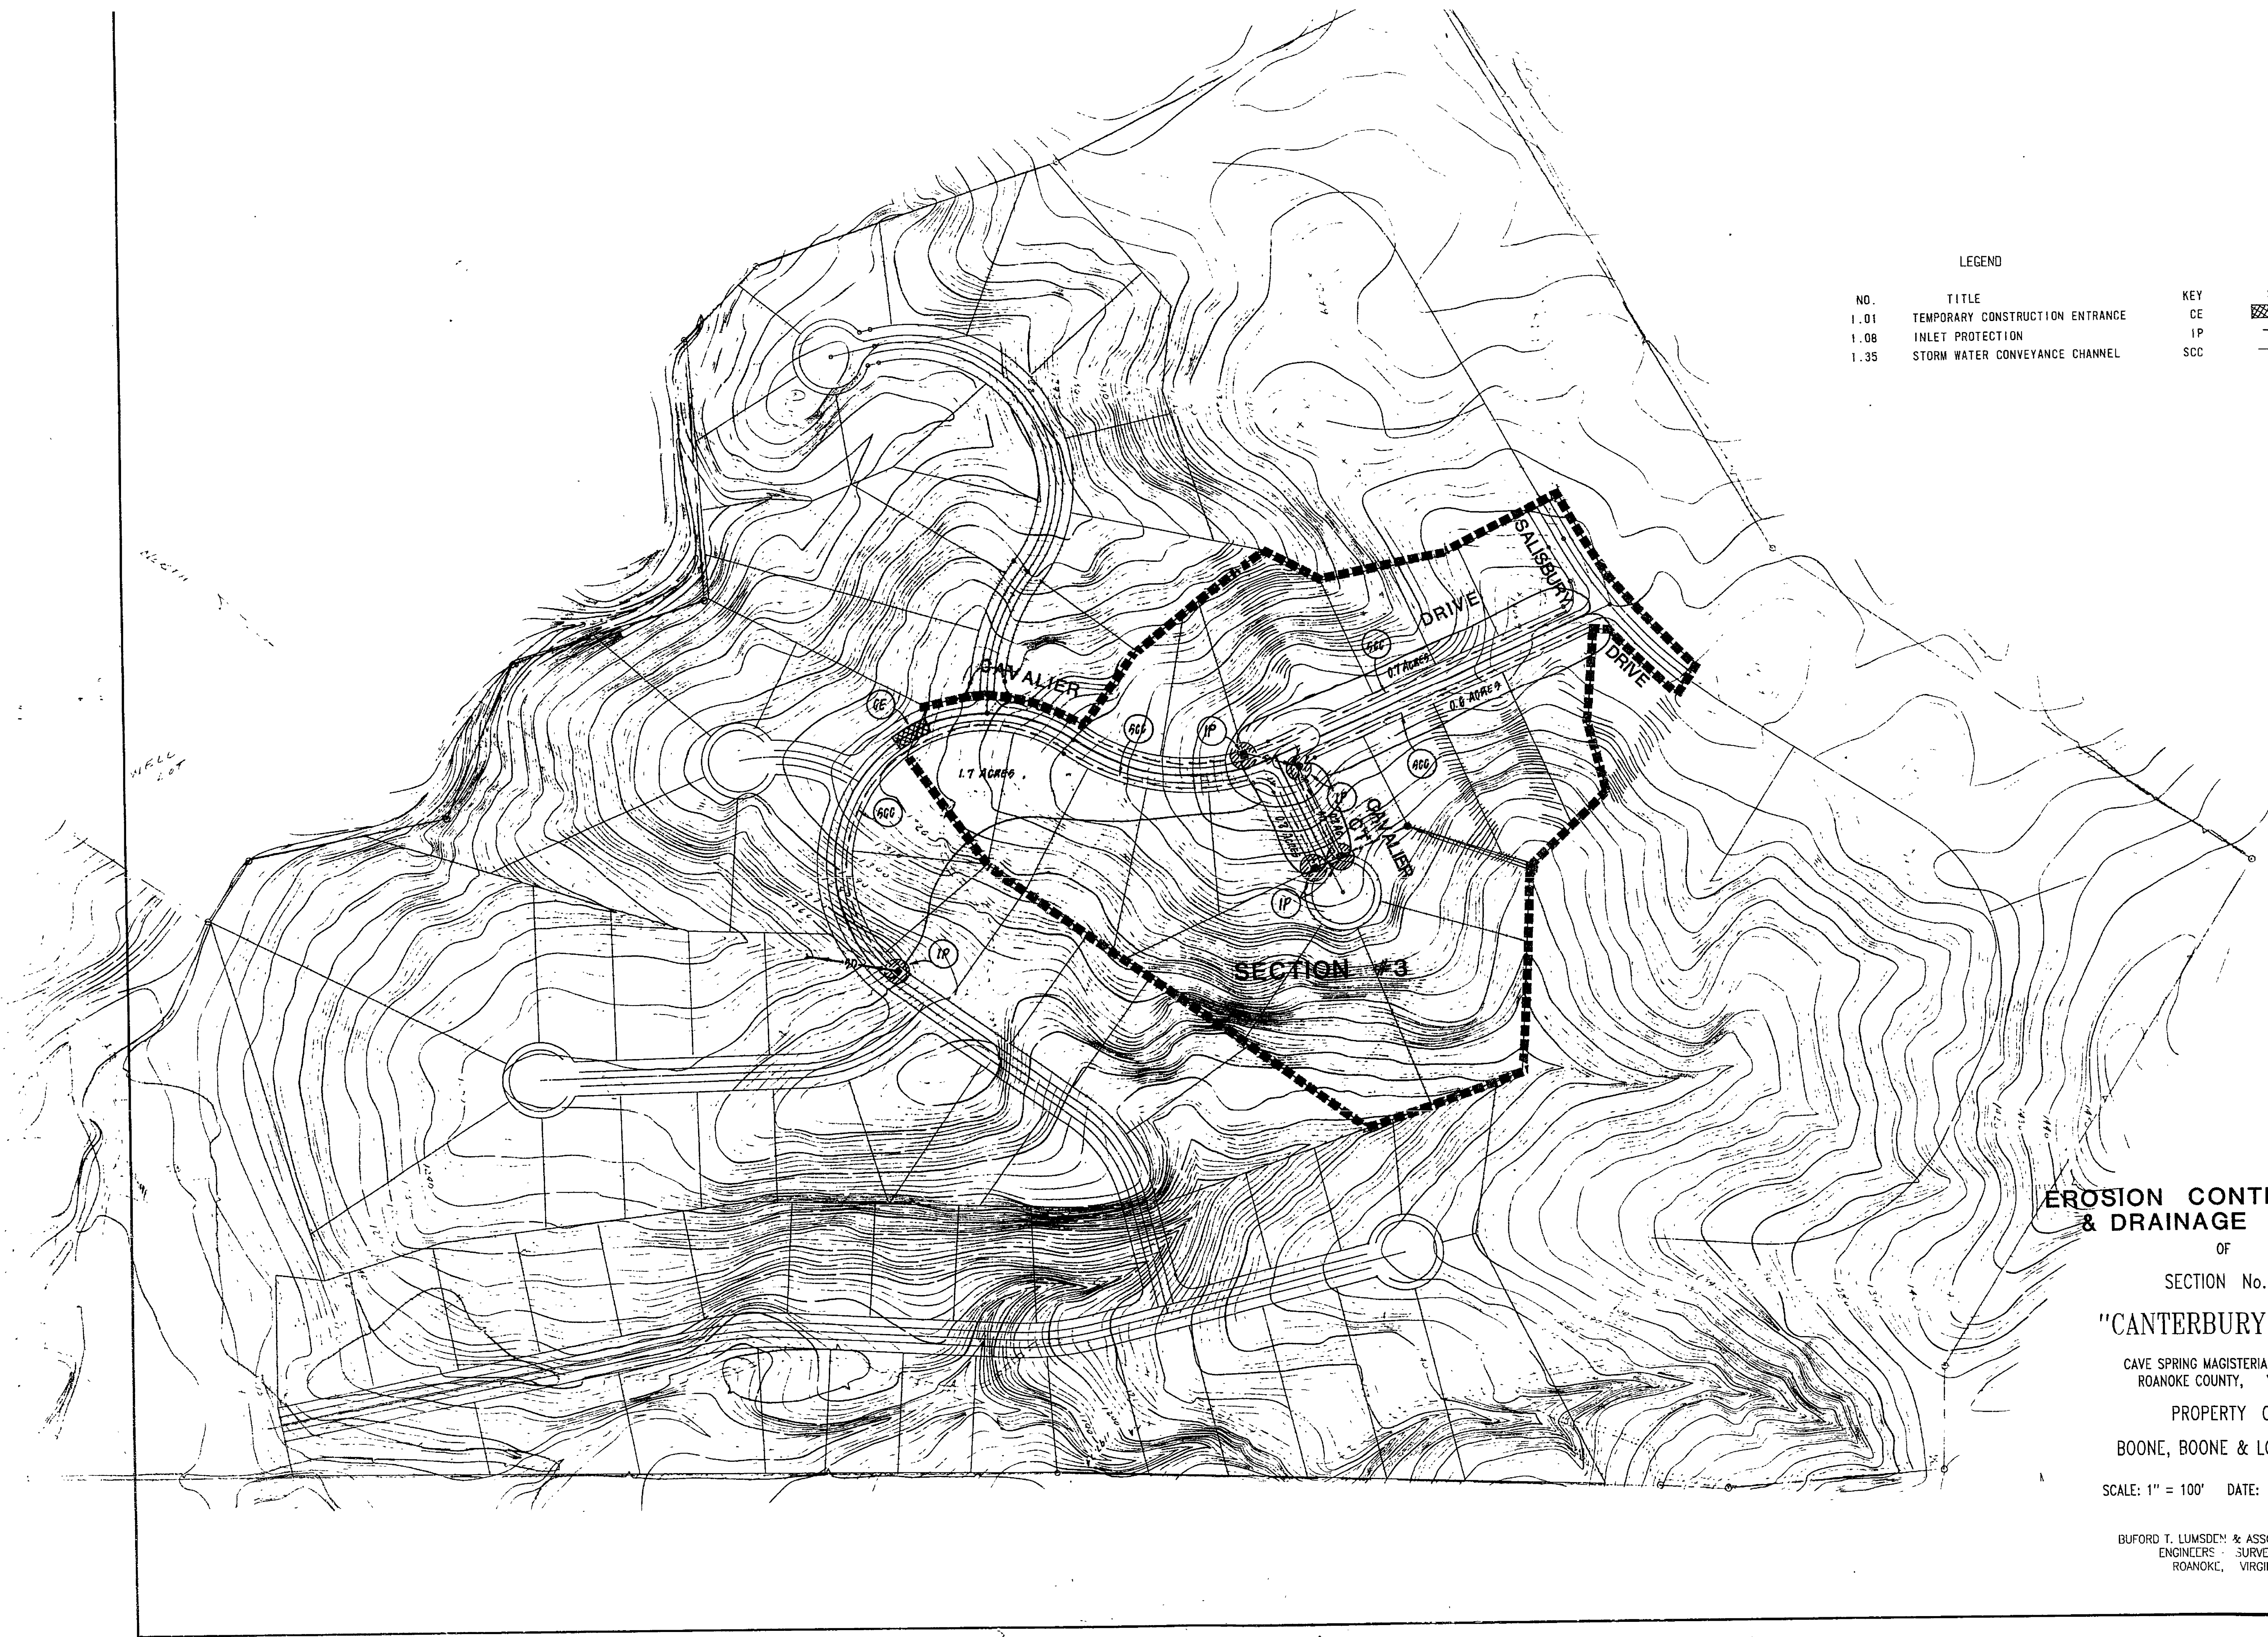

**EROSION CONTROL PLAN
& DRAINAGE DIVIDES**
 OF
 SECTION No. 3
"CANTERBURY PARK"
 CAVE SPRING MAGISTERIAL DISTRICT
 ROANOKE COUNTY, VIRGINIA
 PROPERTY OF
 BOONE, BOONE & LOEB, INC.
 SCALE: 1" = 100' DATE: 17 OCTOBER 1986
 BUFORD T. LUMSDEN & ASSOCIATES, P.C.
 ENGINEERS - SURVEYORS
 ROANOKE, VIRGINIA

* TB-465 89L

SHEET 11 OF 14

MIDWEST PRODUCTS CO.
 MICRO CUT PRECISION WOOD PRODUCTS
 400 S. INDIANA ST., HOBART, IND. 46342