

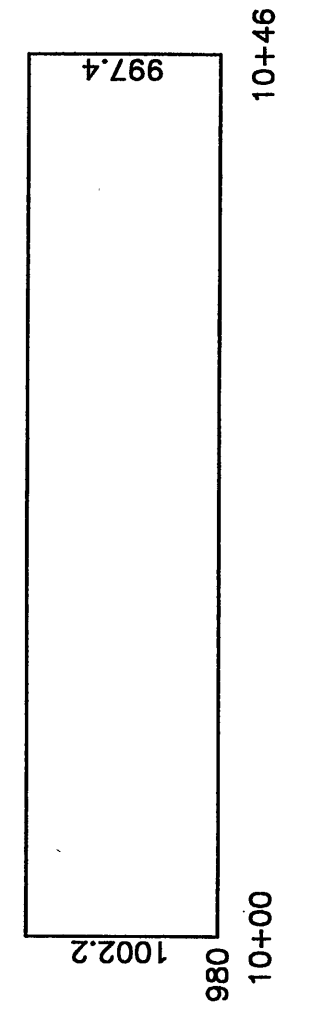
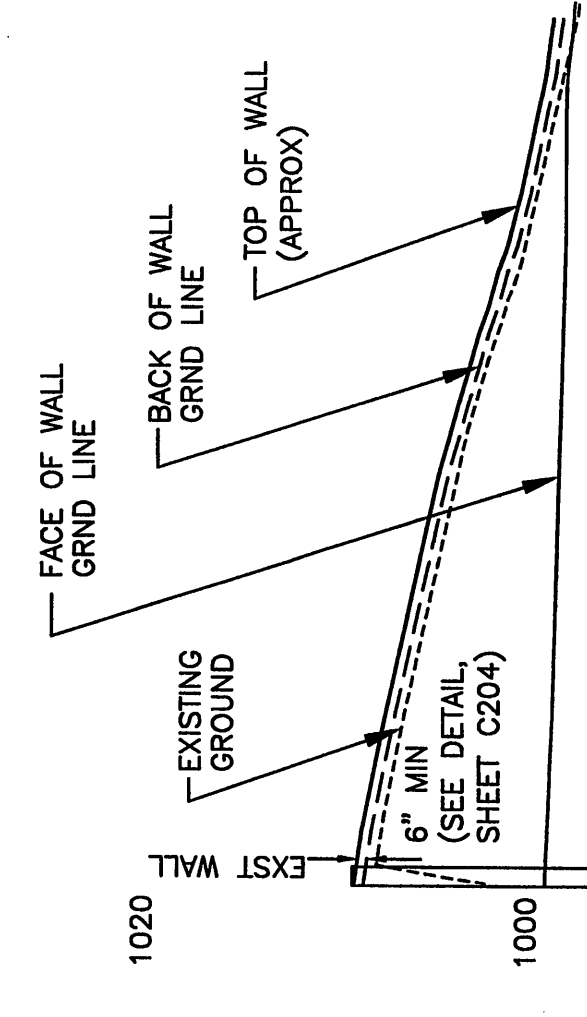




WALL K
(SEGMENTAL BLOCK)

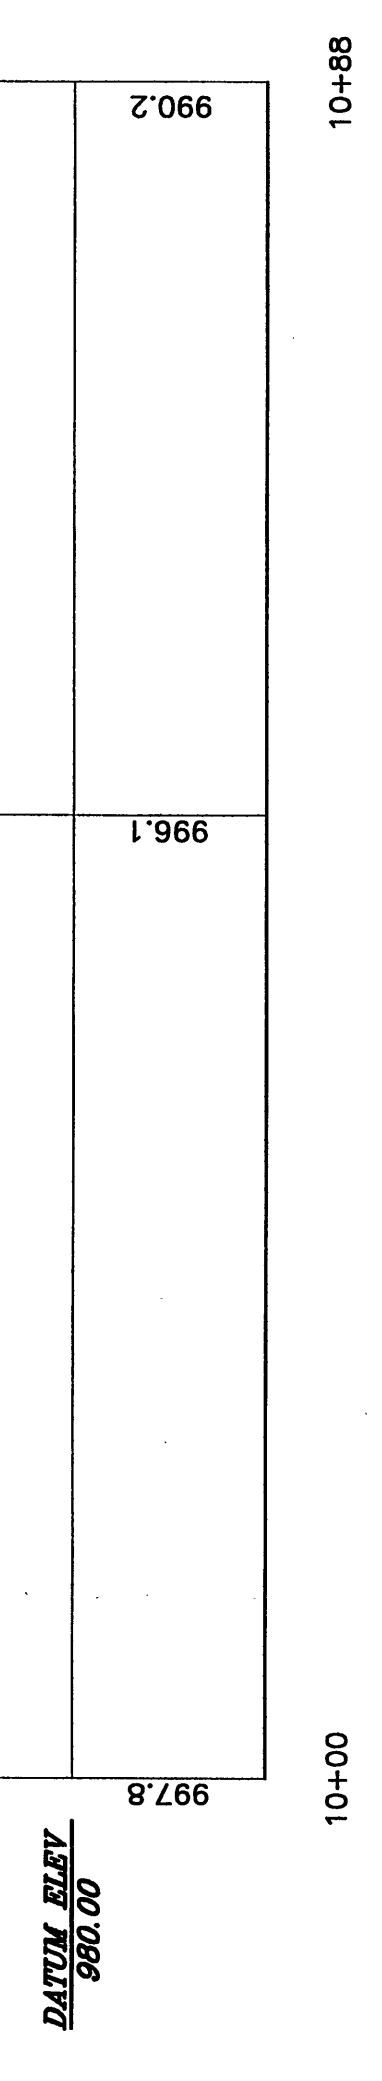



WALL L
(SEGMENTAL BLOCK)

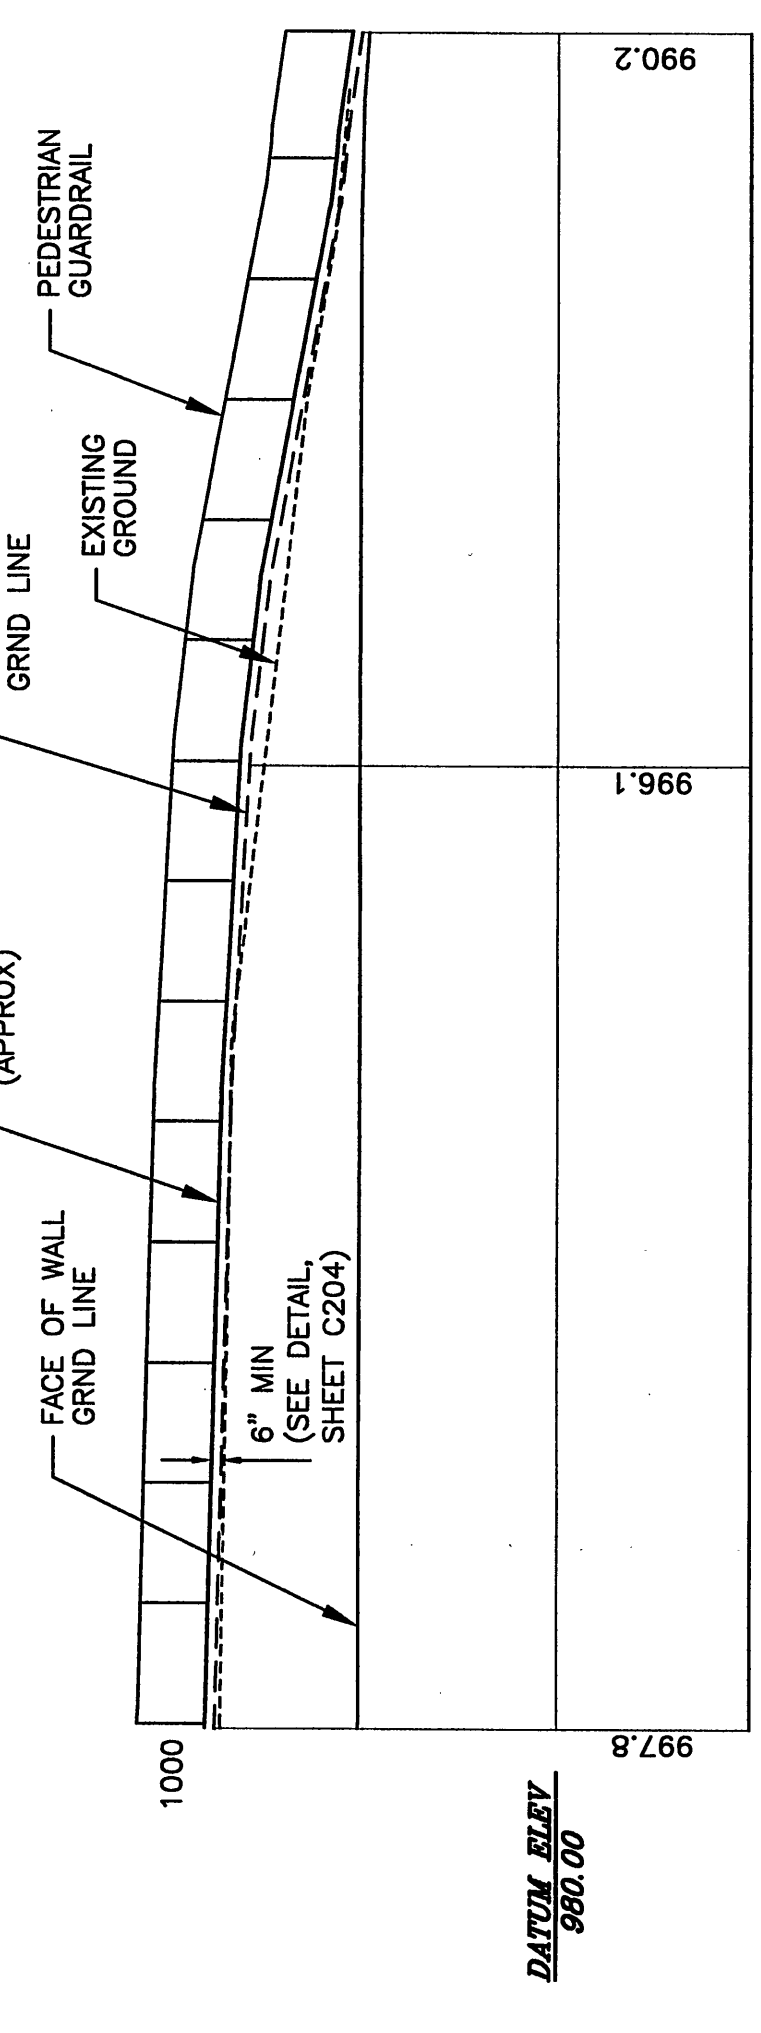


WALL P
(SEGMENTAL BLOCK)

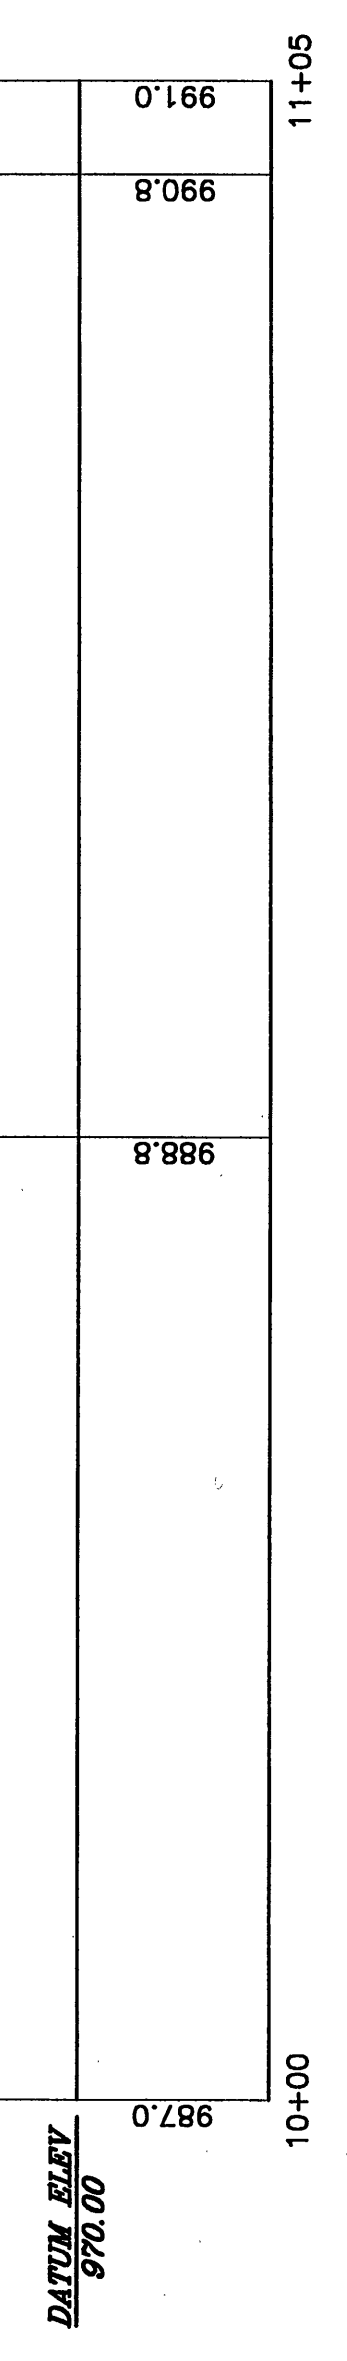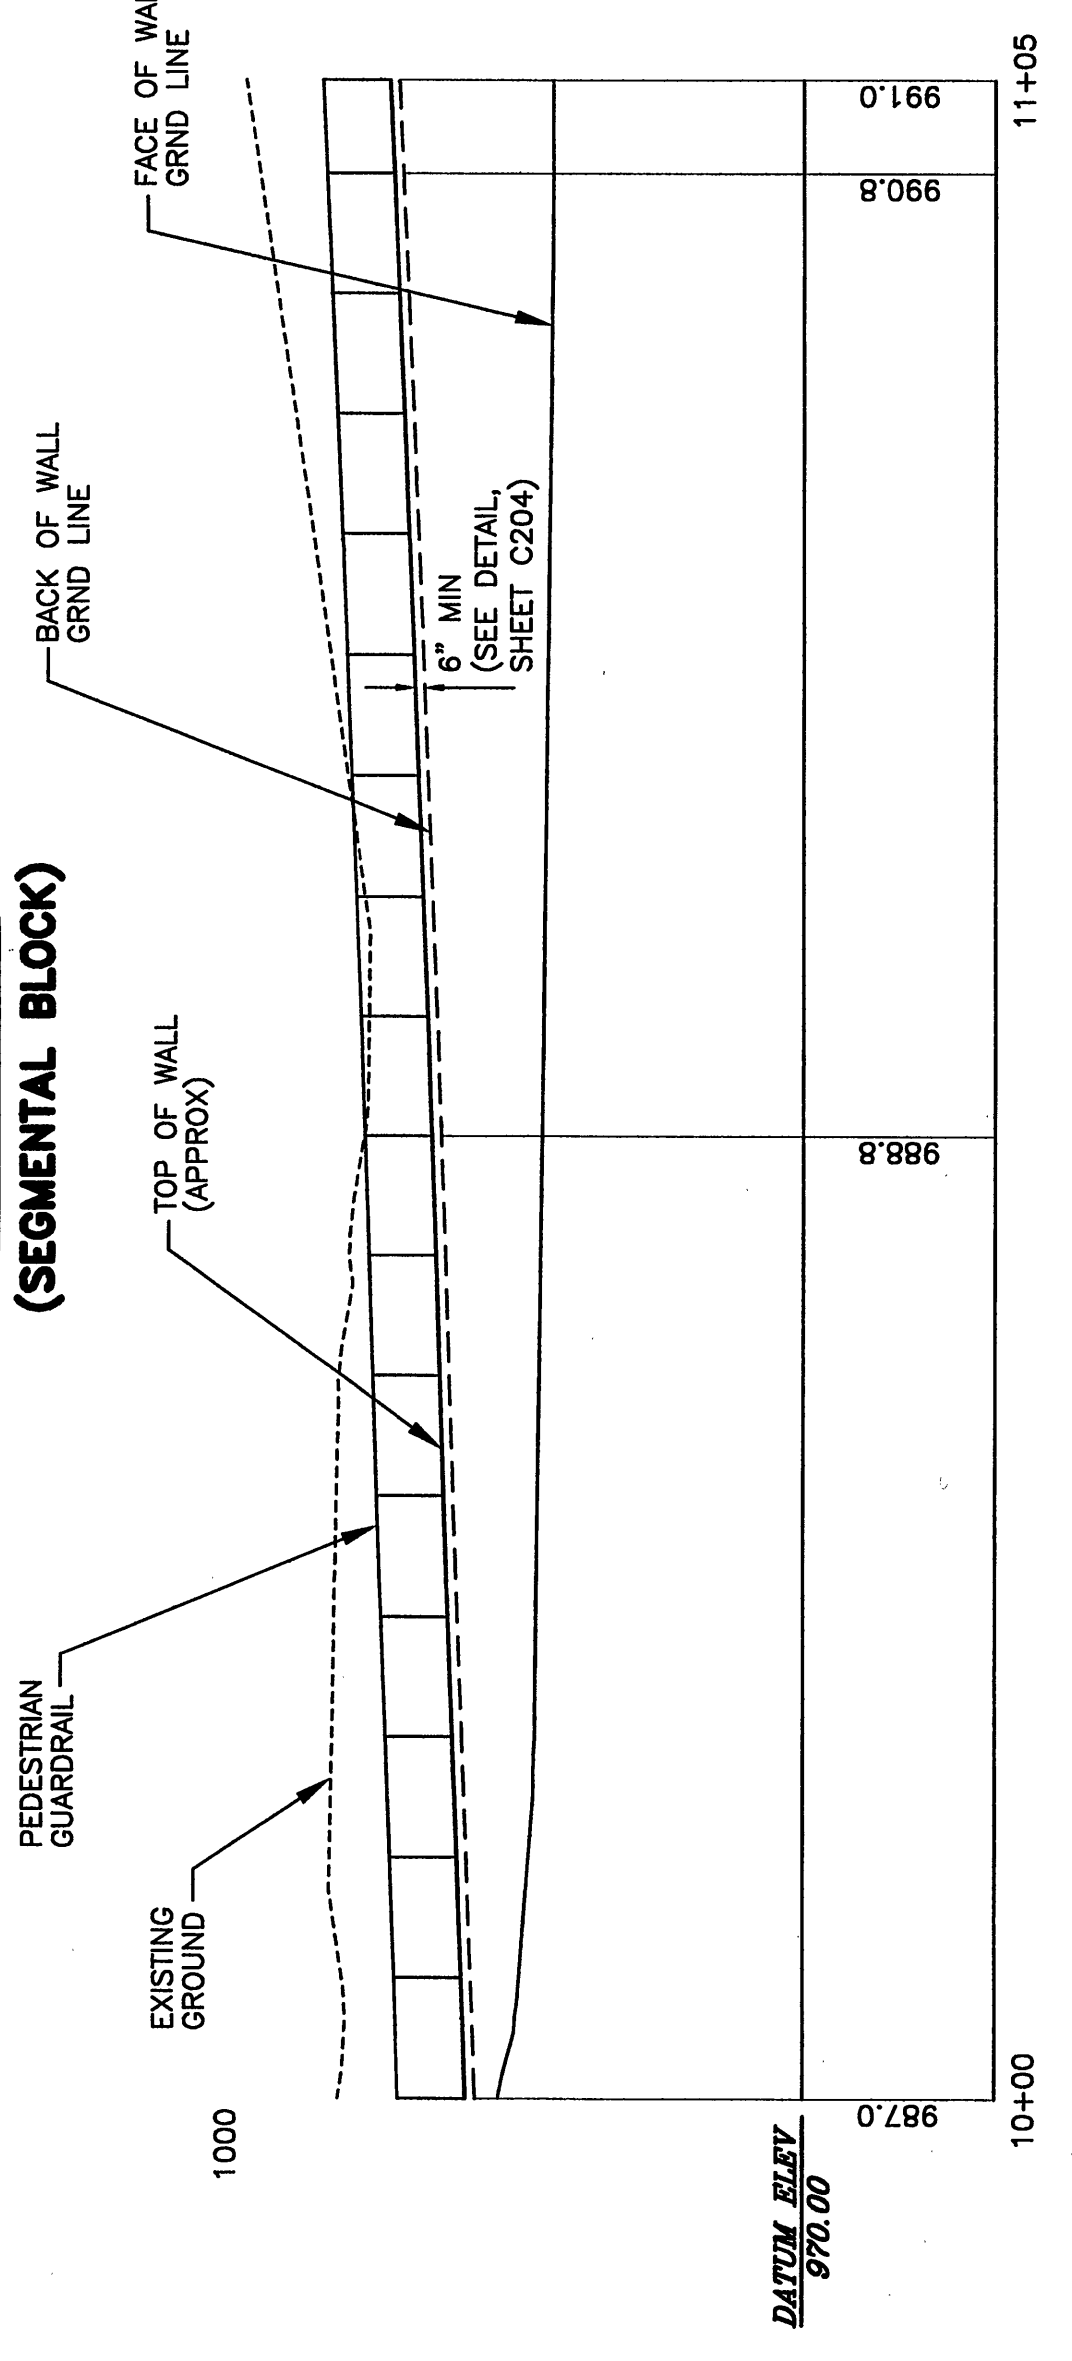


WALL R
(SEGMENTAL BLOCK)

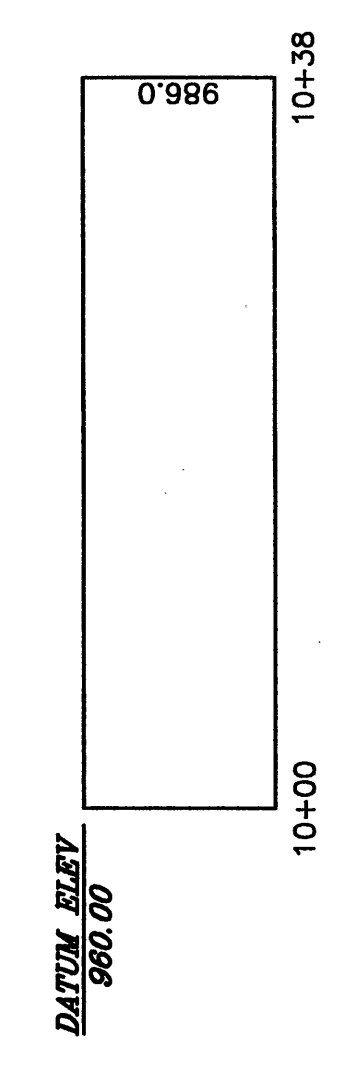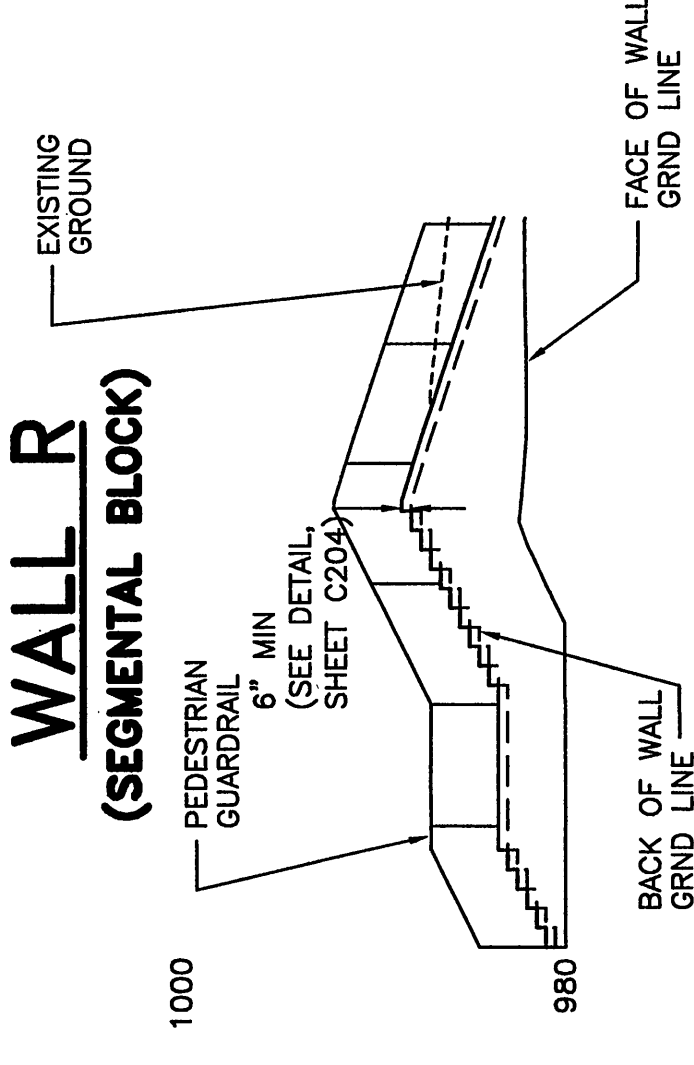

WALL M
(SEGMENTAL BLOCK)

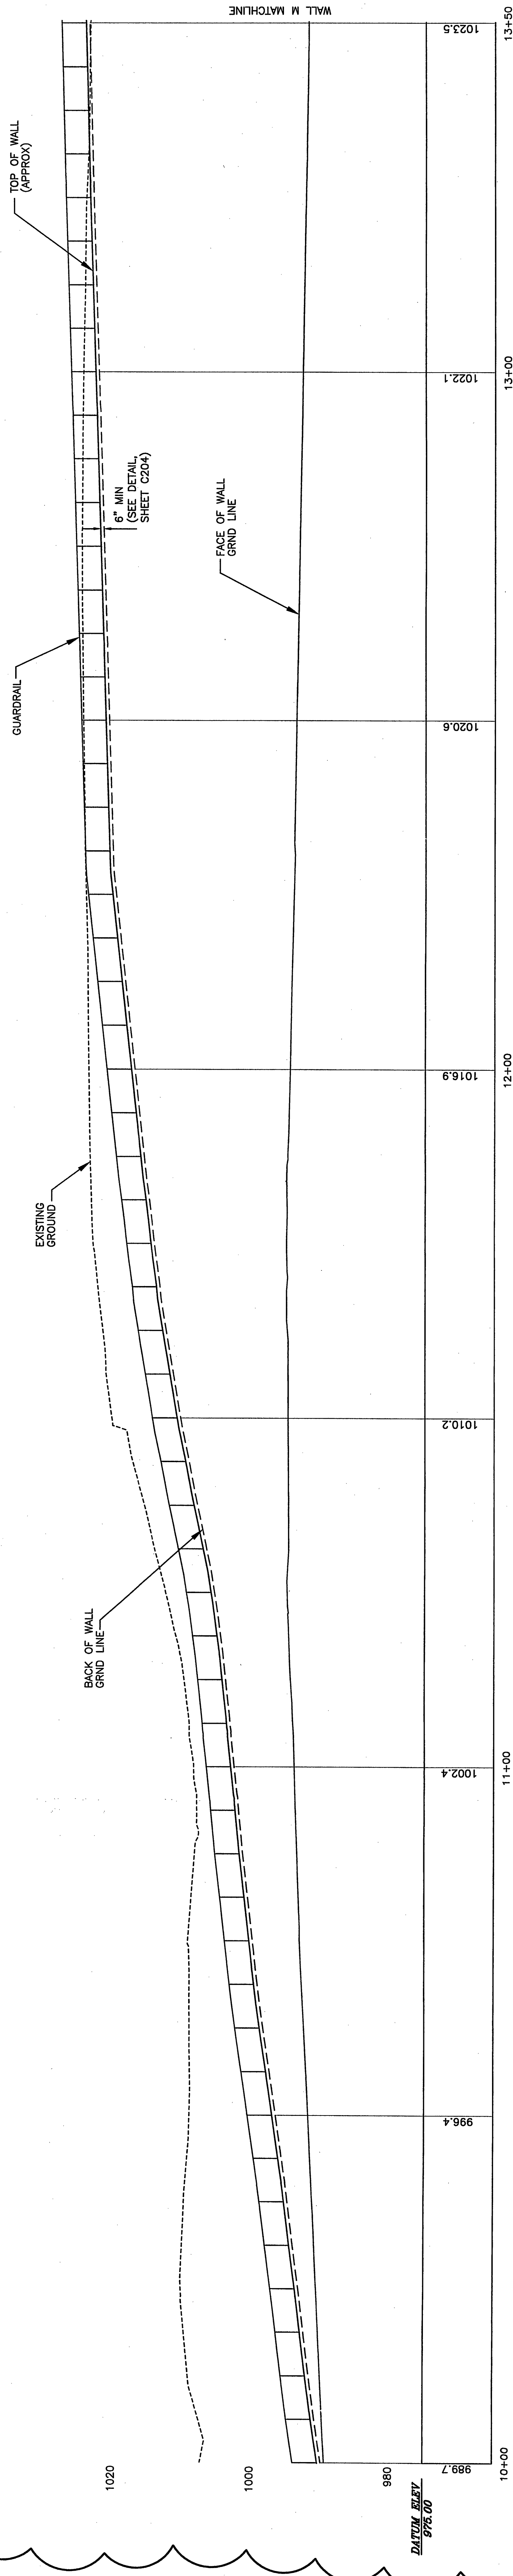


WALL M
(SEGMENTAL BLOCK)

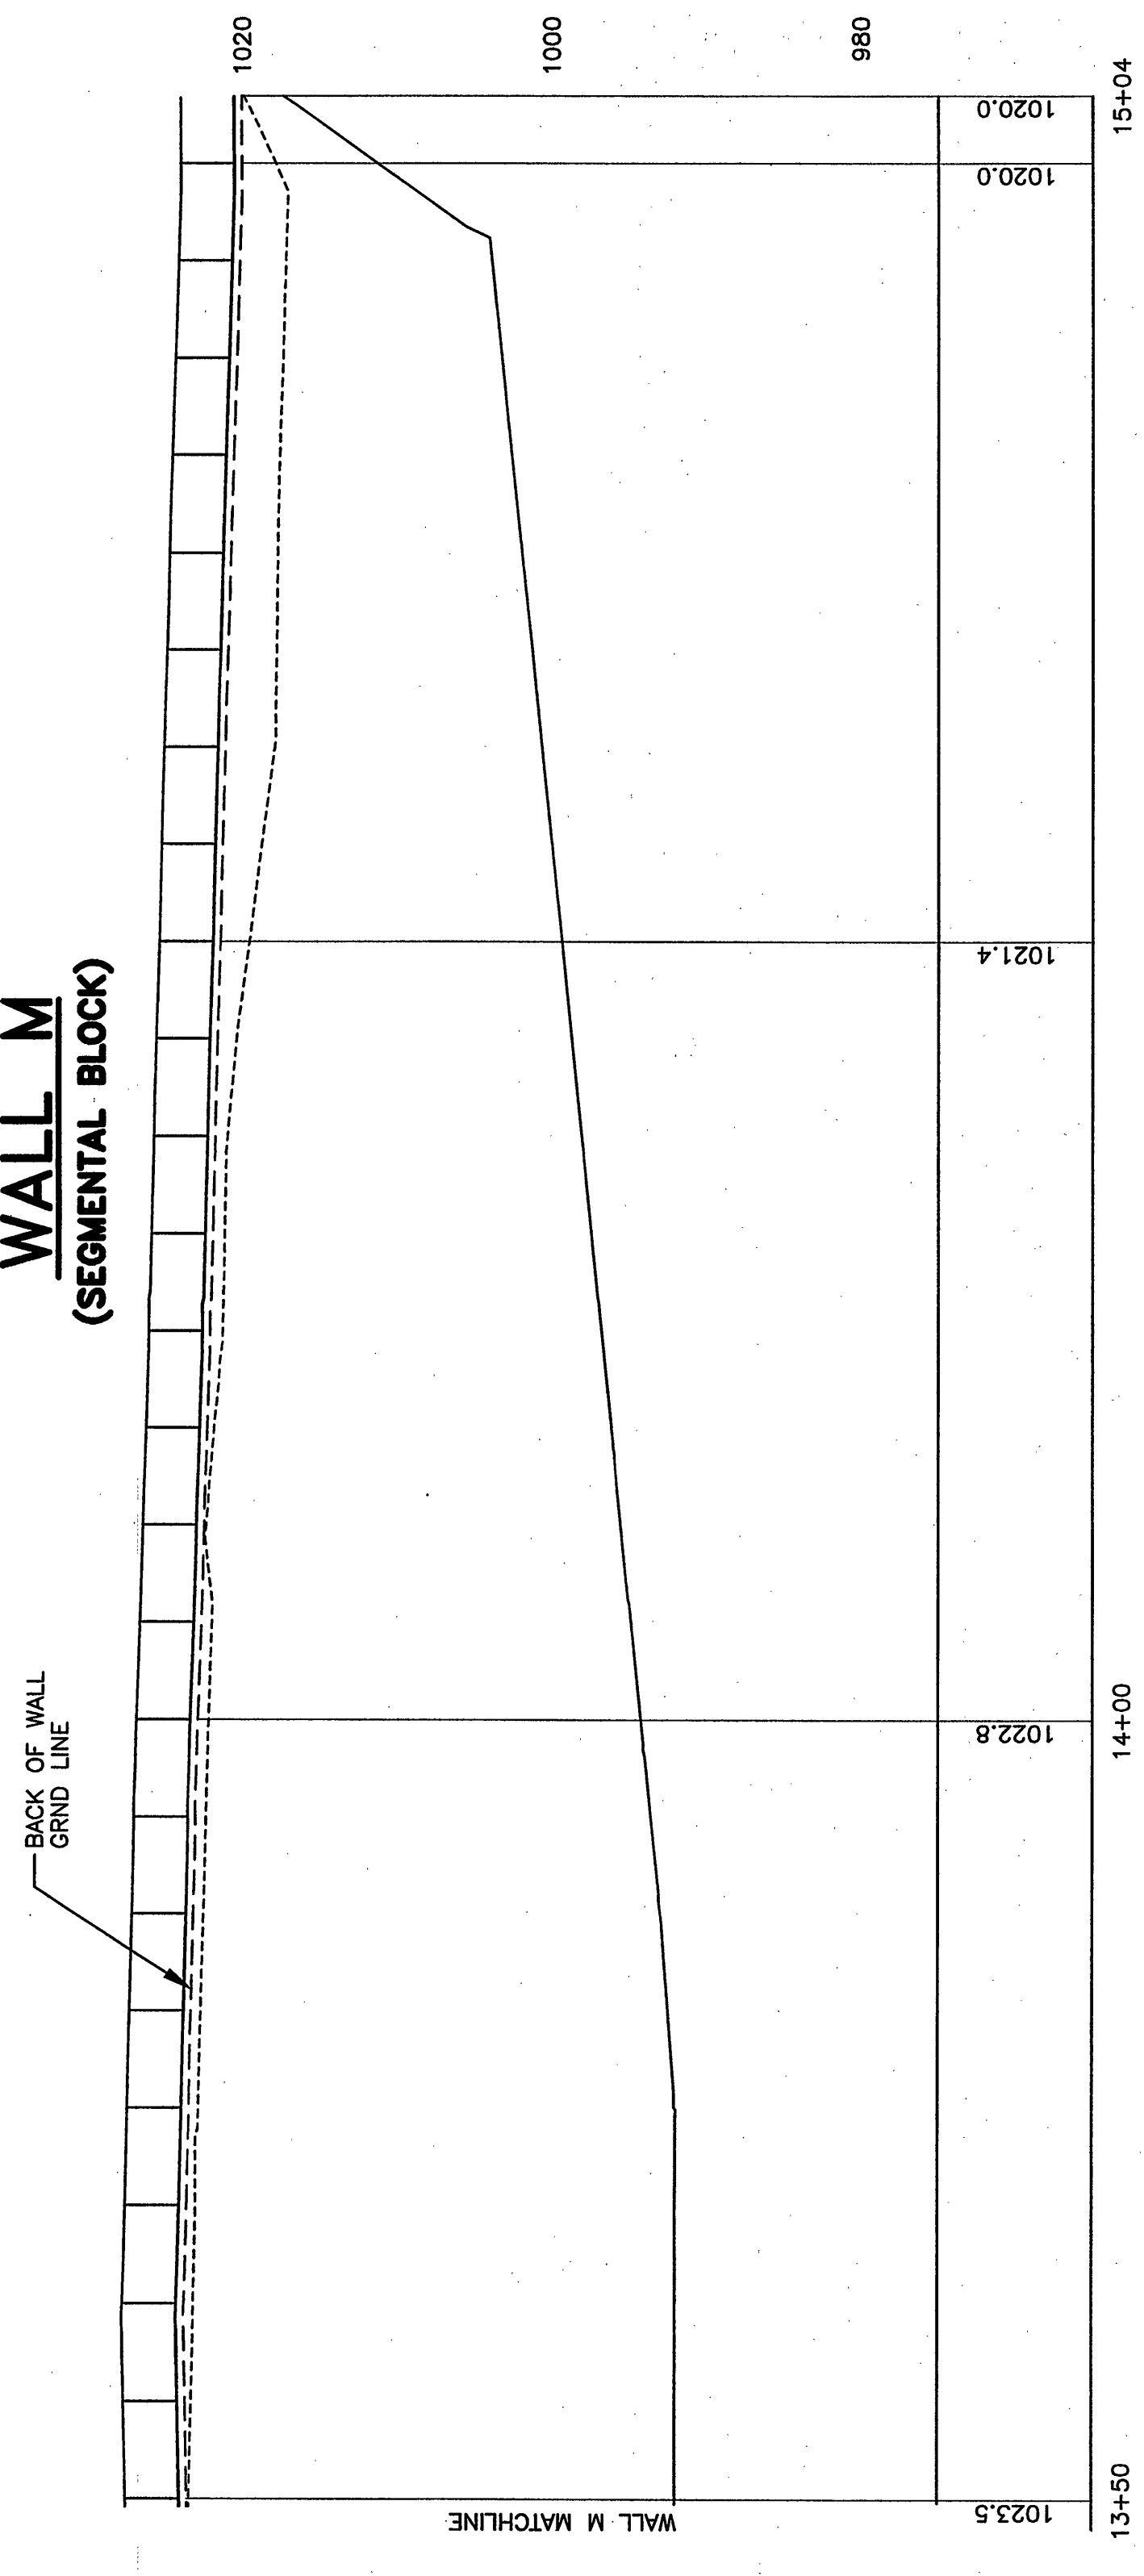

NO WALL N


WALL S
(SEGMENTAL BLOCK)

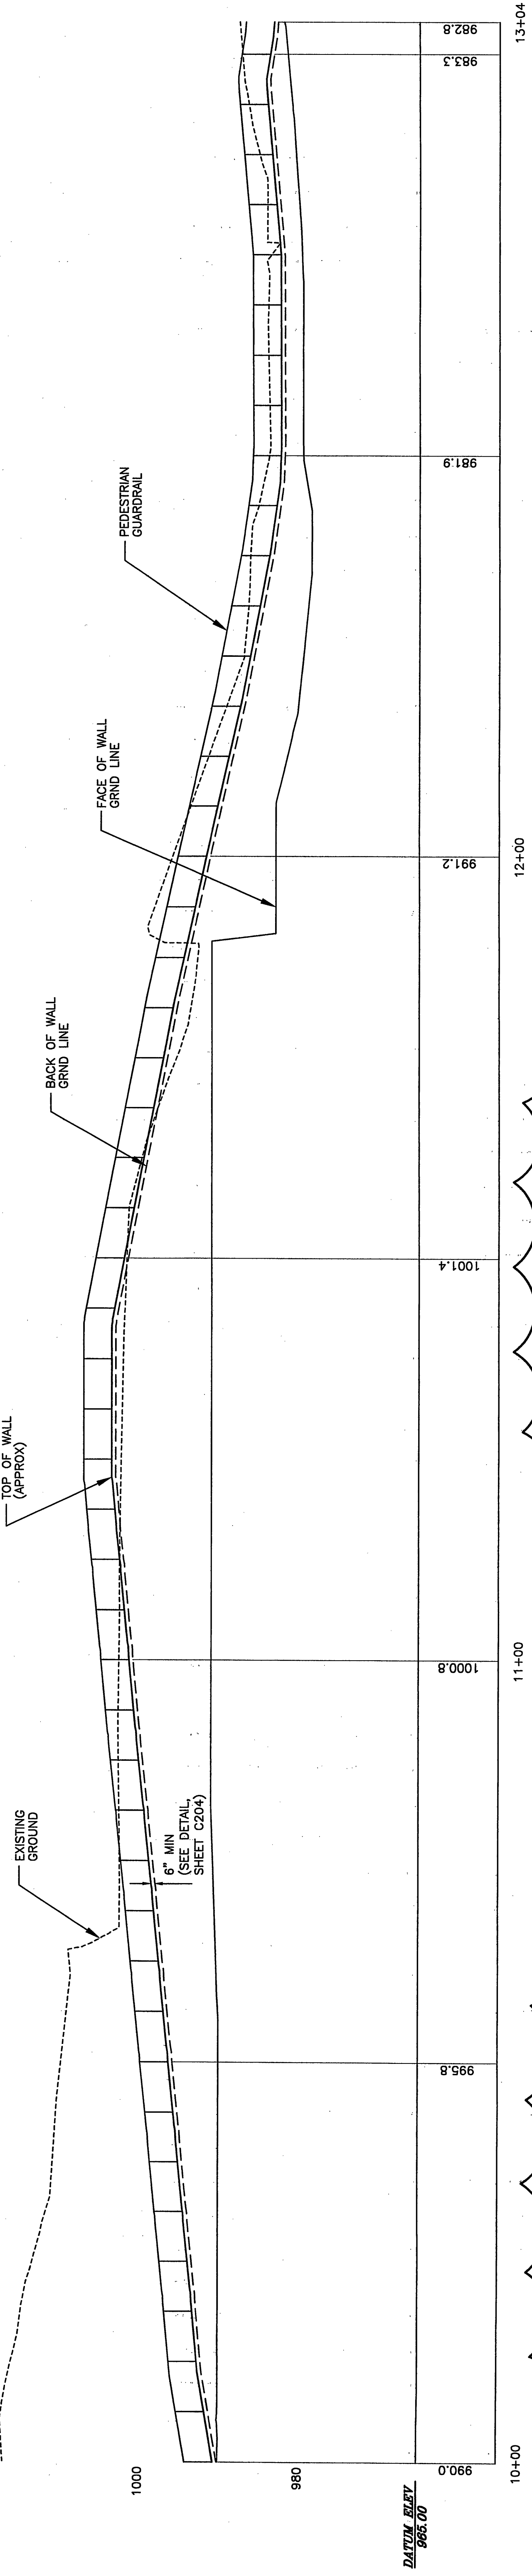

WALL ELEVATIONS NOTES

1. SEE SHEET C201 & SHEETS C101 - C104 FOR WALL ELEVATIONS.
2. SEE SHEETS C201 - C204 FOR DETAILED GRADING PLAN.
3. SEE SHEETS C201 - C204 FOR DETAILED GRADING PLAN.
4. TOP OF WALL SHALL BE 6" ABOVE GRADE UNLESS OTHERWISE STATED.

WALL ELEVATIONS LEGEND

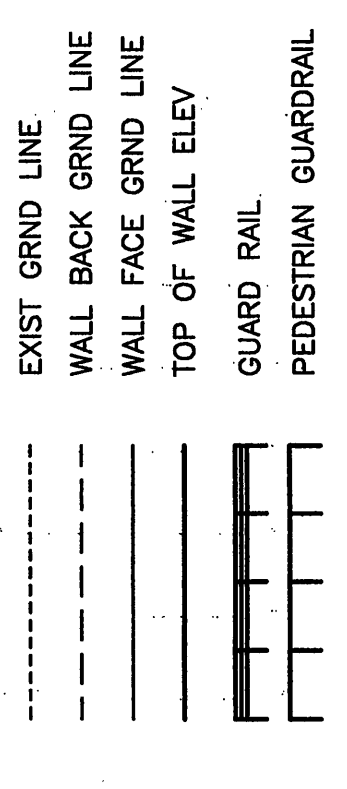

GRAPHIC SCALES

THE MAJORITY OF THIS SHEET HAS BEEN REVISED FOR THE PHASE II REVISION 2 SUBMITTAL DATED JUNE 24, 2005.

C206

WALL ELEVATIONS

CIVIL

40044A	COMM NO:
JUL 09, 2004	ISSUE DATE:
DESIGNED BY: MDD	
DRAWN BY: MDD	
CHECKED BY: MLC	
SUBMITTED BY: BJC	
© HAYES, SEAY, MATTERN & MATTERN, INC., 2005. ALL RIGHTS RESERVED.	

HSM
ARCHITECTS ENGINEERS PLANNERS
HAYES, SEAY, MATTERN & MATTERN, INC.
1315 FRANKLIN ROAD
ROANOKE, VA 24015
(540) 857-3100
WWW.HSMVA.COM

CARLION
Health System
CMC CONSOLIDATION
CARLION ROANOKE MEMORIAL HOSPITAL
ROANOKE, VIRGINIA

CONSULTANT
HELMUTH, OBATA + KASSABAUM, INC.
ARCHITECTURAL ENGINEERING PLANNING INTERIOR GRAPHICS CONSULTING
ST. LOUIS, MISSOURI 63102 USA

