

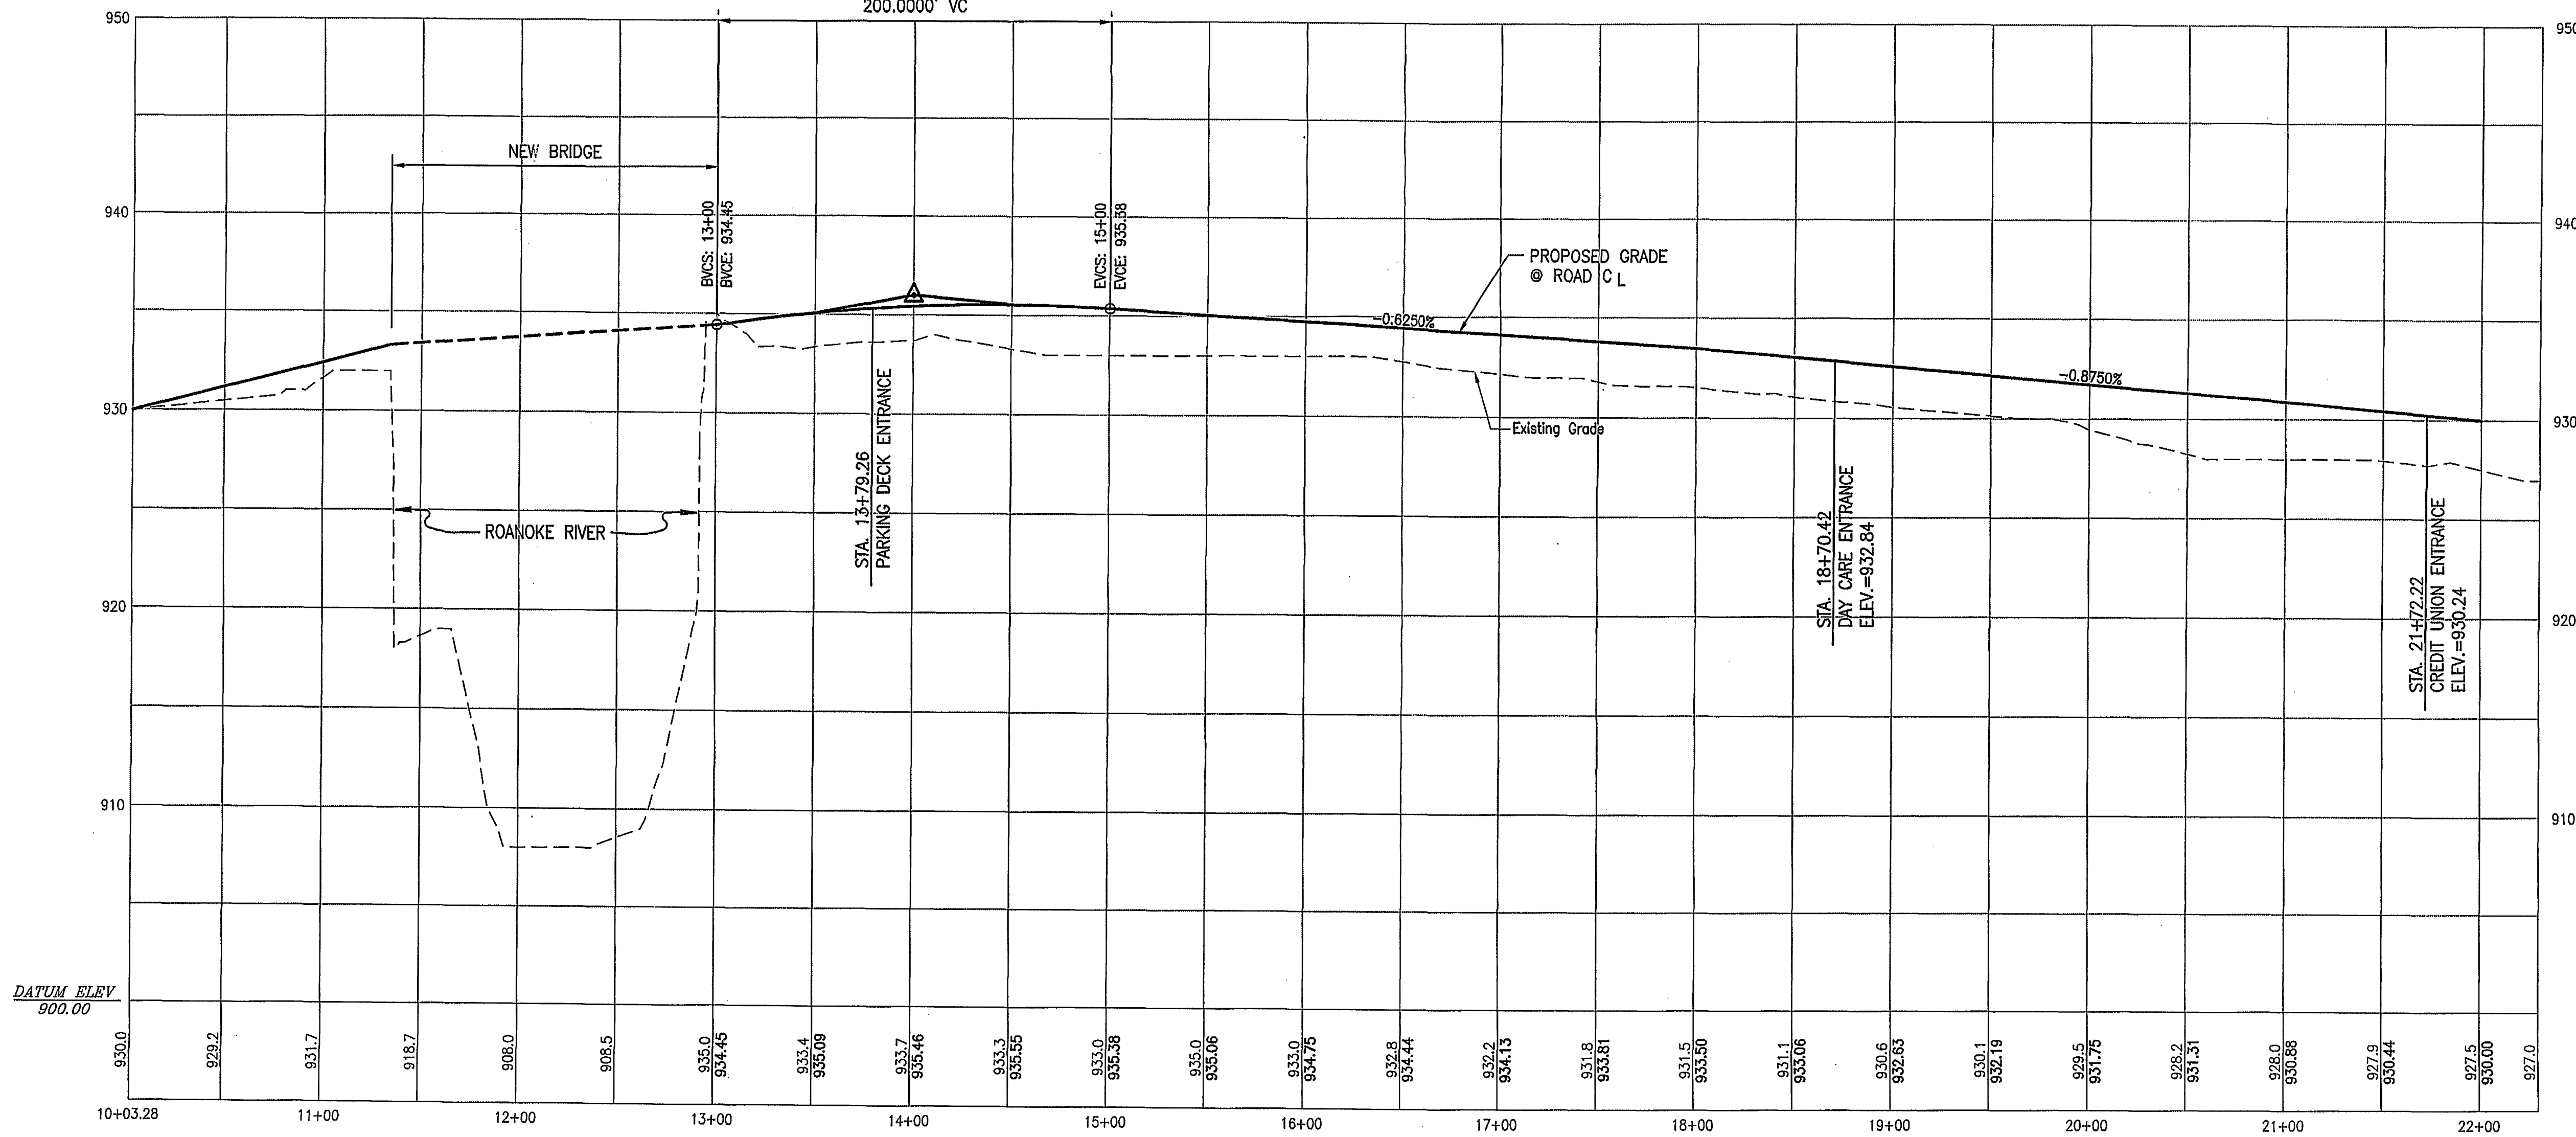


PLAN

HIGH POINT STA = 14+42.53
HIGH POINT ELEV = 935.55
PVI STA = 14+00
PVI ELEV = 936.00
A.D. = -2.1750
K = 91.9540
200.0000' VC

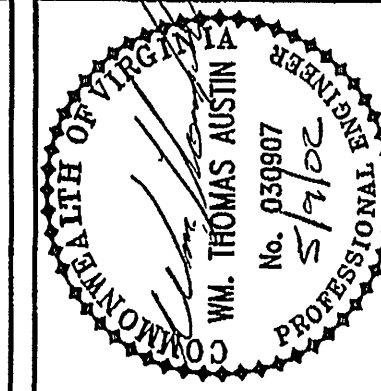

PROFILE

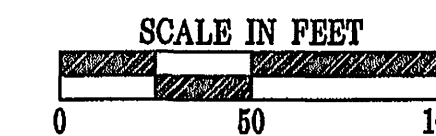

Revisions	Date
FOR REVIEW ONLY	
NOT FOR CONSTRUCTION	

Mattern & Craig
CONSULTING ENGINEERS • SURVEYORS
701 FIRST STREET, S.W.
ROANOKE, VIRGINIA 24016
(404) 345-3552
FAX (404) 345-7891

CARILON ROANOKE MEMORIAL HOSPITAL
CRMH/CBI (RIVERWALK) PARKING DECK
PLAN AND PROFILE - ROAD
CITY OF ROANOKE, VA

Vertical Scale: 1" = 5'
Horizontal Scale: 1" = 50'
Commission Number: 1996
Sheet No.:

C-8