

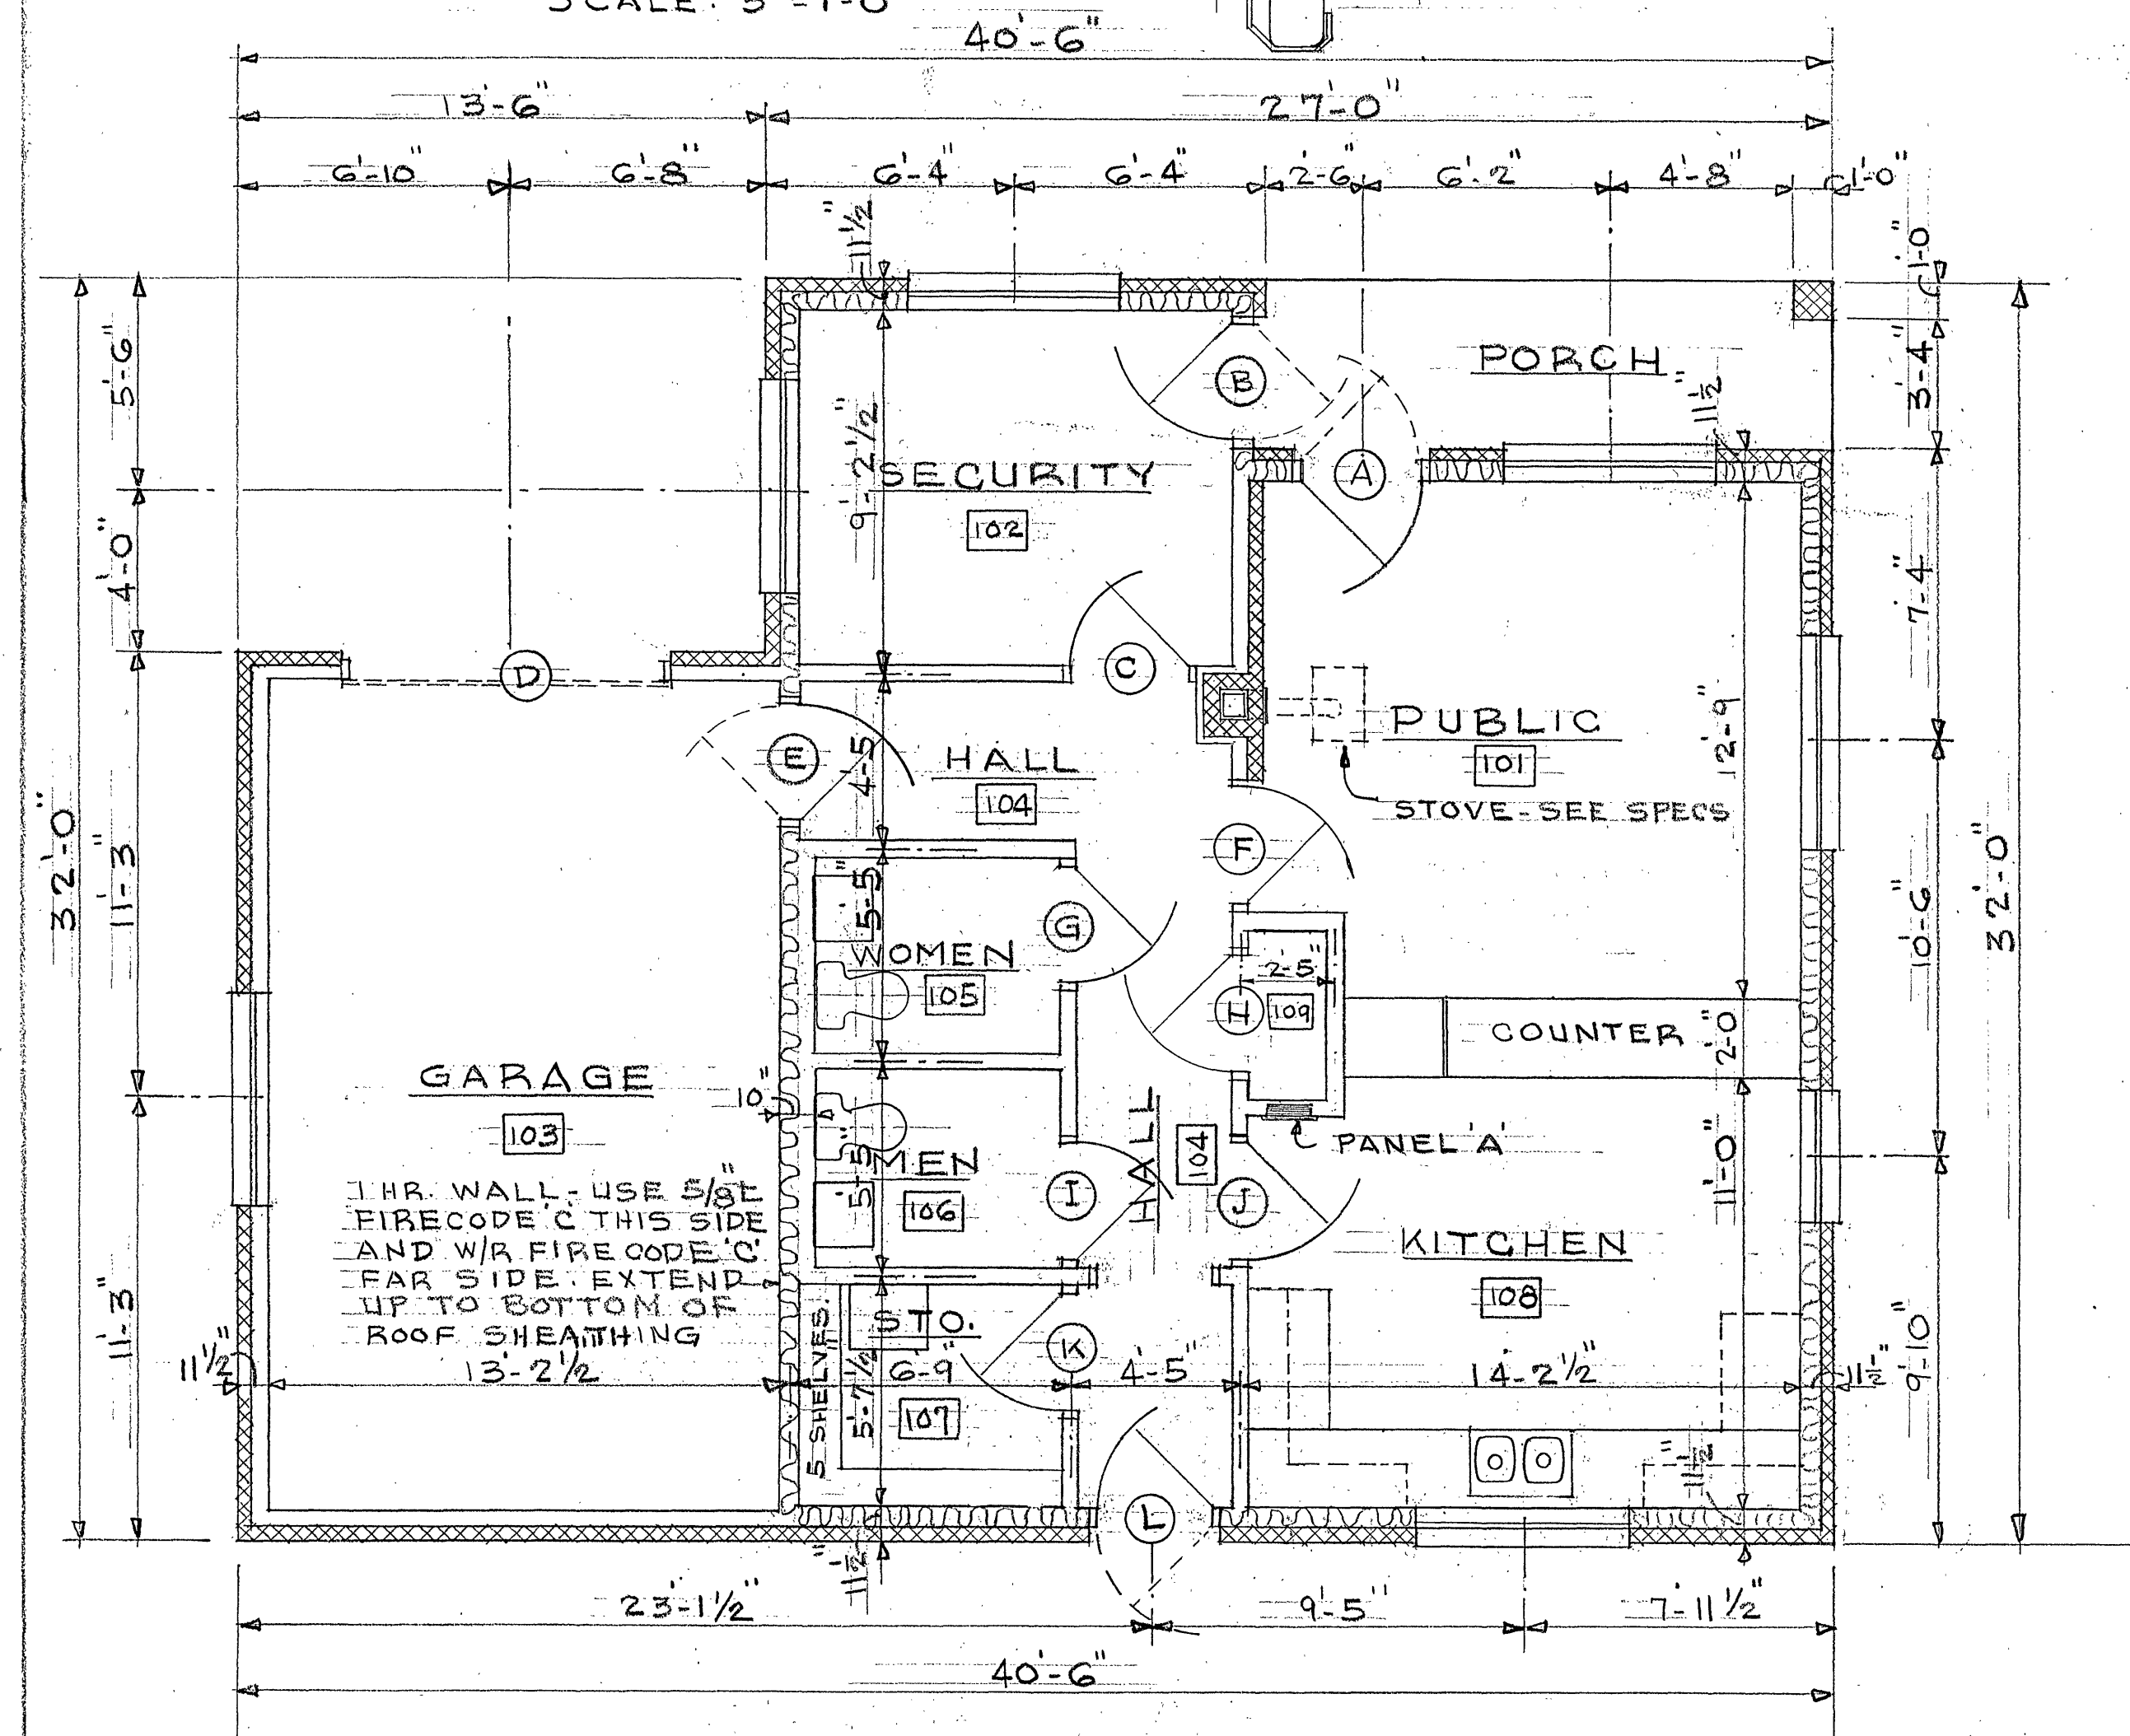



NO.	LOCATION		SIZE			DOOR		FRAME	THRES	REMARKS	HWN SET-N		
	FROM	TO	W	H	T	TYPE	MATERIAL	GLASS	TYPE			MAT.	TYPE
A	PORCH	PUBLIC	3'-0"	7'-2" ¹¹ / ₁₆	1 3/4"	1	H.M.		1	H.M.	1	ALUM	STORM DOOR REQD
B	PORCH	SECURITY	3'-0"	7'-2" ¹¹ / ₁₆	1 3/4"	1	H.M.		1	H.M.	1	ALUM	STORM DOOR REQD
C	HALL	SECURITY	3'-0"	6'-8" ¹¹ / ₁₆	1 3/4"	2	WOOD		2	H.M.			
D	OUTSIDE	GARAGE	8'-0"	7'-2" ¹¹ / ₁₆	1 3/4"	3	H.M.		3	H.M.			
E	GARAGE	HALL	3'-0"	6'-8" ¹¹ / ₁₆	1 3/4"	2	WOOD		2*	H.M.			STORM DOOR REQD
F	HALL	PUBLIC	3'-0"	6'-8" ¹¹ / ₁₆	1 3/4"	2	WOOD		2	H.M.			
G	HALL	WOMEN	3'-0"	6'-8" ¹¹ / ₁₆	1 3/4"	2	WOOD		2	H.M.			
H	STORAGE-HALL		3'-0"	6'-8" ¹¹ / ₁₆	1 3/4"	2	WOOD		2	H.M.			
I	HALL	MEN	3'-0"	6'-8" ¹¹ / ₁₆	1 3/4"	2	WOOD		2	H.M.			
J	HALL	KITCHEN	3'-0"	6'-8" ¹¹ / ₁₆	1 3/4"	2	WOOD		2	H.M.			
K	HALL	STORAGE	3'-0"	6'-8" ¹¹ / ₁₆	1 3/4"	2	WOOD		2	H.M.			
L	OUTSIDE	HALL	3'-0"	7'-2" ¹¹ / ₁₆	1 3/4"	1	H.M.		1	H.M.	1	ALUM	STORM DOOR REQD

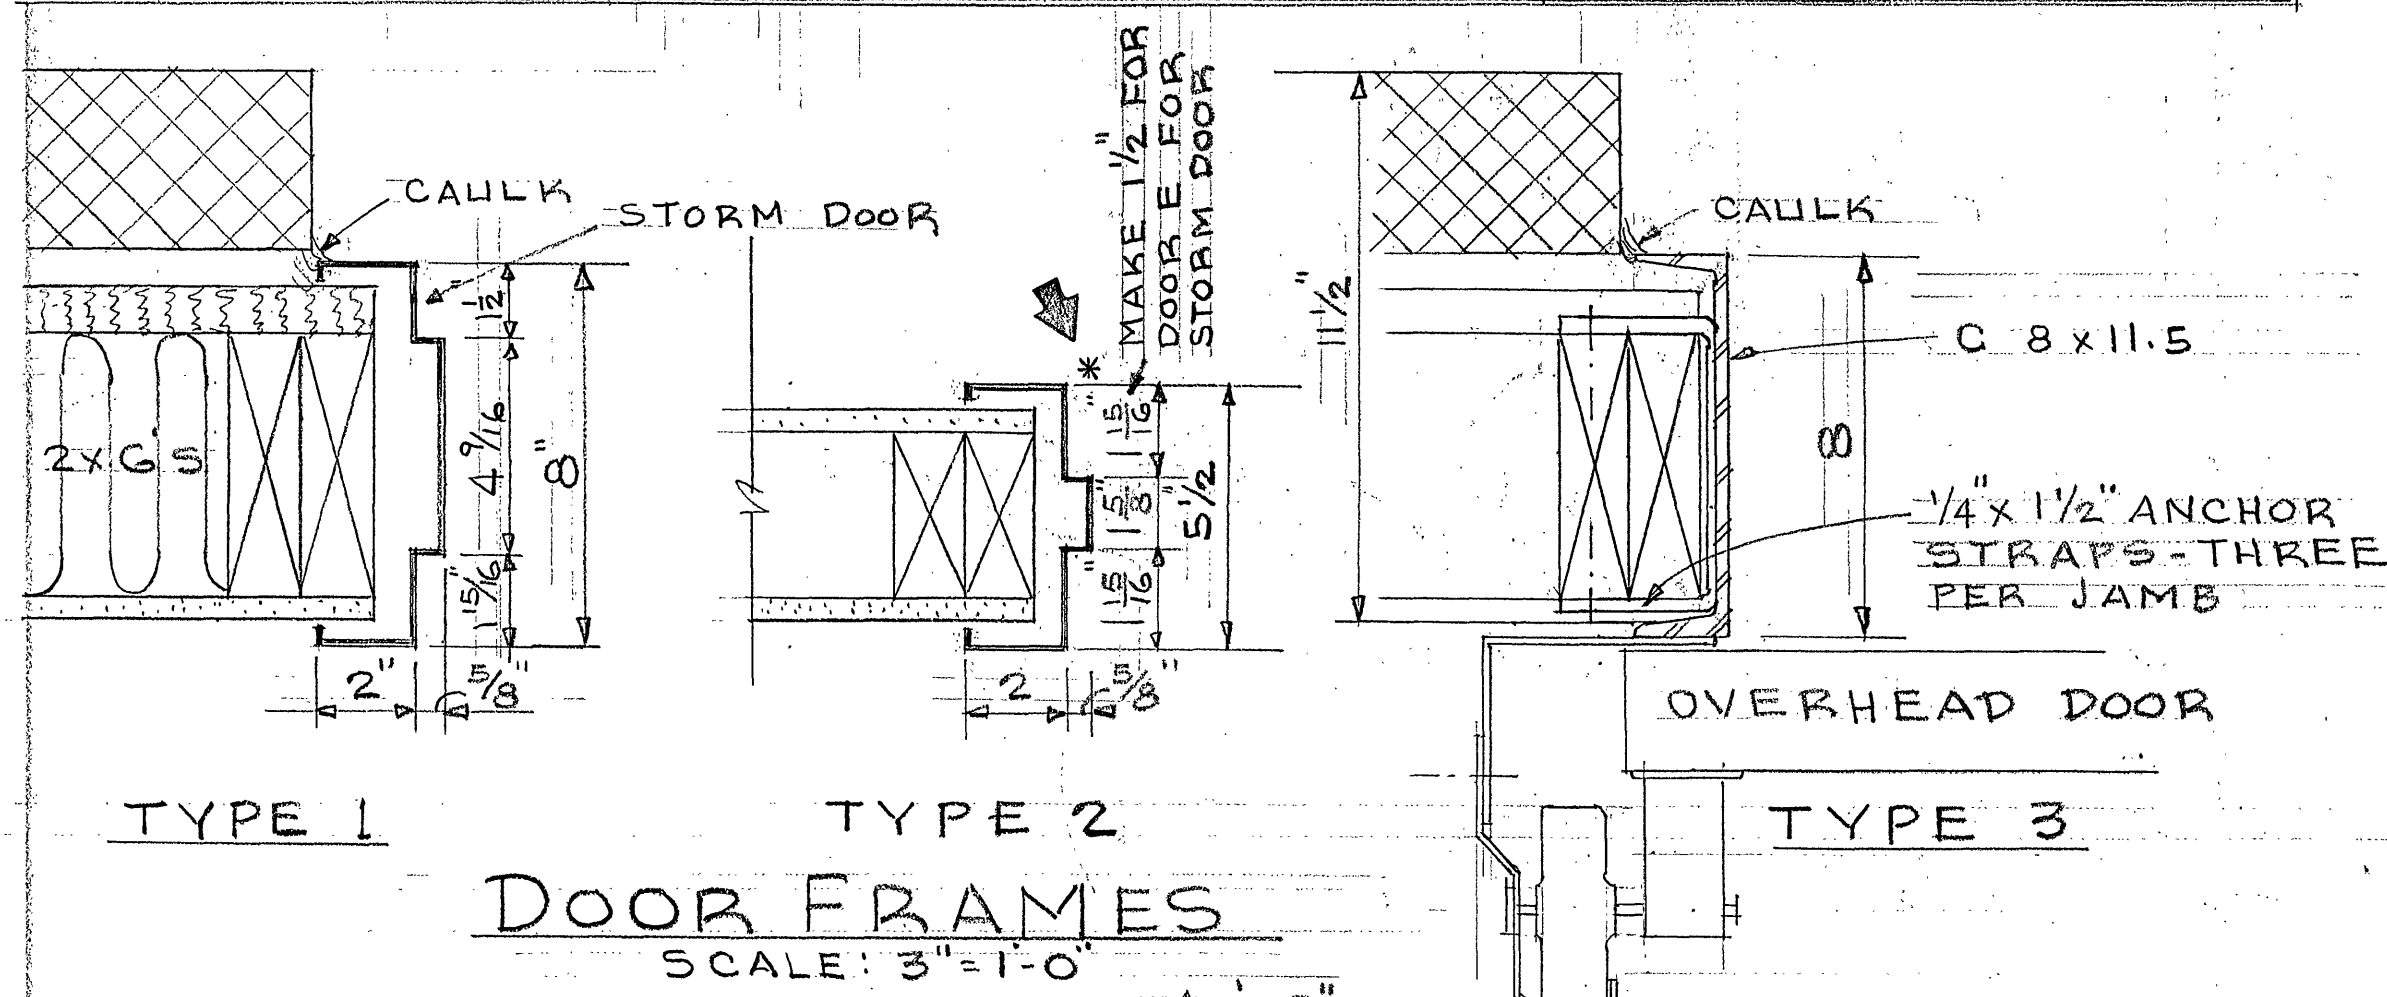

SCALE: $\frac{1}{4}" = 1'-0"$

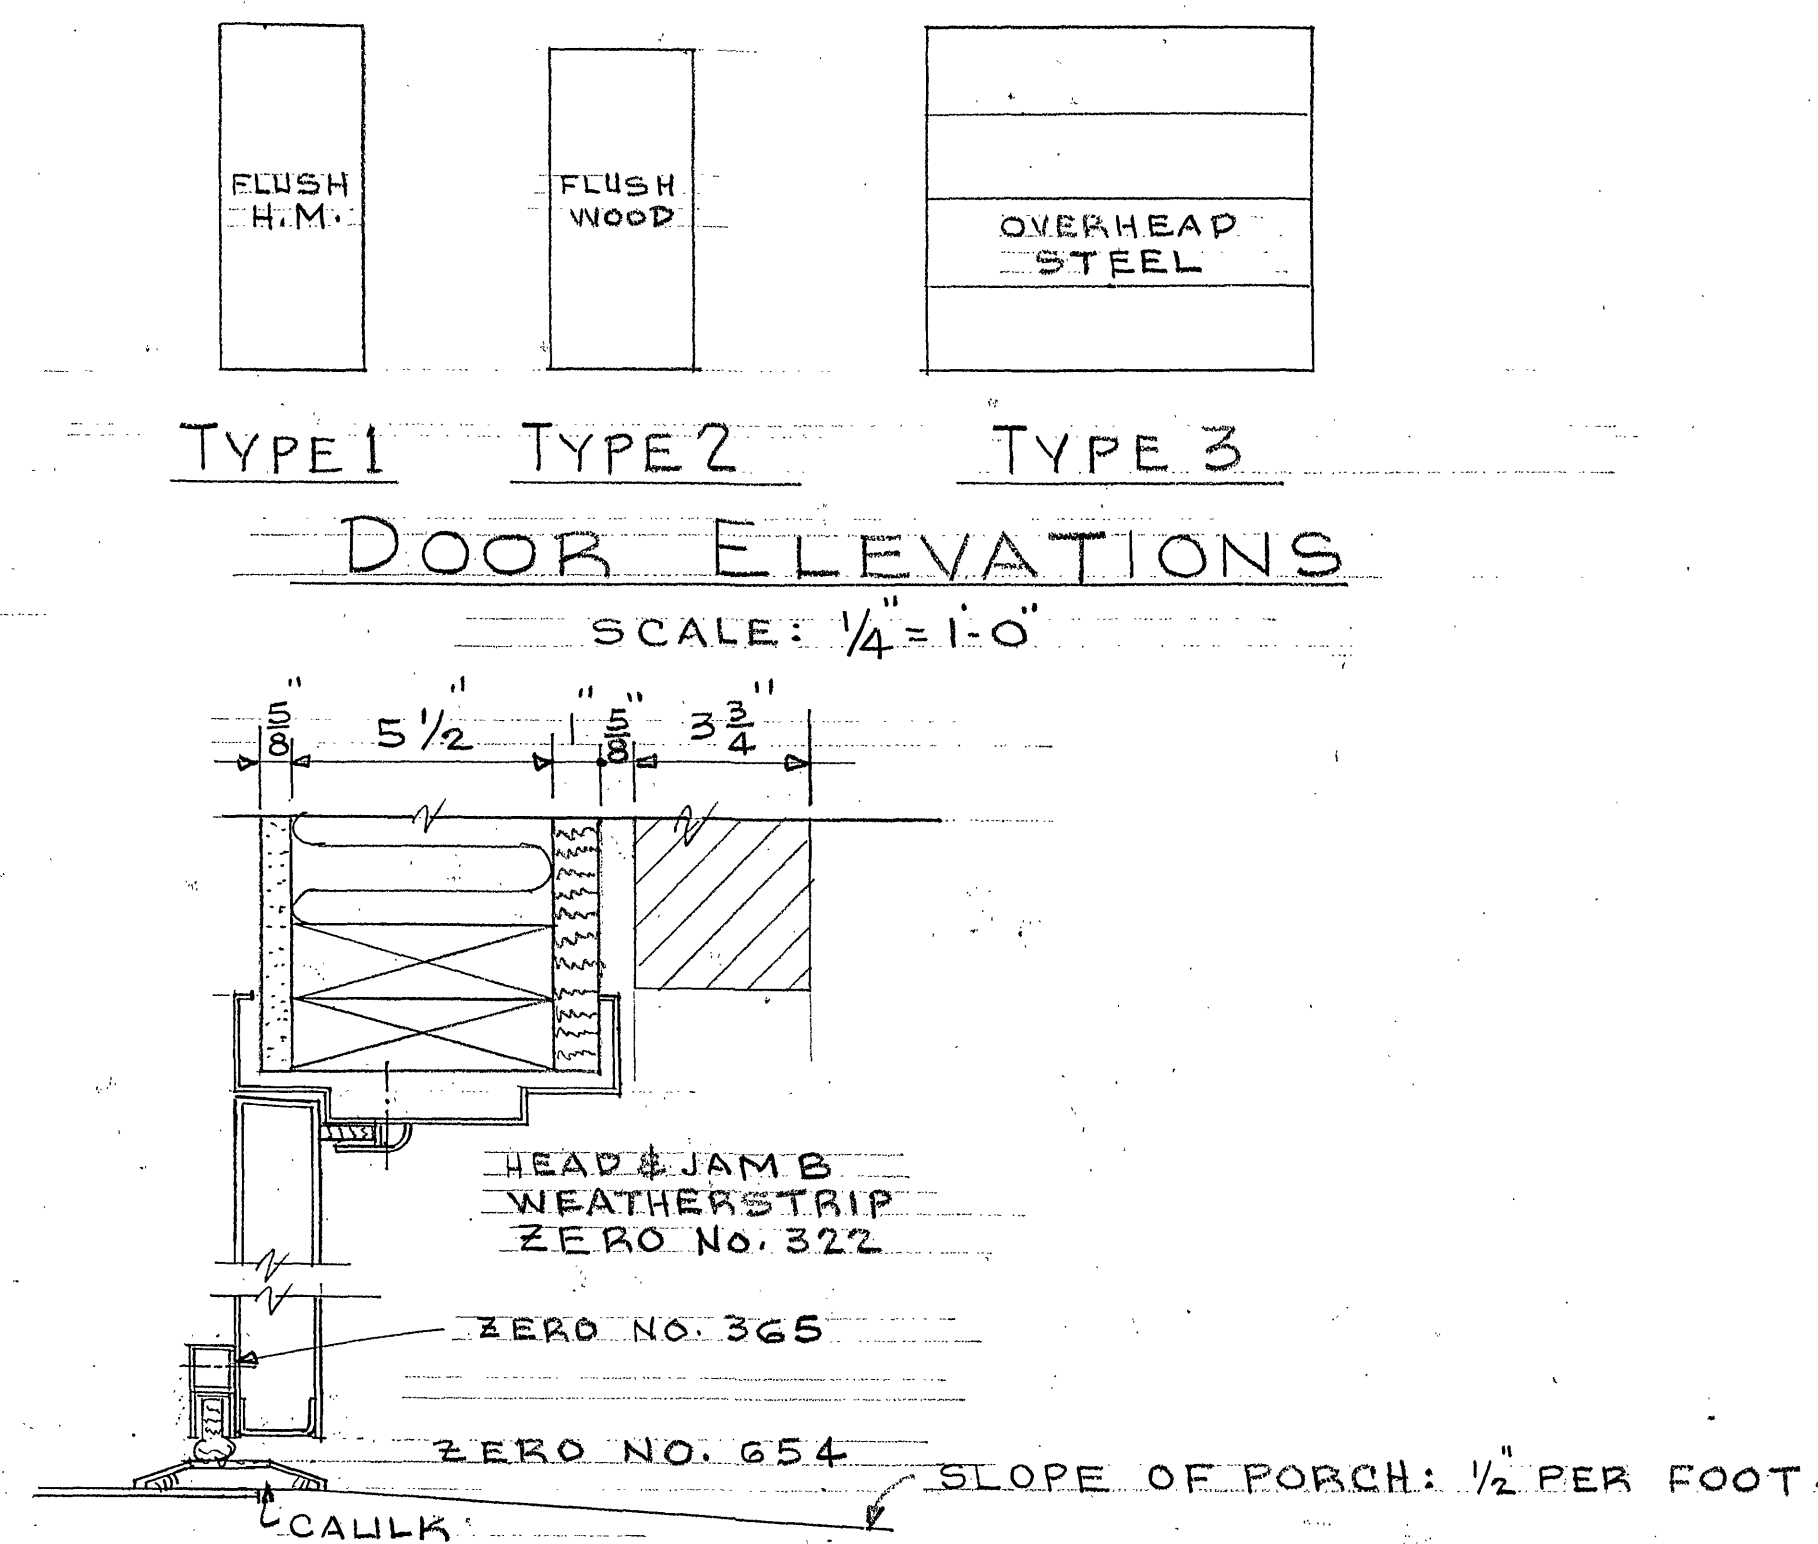

SCALE: 3" = 1'-0"

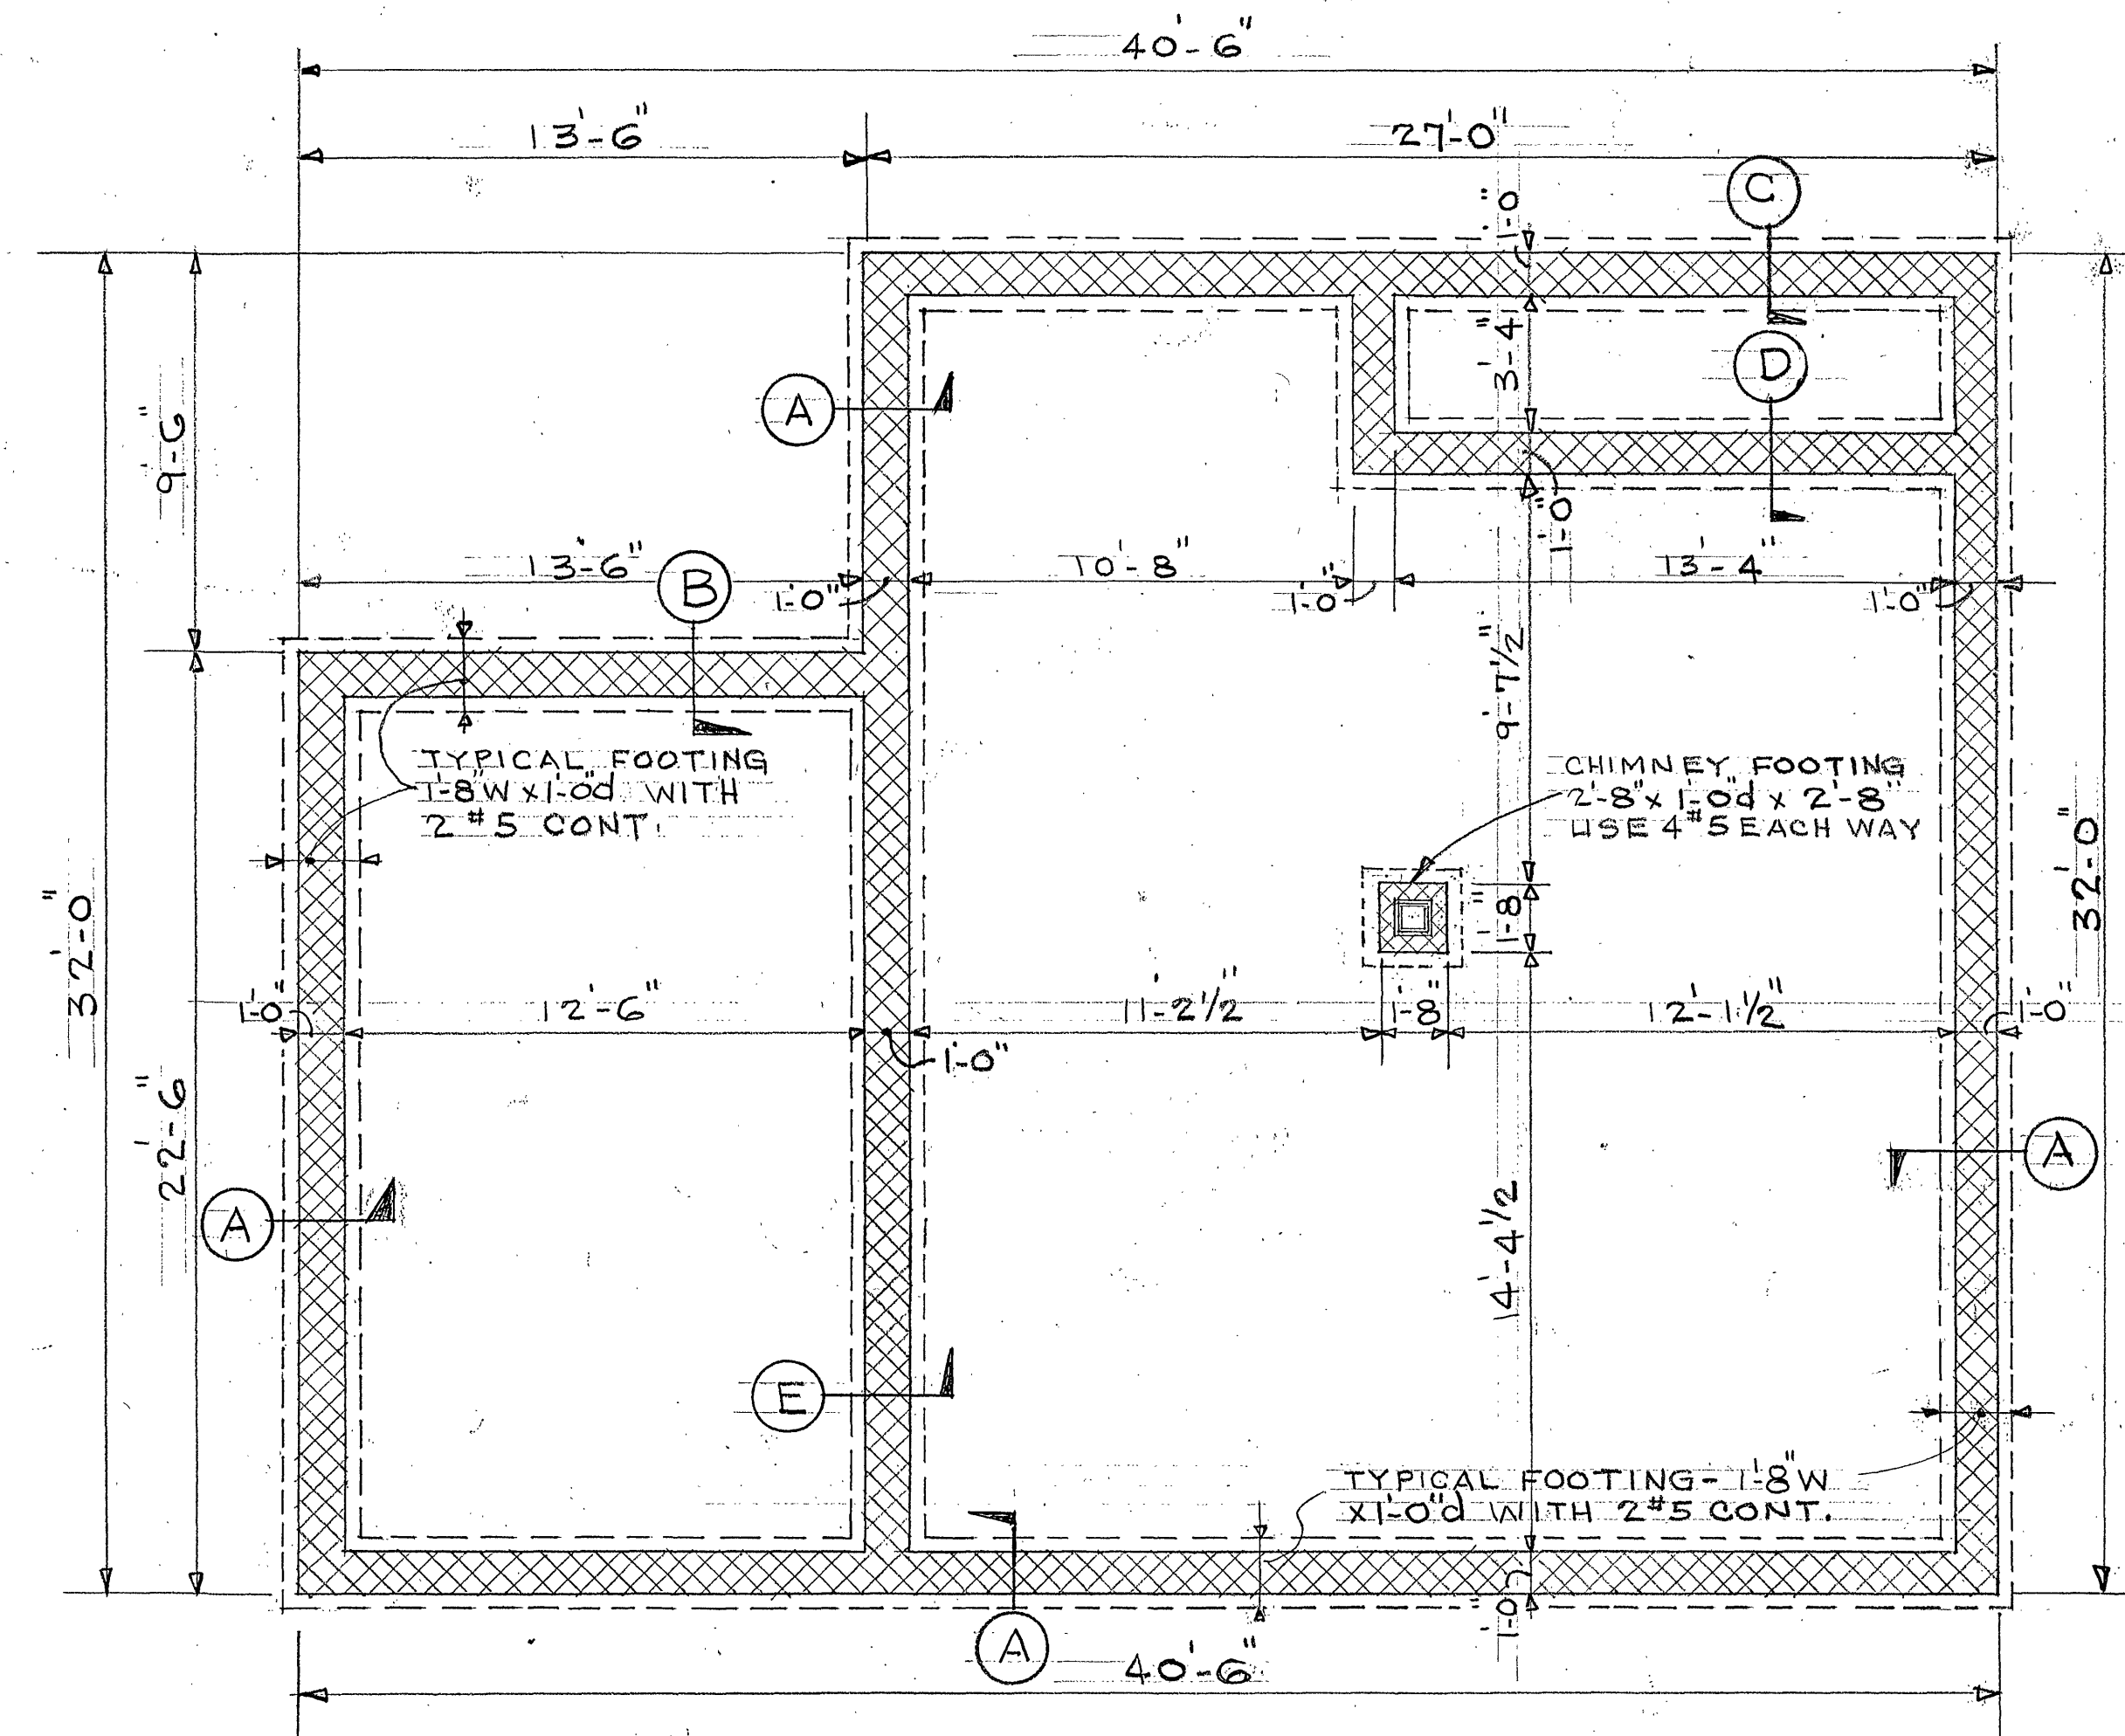


SCALE: $\frac{1}{4}'' = 1'-0''$

[illegible]


ABBREVIATIONS:

ALUM	ALUMINUM
CONC.	CONCRETE
G.W.B	GYPSPUM WALL BOARD
H.M.	HOLLOW METAL
PLWD	PLYWOOD
VCT	VINYL COMPOSITION TILE.

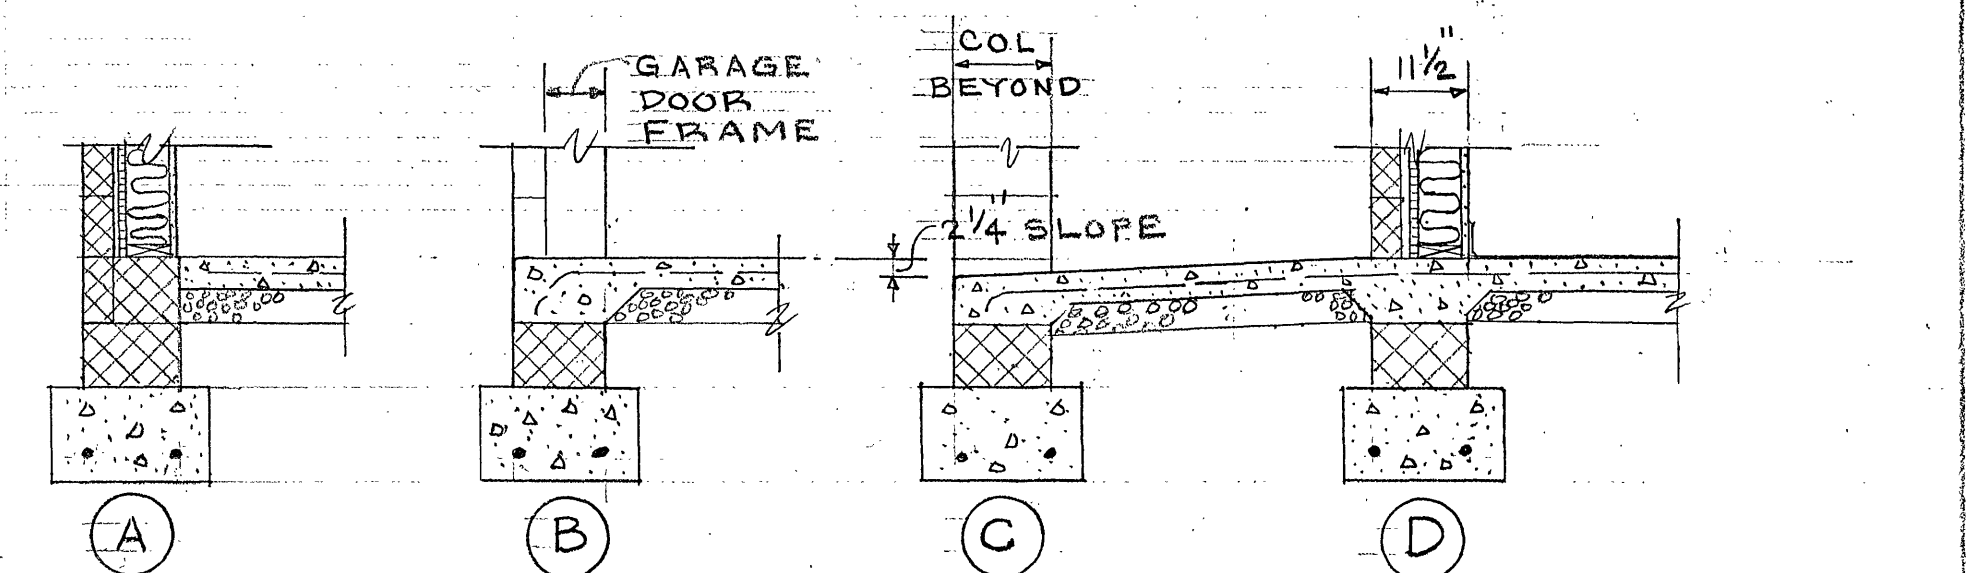

SCALE: $\frac{1}{2}'' = 1'-0''$

SEE WALL SECTION ON SHEET 4

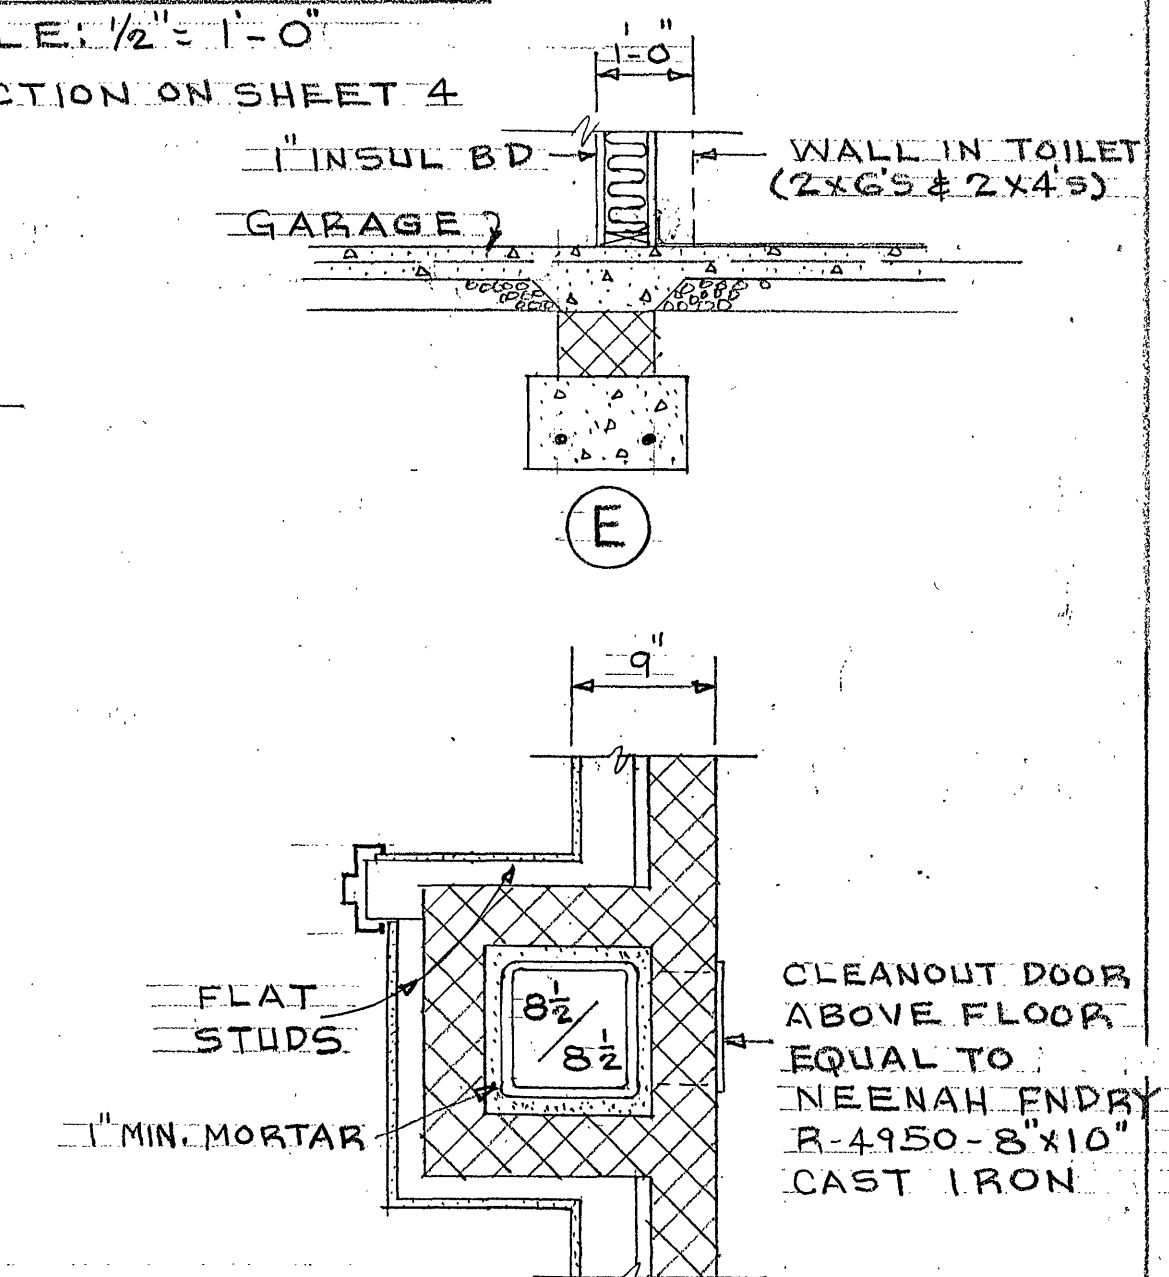

SCALE: 1" = 1'-0"

PROVIDE THIMBLE FOR STOVE
PIPE AT 7' HIGH - SIZE BY
STOVE SUPPLIER.

8-17-88	1	ADDENDUM 1	LBC
DATE	REV.	DESCRIPTION	BY
<i>Charles M. Huffer</i> CITY ENGINEER			
CONCESSION STAND			DRAWN LBC
AND PIER AT			CHECKED
CARVINS COVE			APPROVED
FOR CITY OF ROANOKE			DATE 7-29-88
BOTETOURT COUNTY, VA.			PLAN NO. 19-88A
OFFICE OF CITY ENGINEER MUNICIPAL BUILDING, ROOM 350 215 CHURCH AVENUE, S.W. ROANOKE, VIRGINIA 24001			SHEET 3 OF 4