
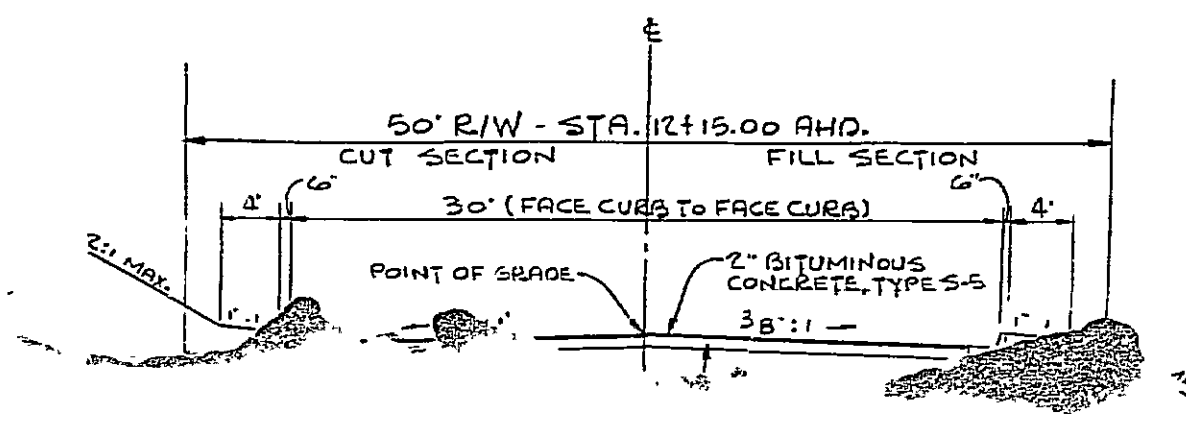
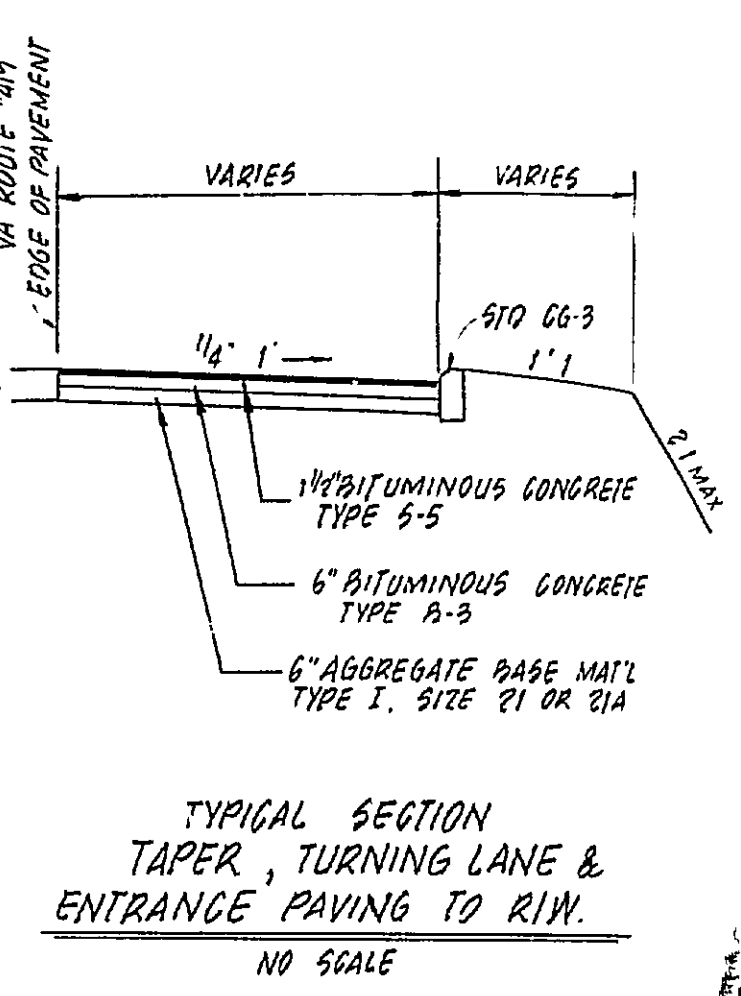
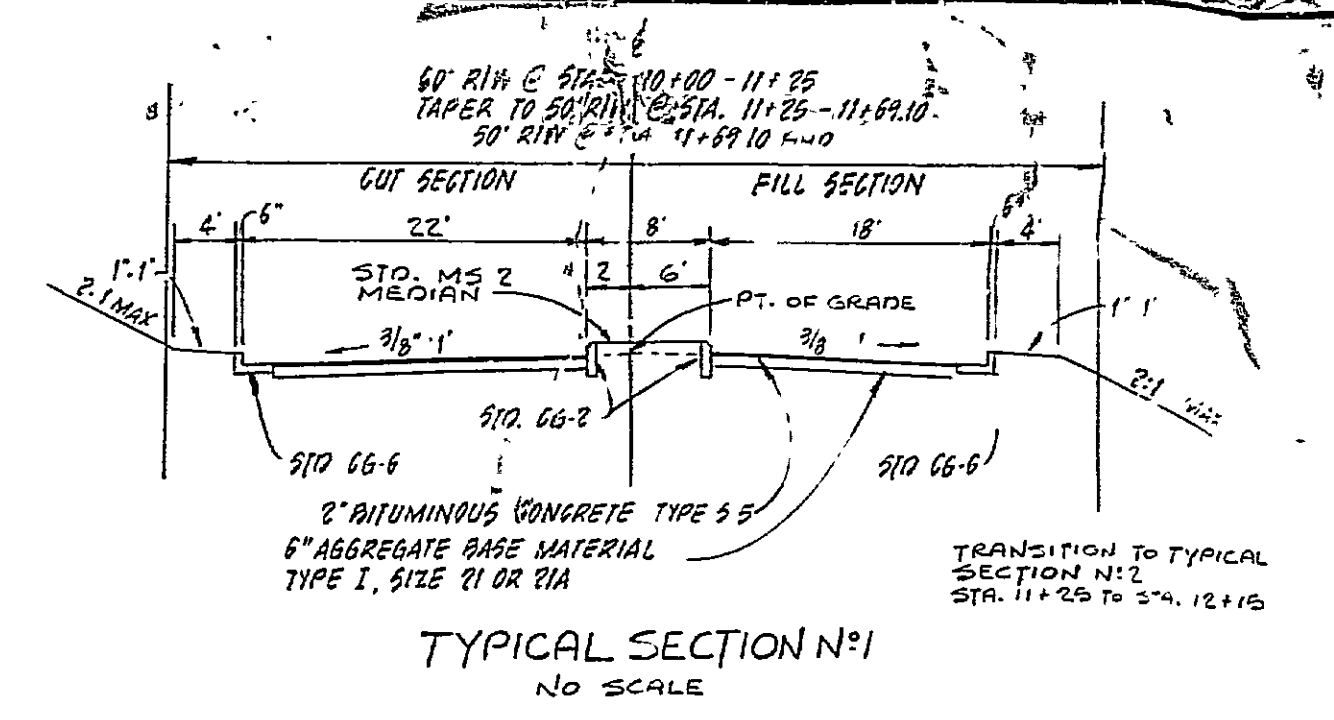
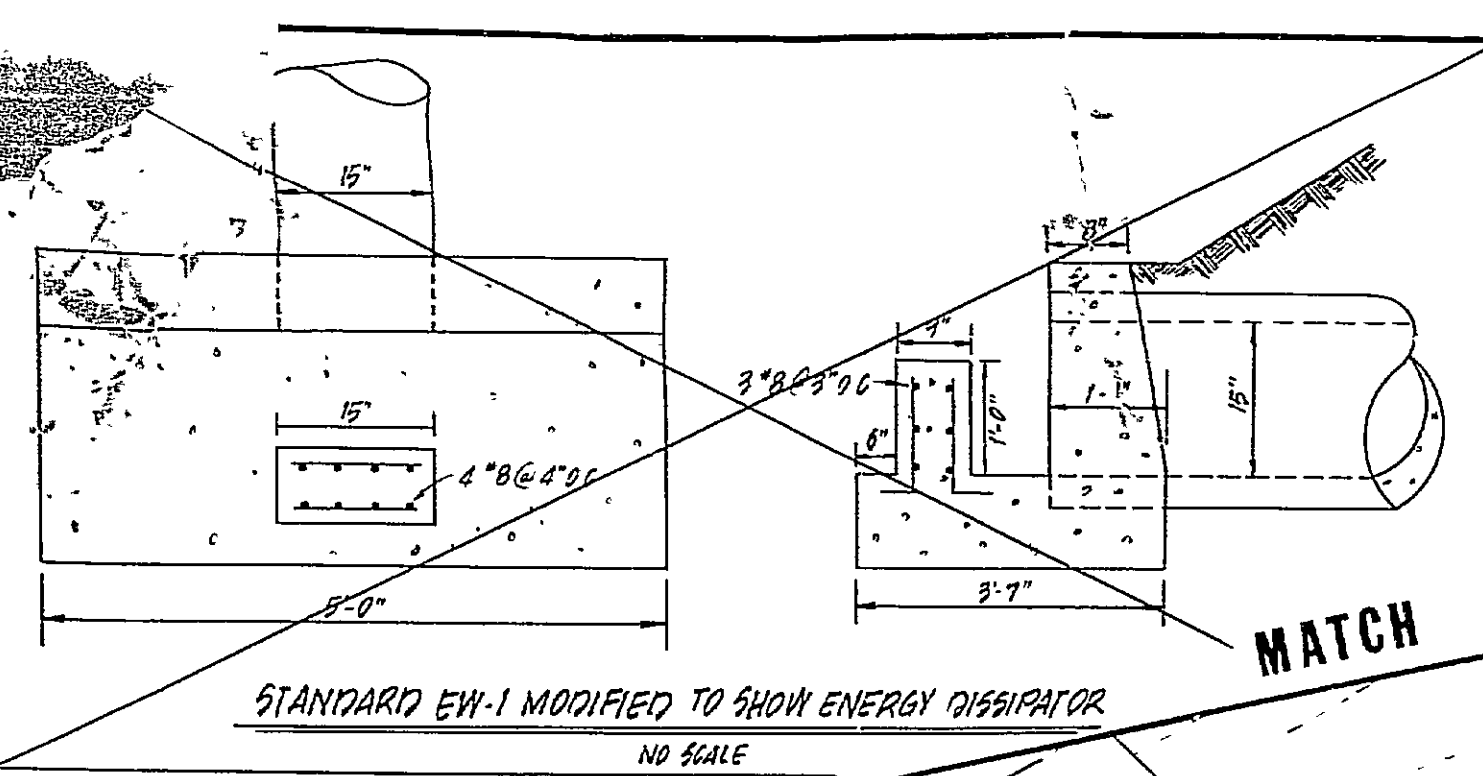


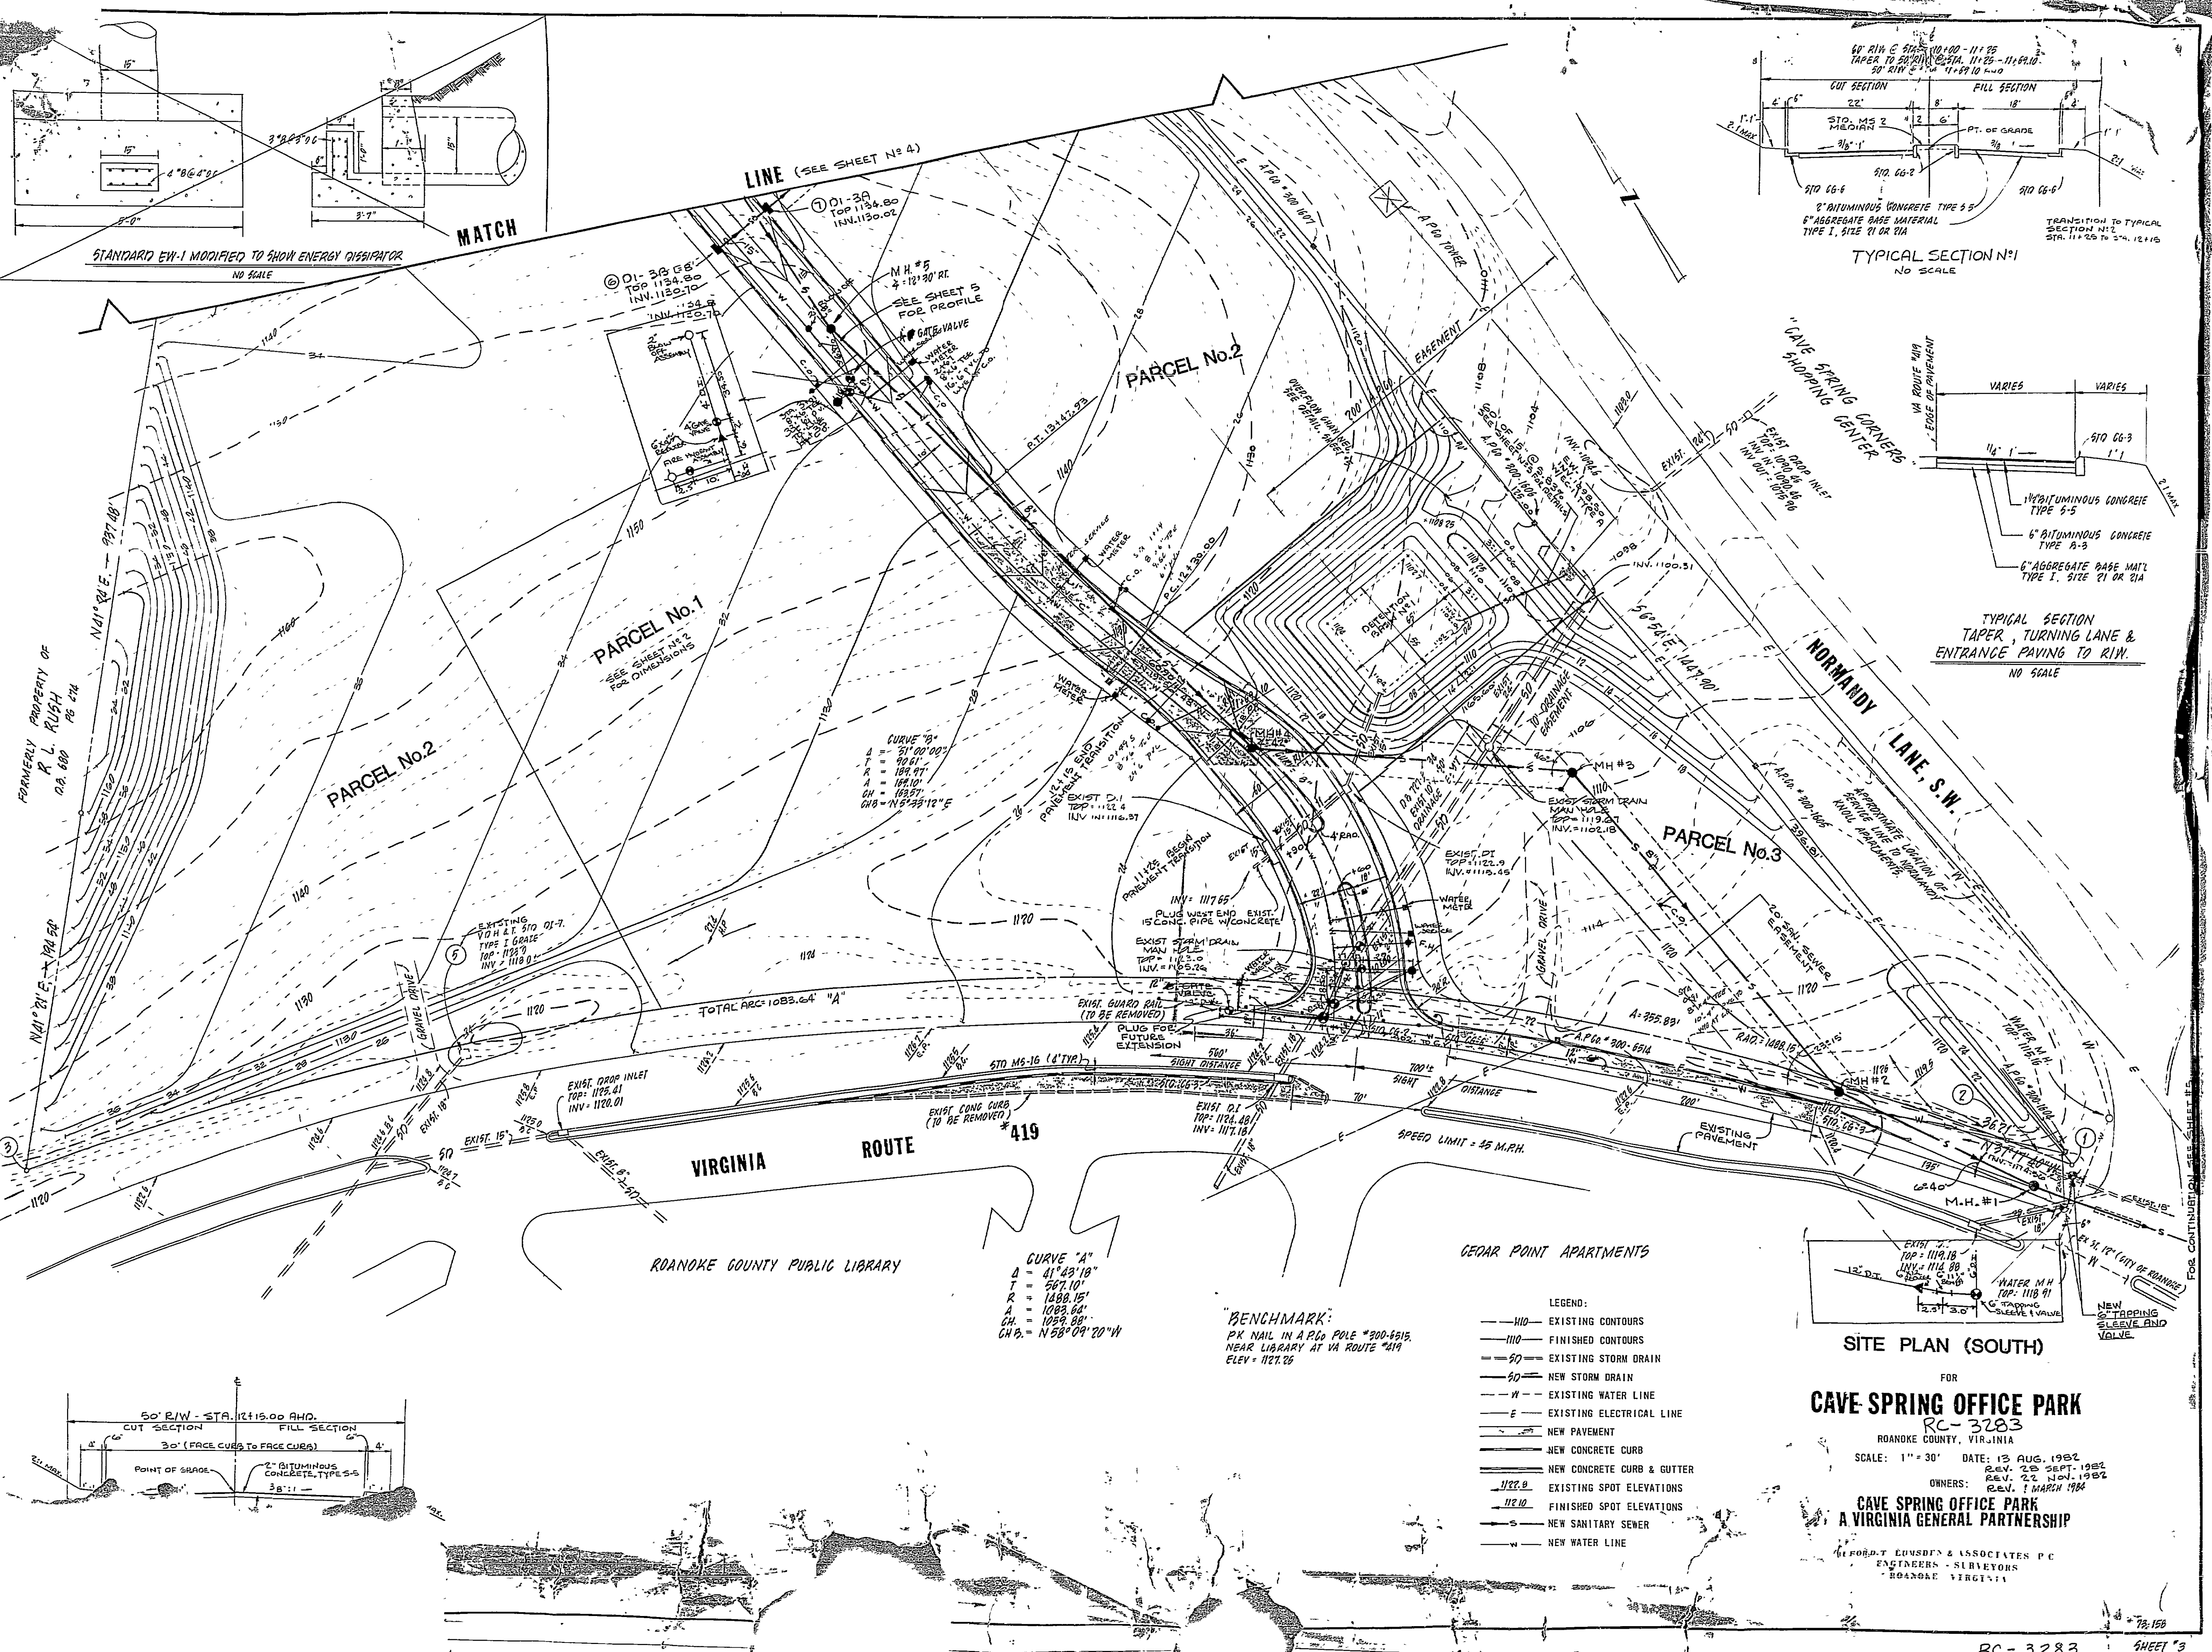

CURVE "A"
A = 41°09'18"
T = 267.10'
R = 1488.15'
A = 1083.64'
CH = 1059.88'
CH B = N 58°09'20"W

BENCHMARK:
PK NAIL IN A P.O. POLE #300-5515
NEAR LIBRARY AT VA ROUTE 419
ELEV = 1121.25

- LEGEND:
- 110--- EXISTING CONTOURS
 - 110--- FINISHED CONTOURS
 - 90--- EXISTING STORM DRAIN
 - 90--- NEW STORM DRAIN
 - W--- EXISTING WATER LINE
 - E--- EXISTING ELECTRICAL LINE
 - P--- NEW PAVEMENT
 - C--- NEW CONCRETE CURB
 - C+G--- NEW CONCRETE CURB & GUTTER
 - 112.0--- EXISTING SPOT ELEVATIONS
 - 112.0--- FINISHED SPOT ELEVATIONS
 - S--- NEW SANITARY SEWER
 - W--- NEW WATER LINE

SITE PLAN (SOUTH)
FOR
CAVE SPRING OFFICE PARK
RC-3283
ROANOKE COUNTY, VIRGINIA
SCALE: 1" = 30' DATE: 13 AUG. 1982
OWNERS: REV. 23 SEPT. 1982
CAVE SPRING OFFICE PARK
A VIRGINIA GENERAL PARTNERSHIP
REV. 1 MARCH 1984
FORBES, T. LUNDEN & ASSOCIATES P.C.
ENGINEERS - SURVEYORS
ROANOKE, VIRGINIA