

- CE 3.02 CONSTRUCTION ENTRANCE
- SF 3.05 SILT FENCE
- TS 3.31 TEMPORARY SEEDING
- PS 3.32 PERMANENT SEEDING
- MU 3.35 MULCHING

**Engineering
Architecture
Surveying
Landscape Design**

L M W P.C.


102 Audreanne Ave.
Roanoke, Virginia 24013

www.lmwpc.net
ph: 540.345.9458
fax: 540.345.9456
lmw@lmwpc.net

GNJ INVESTMENTS LLC
1118 CENTRE AVENUE, N.W.
WAREHOUSE BUILDING SITE PLAN
CITY OF ROANOKE, VIRGINIA

3	10/30/15	PER CITY OF ROANOKE COMMENT	MCP
1	07/14/15	PER CITY OF ROANOKE COMMENTS	MCP
No.	Date	Description	By


GRADING PLAN

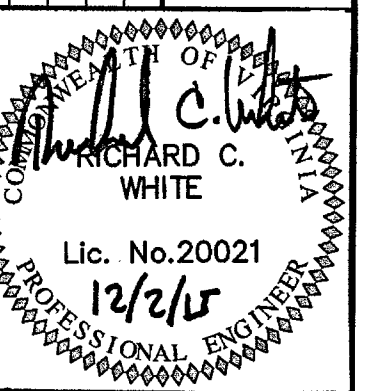

Drawn By	MCP
Checked By	DRM
Project Date	05/30/14
Drawing	4198 CIVIL
Commission No.	4198

C-3

Sheet 5 of 8

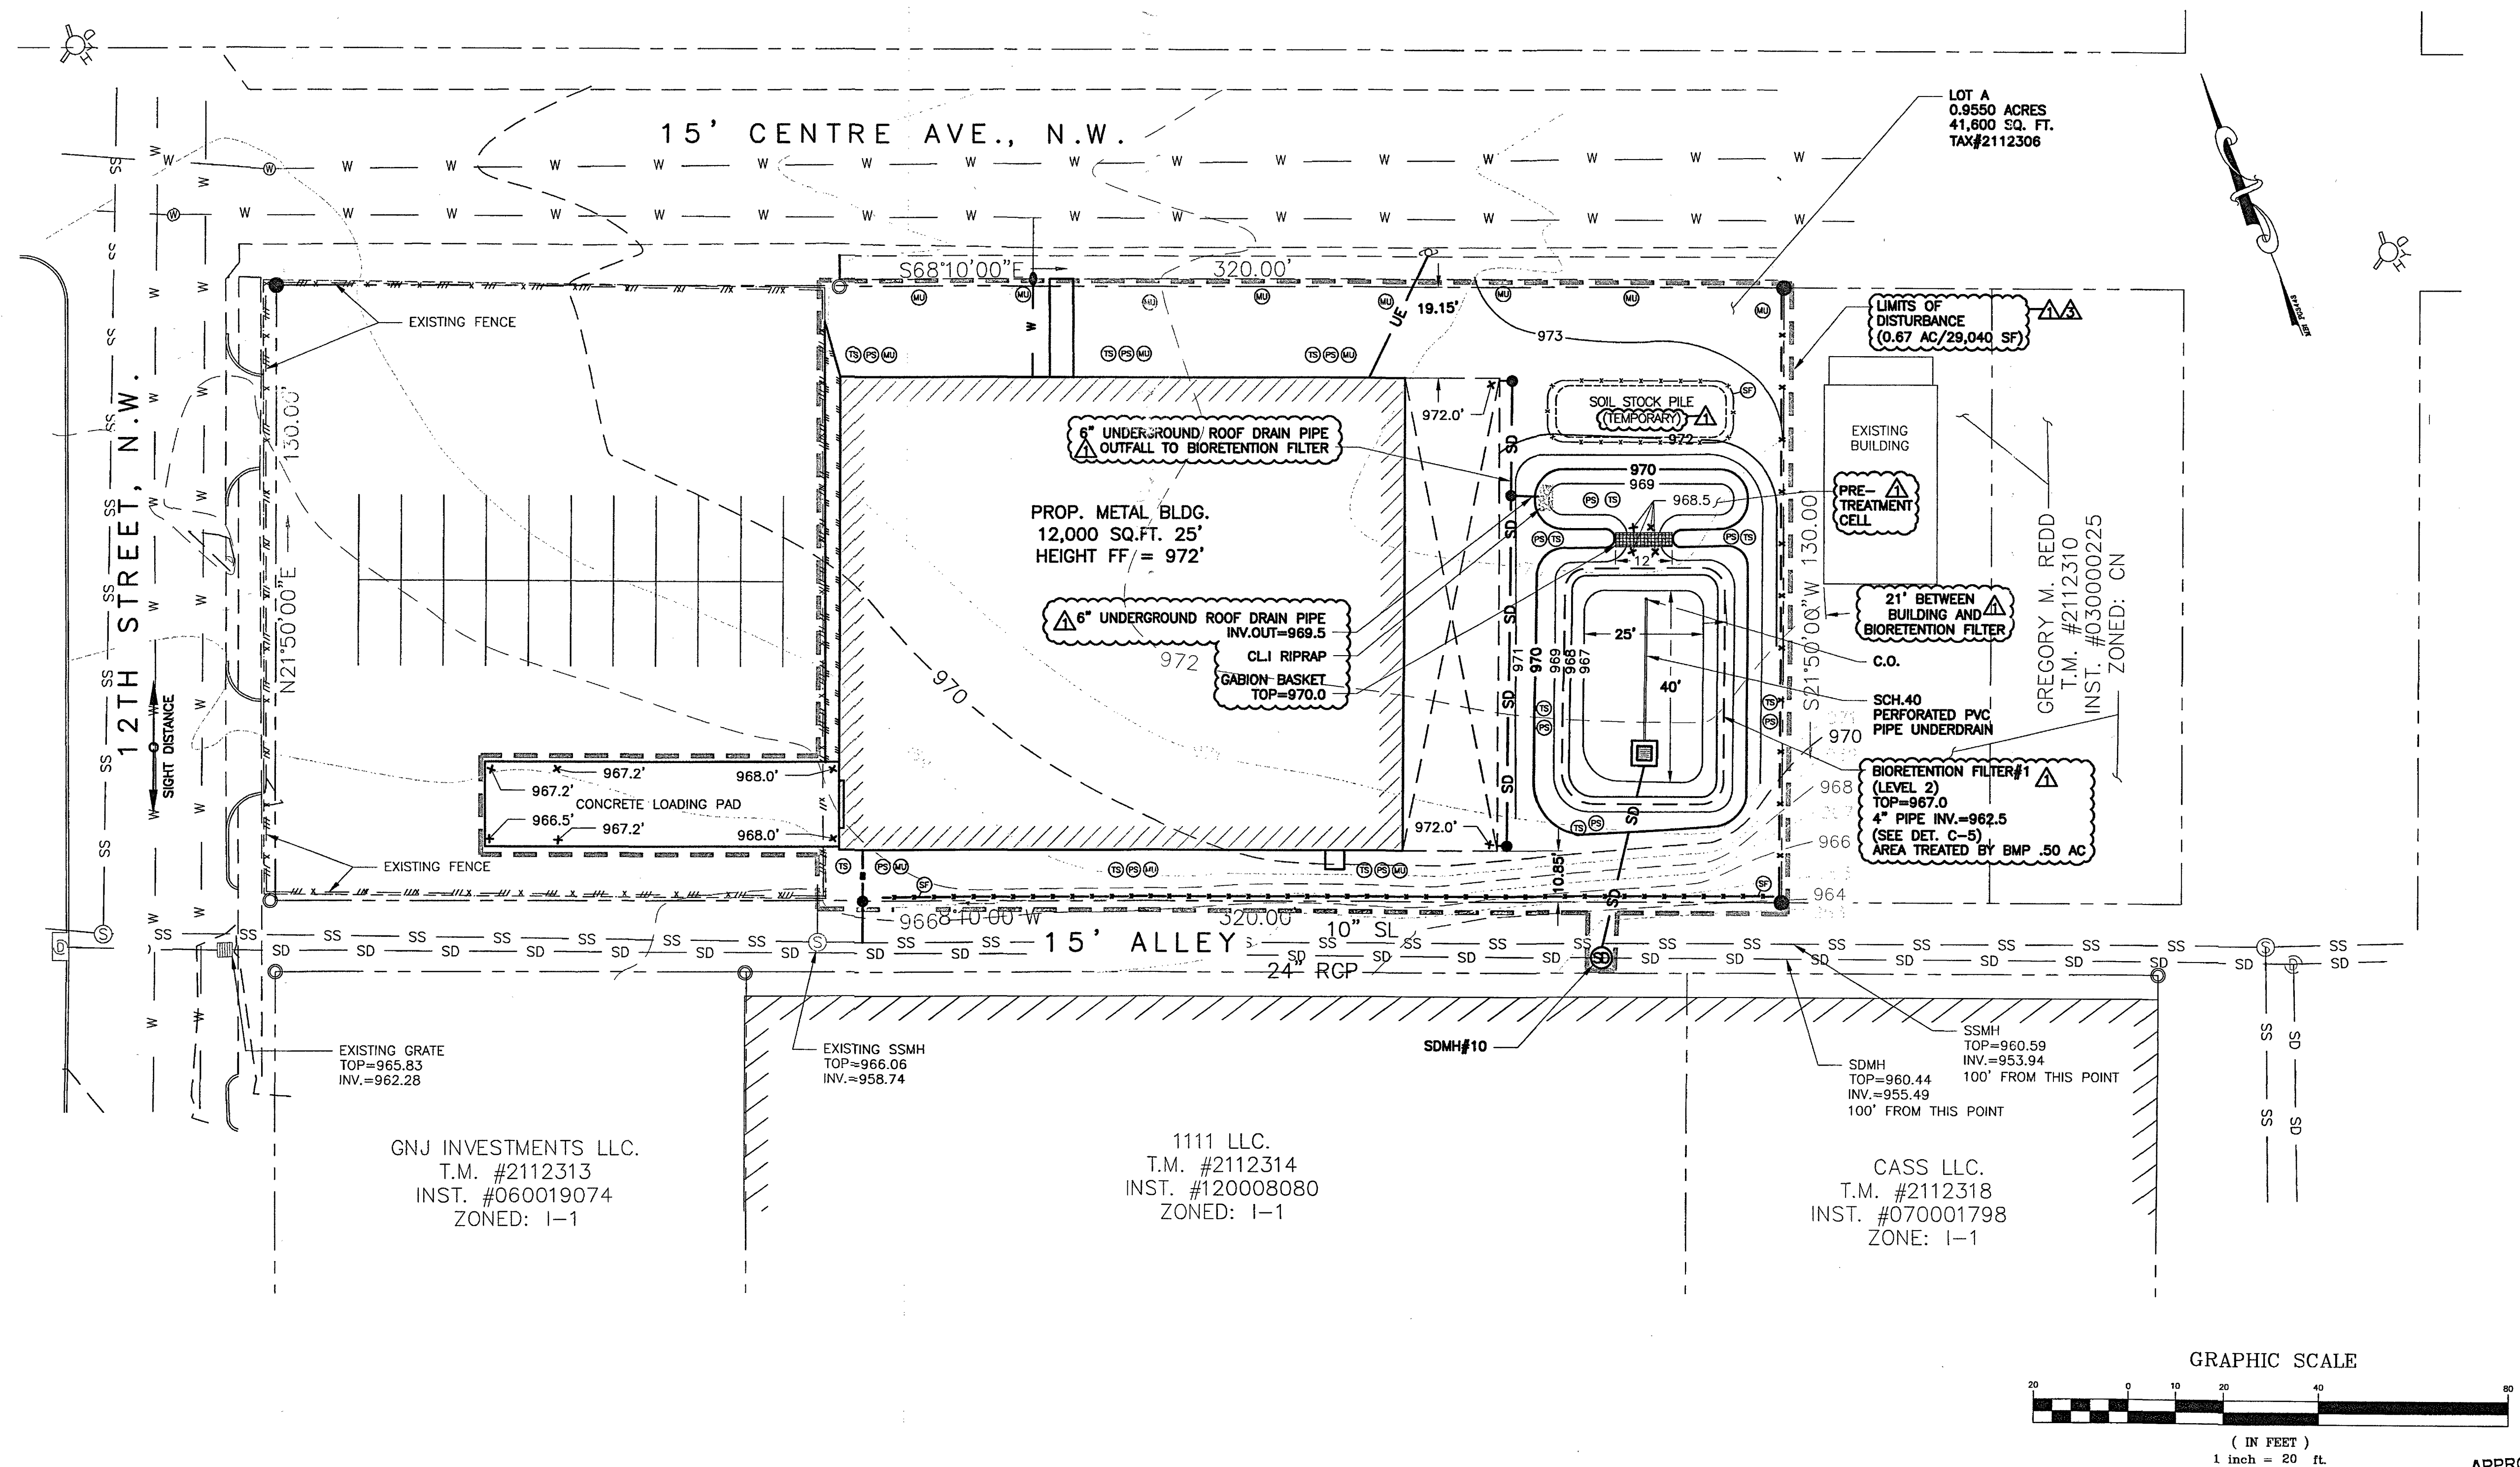

APPROVED
SEP 14 2016