
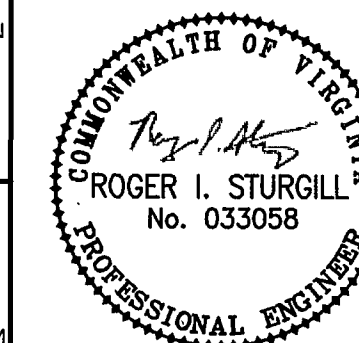


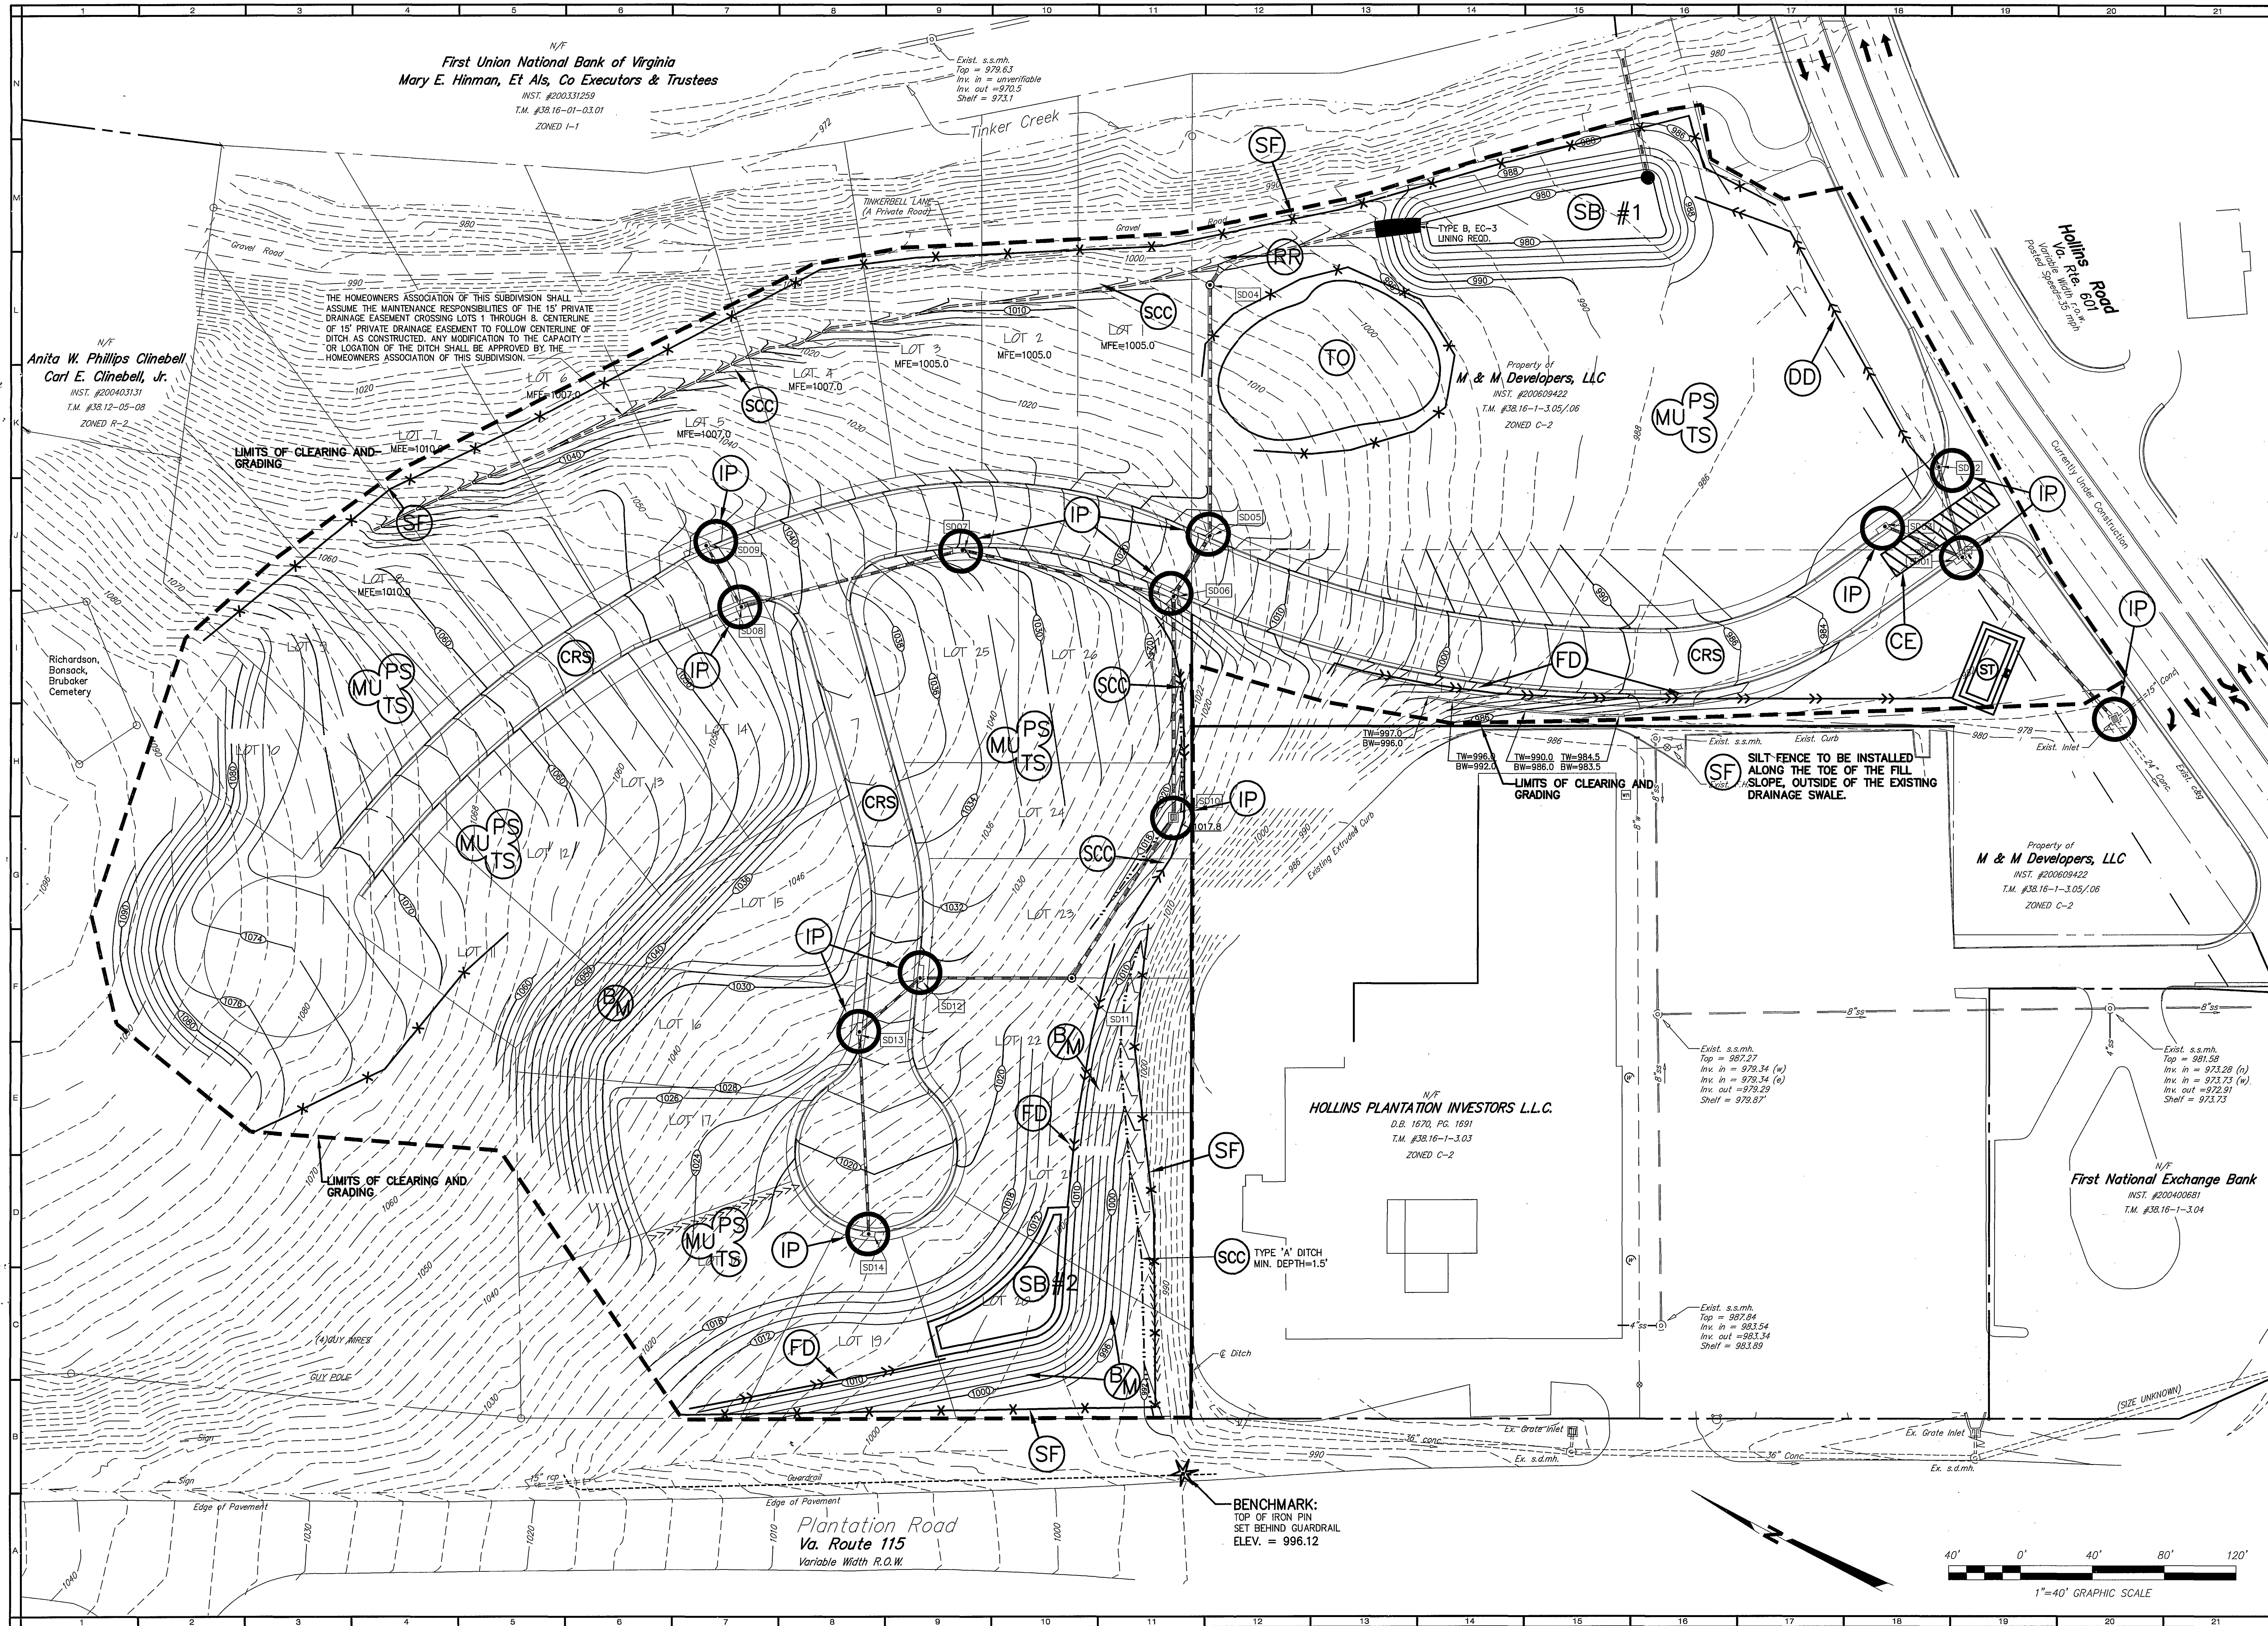

REFLECTING TOMORROW  
www.balzer.cc  
PLANNERS • ARCHITECTS  
ENGINEERS • SURVEYORS

1208 Corporate Circle  
Roanoke, Virginia 24018  
Phone: 540/772-8580  
FAX: 540/772-8050

501 Branchway Road  
Richmond, Virginia 23230  
Phone: 804/784-2571  
FAX: 804/784-2535

880 Technology Park Drive  
Suite 200  
Glen Allen, Virginia 23069  
Phone: 804/583-0132  
FAX: 804/583-0183

448 Peppers Ferry Road  
Christiansburg, Virginia 24073  
Phone: 540/381-4290  
FAX: 540/381-4291

1557 Commerce Road  
Suite 201  
Verona, Virginia 24482  
Phone: 540/248-3220  
FAX: 540/248-3221

# CHARLESTON ESTATES Phase 1 EROSION CONTROL PLAN

ROANOKE COUNTY, VIRGINIA

DRAWN BY: SMH  
DESIGNED BY: SMH  
CHECKED BY: RIS  
DATE: 04/07/05  
REVISIONS:  
05/13/05  
06/07/05  
07/28/05  
09/06/05  
11/22/05  
08/08/06  
09/21/06  
10/12/06  
02/22/07

SCALE: 1"=40'

SHEET NO.

**C-5**

JOB NO.  
R0400192.01