



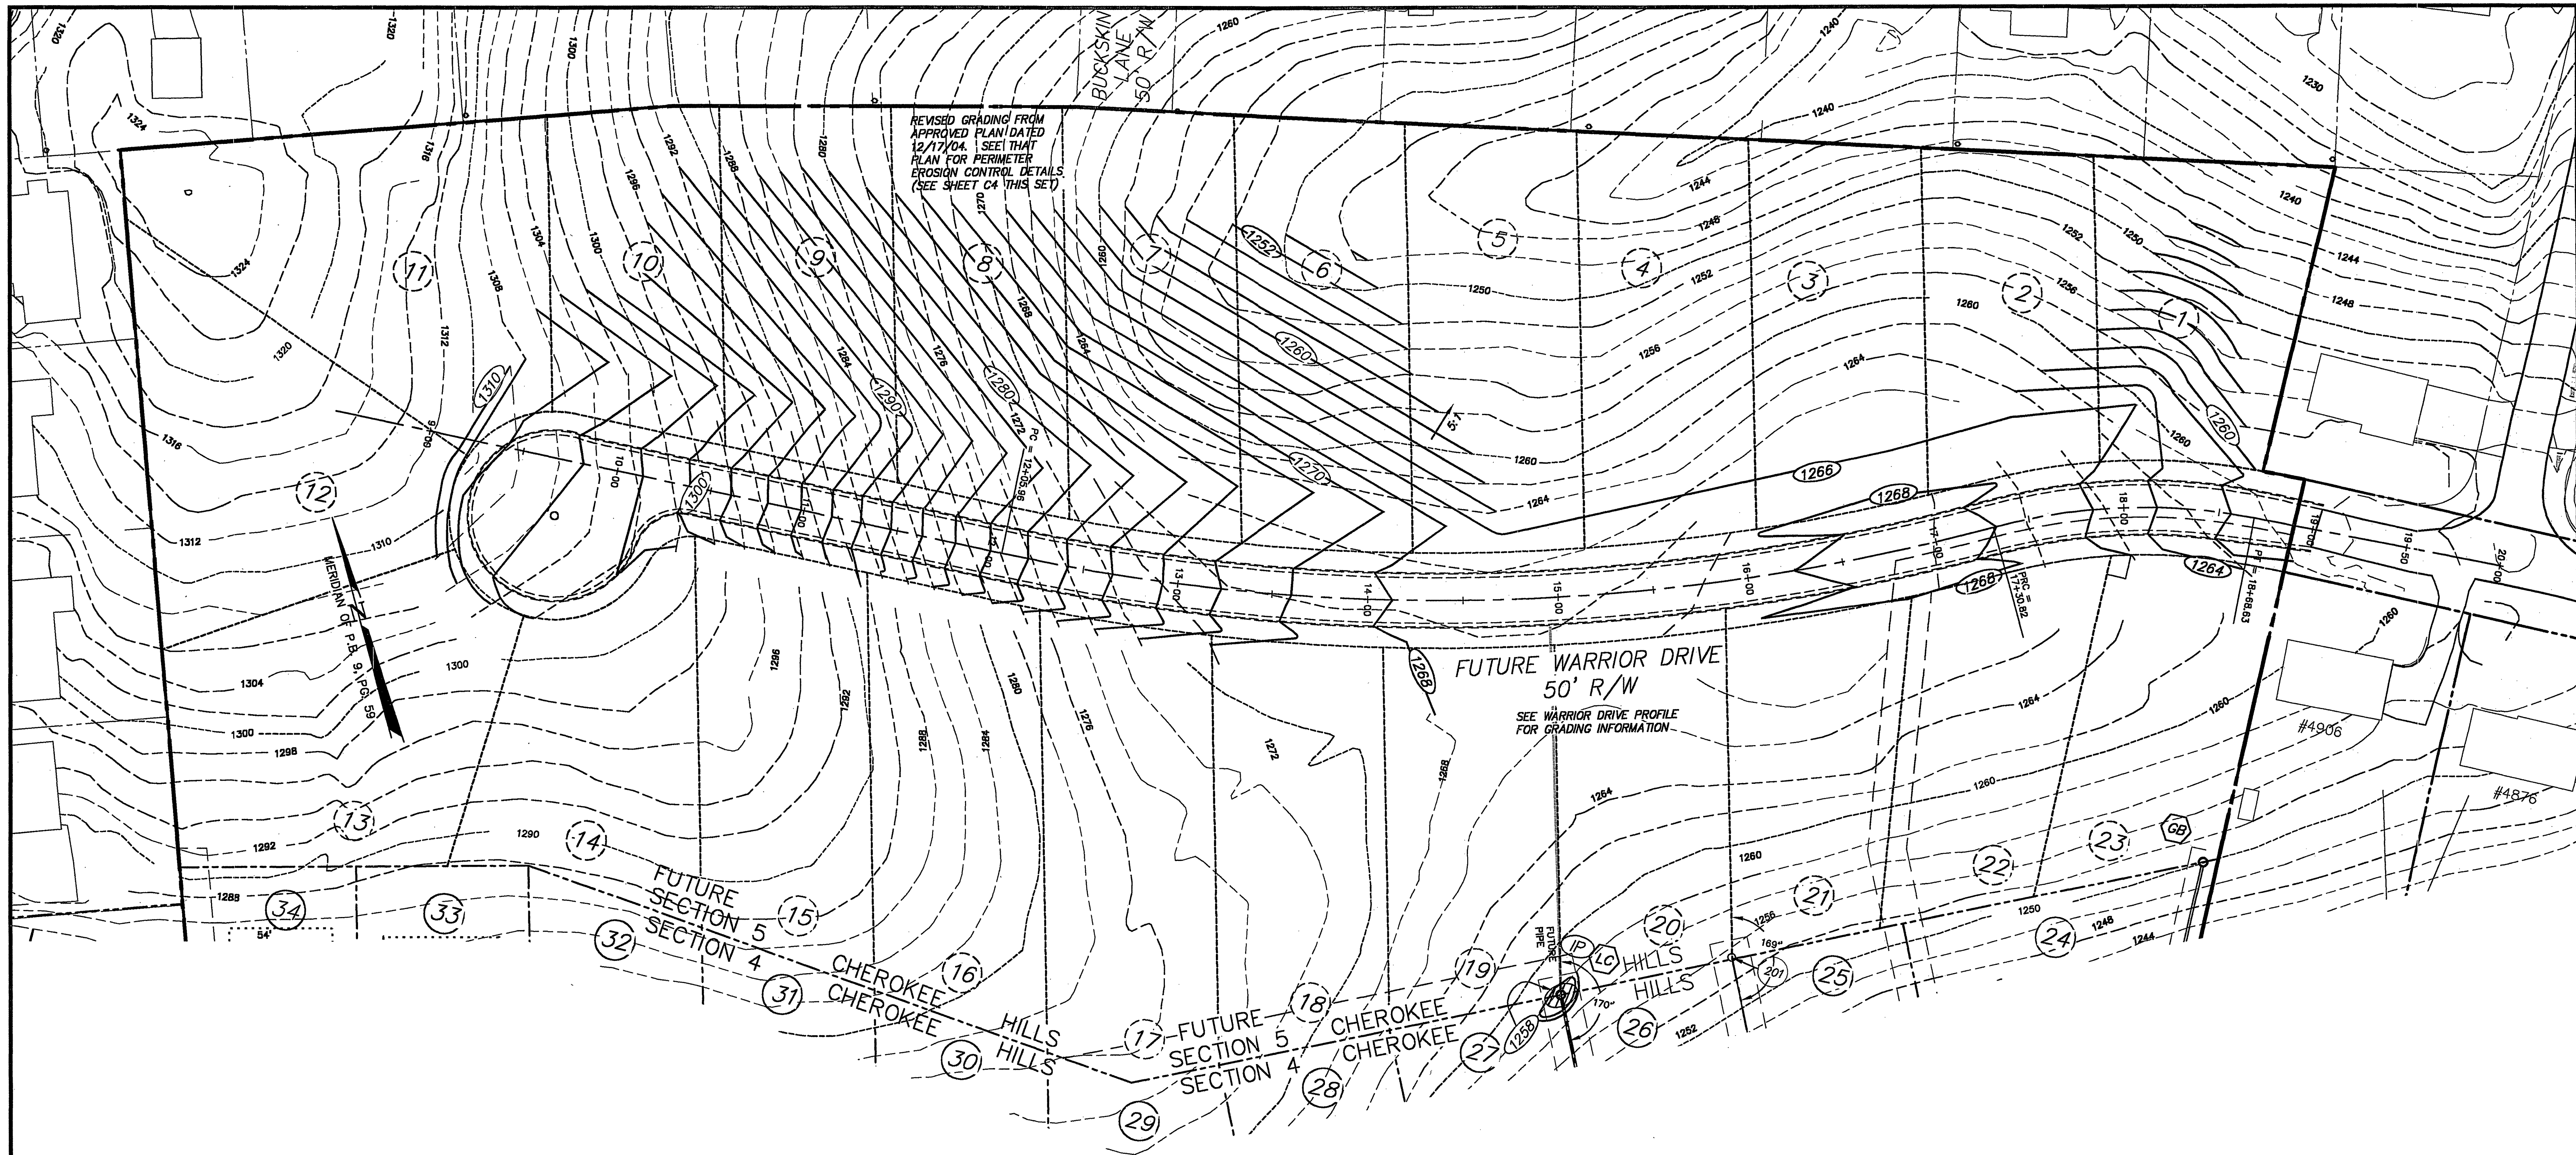

SUNDANCE ROAD INTERSECTION INSET

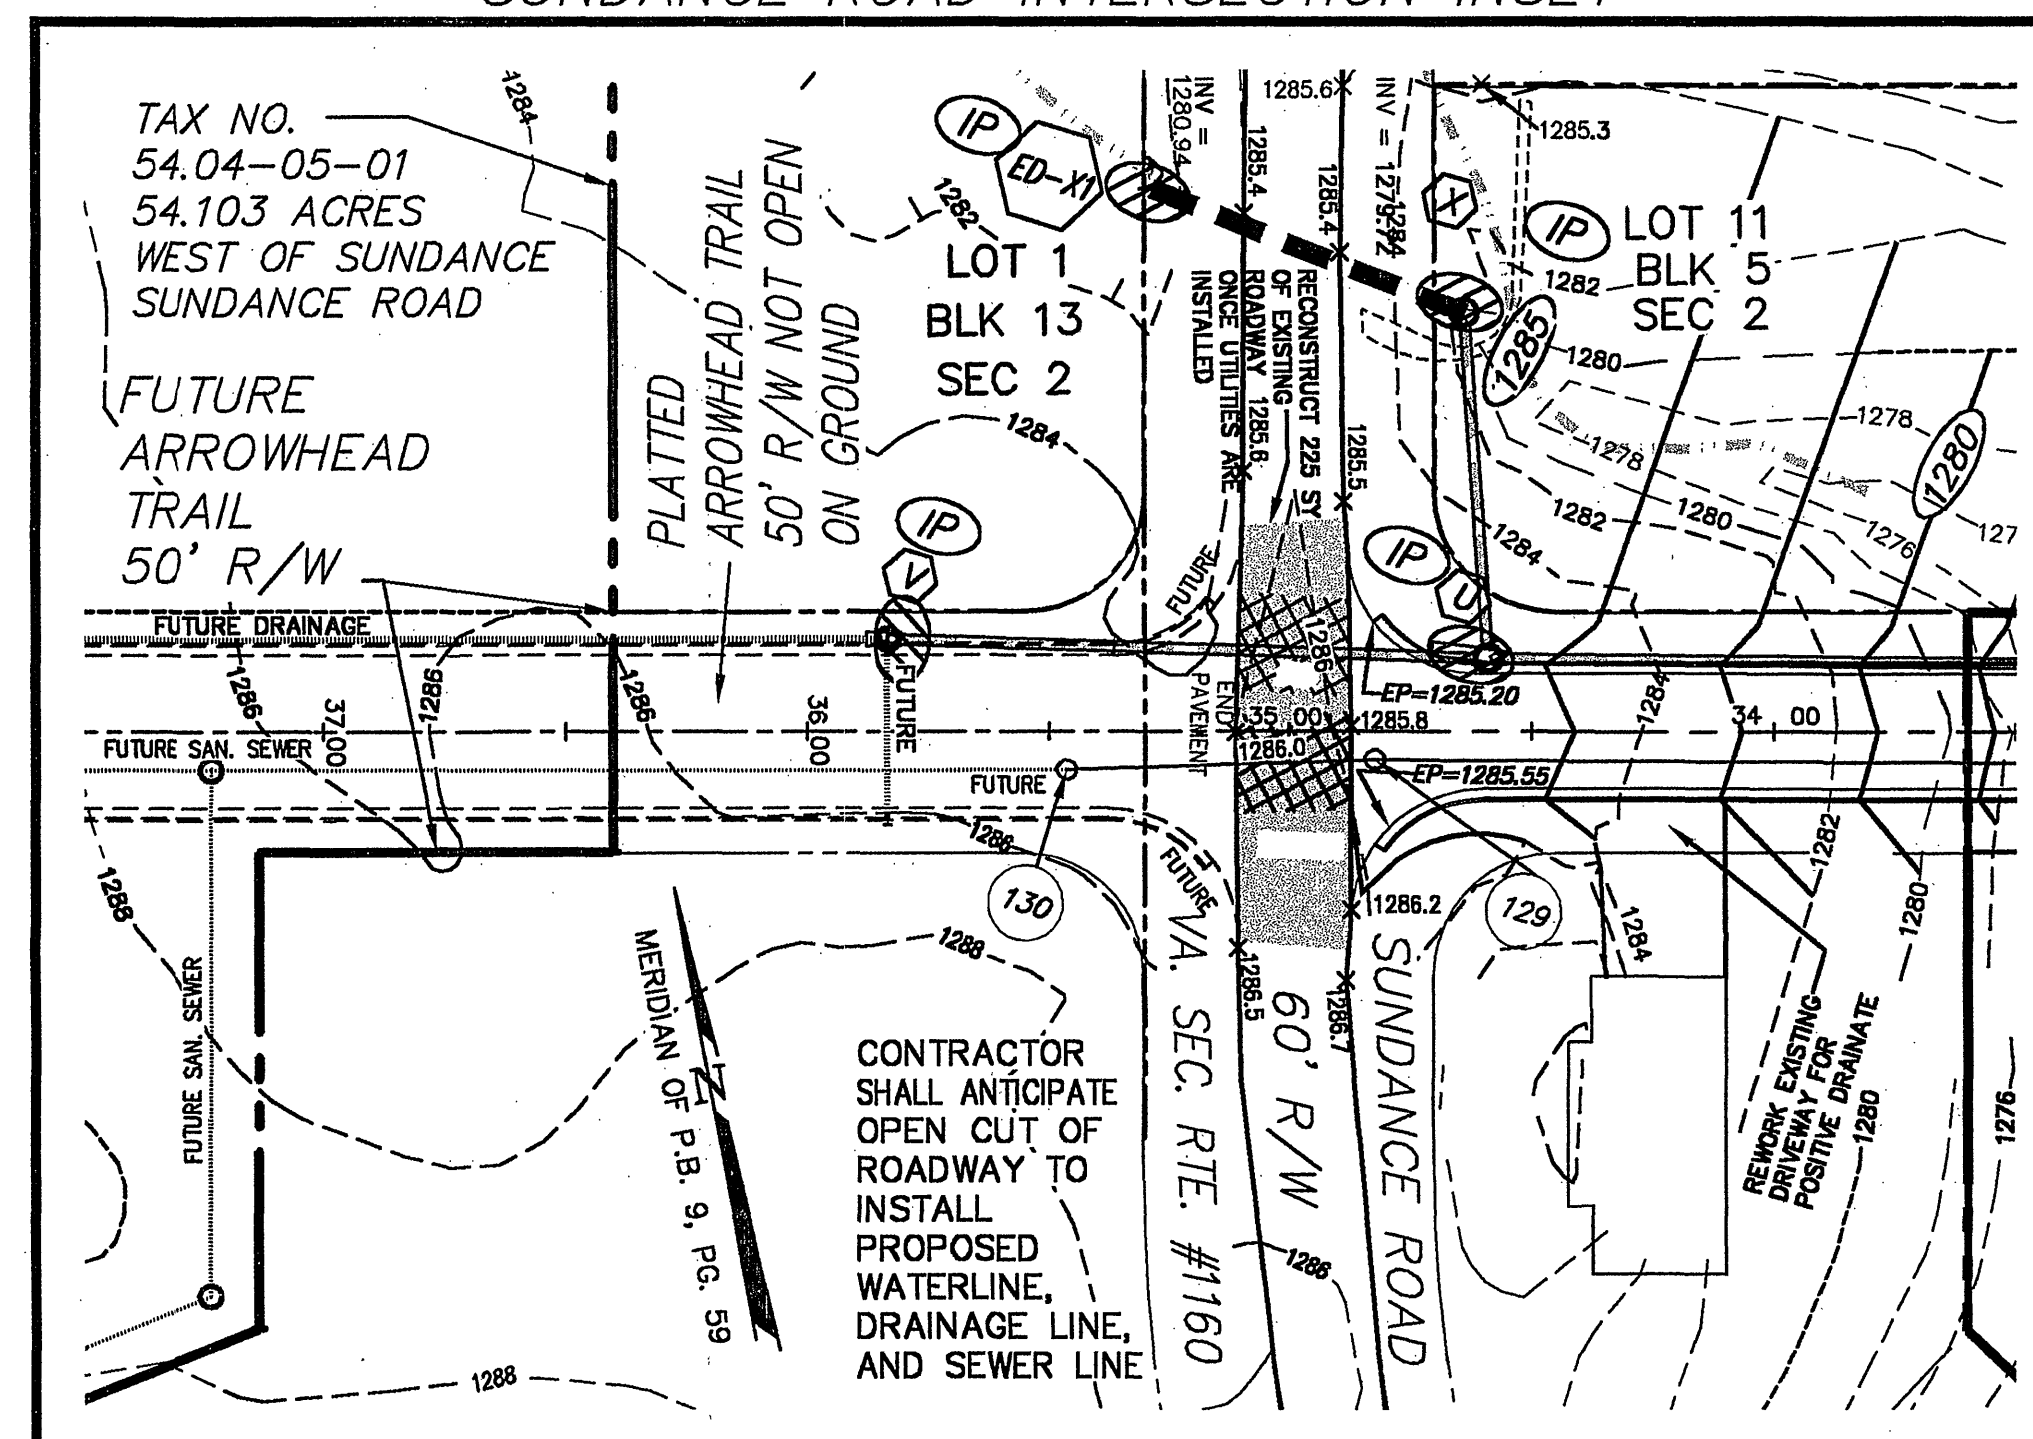

WWVA ID# 6QQH83 DESIGNED BY P.J. BROWN DRAWN BY PJB CHECKED BY PJB W.G. # 04-0071 N.B. JR-246 PORTION 054.04-05-01 TAX NO.		FUTURE WARRIOR DRIVE GRADING & EROSION CONTROL PLAN FOR SECTION 4, CHEROKEE HILLS SITUATE FUTURE WARRIOR DRIVE CATAWBA MAGISTERIAL DISTRICT ROANOKE COUNTY, VIRGINIA REVISED: 06 JULY 2005 SCALE: 1" = 40'	
COMMUNITY OF PAUL J. BROWN CERTIFICATE NO. 036148 7/6/05 PROFESSIONAL SURVEYOR		T. P. PARKER & SON 816 Boulevard Post Office Box 39 Salem, Virginia 24153 Telephone: 540-387-1153 FAX: 540-388-5787 04-0071-DESIGN-6.DWG	