


REVISED
PLAN 6/2/98
DMJ

REMAINING PORTION OF
TAX #1050901

22ND STREET S.W.

23RD STREET S.W.

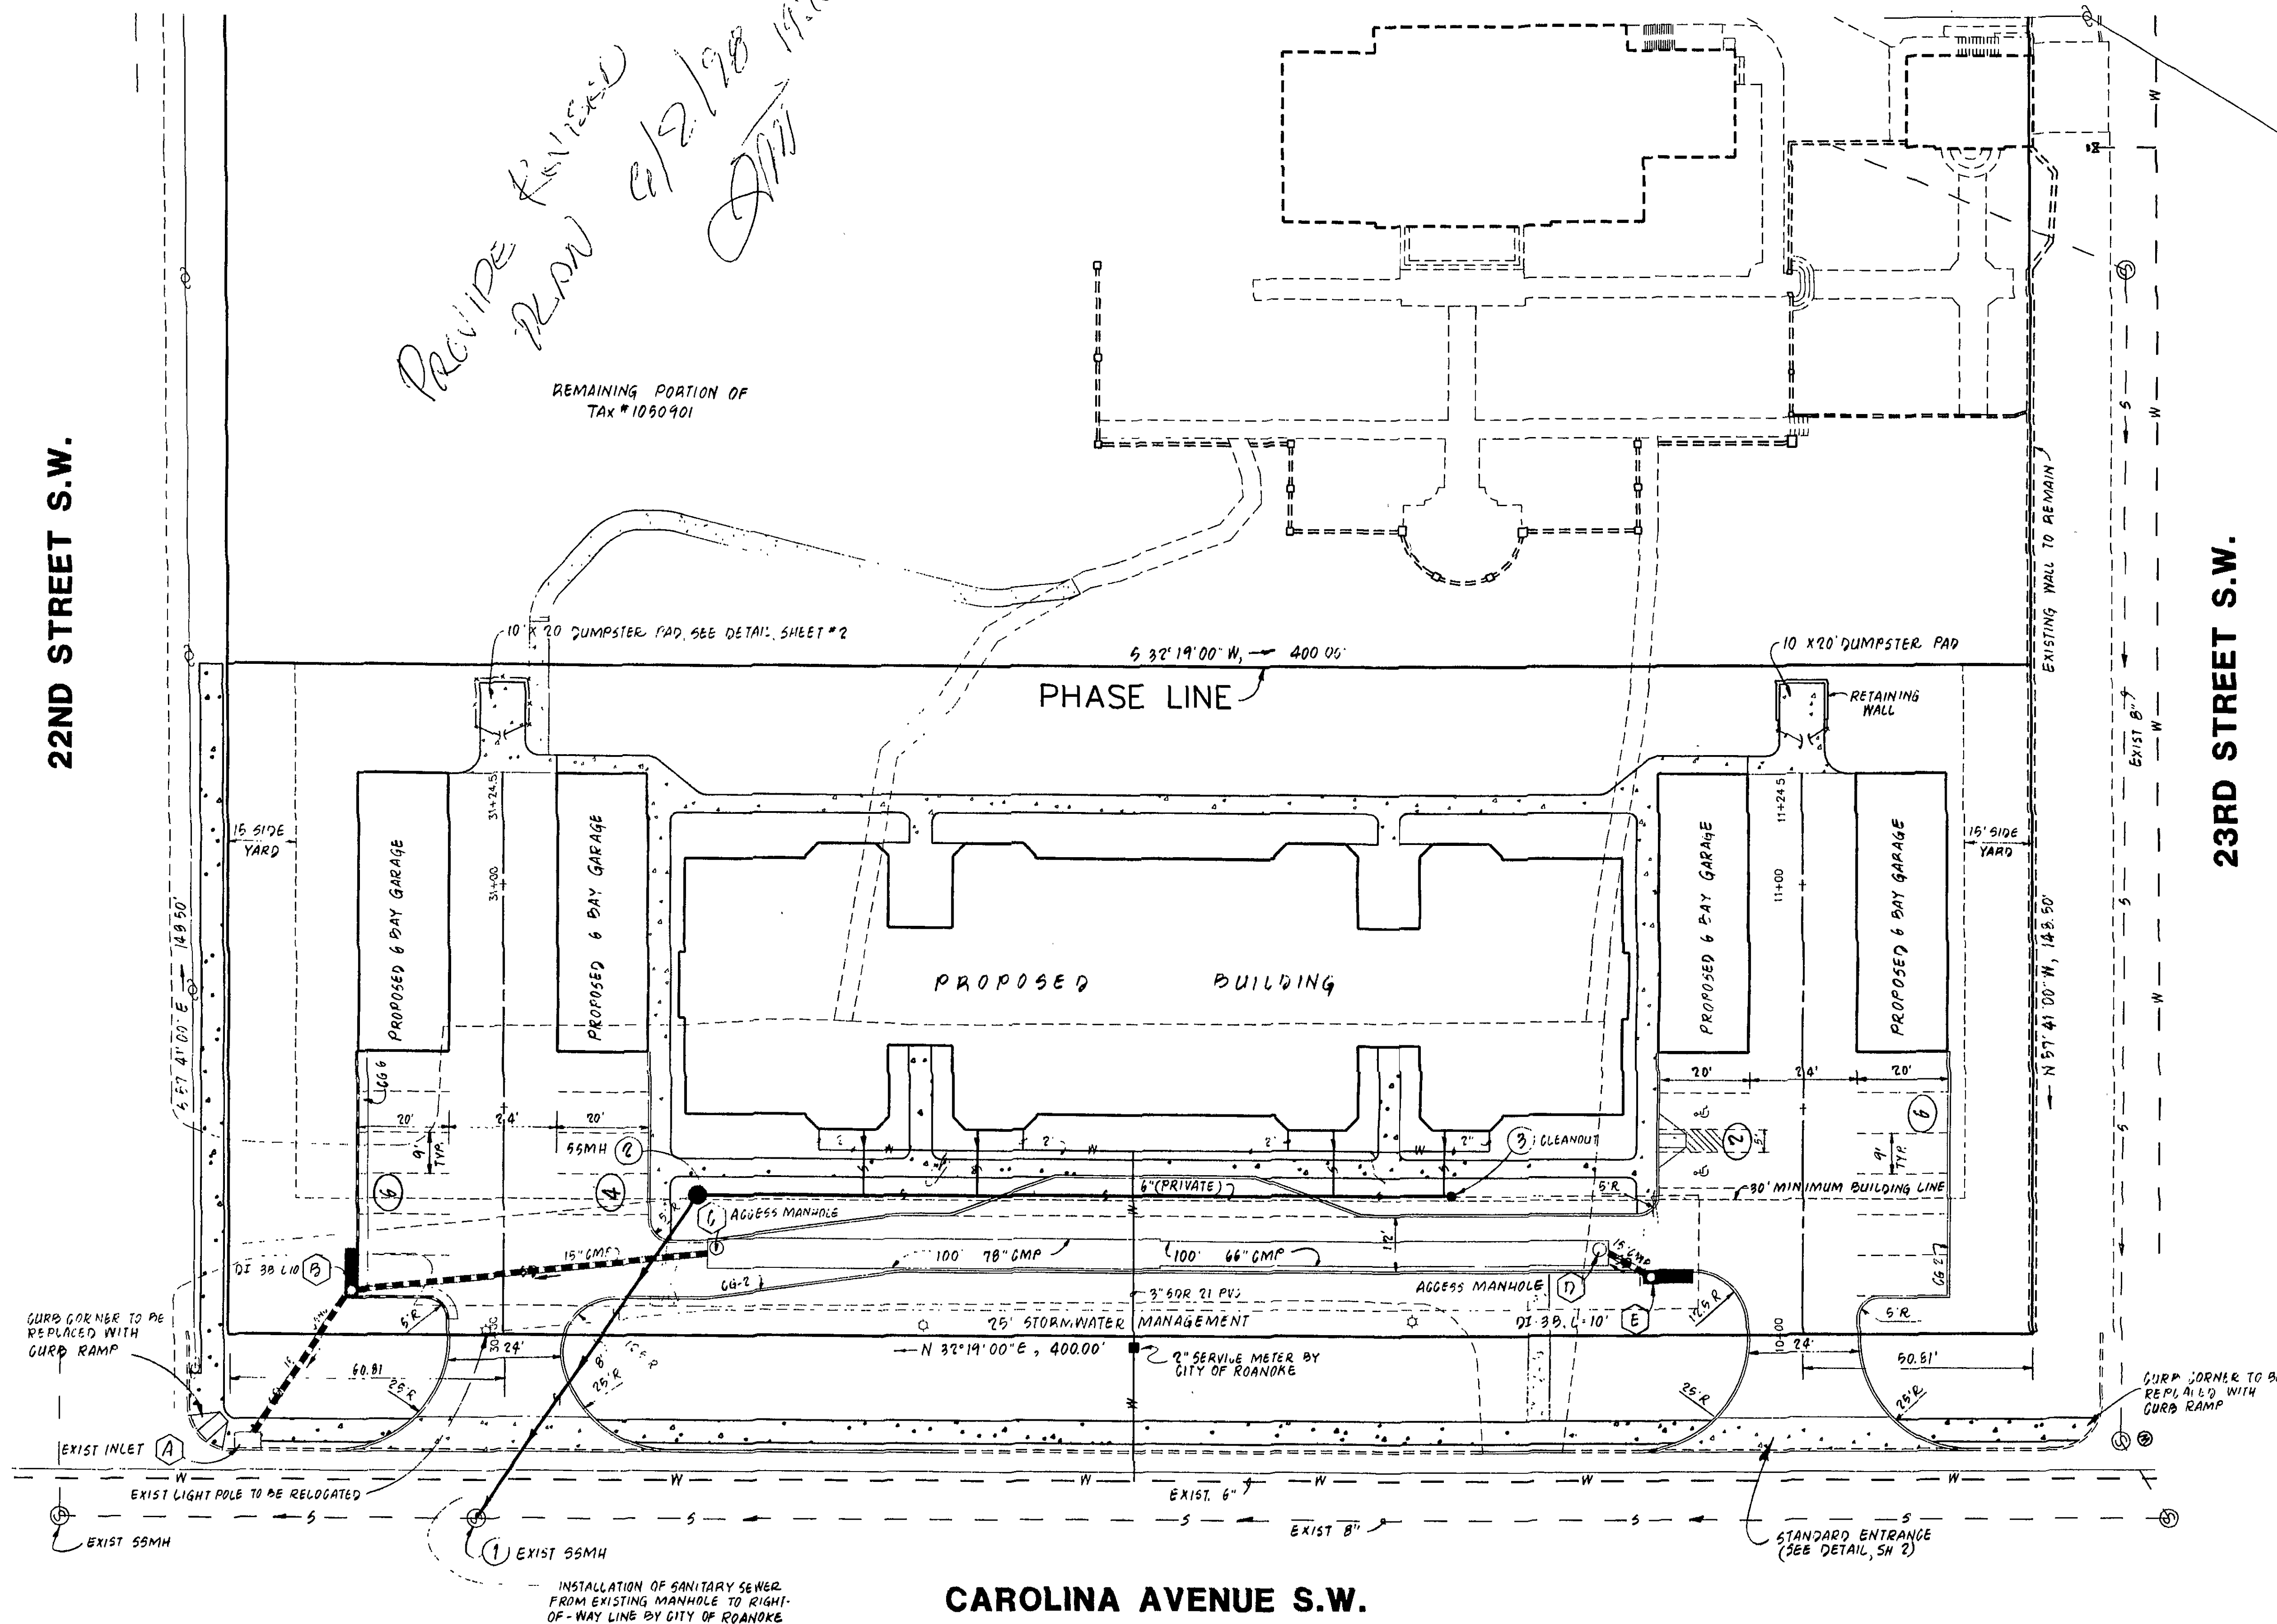

CAROLINA AVENUE S.W.

EXISTING	PROPOSED	DESCRIPTION
		PAVEMENT
		CONCRETE WALK
		SANITARY SEWER LINE
		STORM DRAIN LINE
		WATER LINE
		NUMBER OF PARKING SPACES
		HANDICAP PARKING
		CONCRETE CURB (CG-2)
		CONCRETE CURB & GUTTER (CG-6)
		LIGHT POLE
		DROP INLET
		MANHOLE
		WATER METER

MD-4 DITCH DETAIL
NO SCALE

REVISION	DATE	DESCRIPTION
DESIGNED	LJH	DIMENSIONAL LAYOUT & UTILITY PLAN FOR
DRAWN	VWD	PHASE I
CHECKED	MSW	"CHERRY HILL"
		PREPARED FOR
		JAMES E. BODY & ASSOCIATES, INC.
		ROANOKE, VIRGINIA
		SCALE: 1" = 20'
		DATE: 5 JUNE 1997
		SHEET 3 of 7

