


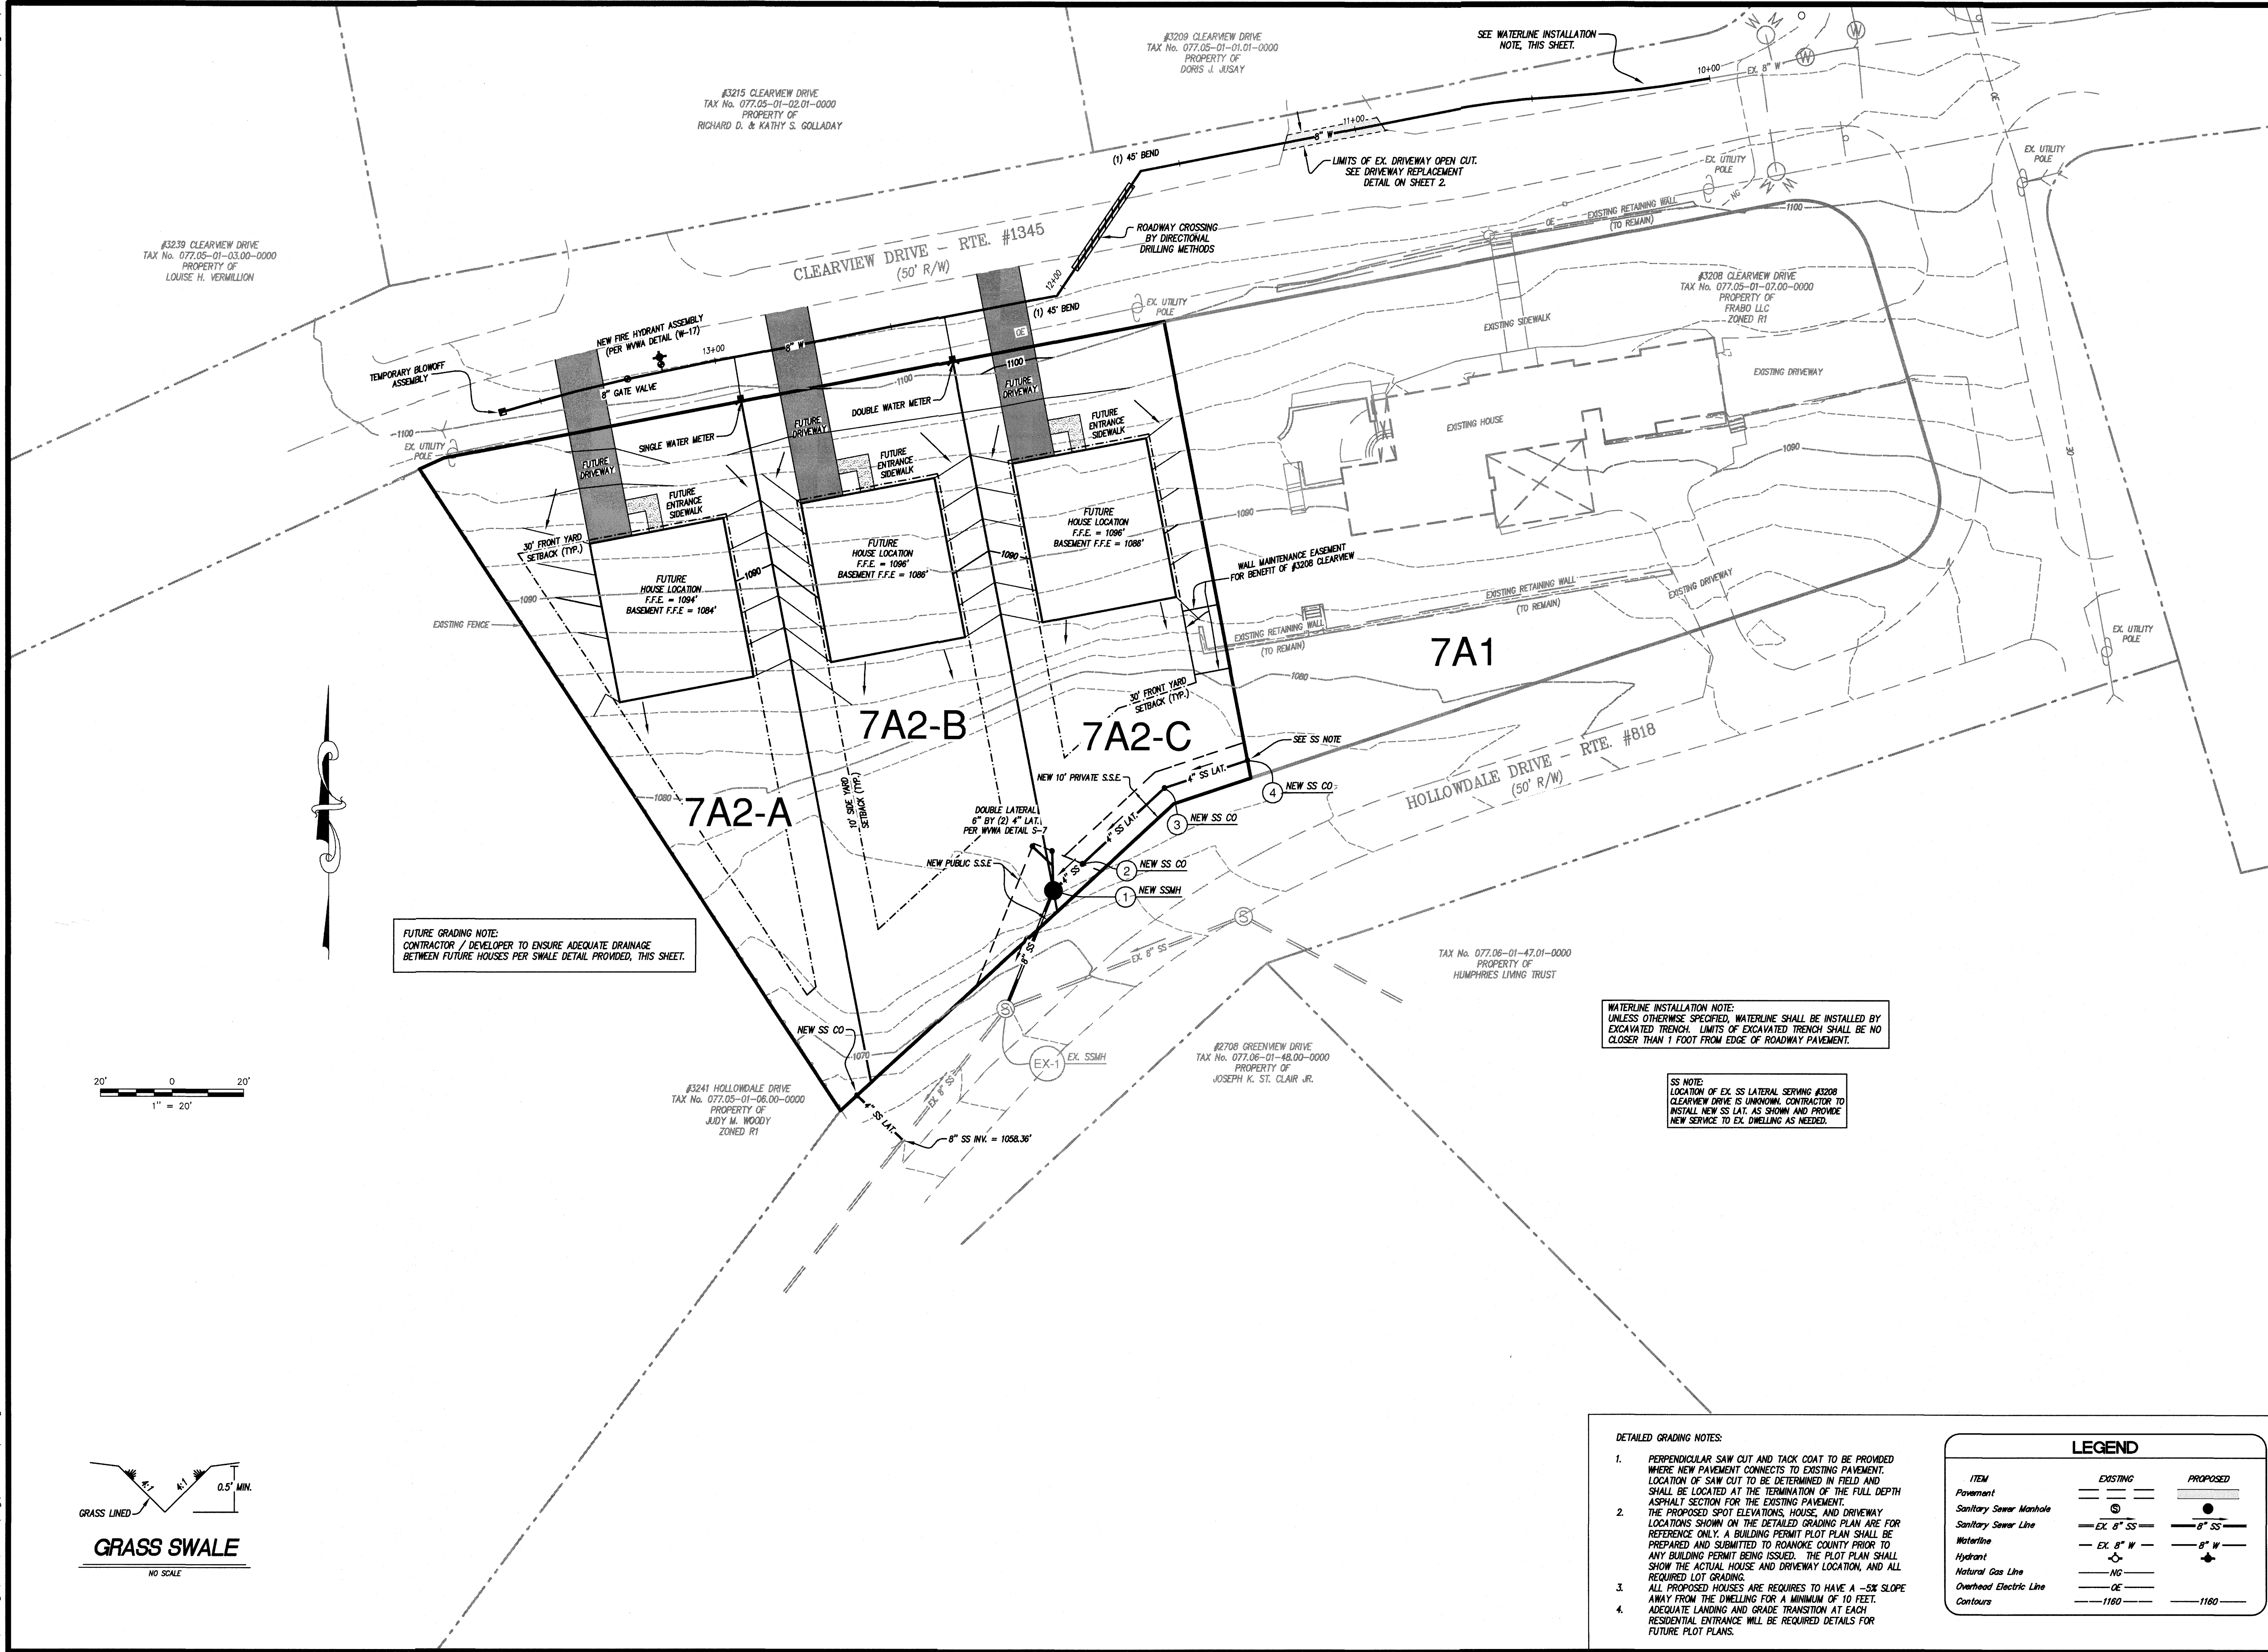

REVISIONS

NO.	DATE	DESCRIPTION
1		
2		
3		
4		
5		

DATE: December 5, 2018
SCALE: 1" = 20'
COMMISSION NO: 18-171
SHEET 4 OF 8

DEVELOPMENT PLAN FOR
CLEARVIEW HEIGHTS DEVELOPMENT
PREPARED FOR
MAVEAN, LLC
WINDSOR HILLS MAGISTERIAL DISTRICT
ROANOKE COUNTY, VIRGINIA

DETAILED GRADING PLAN (FUTURE)

Lumsden Associates, P.C.
ENGINEERS | SURVEYORS | PLANNERS

ANDREW P. LUMSDEN
Lic. No. 052216
12/5/16
PROFESSIONAL ENGINEER

4664 BRAMBLETON AVENUE
P.O. BOX 20669
ROANOKE, VIRGINIA 24018
PHONE: (540) 774-4411
FAX: (540) 772-9445
WWW.LUMSDENPC.COM