

SCIENTIFIC NAME	COMMON NAME	SIZE	QTY.
QUERCUS PALUSTRIS	PINOAK	2 1/2" - 3 1/2"	20
PINUS STROBUS	WHITE OAK	6" - 7"	2
EUONYMUS ALATUS	DWARF WINGED	30" - 36"	(20)
JUNIPERUS SQUMATA	PARSON'S JUNIPER	18" - 24"	30

- NOTE:
- 1) ALL TREES TO BE STAKED AND CURED.
 - 2) ALL BEDS TO BE MULCHED A MINIMUM OF 3" INCHES.

SEEDING, FERTILIZER, LIME AND MULCH

SEED MIXTURE:

RED WAX
RED WAX
RED WAX
RED WAX

FERTILIZER:

FEB. 1 - AUG. 15 10-20-10 500 LBS./AC.
AUG. 16 - OCT. 15 10-20-10 1500 LBS./AC.
OCT. 16 - JAN. 31 10-20-10 500 LBS./AC.

MULCH:

FEB. 1 - OCT. 15 STRAW, HAY OR WOOD CELLULOSE FIBER 2 TON/ACRE
OCT. 16 - JAN. 31 STRAW, HAY OR WOOD CELLULOSE FIBER 2 TON/ACRE

LIMESTONE:

AGRICULTURAL GRAIND OR PULVERIZED LIMESTONE 2 TON/ACRE


AREA CORPORATION
ROANOKE OUTLET MALL
13.768 AC.

DISSEMINATION:

ALL AREAS OUTLINED BETWEEN OUT. 16 AND
OUT. 24 SHALL BE OVERSEEDED IN THE
FOLLOWING MANNER: APRIL WITH SEED
MIXTURE AT 50% OF THE INITIAL SEEDING
RATE AND FERTILIZER WITH 10-20-10
FERTILIZER AT THE RATE OF 1000 LBS./ACRE.

NOTE:


SEDIMENT BASIN 'B' HAS
BEEN SIZED AND INSTALLED
WITH THIS 2.53 ACRE TRACT
IN THE CALCULATIONS.
WHEN THE ROANOKE OUTLET
MALL FOR AREA CORP.
WAS DEVELOPED.

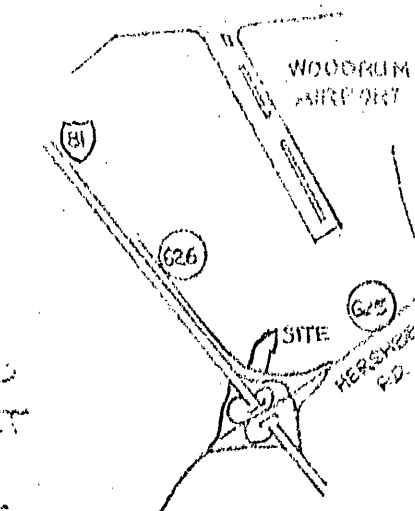

LOCATION MAP

NOTE:

TYPE 'A' EROSION CONTROL STONE
TO BE EXTENDED TO EXISTING
SEDIMENT BASIN 'B'

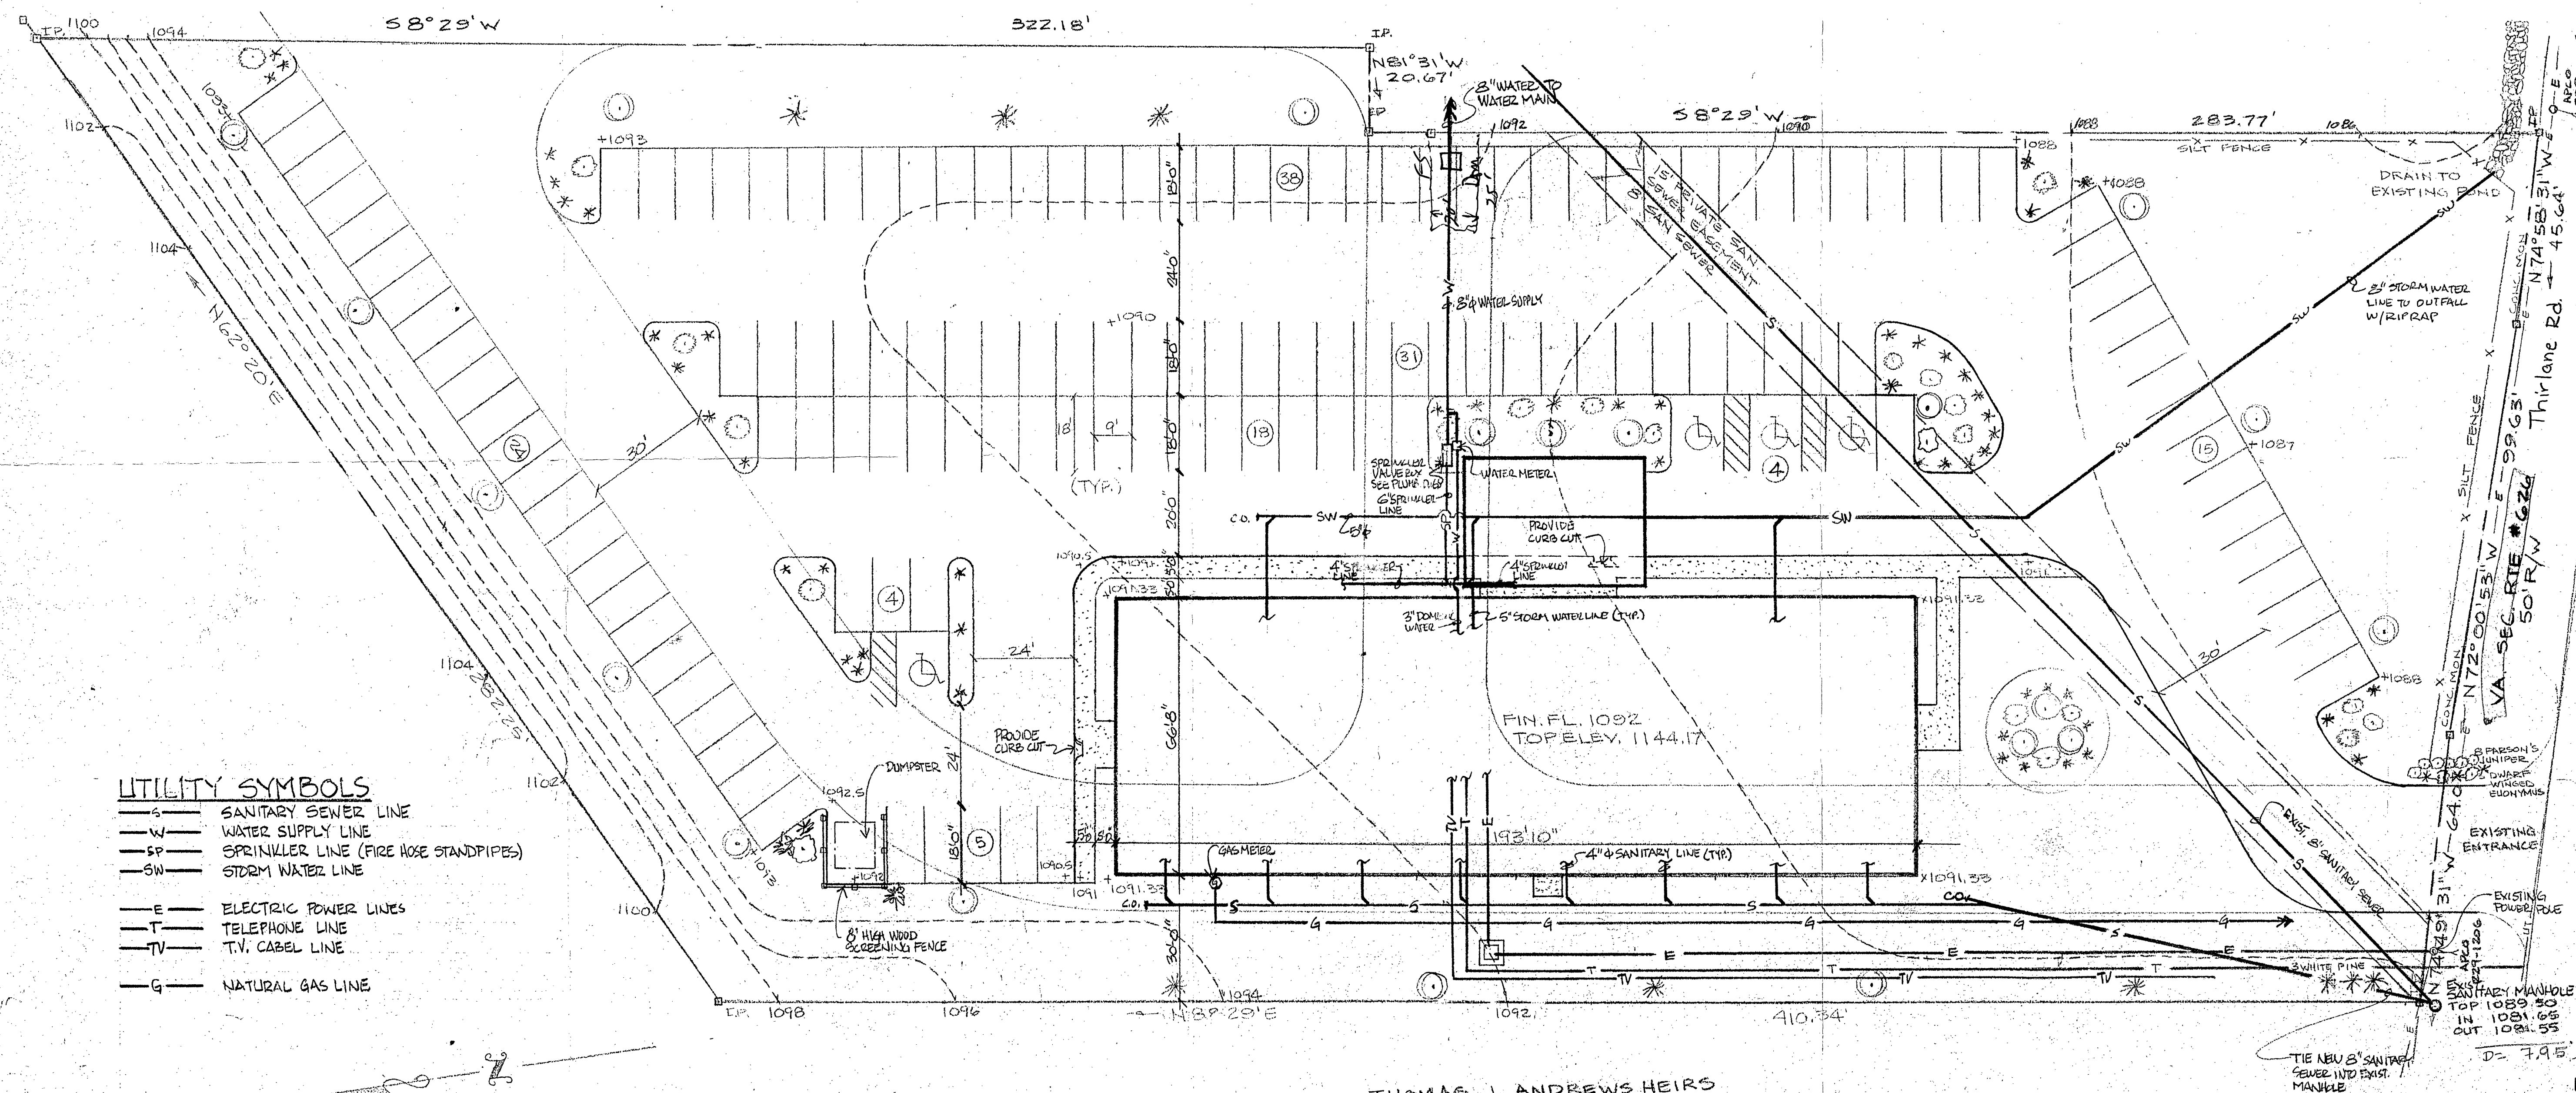

UTILITY SYMBOLS

- S- SANITARY SEWER LINE
- W- WATER SUPPLY LINE
- SP- SPRINKLER LINE (FIRE HOSE STANDPIPES)
- SW- STORM WATER LINE
- E- ELECTRIC POWER LINES
- T- TELEPHONE LINE
- TV- T.V. CABLE LINE
- G- NATURAL GAS LINE

THOMAS J. ANDREWS HEIRS
83.122 AC.

SITE PLAN

1"=20'

THIRLANE ROAD NW
TAX NO. 6530102 SHEET 653

139 PARKING SPACES

BOUNDARY CONTAINS 2.53 AC.

VA. SEC. RTE #626
ROANOKE, VIRGINIA

1"=20'
0 10 20 40 60


Tax # 653

Comfort Inn
ROANOKE, VA

a joint venture
rcdi
of North Carolina
resource consultants and developers, incorporated

date
SEPT. 24, 1985
revisions

arch. proj. no.
86-129-A
designed RM
drawn RM
checked GRL

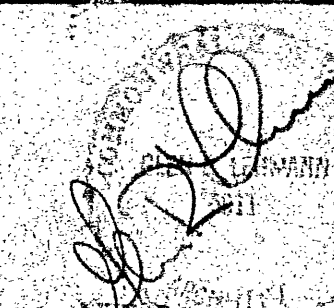

LEHMANN MEHLER ARCHITECTS, P.A.
Suite 100 Bolin Creek Center, 720 Airport Rd., Chapel Hill, North Carolina 27514
(919) 933-3711

sheet 2 of 31
drawing
12
of FIFTEEN