
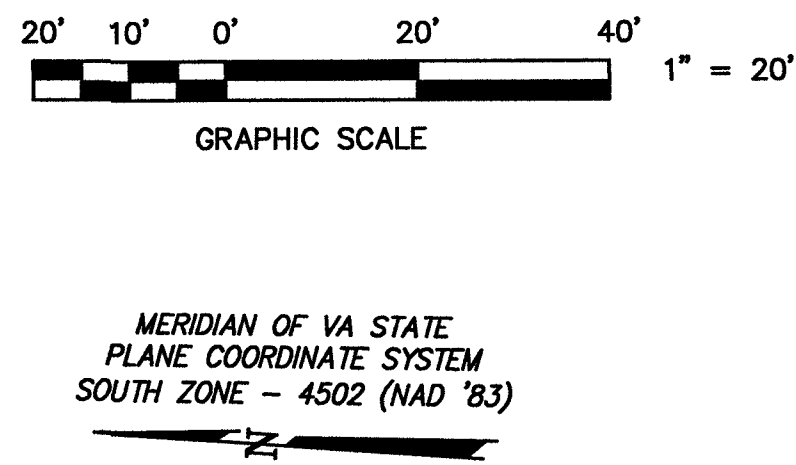


DETENTION SYSTEM INVERT ELEVATIONS			
PIPE	SIZE	UPPER INVERT	LOWER INVERT
3	36"	1035.97	1035.47
3.1	36"	1035.57	1035.47
3.2	36"	1036.07	1035.97
3.3	36"	1036.00	1035.50
3.4	36"	1036.02	1035.52
3.5	36"	1036.05	1035.55
3.6	36"	1036.07	1035.57

FIELD REVISION #1 AS OUTLINED (4/14/17):
 1. BUILDING PAD AND PARKING LOT RAISED UP TO 0.5'. GRADING PLAN REVISED.
 2. COMMERCIAL ENTRANCE PROFILE REVISED TO ALLOW BUILDING ELEVATION CHANGES.
 3. UPDATED STAGE STORAGE VOLUME TABLE TO REFLECT NEW SYSTEM ELEVATIONS.
 FIELD REVISION #2 AS OUTLINED (5/30/17):
 1. REVISED WALL DESIGN BEHIND BUILDING.
 FIELD REVISION #3 AS OUTLINED (9/18/17):
 1. REVISED WALL DESIGN BEHIND BUILDING.
 FIELD REVISION #4 AS OUTLINED (10/31/17):
 1. REVISED FORCE MAIN WITH ADDITION OF CAP, TEE, AND LATERAL PRESSURE ASSEMBLY.
 FIELD REVISION #5 AS OUTLINED (11/06/17):
 1. REVISED ENTRANCE LOCATION AND CULVERT 21.

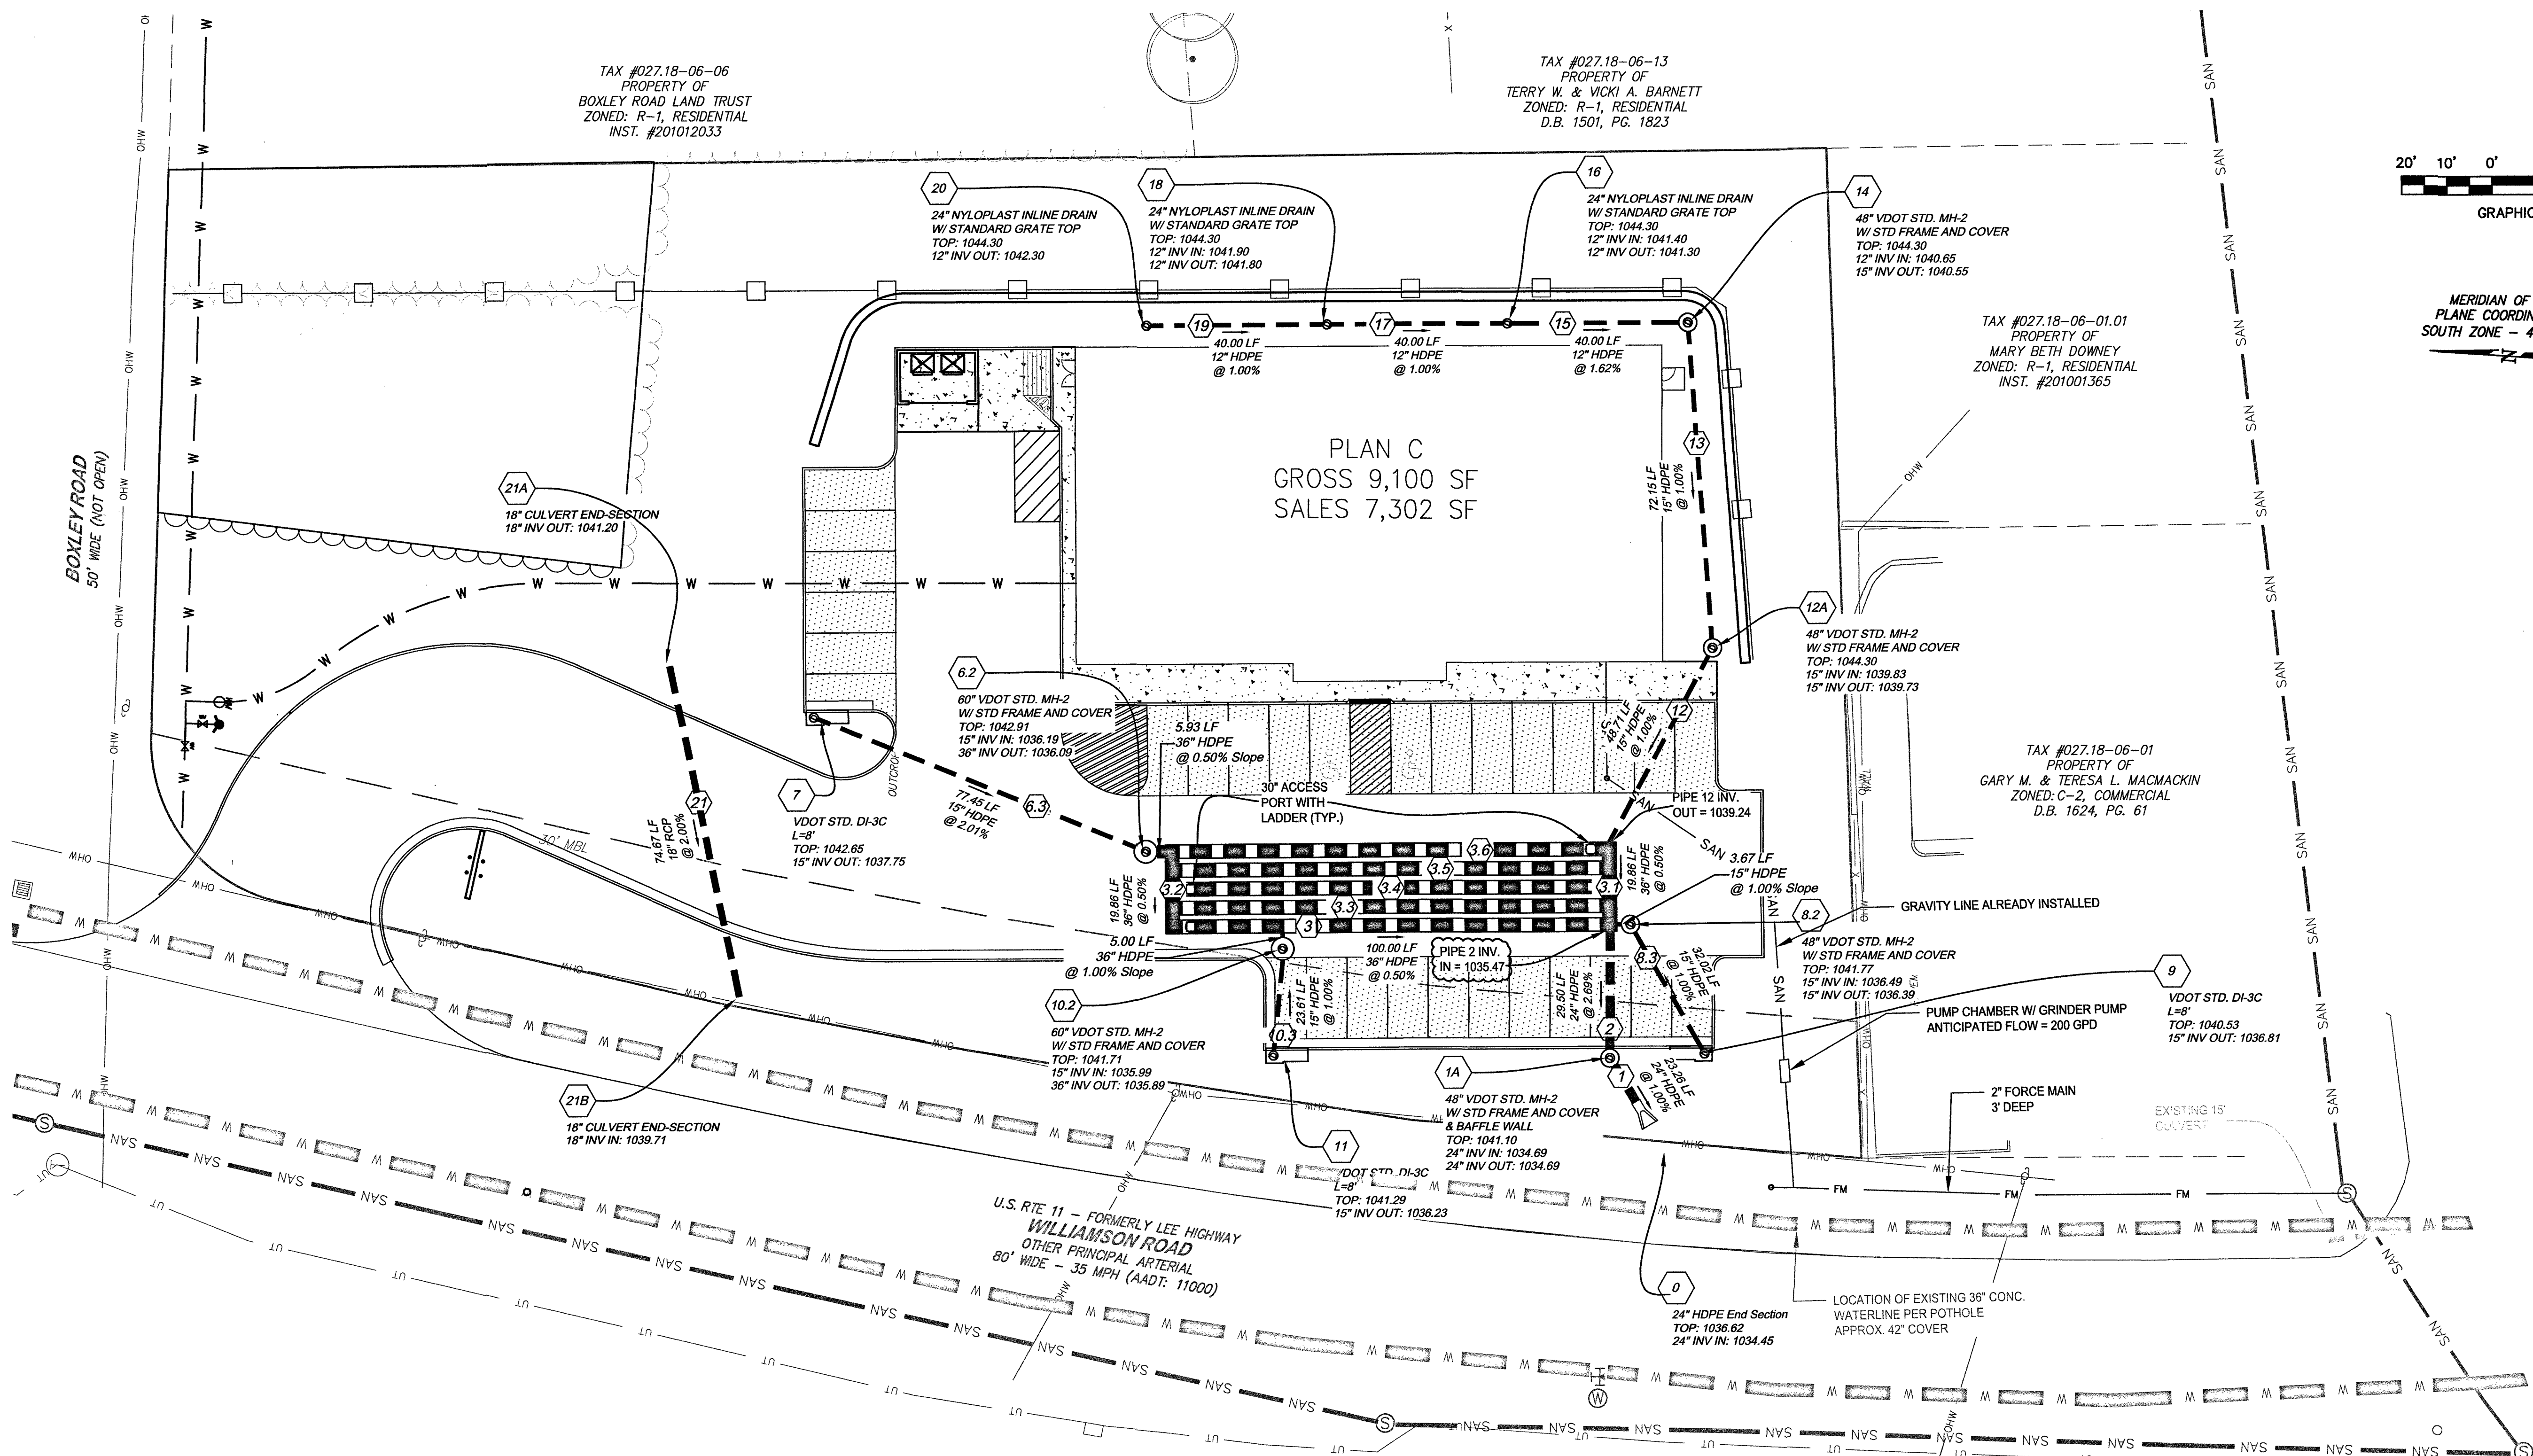

REVISIONS:

2/8	Addressed County Comments
3/8	Addressed Comments
4/14	Field Revision #1
5/30	Field Revision #2
9/18	Field Revision #3
10/31	Field Revision #4
11/06	Field Revision #5
11/28	Field Revision #6

parker
 DESIGN GROUP
 2122 Carolina Ave. SW
 Roanoke, VA 24014
 Ph: 540-387-1153
 Fax: 540-389-5767
 1915-B W. Cary Street
 Richmond, VA 23220
 Phone: 804-358-2947
 Fax: 804-359-9645
 www.parkerdg.com

COMMERCIAL RETAIL STORE
 ROANOKE COUNTY
 WILLIAMSON ROAD
 ROANOKE COUNTY, VIRGINIA

DATE: 10-31-2017
 DRAWING TITLE: STORM SEWER SYSTEM
 SCALE: 1"=20'
 SHEET NO. C04

APPROVED