


PROJECT LOCATION MAP



VICINITY MAP
NTS

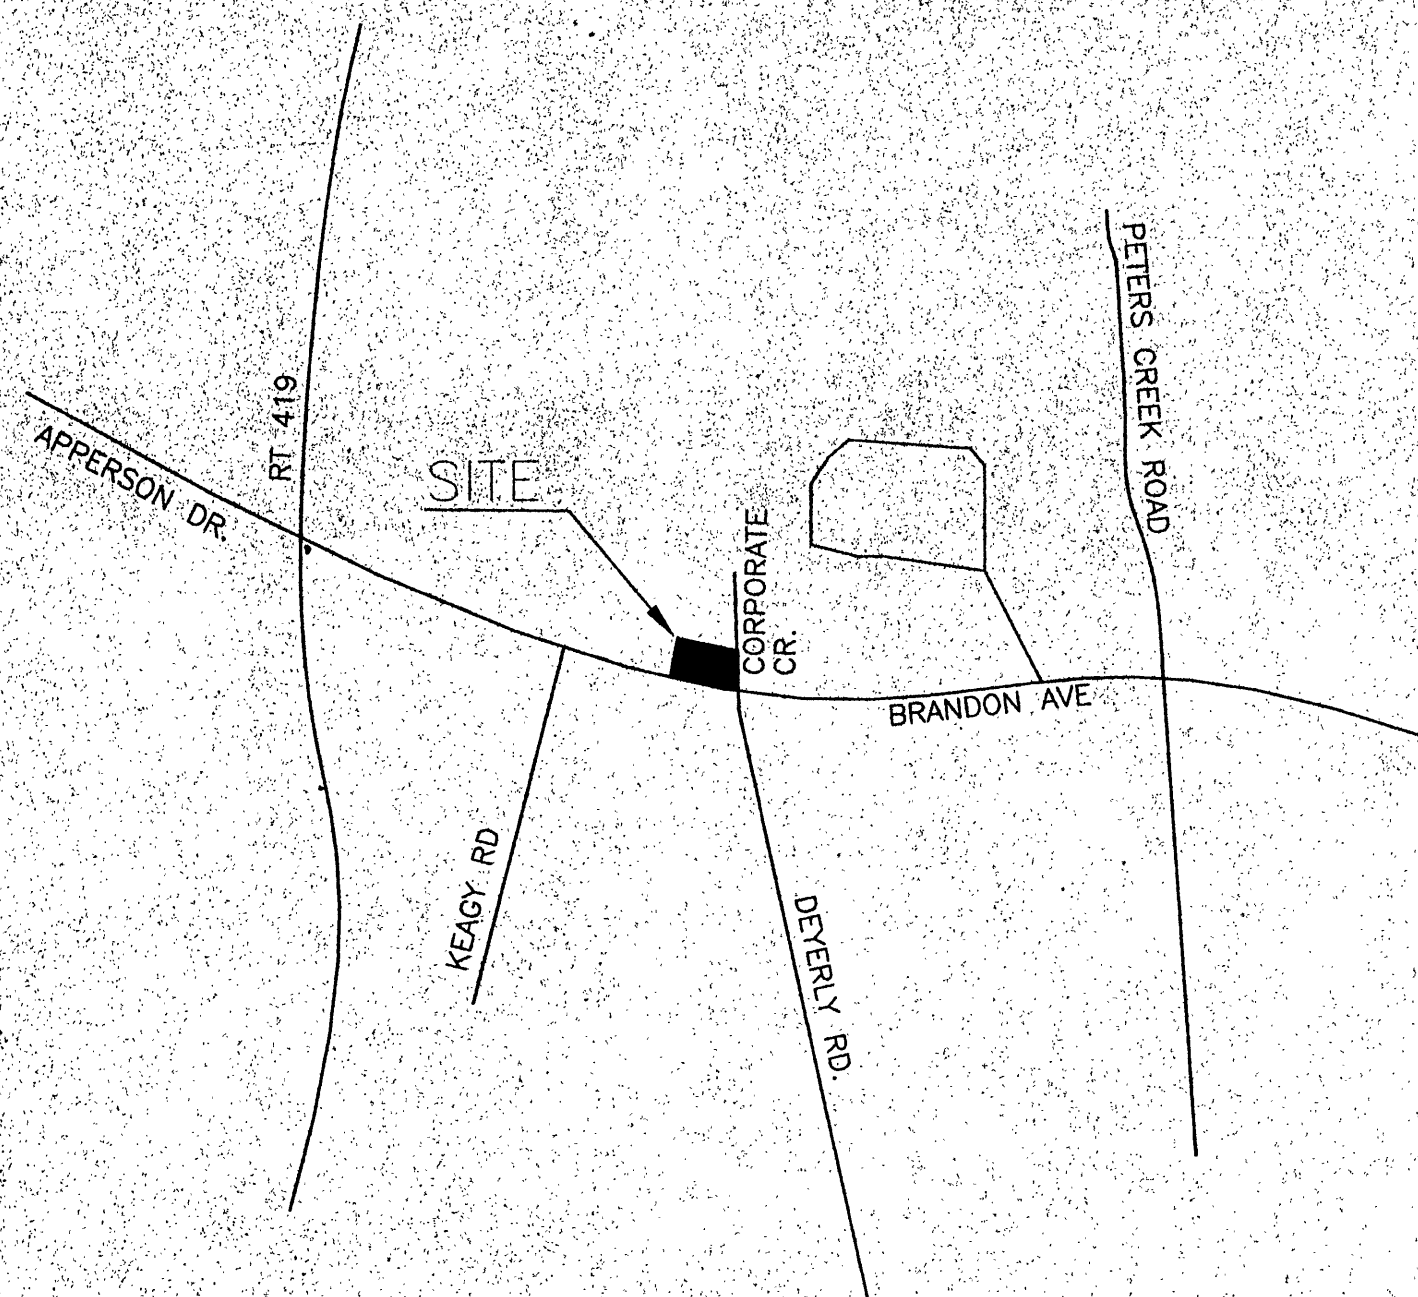

OFFICE OF CITY ENGINEER
ROOM 350
MUNICIPAL BUILDING
215 CHURCH AVENUE, S.W.
ROANOKE, VIRGINIA 24011

INDEX OF SHEETS

- C1 COVER SHEET
- C2 SITE DIMENSIONAL & UTILITY PLAN
- C3 GRADING PLAN
- C4 EROSION CONTROL PLAN
- C5 LANDSCAPE PLAN


CONSULTING ENGINEERS



REFLECTING TOMORROW
• PLANNERS • ARCHITECTS
• ENGINEERS • SURVEYORS

BALZER AND ASSOCIATES, INC.
1208 CORPORATE CIRCLE
ROANOKE, VA 24018

COMMISSION NUMBER: R0100173.00

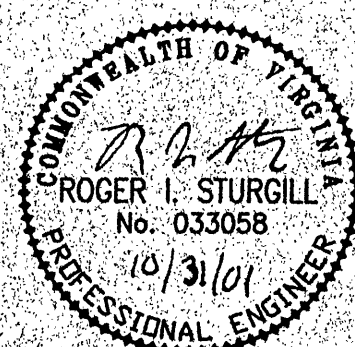

PROJECT NAME

DENTAL OFFICE FOR
DR. PAUL A. HENNY

1213 CORPORATE CIRCLE
ROANOKE, VIRGINIA

PROJECT NUMBER: _____

DRB	DESCRIPTION: REVISED PER CITY COMMENTS OF OCT. 19, 2001	10-29-01
REVISION BY		DATE
REVISION BY	DESCRIPTION:	DATE
REVISION BY	DESCRIPTION:	DATE
REVISION BY	DESCRIPTION:	DATE

APPROVED FOR CONSTRUCTION

ROANOKE CITY ENGINEER _____ DATE _____

DIRECTOR OF PUBLIC WORKS _____ DATE _____

DIRECTOR OF UTILITIES AND OPERATIONS _____ DATE _____

_____ DATE _____

_____ DATE _____

ADVERTISED DATE: _____
Agent, Planning Commission
Development Engineer
Zoning Administrator
Any changes to this approved plan must be coordinated with the
Agent to the Planning Commission and revisions approved prior
to construction.

SET NUMBER: _____

SHEET NUMBER: 1 OF 5