


DATE: APRIL 17, 2006
REVISIONS
1 Δ JUNE 5, 2006
2 Δ
3 Δ
4 Δ
5 Δ

HUGHES ASSOCIATES ARCHITECTS
Architecture • Planning • Consulting

656 ELM AVENUE, S.W.
P.O. BOX 1034
ROANOKE, VIRGINIA 24005-1034
TEL (540) 342-4002
FAX (540) 342-2060
www.HughesArchitects.com

PROJECT LOCATION MAP

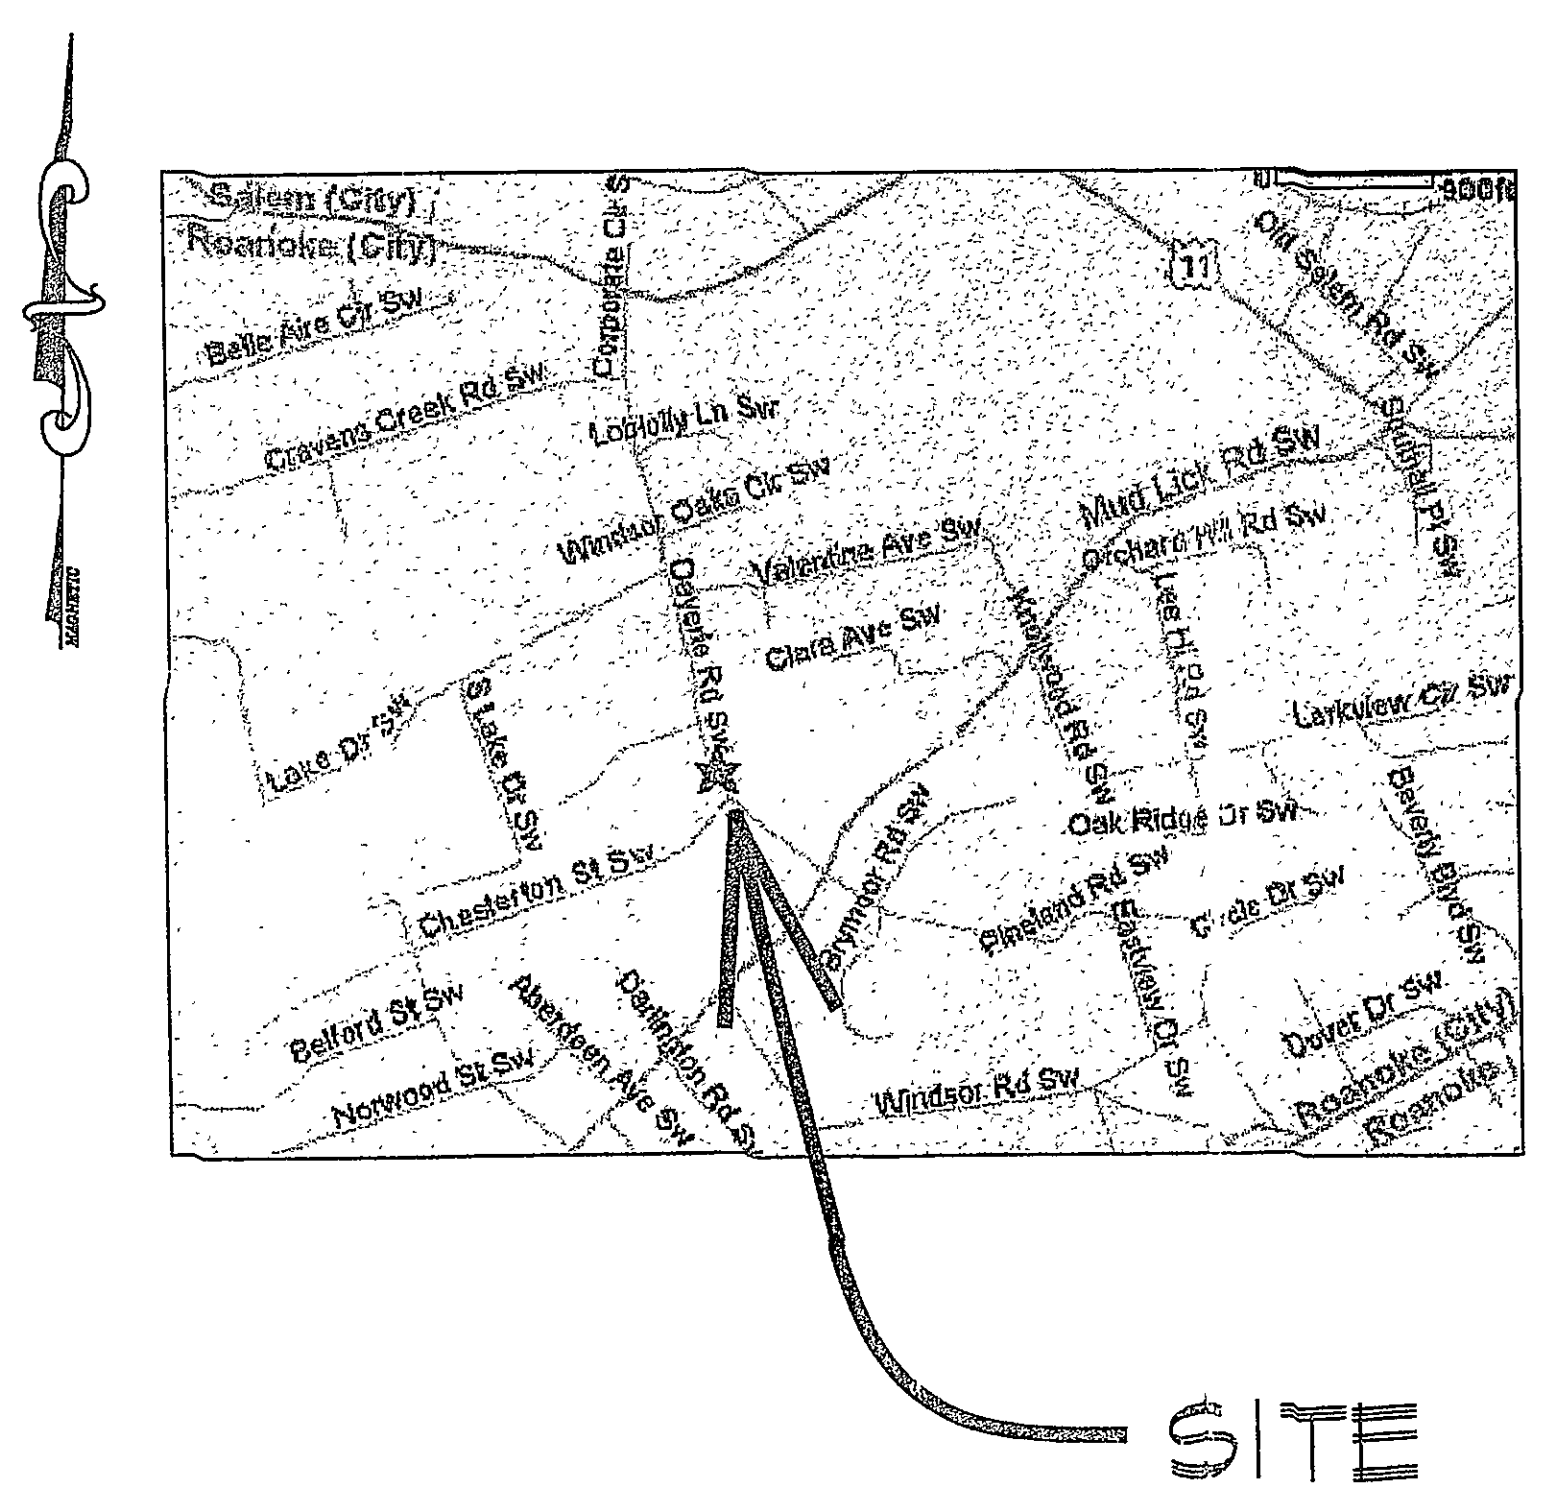

OFFICE OF CITY ENGINEER
ROOM 350
MUNICIPAL BUILDING
215 CHURCH AVENUE, S.W.
ROANOKE, VIRGINIA 24011

INDEX OF SHEETS

SHEET INDEX

- COVER: ROANOKE CITY COVER SHEET
- SP-1: EXISTING SITE CONDITIONS WITH DEMOLITION NOTES
 - SP-2: DIMENSIONAL LAYOUT & UTILITY PLAN
 - SP-3: GRADING, DRAINAGE, EROSION CONTROL PLAN
 - SP-4: LANDSCAPING PLAN
 - SP-5: SITE DETAILS, GENERAL NOTES & EROSION CONTROL NARRATIVE

SITE DATA

TAX NO. 5070410
ADDRESS: 1831 DEYERLE ROAD
TOTAL PROPERTY AREA = 6.066 ACRES
PROPERTY ZONING: INPUD

DEVELOPMENT PLAN APPROVED	
Agent, Planning Commission	<i>B. Townsend</i> 9/11/06
Development Engineer	<i>Conley Taylor</i> 9/11/06
Zoning Administrator	<i>Harvey C. Krainik</i> 9/11/06

Any changes to this approved plan must be coordinated with the Agent to the Planning Commission and approved prior to construction.

RECEIVED
JUN 07 2006
CITY OF ROANOKE
PLANNING BUILDING AND DEVELOPMENT

CONSULTING ENGINEERS

HUGHES ASSOCIATES ARCHITECTS
656 ELM AVENUE, S.W.
P.O. BOX 1034
ROANOKE, VIRGINIA 24005
(540) 342-4002 TEL.
(540) 342-2060 FAX
CONTACT: MIKE WOOLWINE

COMMISSION NUMBER: 03033

PROJECT NAME

ADDITIONS AND RENOVATIONS FOR
COVENANT
PRESBYTERIAN CHURCH

PROJECT NUMBER: _____

REVISION BY	DESCRIPTION: ROANOKE CITY & WVA REVIEW COMMENTS	DATE: 05/17/06
REVISION BY	DESCRIPTION: ROANOKE CITY & WVA REVIEW COMMENTS	DATE: 06/05/06
REVISION BY	DESCRIPTION:	DATE:
REVISION BY	DESCRIPTION:	DATE:

APPROVED FOR CONSTRUCTION

ROANOKE CITY ENGINEER	DATE
DIRECTOR OF PUBLIC WORKS	DATE
ASSIST. CITY MANAGER FOR OPERATIONS	DATE
	DATE
	DATE

ADVERTISED DATE: _____

SET NUMBER: _____

SHEET NUMBER: 1 OF 6

ADDITION AND RENOVATIONS FOR
COVENANT
PRESBYTERIAN CHURCH
1831 DEYERLE ROAD
ROANOKE, VA

ROANOKE CITY COVER SHEET
9/20/06
COMMONWEALTH OF VIRGINIA
6.5.06
JEFFREY D. KRAJNICK
Architect
No. 12947
COMMISSION No. 03033
SHEET COVER
No. of 1
COPYRIGHT 2006
HUGHES ASSOCIATES ARCHITECTS
A PROFESSIONAL CORPORATION