



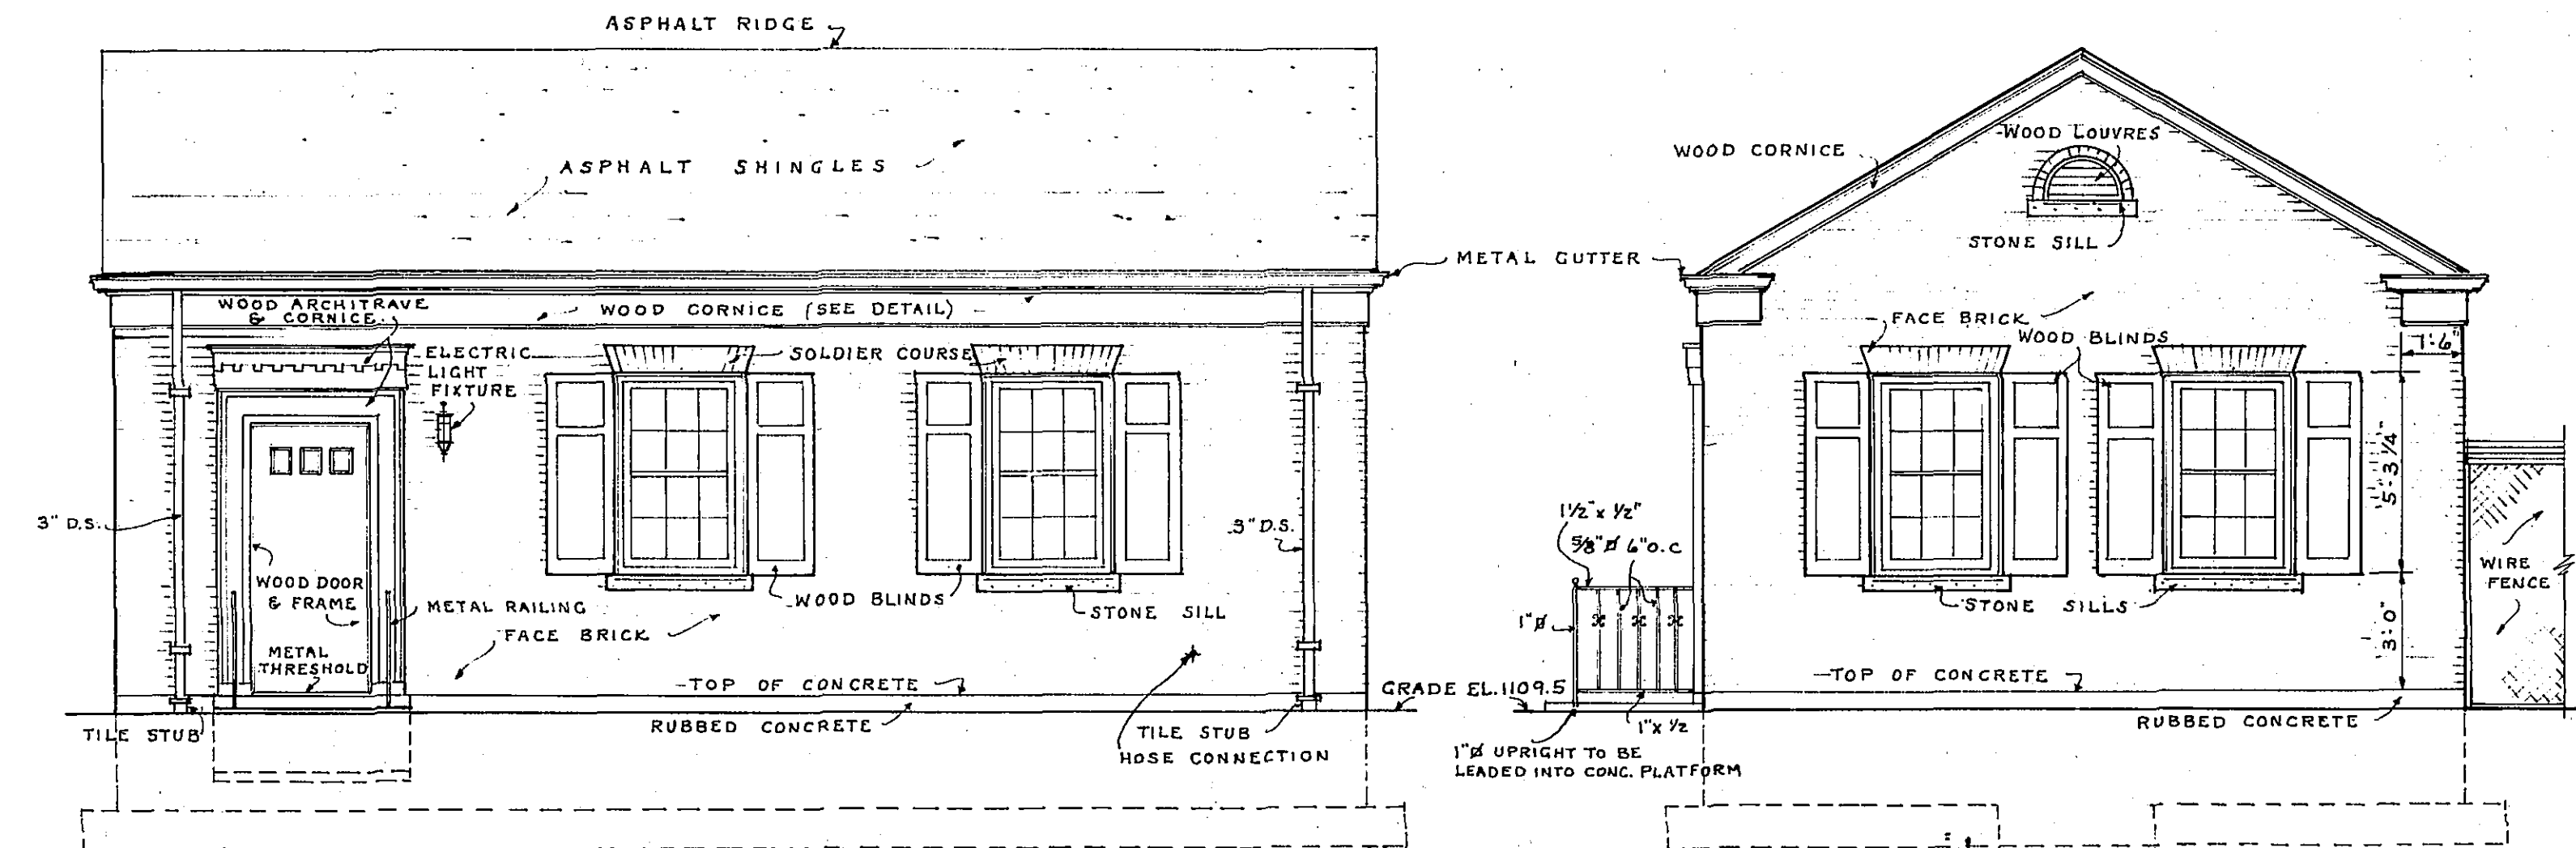


FRONT ELEVATION (NORTH)
SCALE 1/4" = 1'-0"


SIDE ELEVATION (WEST)
SCALE 1/4" = 1'-0"

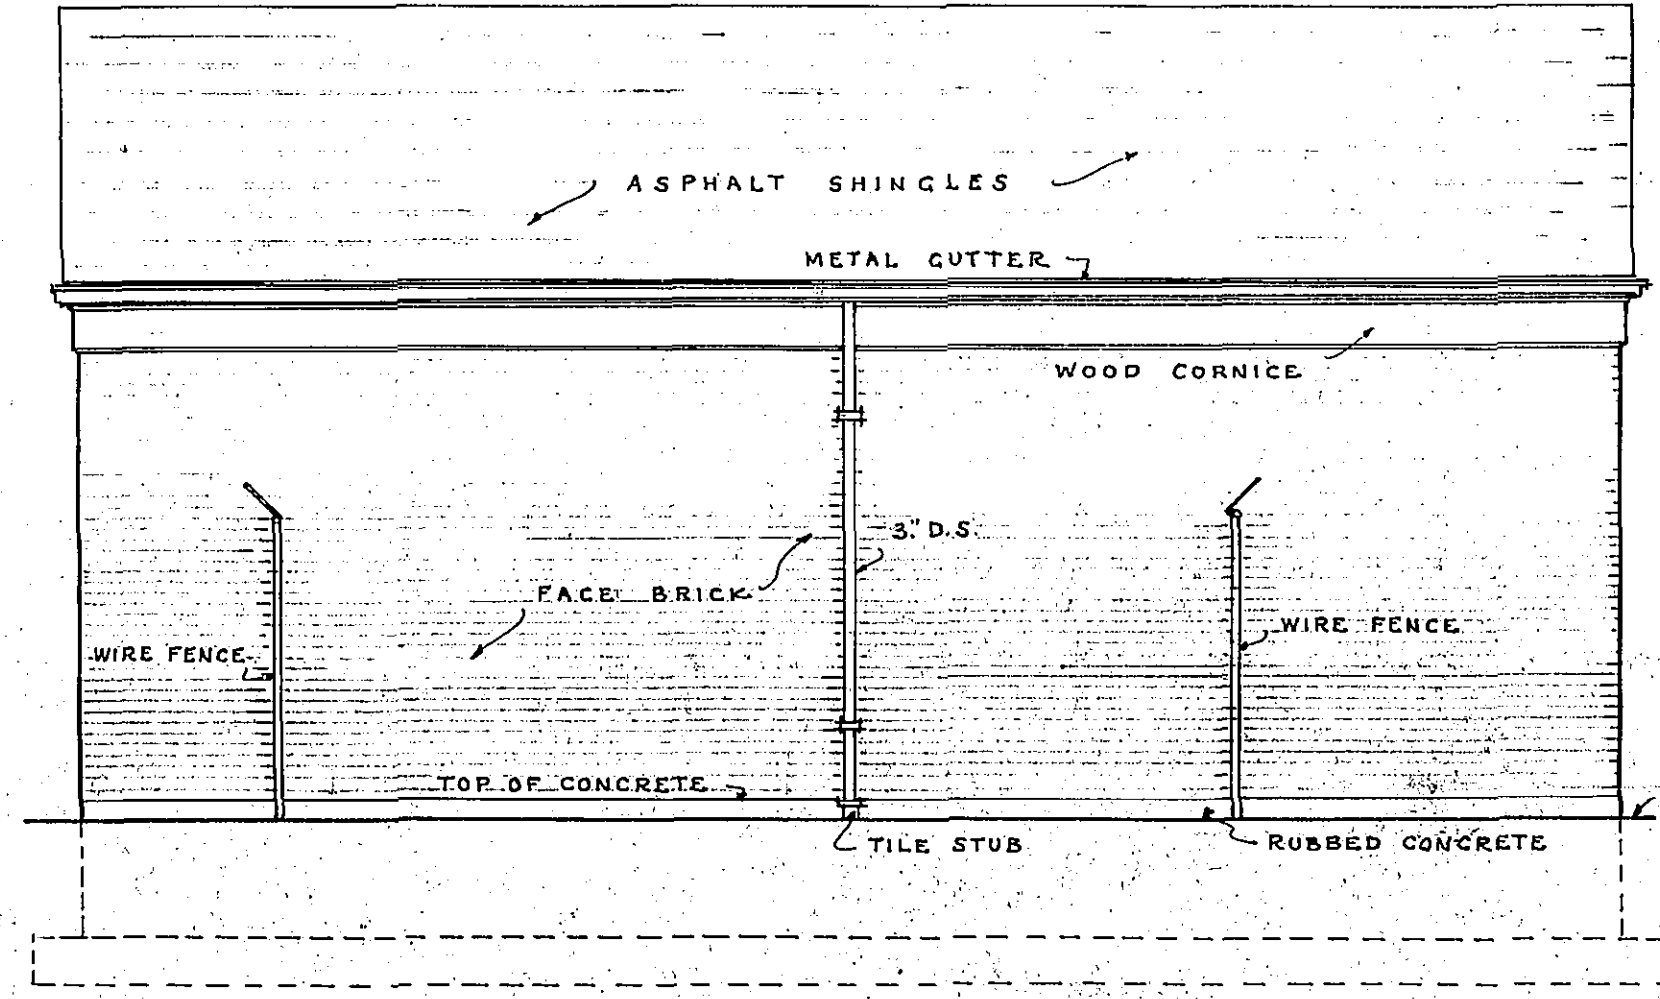


REAR ELEVATION (SOUTH)
SCALE 1/4" = 1'-0"

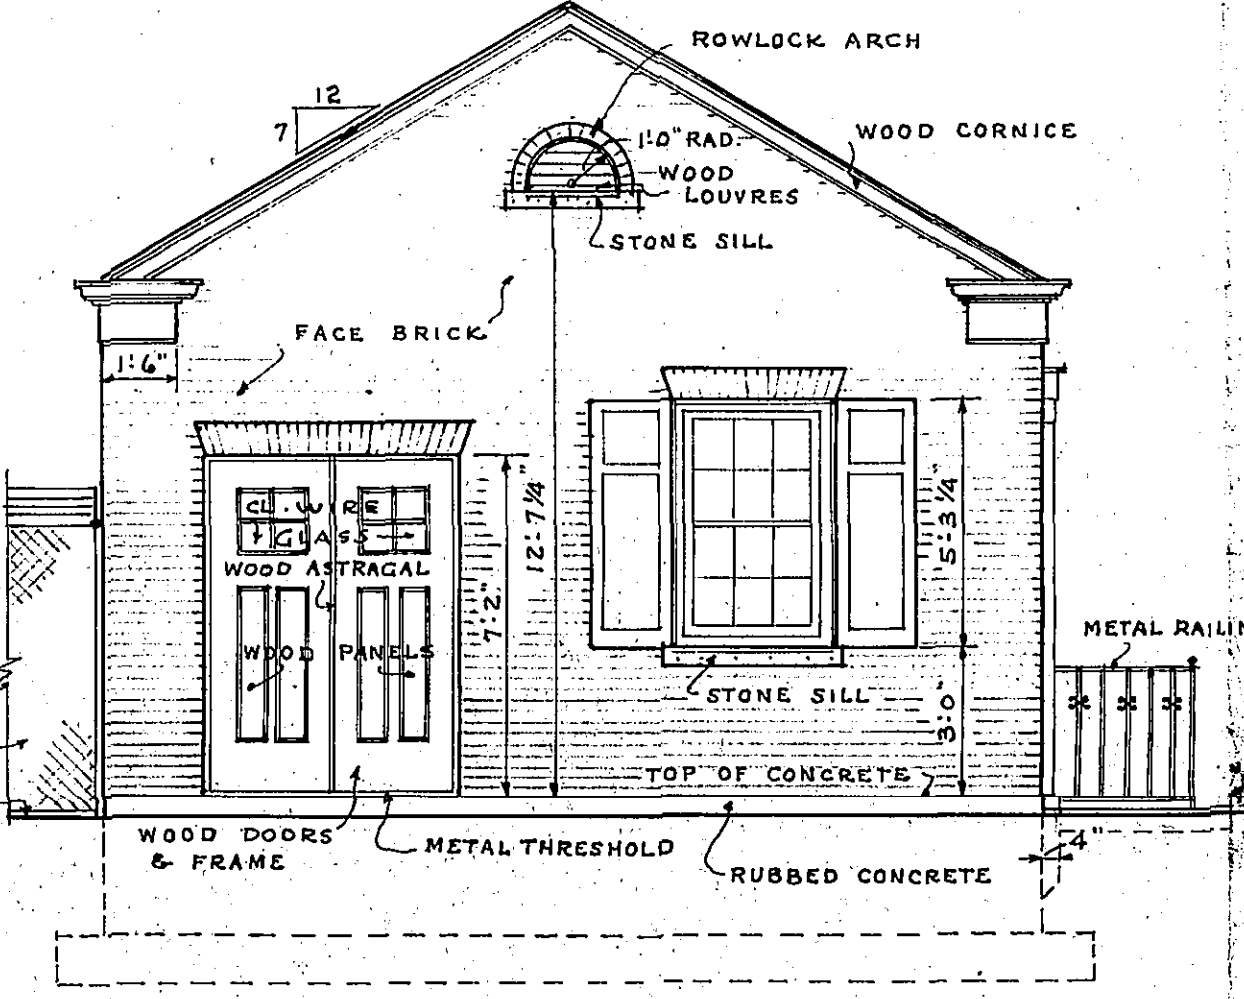


SIDE ELEVATION (EAST)
SCALE 1/4" = 1'-0"

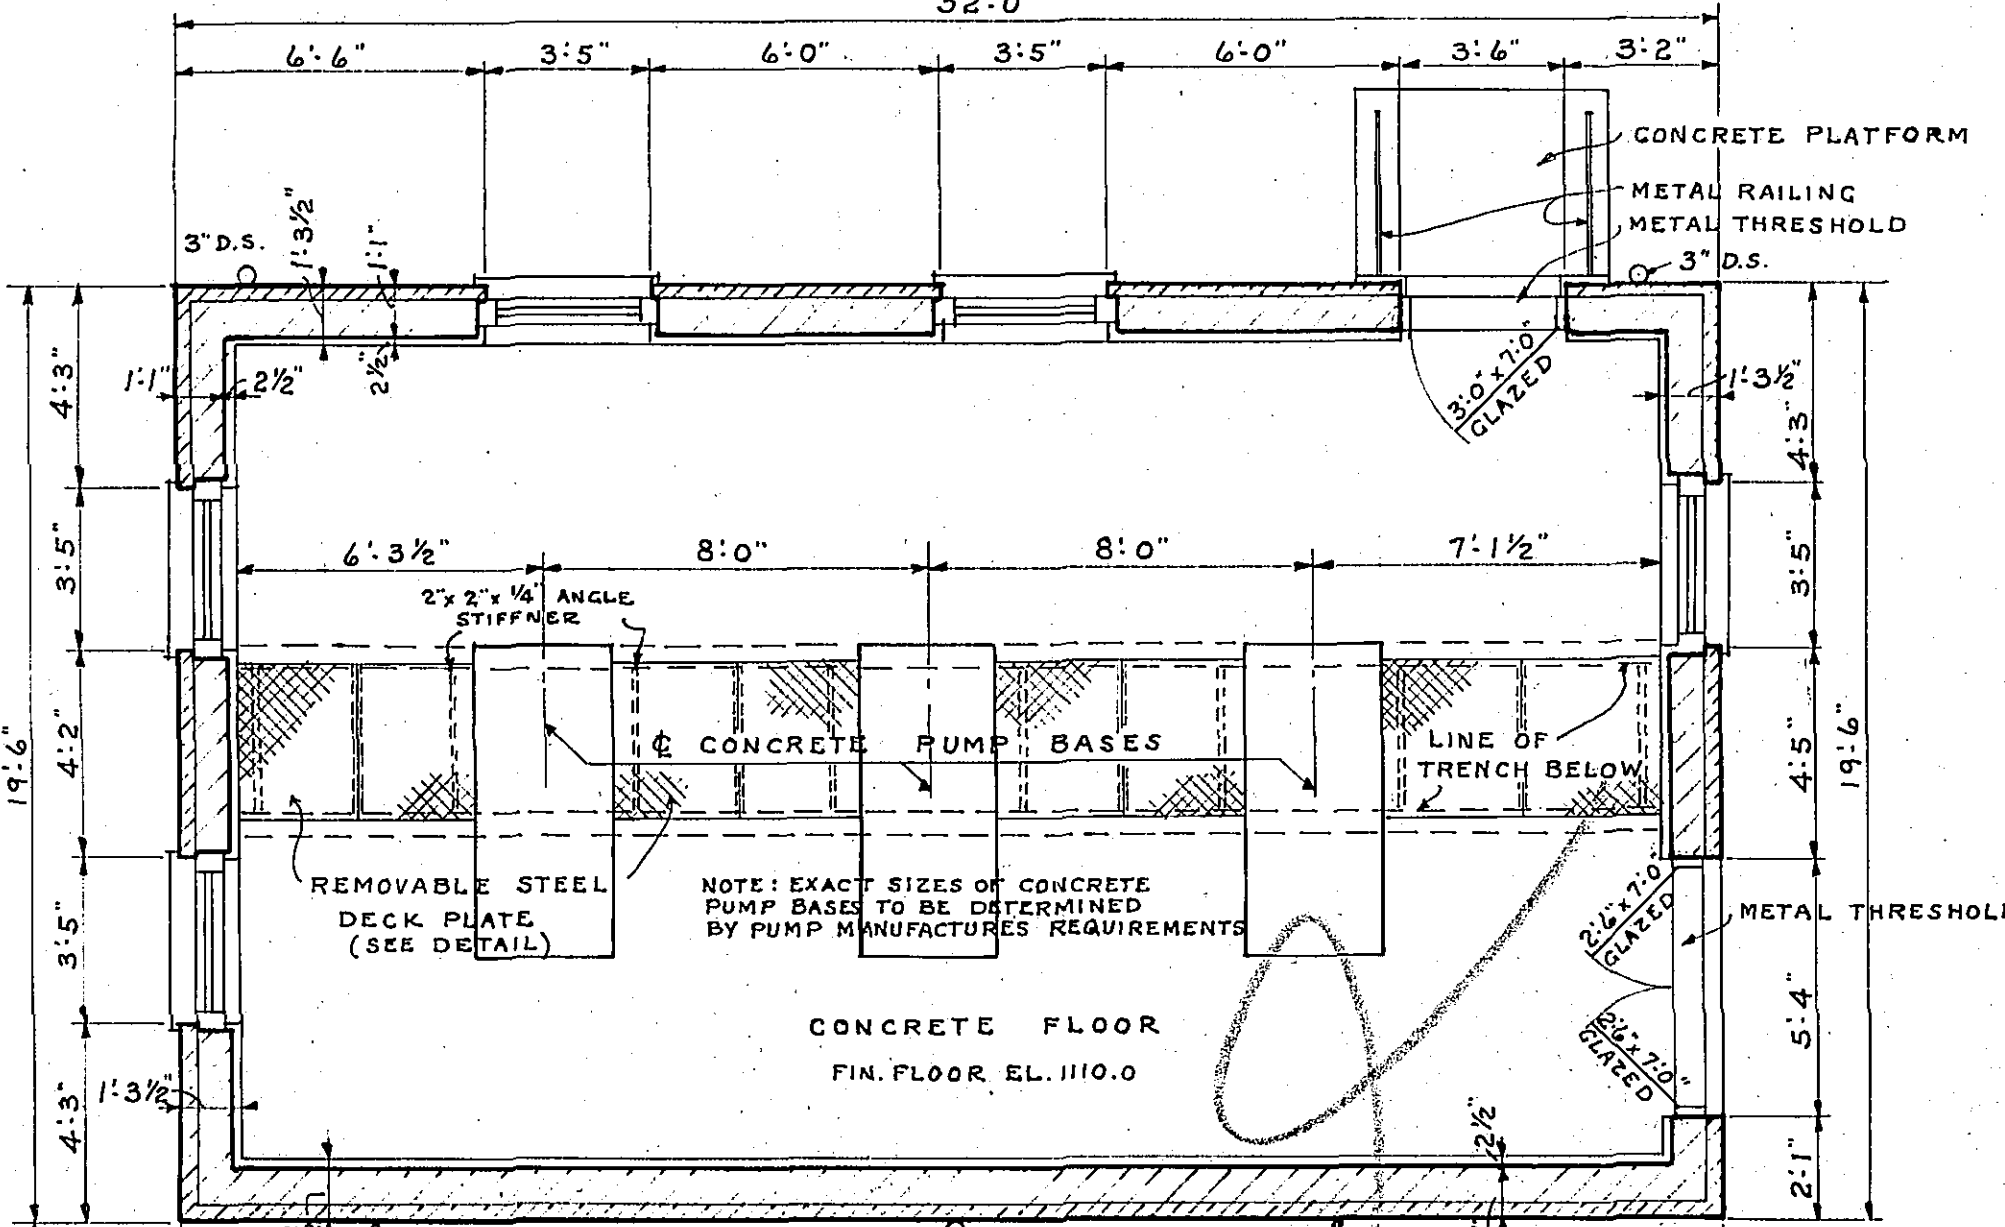


FLOOR PLAN
SCALE 1/4" = 1'-0"

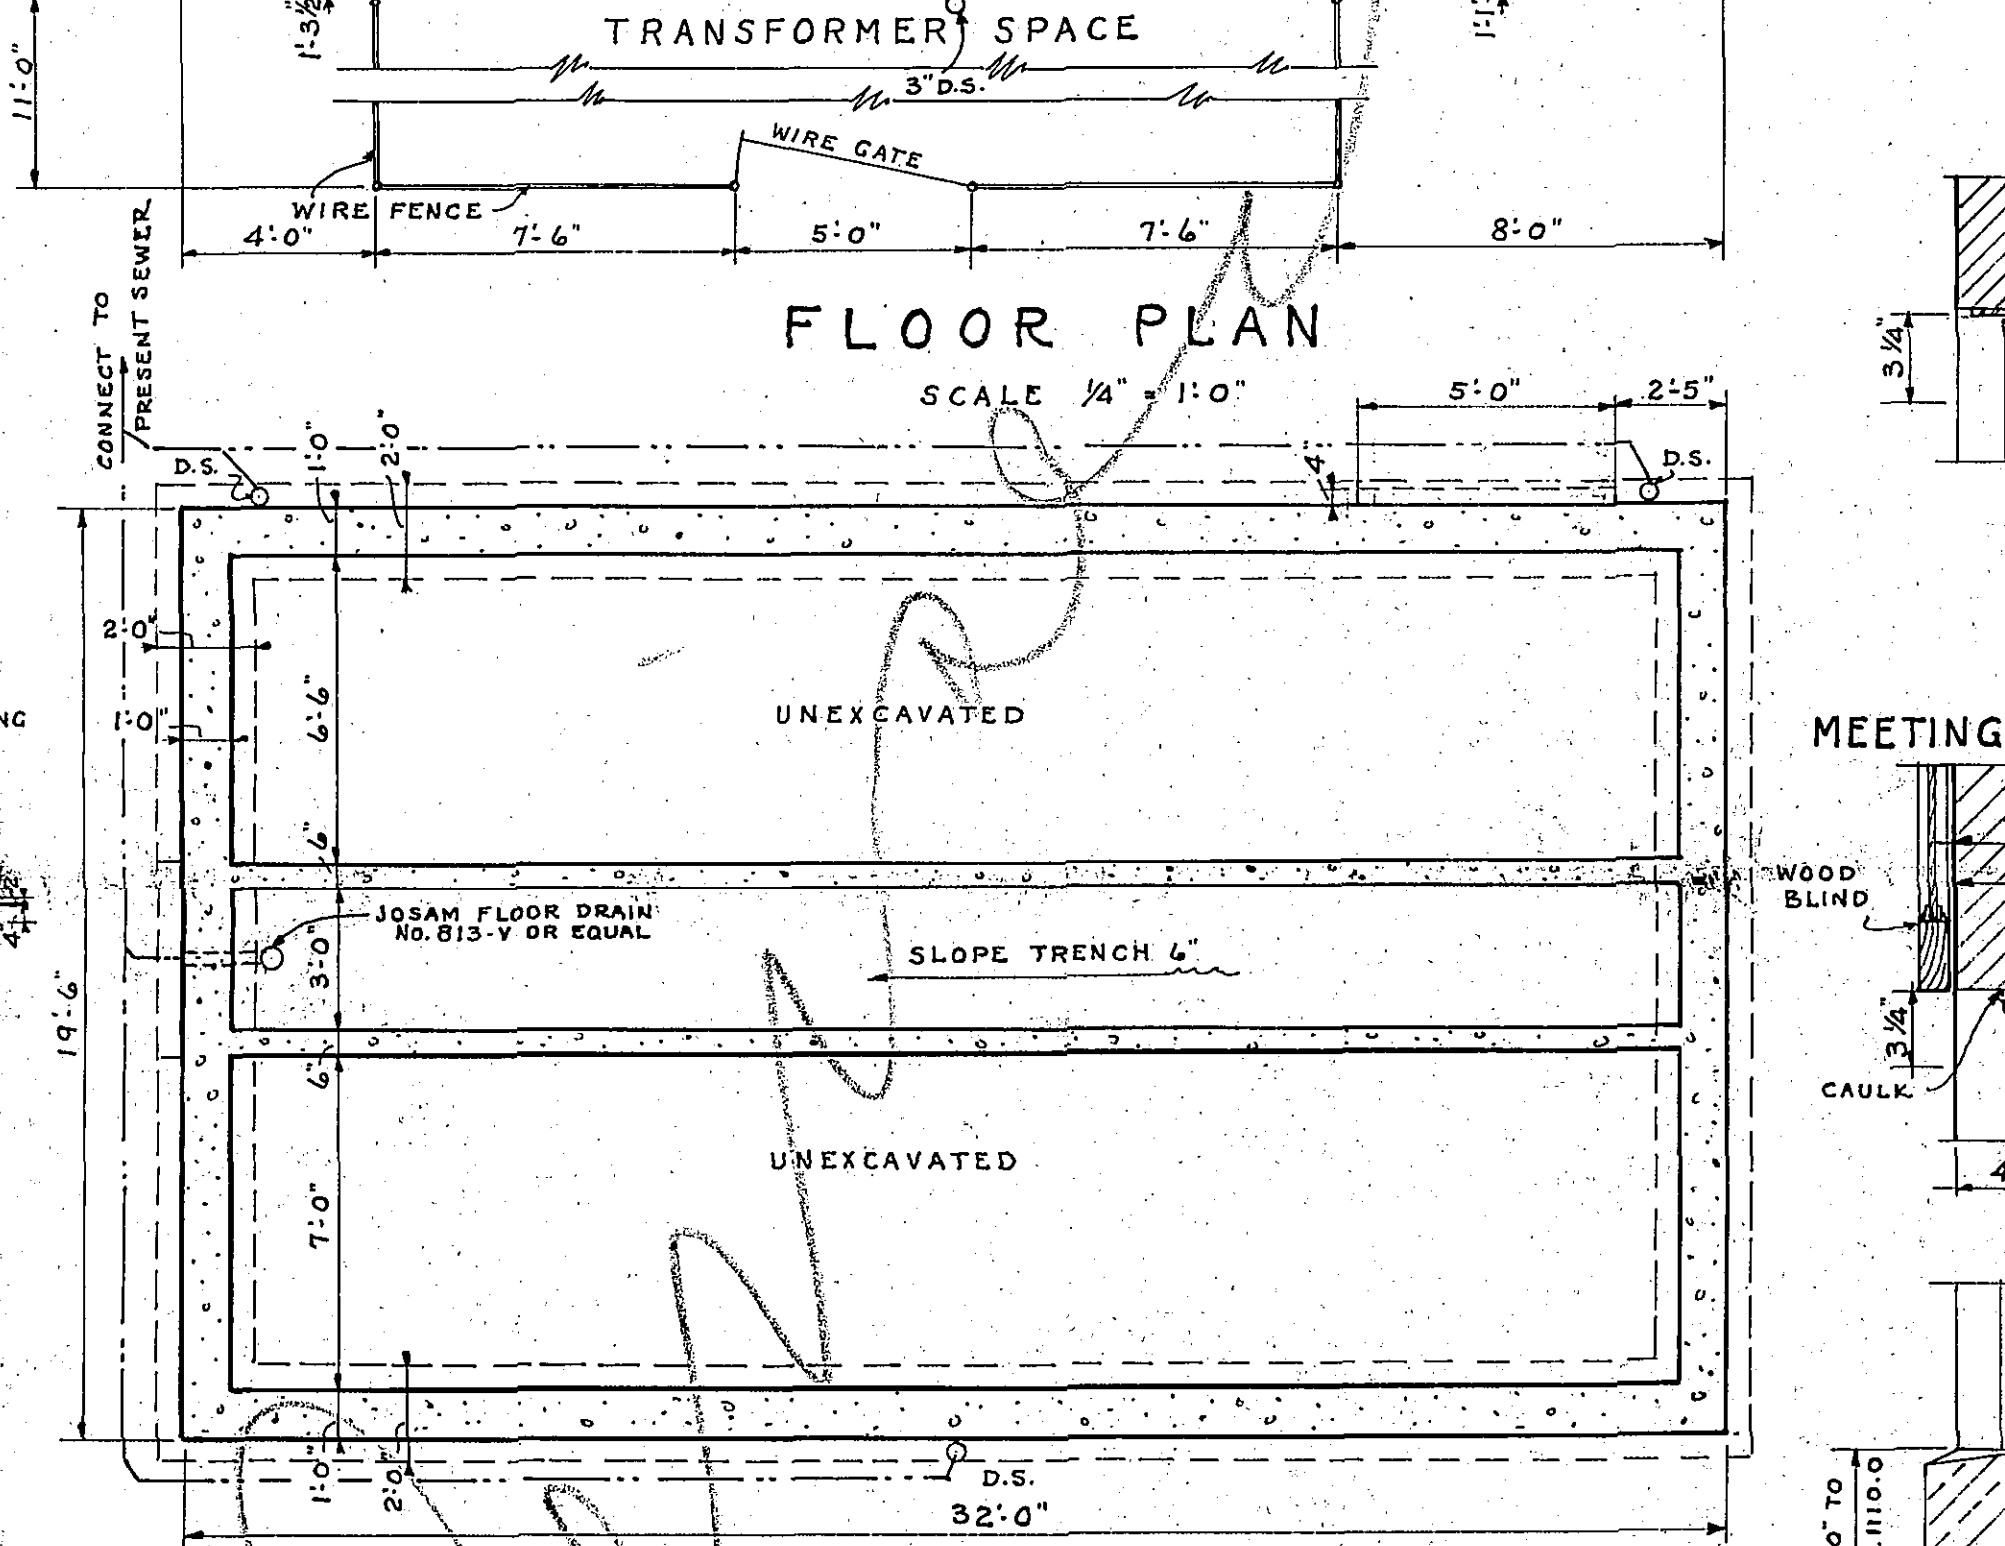

FOUNDATION PLAN
SCALE 1/4" = 1'-0"

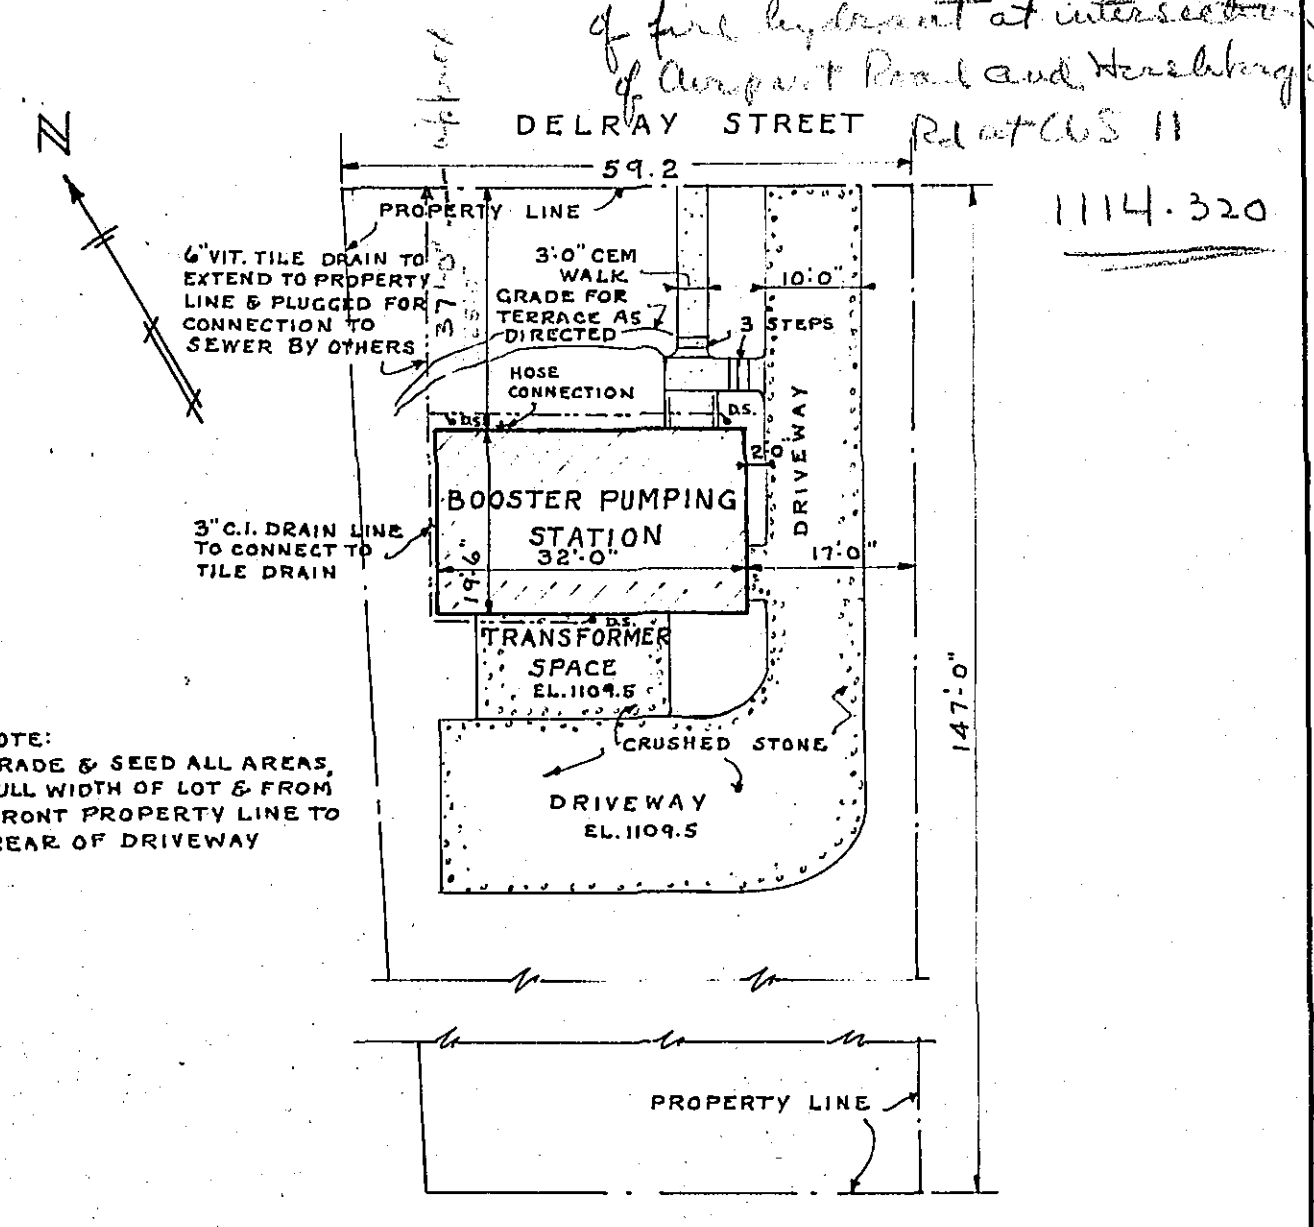


PLOT PLAN
SCALE 1" = 20'-0"

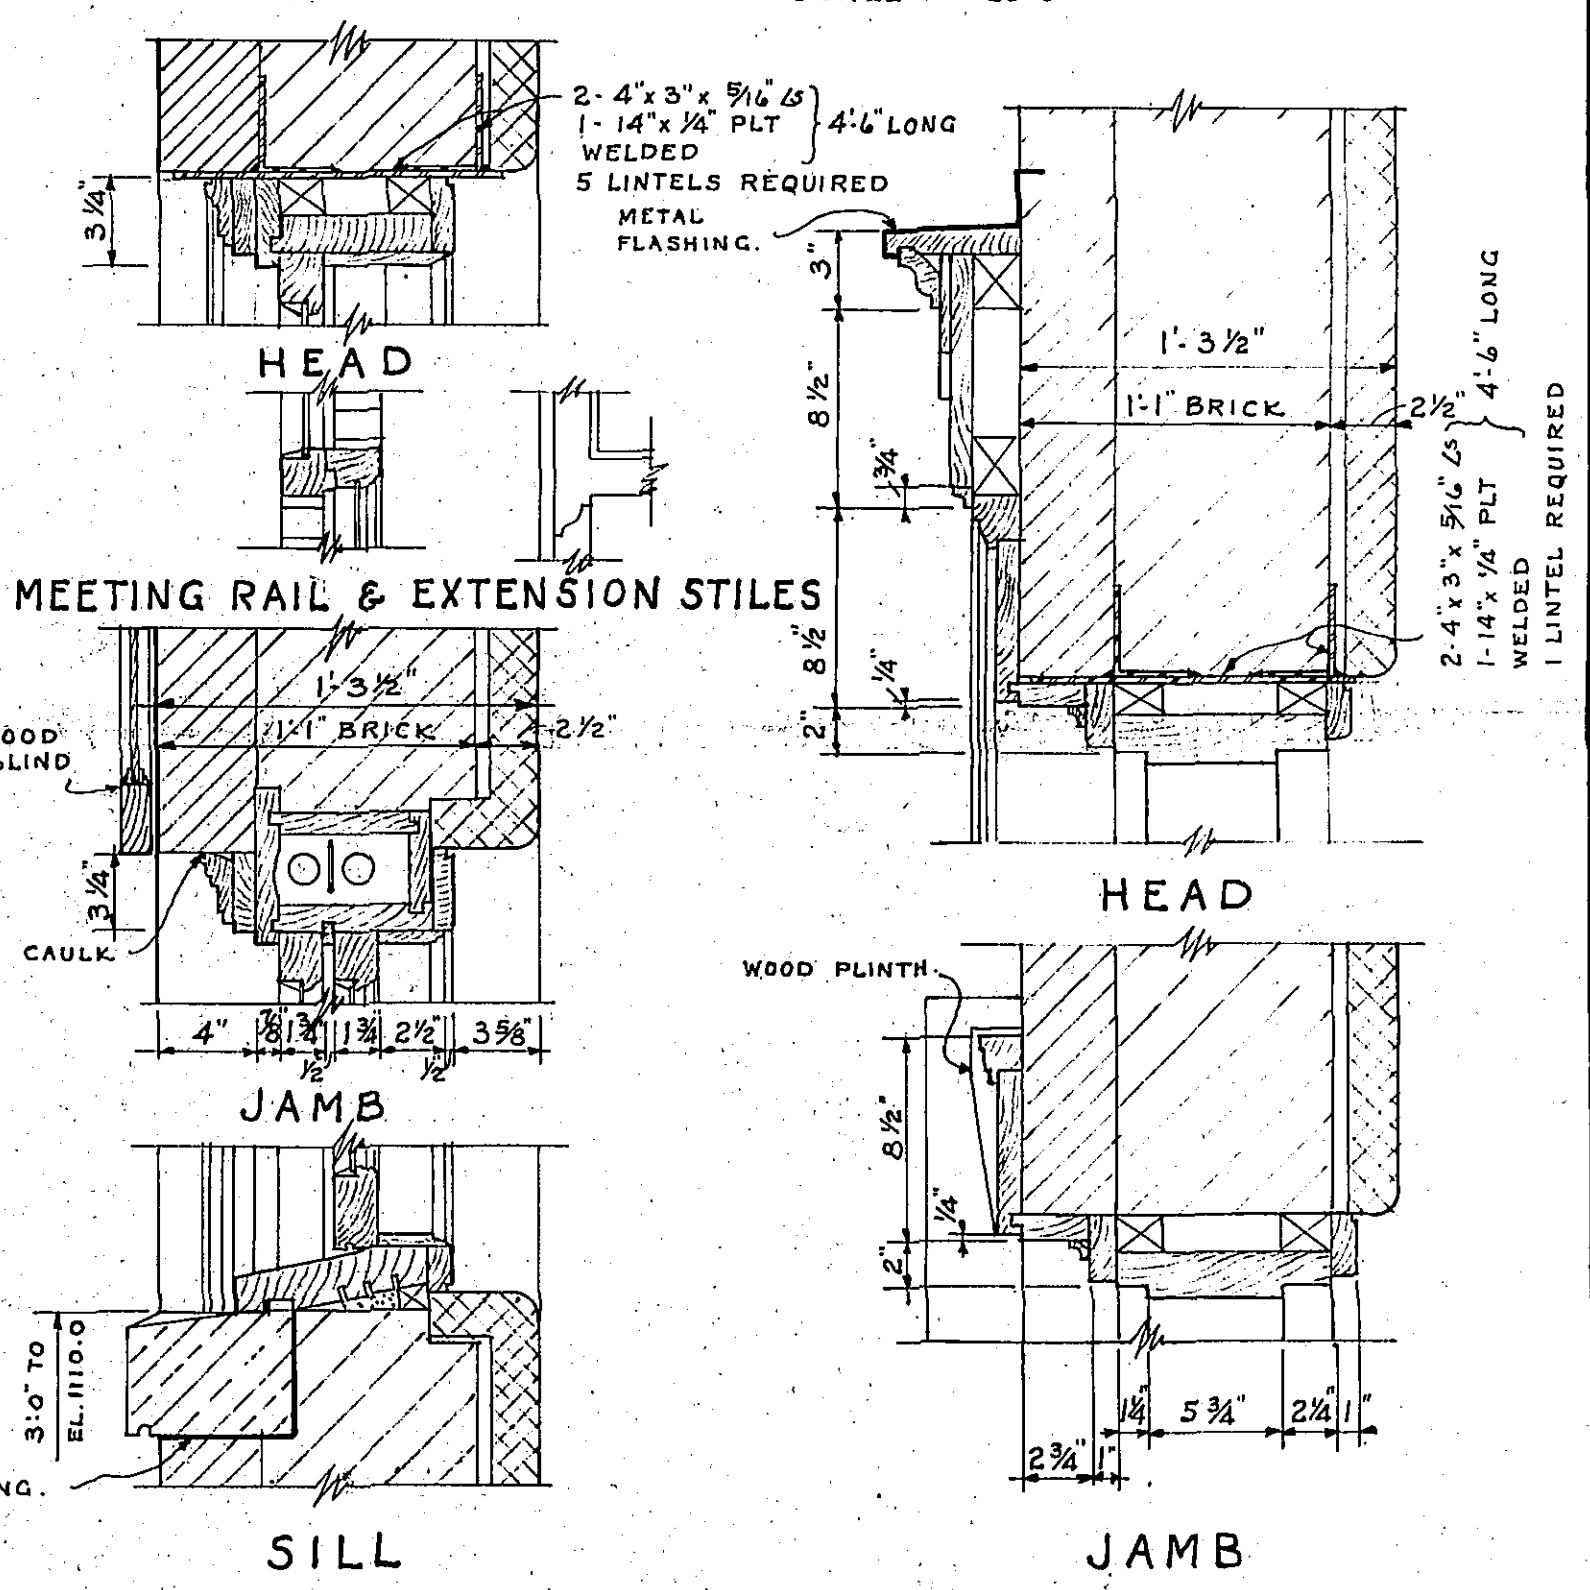


D.H. WINDOW DETAIL
SCALE 1 1/2" = 1'-0"


FRONT ENTRANCE DETAIL
SCALE 1 1/2" = 1'-0"

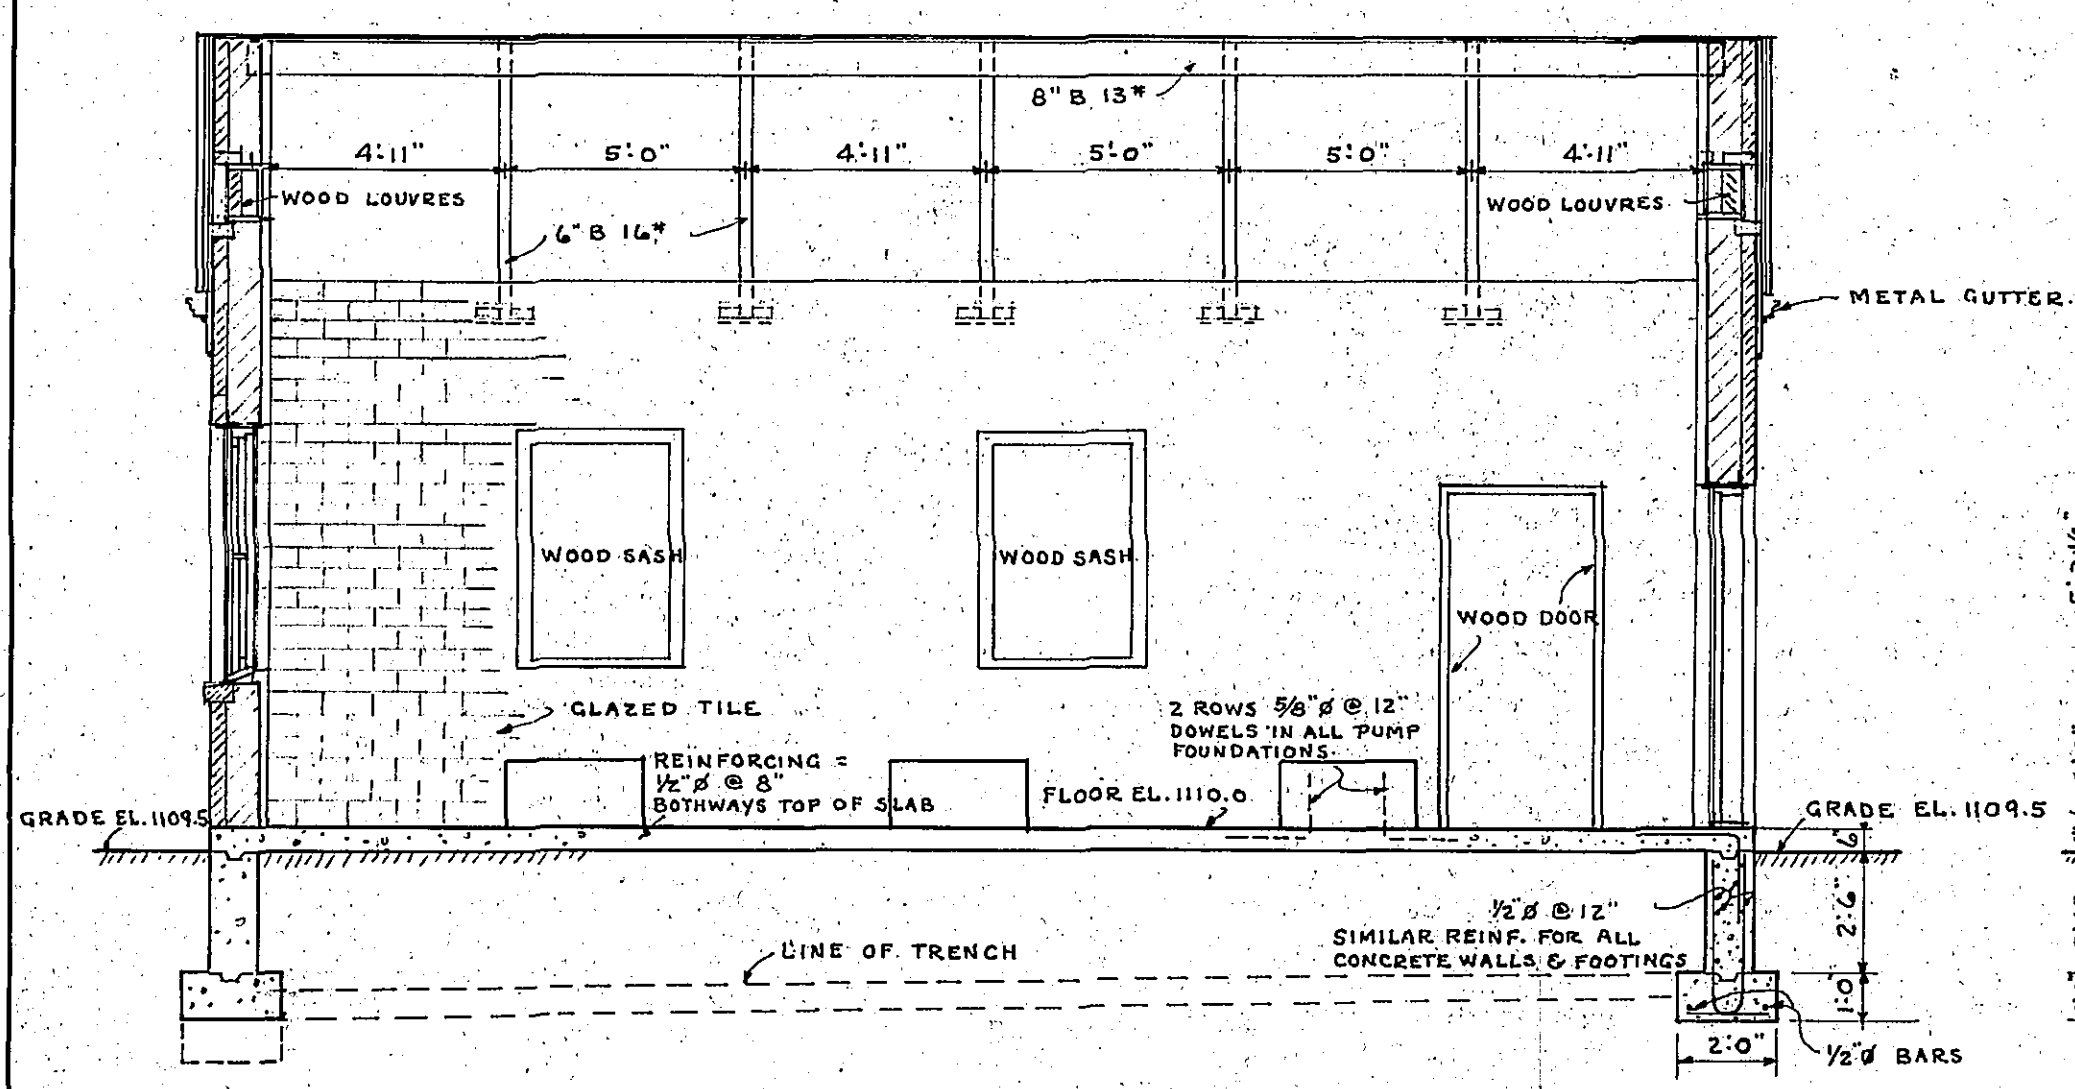


SECTION A-A
SCALE 1/4" = 1'-0"

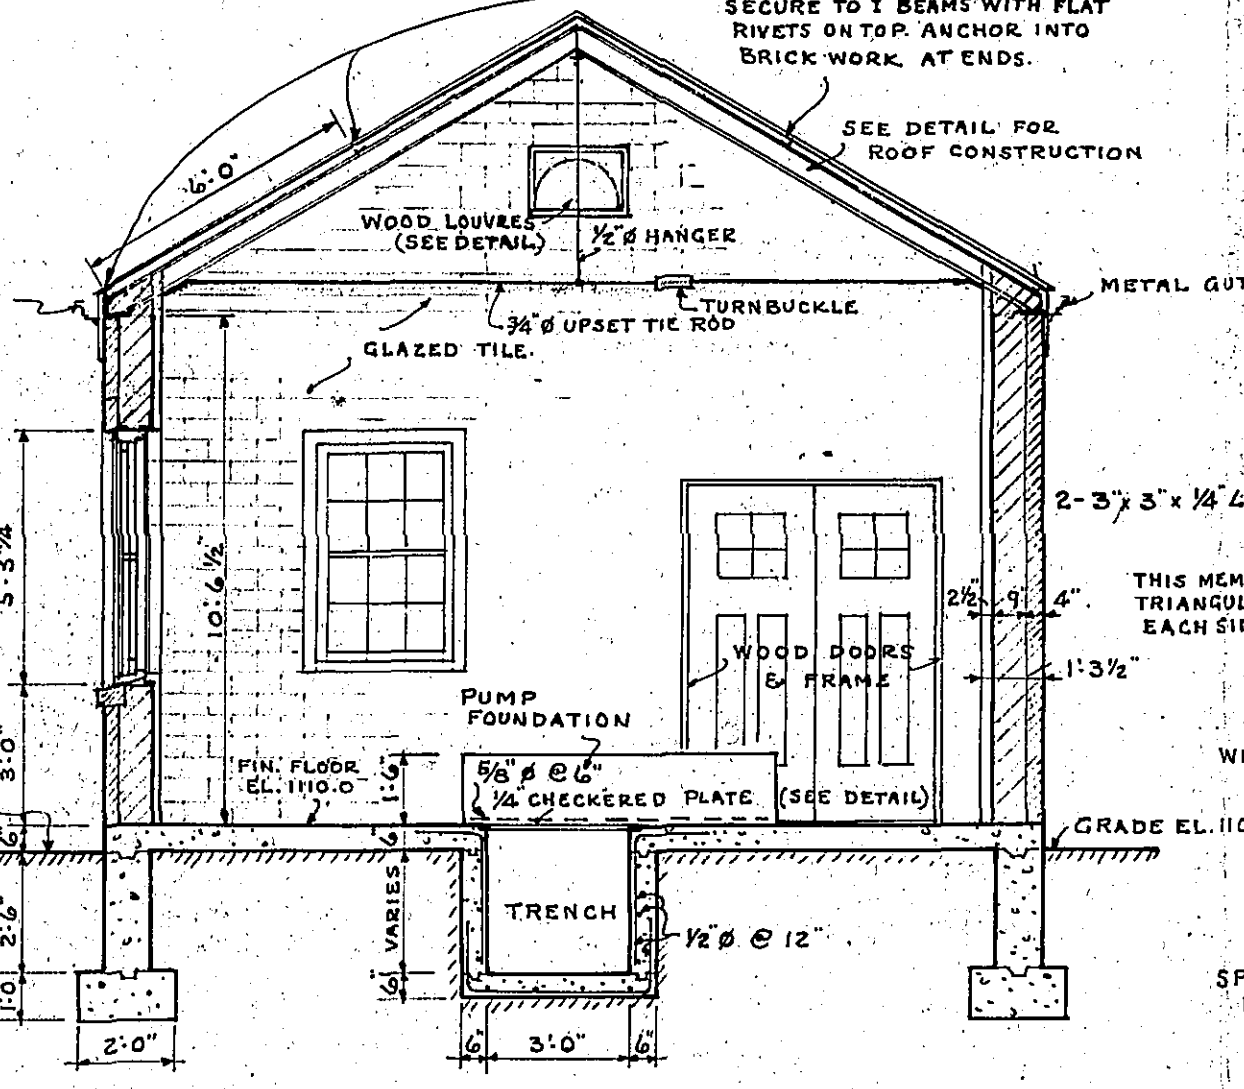


SECTION B-B
SCALE 1/4" = 1'-0"

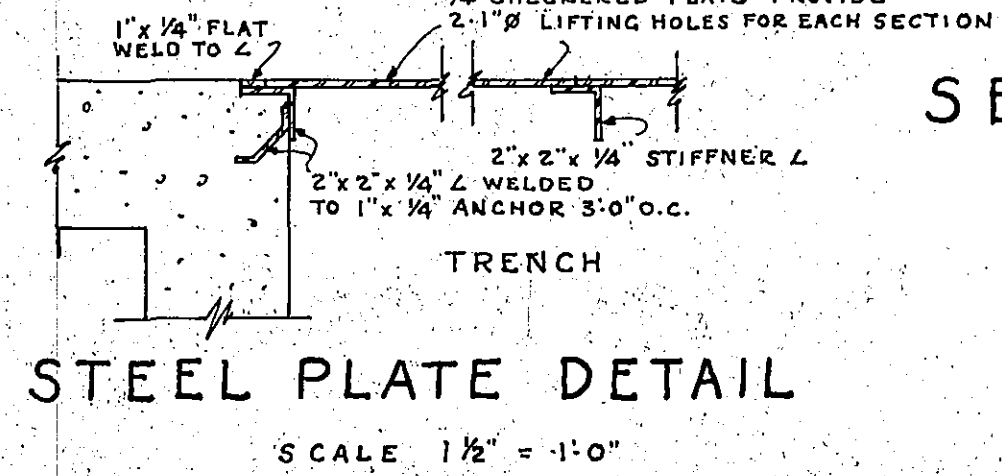


STEEL PLATE DETAIL
SCALE 1 1/2" = 1'-0"

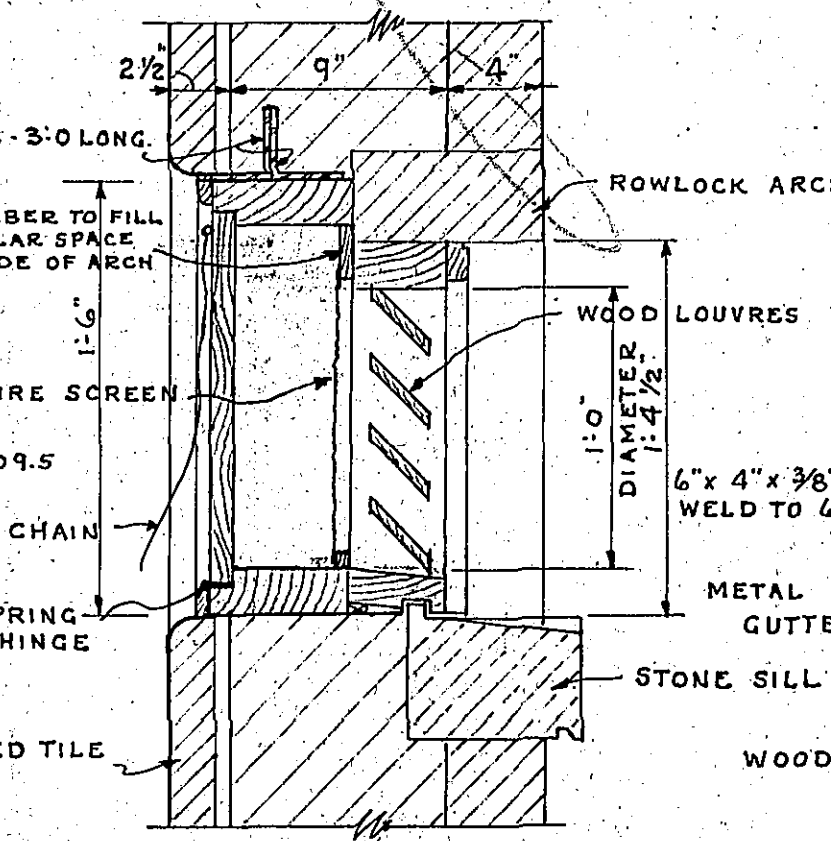

WOOD LOUVER DETAIL
SCALE 1 1/2" = 1'-0"

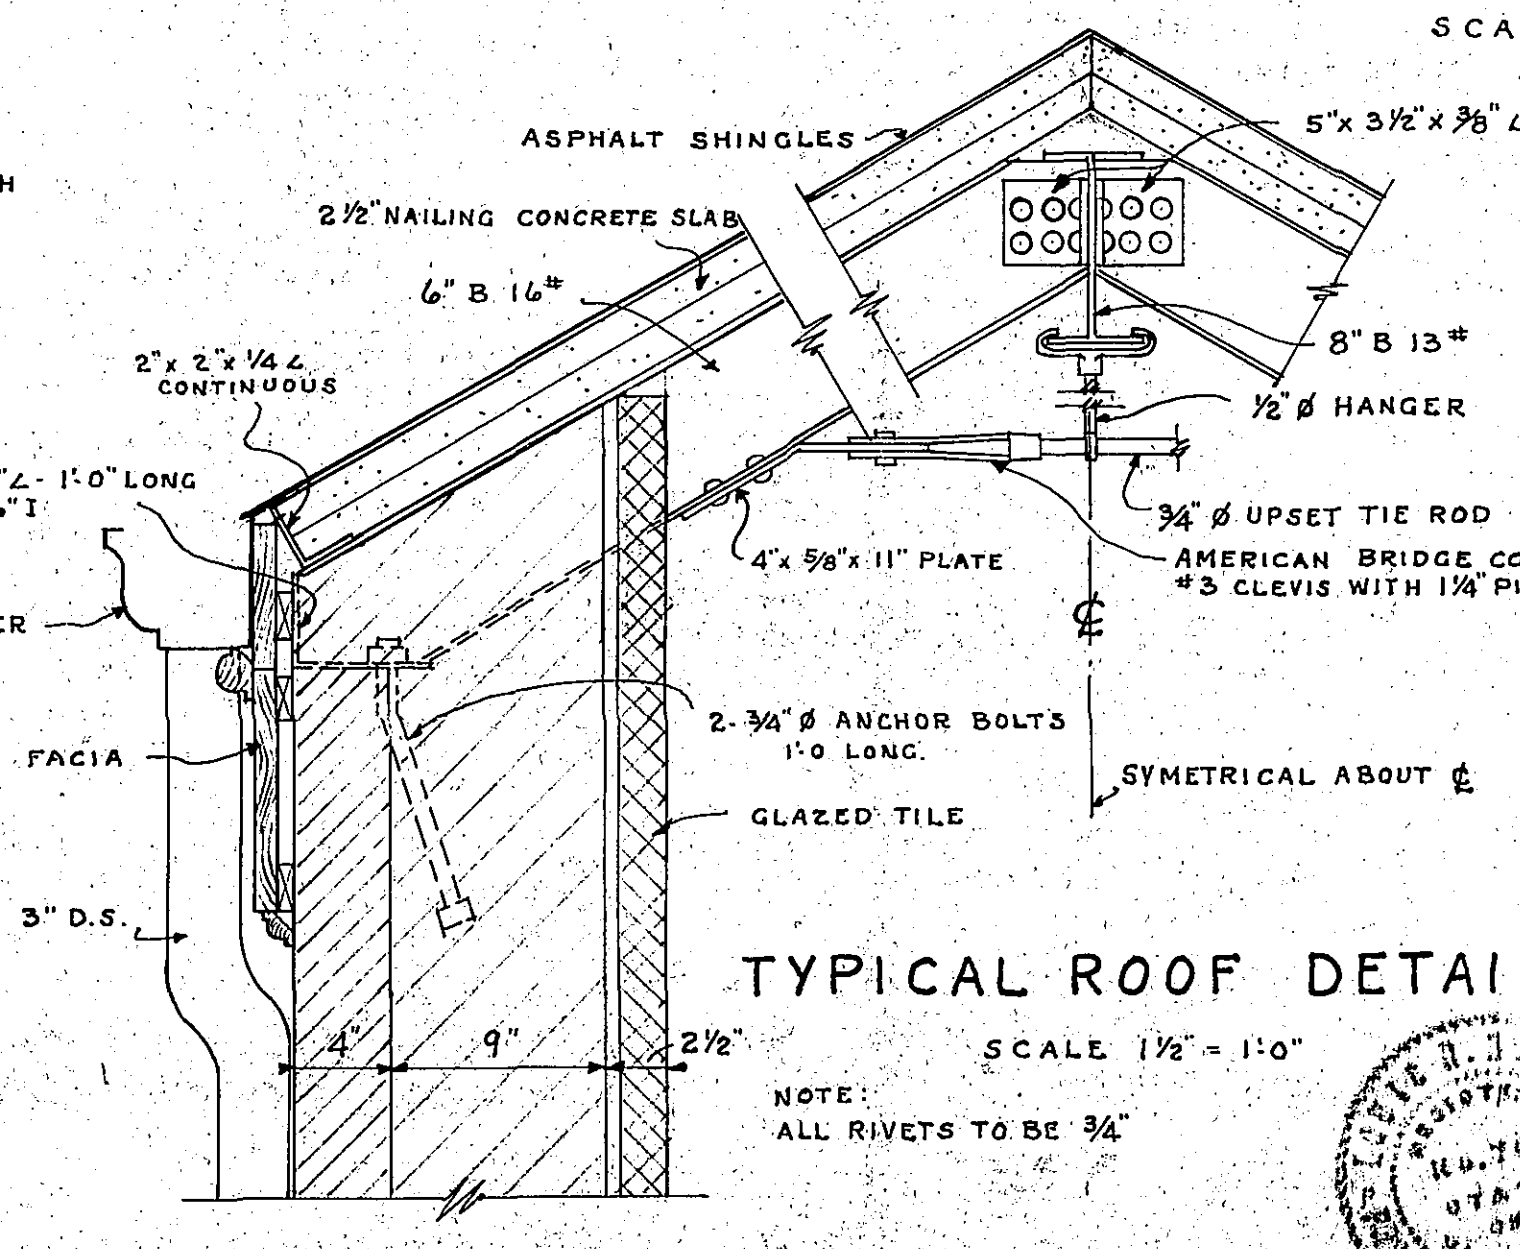

TYPICAL ROOF DETAIL
SCALE 1 1/2" = 1'-0"

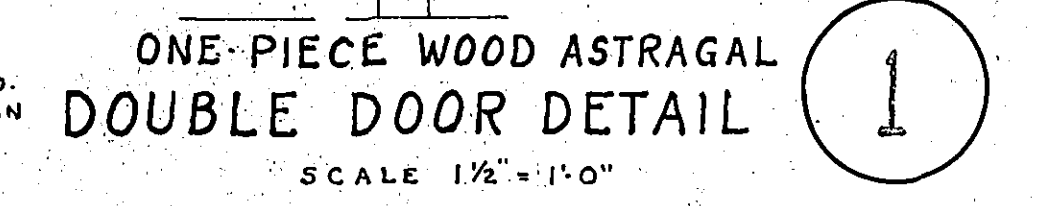

ONE-PIECE WOOD ASTRAGAL
DOUBLE DOOR DETAIL
SCALE 1 1/2" = 1'-0"

DELRAY ST. BOOSTER STATION
ELEVATIONS, FLOOR
PLANS, SECTIONS & DETAILS
ROANOKE WATER WORKS
ROANOKE, VA.
ALVORD, BURDICK & HOWSON
ENGINEERS CHICAGO
1951