


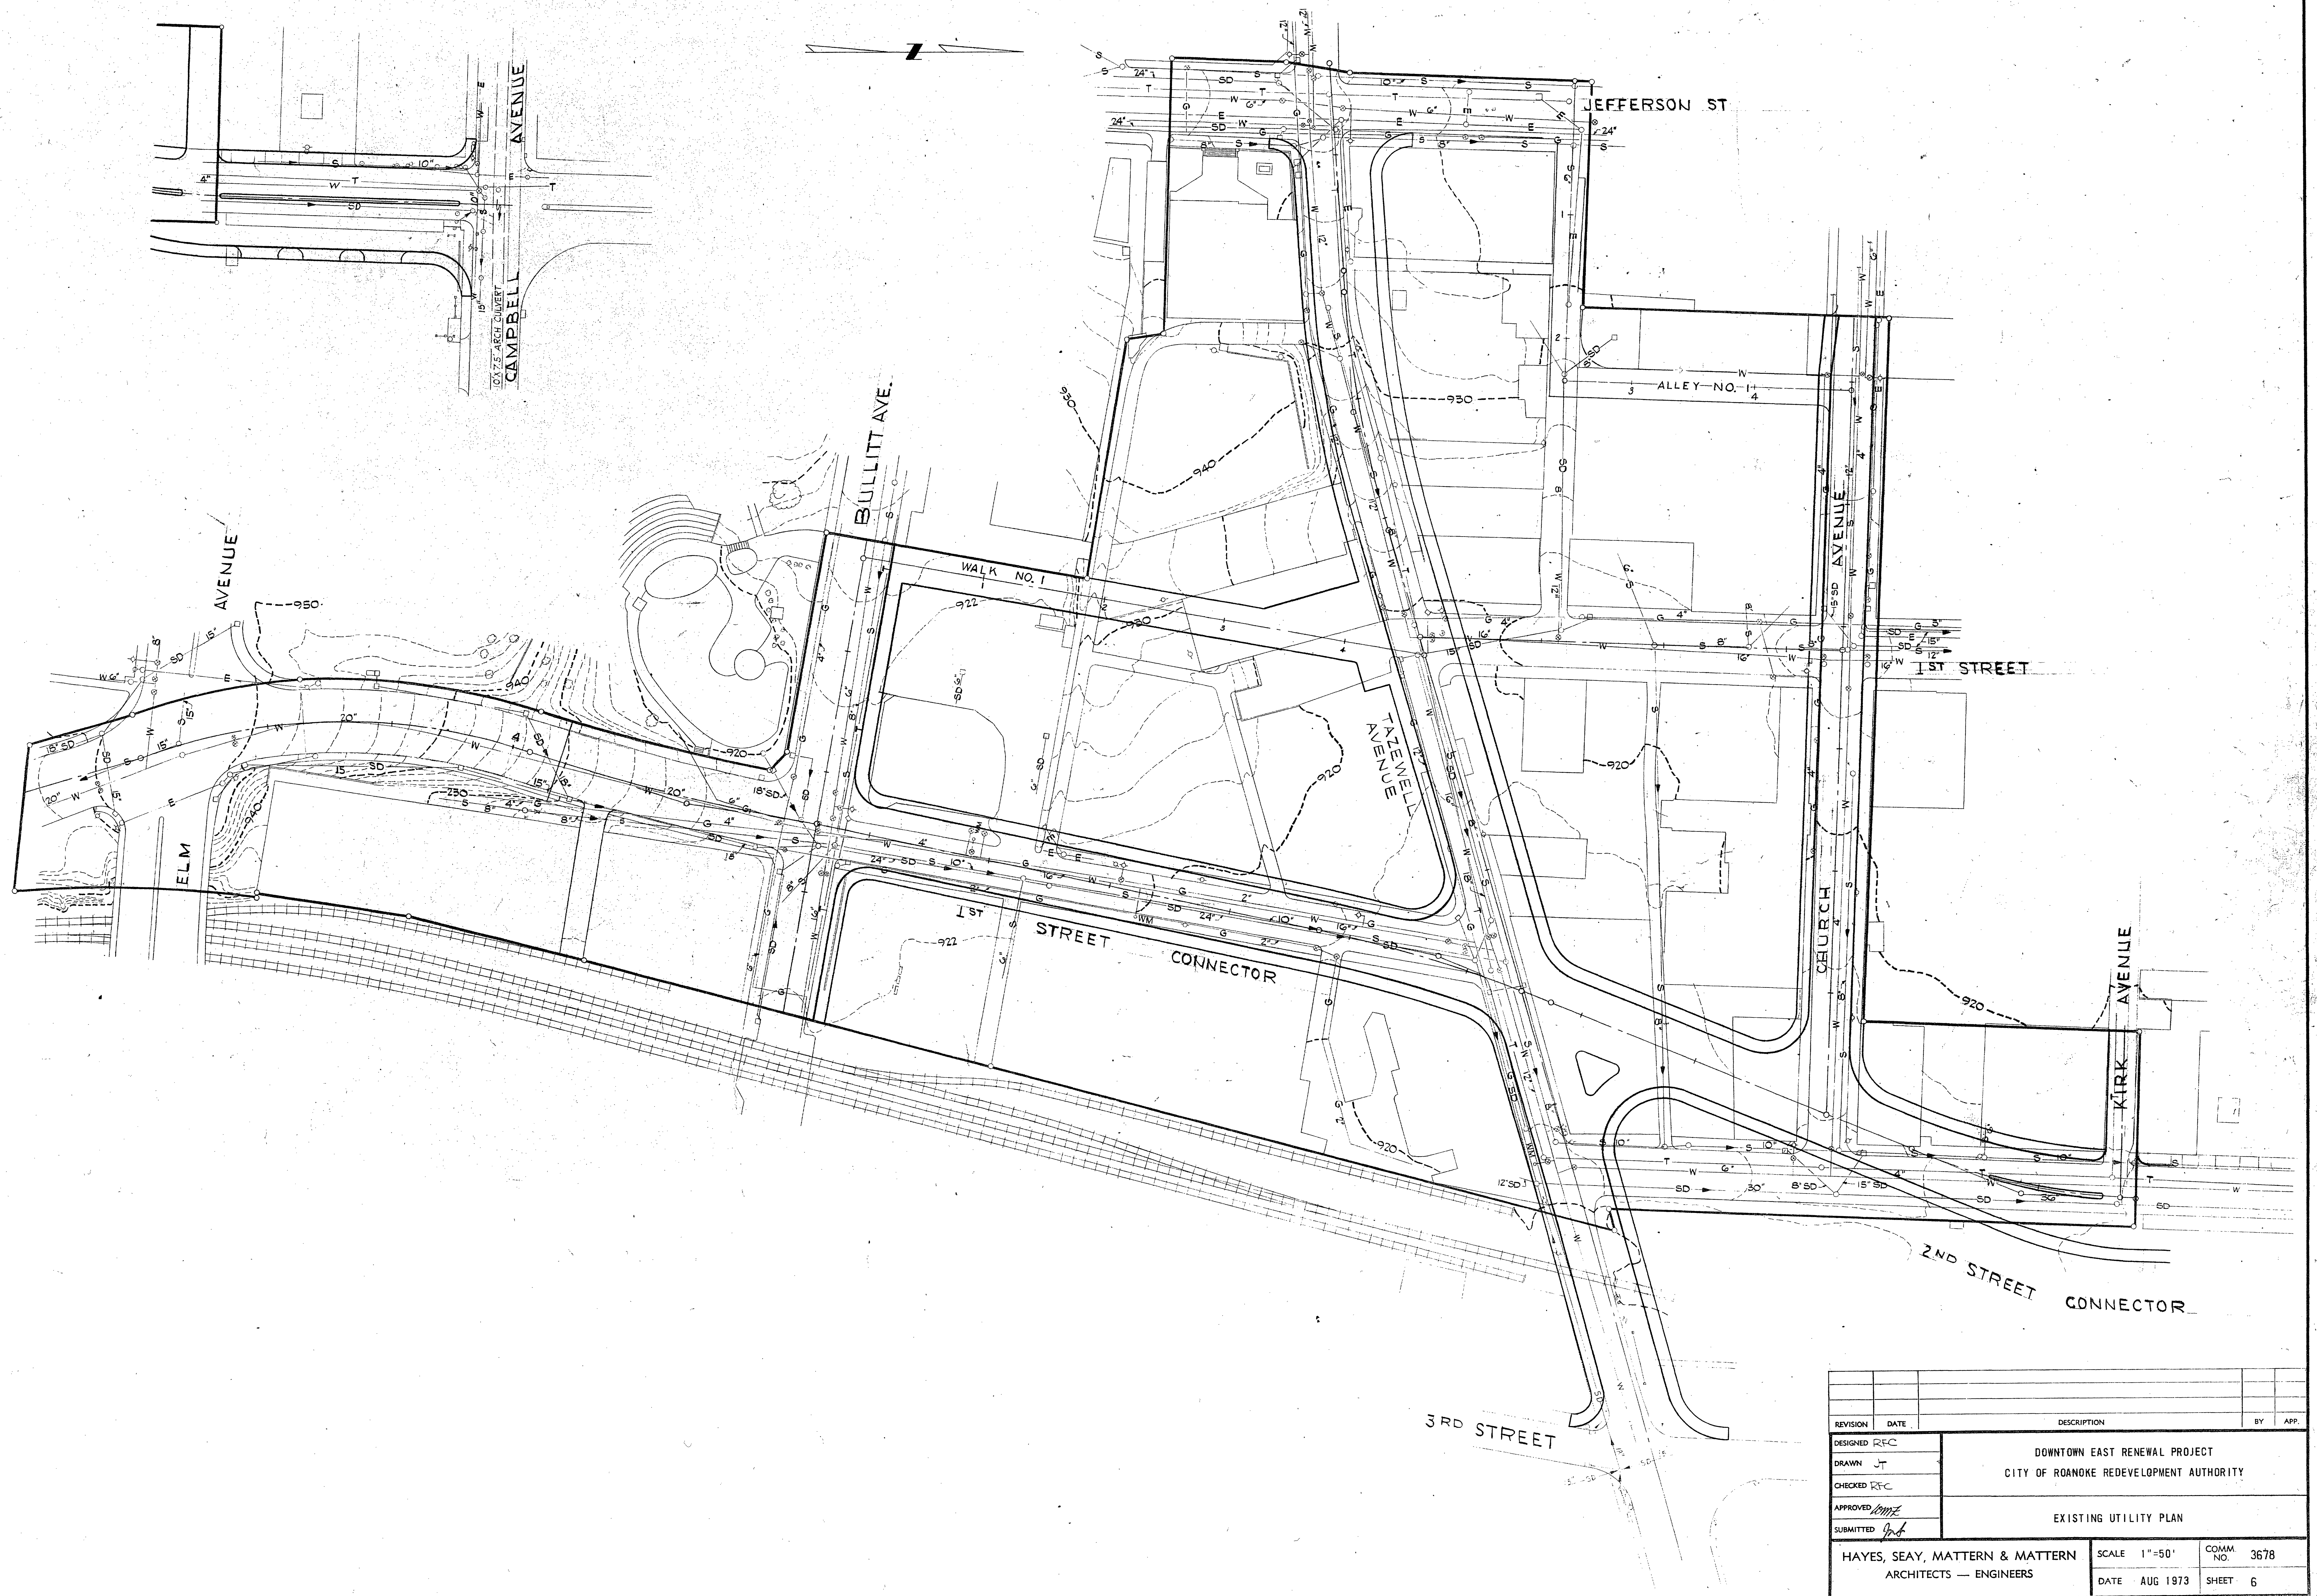

REVISION	DATE	DESCRIPTION	BY	APP.
DESIGNED	REC	DOWNTOWN EAST RENEWAL PROJECT CITY OF ROANOKE REDEVELOPMENT AUTHORITY EXISTING UTILITY PLAN		
DRAWN	JT			
CHECKED	REC			
APPROVED	MMF			
SUBMITTED	MMF			
HAYES, SEAY, MATTERN & MATTERN ARCHITECTS — ENGINEERS		SCALE 1"=50' DATE AUG 1973	COMM. NO. 3678 SHEET 6	