

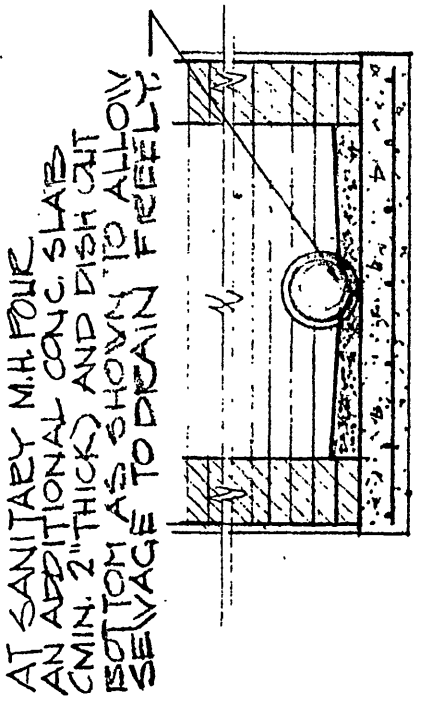


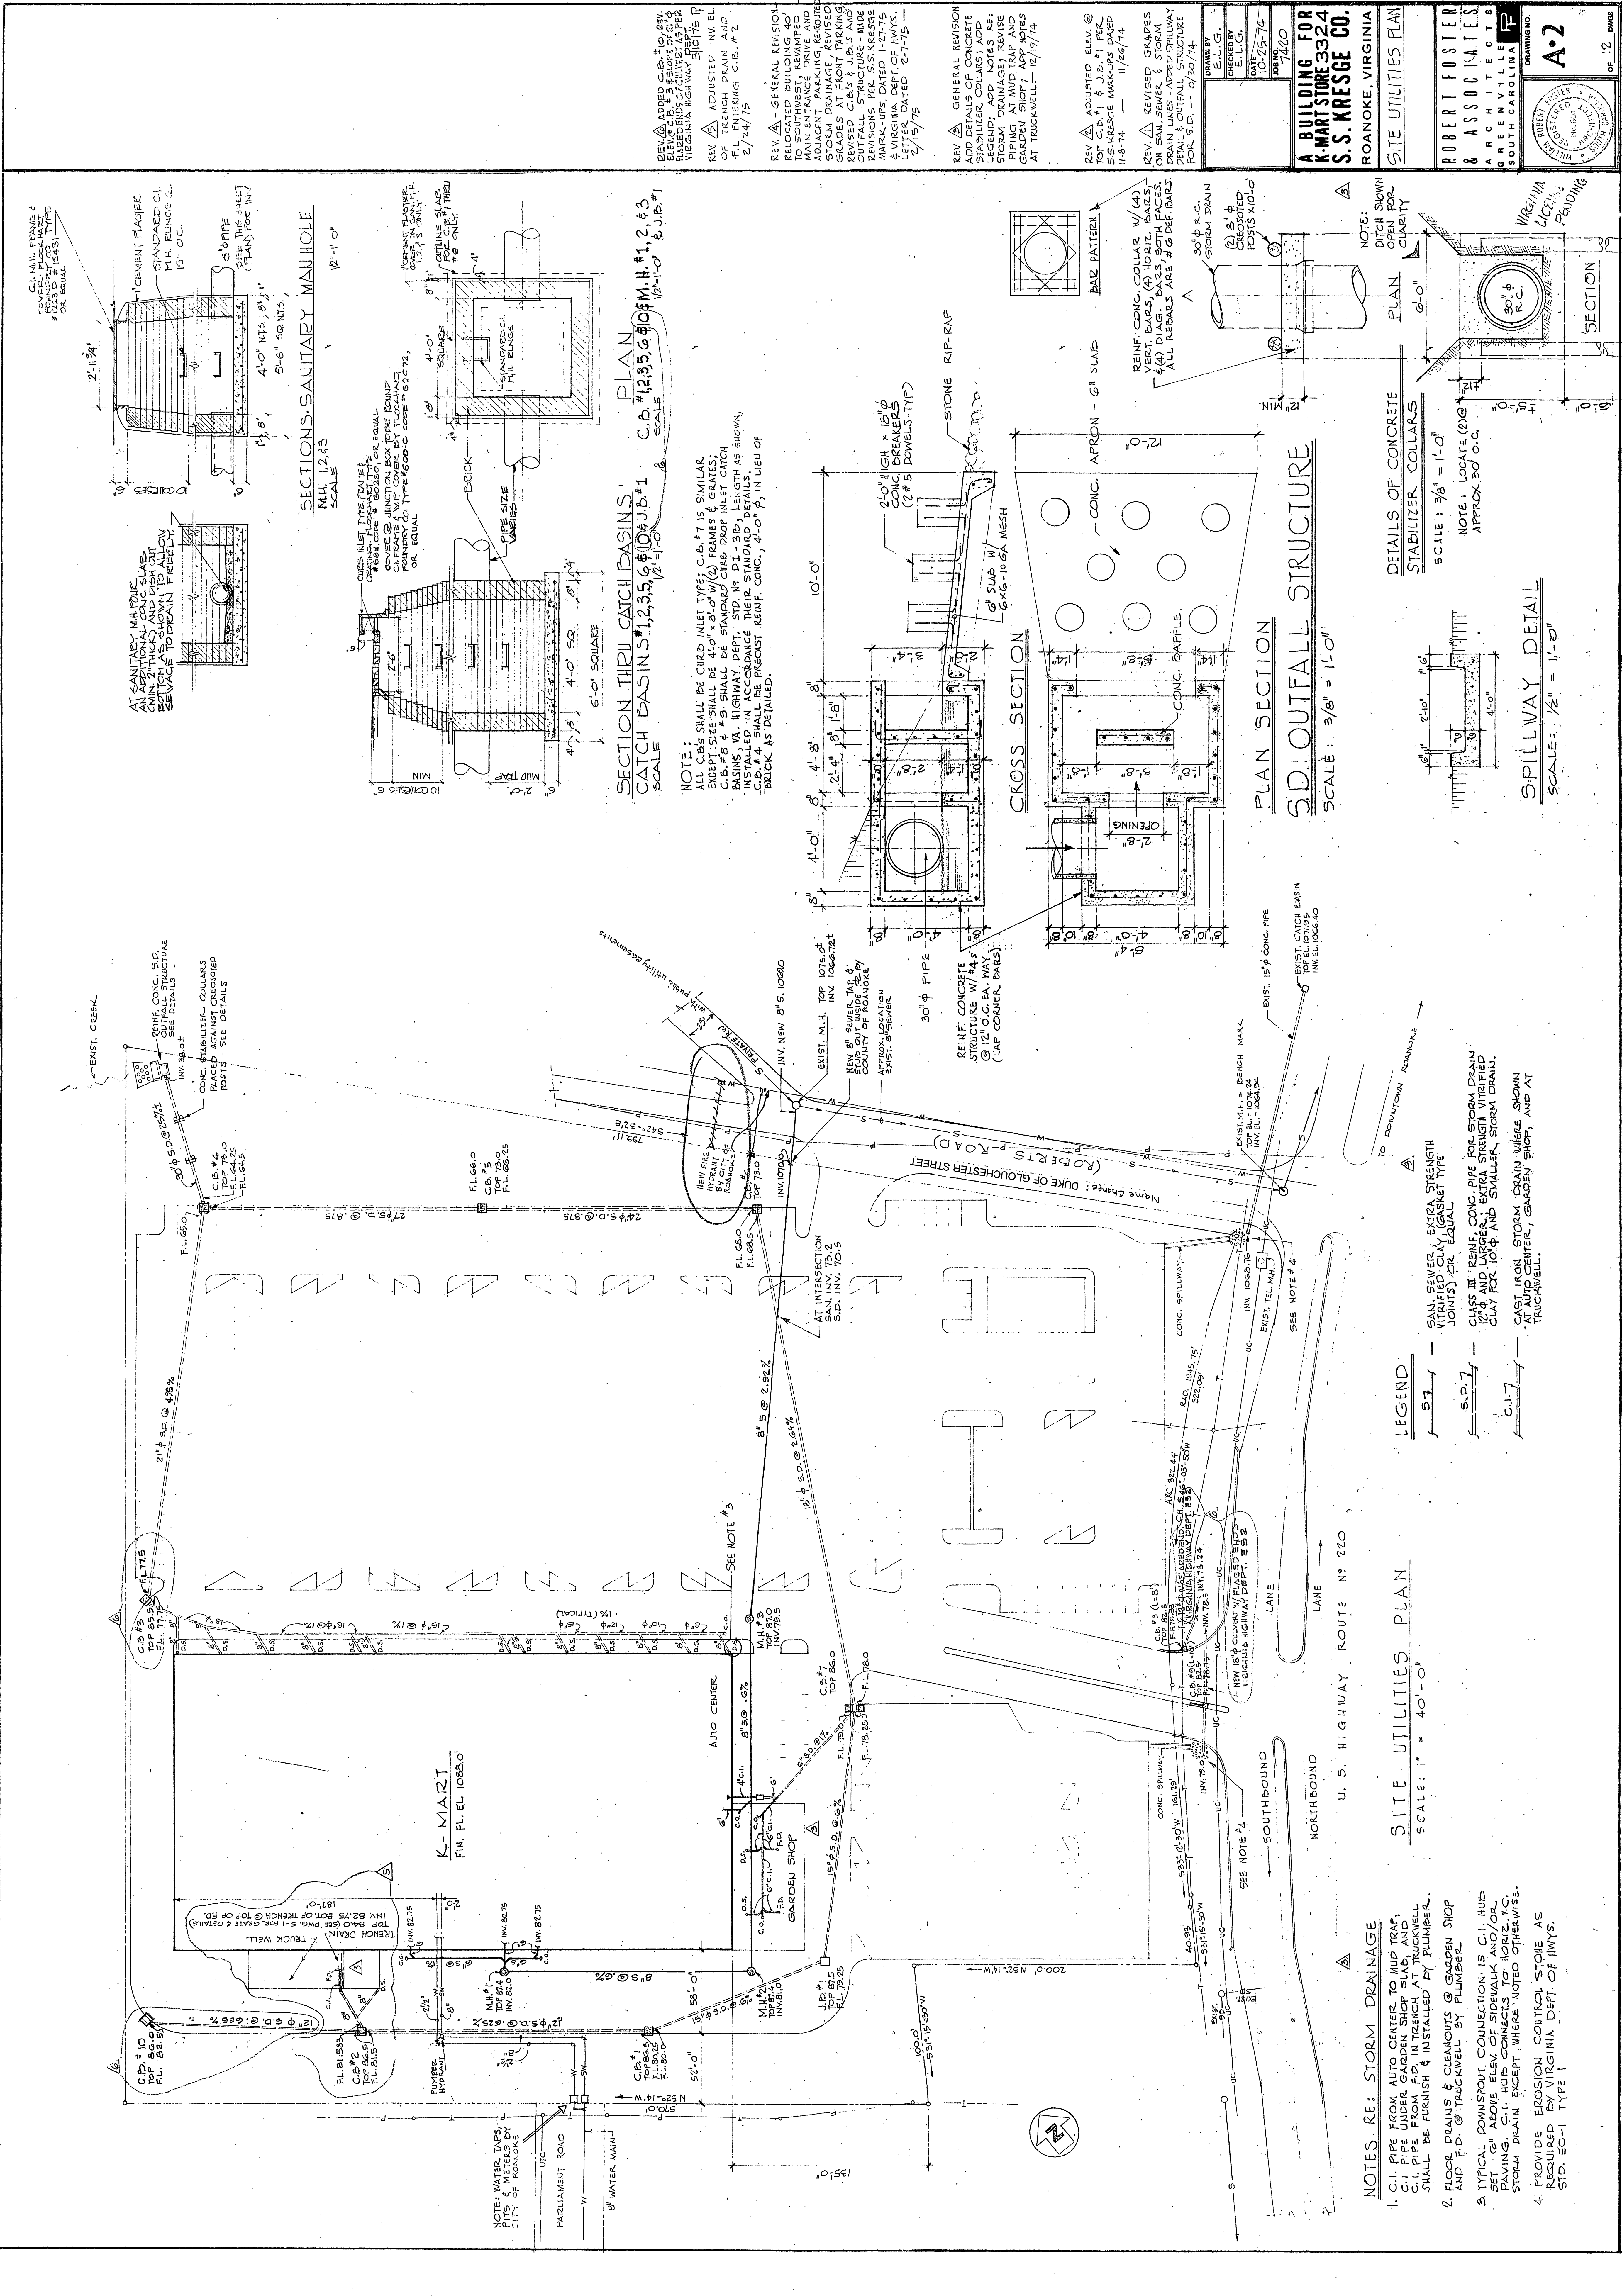


SECTIONS: SANITARY MANHOLE
SCALE: 1/2" = 1'-0"

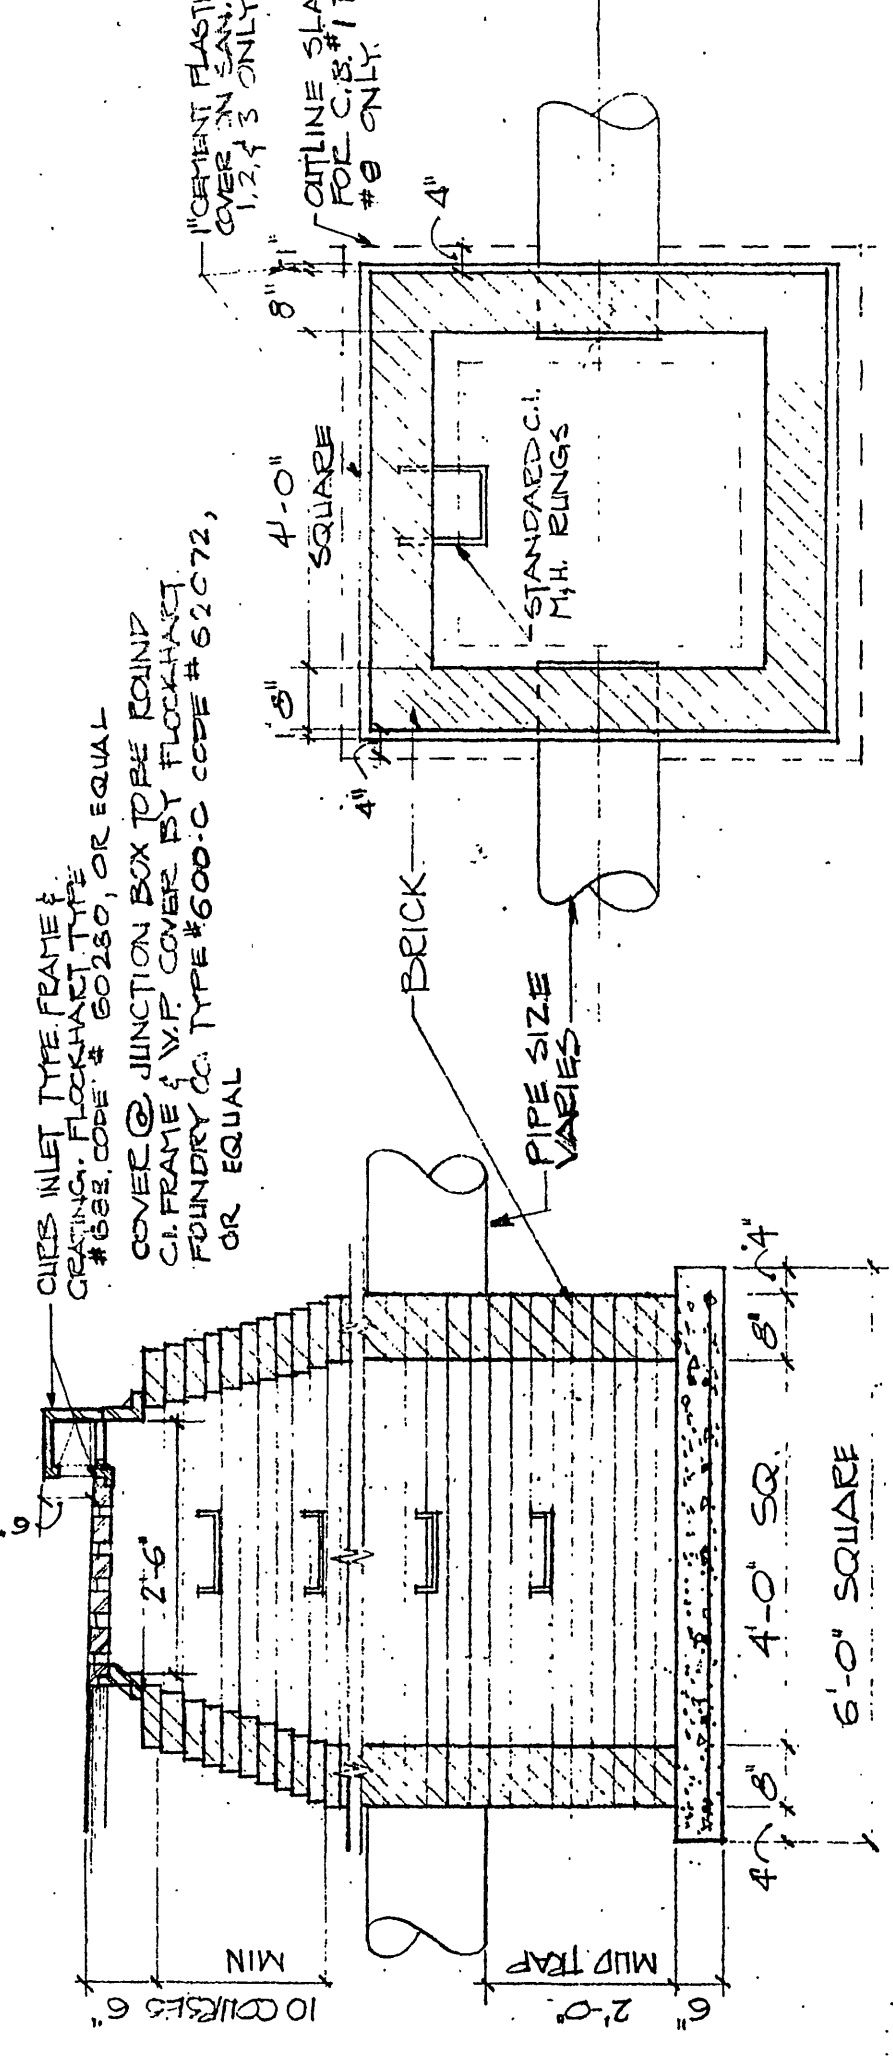


SECTION THREE CATCH BASINS
SCALE: 1/2" = 1'-0"


NOTE: ALL C.B.'S SHALL BE CURB INLET TYPE; C.B.#7 IS SIMILAR EXCEPT SIZE SHALL BE 4'-0" X 8'-0" W/ (2) FRAMES & GRATES; C.B.#8 & #9 SHALL BE STANDARD CHAB DROP INLET CATCH BASINS, VA HIGHWAY DEPT. STD. N° D1-3B, LENGTH AS SHOWN; C.B.#4 SHALL BE PRECAST REINF. CONC., 4'-0" X 4'-0" IN LIEU OF BRICK AS DETAILED.

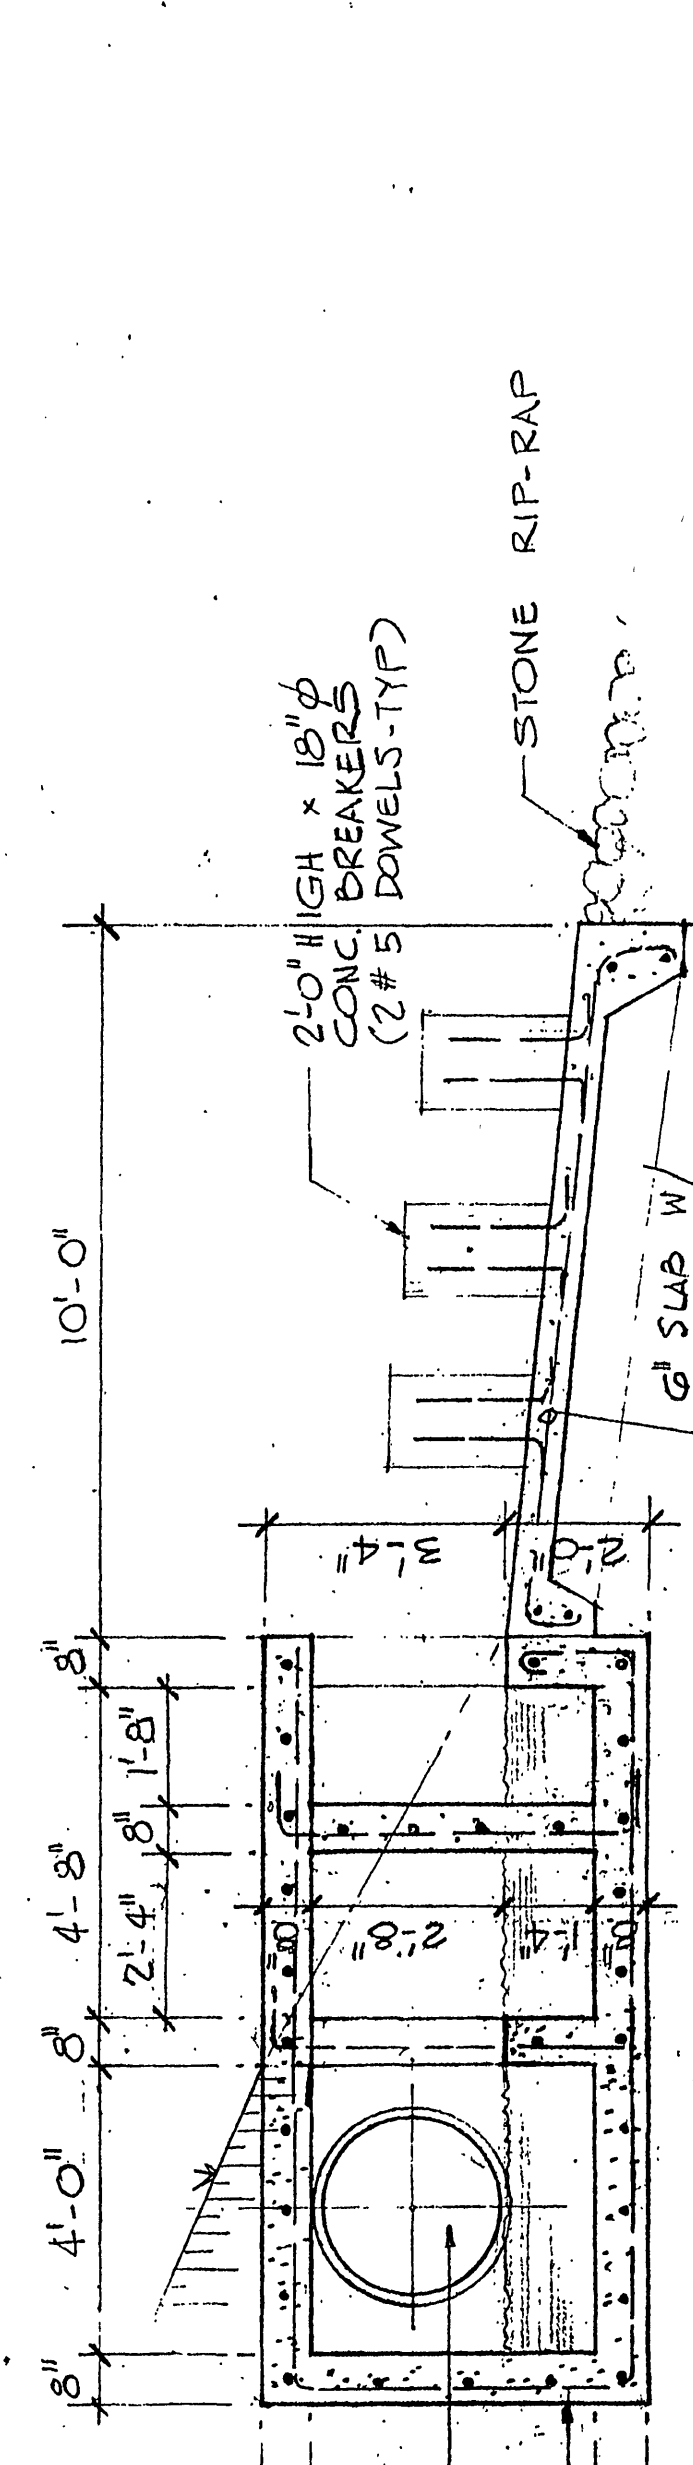

CROSS SECTION
SCALE: 3/8" = 1'-0"

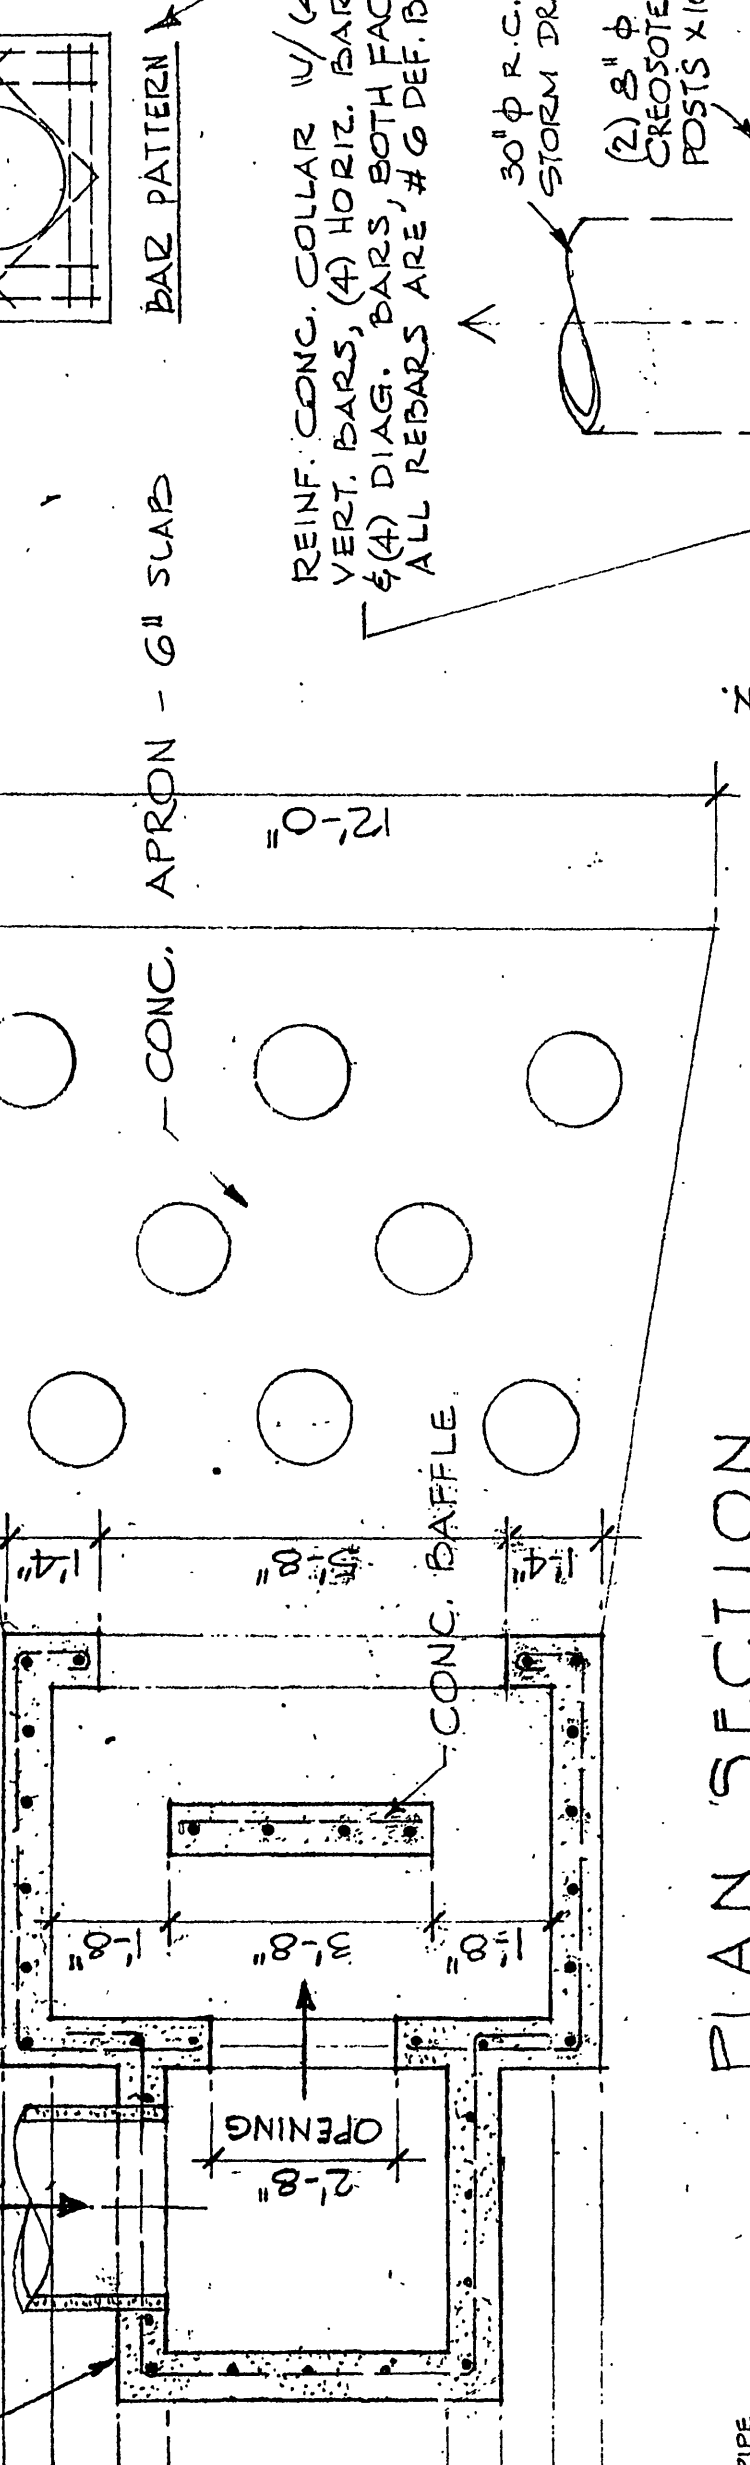

PLAN SECTION
SCALE: 3/8" = 1'-0"

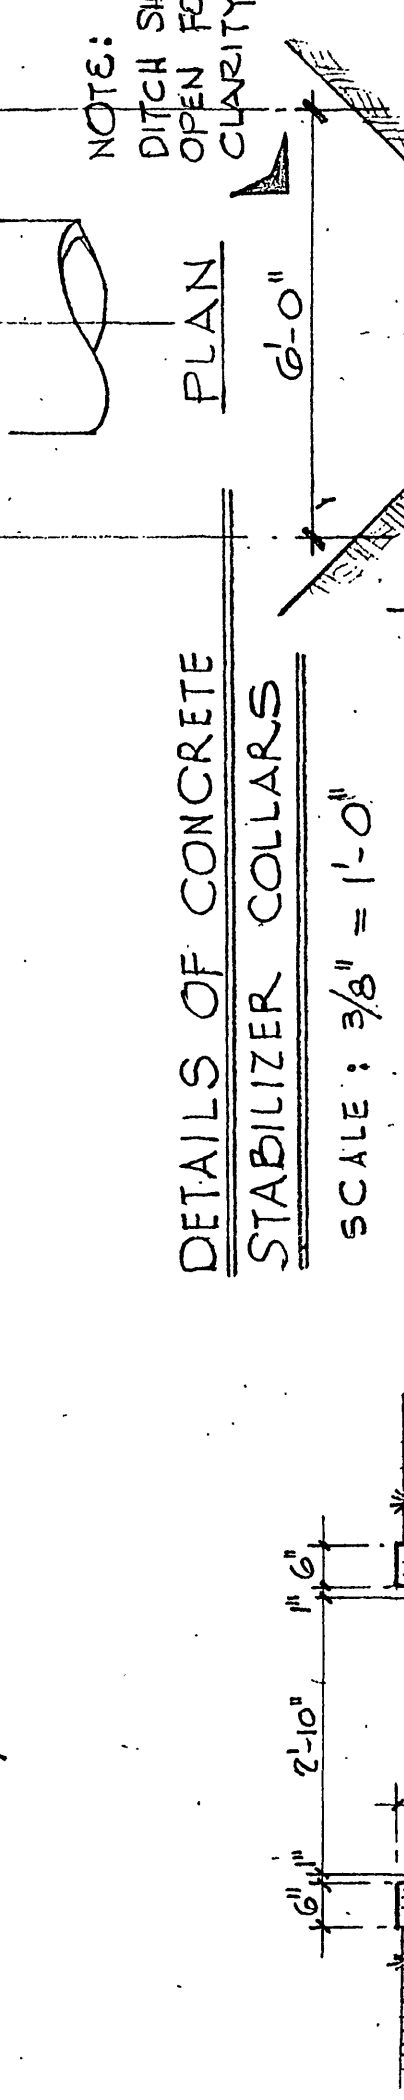

SPILLWAY DETAIL
SCALE: 1/2" = 1'-0"

SITE UTILITIES PLAN
SCALE: 1" = 40'-0"

LEGEND

- 1. C.I. PIPE FROM AUTO CENTER TO MUD TRAP, 12" Ø, AND LARGERS, EXTRA STRENGTH VITRIFIED CLAY (GASKET JOINTS) OR EQUAL
- 2. FLOOR DRAINS & CLEANOUTS @ GARDEN SHOP AND F.D. @ TRUCKWELL BY PLUMBER
- 3. TYPICAL DOWNSPOUT CONNECTION IS C.I. HUB & ANGLE, 12" Ø, ELEV. OF SIDEWALK AND/OR PAVING, C.I. HUB CONNECTS TO HORIZ. VC. STORM DRAIN EXCEPT WHERE NOTED OTHERWISE.
- 4. PROVIDE EROSION CONTROL STONE AS REQUIRED BY VIRGINIA DEPT. OF HWYS. STD. E6-1 TYPE 1

NOTES RE: STORM DRAINAGE

- 1. C.I. PIPE FROM AUTO CENTER TO MUD TRAP, 12" Ø, AND LARGERS, EXTRA STRENGTH VITRIFIED CLAY (GASKET JOINTS) OR EQUAL
- 2. FLOOR DRAINS & CLEANOUTS @ GARDEN SHOP AND F.D. @ TRUCKWELL BY PLUMBER
- 3. TYPICAL DOWNSPOUT CONNECTION IS C.I. HUB & ANGLE, 12" Ø, ELEV. OF SIDEWALK AND/OR PAVING, C.I. HUB CONNECTS TO HORIZ. VC. STORM DRAIN EXCEPT WHERE NOTED OTHERWISE.
- 4. PROVIDE EROSION CONTROL STONE AS REQUIRED BY VIRGINIA DEPT. OF HWYS. STD. E6-1 TYPE 1

REV. A - GENERAL REVISION
RELOCATED BUILDING 40' TO SOUTHWEST, REVAMPED MAIN ENTRANCE DRIVE AND ADJACENT PARKING AREAS TO ACCOMMODATE 100 CARS. REVISED C.B.#3 & J.B.#5 AND OUTFALL STRUCTURE - MADE REVISIONS PER S.S. KRESGE & VIRGINIA DEPT. OF HWYS. 2/15/75

REV. A - GENERAL REVISION
ADD DETAILS OF CONCRETE STABILIZER COLLARS; ADD LEGEND; ADD NOTES RE: STORM DRAINAGE; REVISE PIPING AT MUD TRAP AND GARDEN SHOP; ADD NOTES AT TRUCKWELL - 12/17/74

REV. A - ADJUSTED ELEV. @ TOP OF C.B.#1 & J.B.#1 PER S.S. KRESGE MARKING SHEET 11-5-74 - 11/26/74

REV. A - REVISED STORM DRAIN LINES - ADDED SPILLWAY DETAIL & OUTFALL STRUCTURE FOR S.D. - 10/30/74

DRAWN BY: E.L.G.
CHECKED BY: E.L.G.
DATE: 10/25/74
JOB NO: 7420

A BUILDING FOR K-MART STORE 3324
S.S. KRESGE CO.
ROANOKE, VIRGINIA

SITE UTILITIES PLAN

ROBERT FOSTER & ASSOCIATES
ARCHITECTS
GREENVILLE
SOUTH CAROLINA

DRAWING NO. A-2
OF 12 SHEETS