


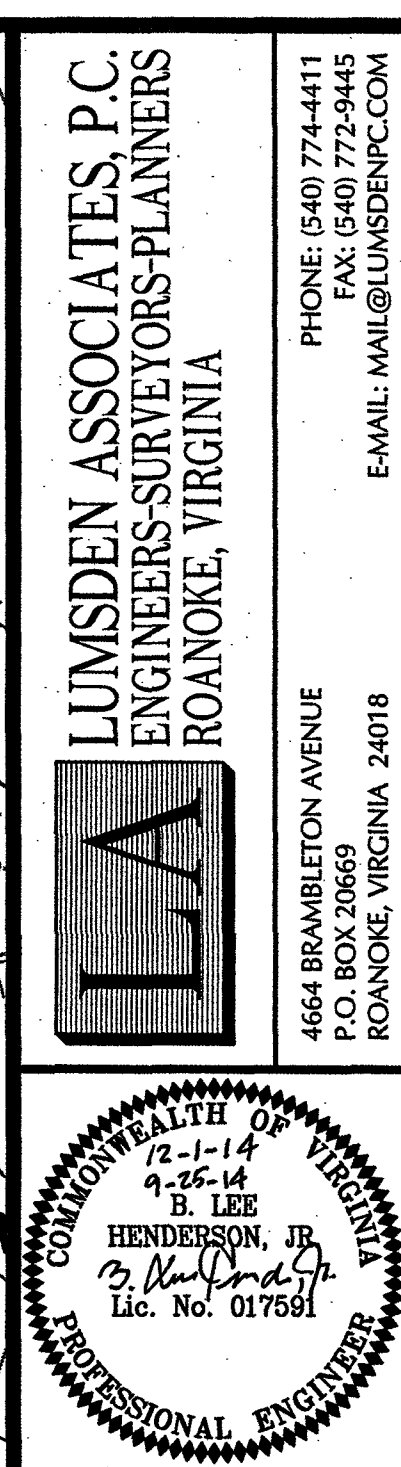

PLAN AND PROFILE DUNBAR STREET

**DUNBAR STREET & CARVER AVENUE
SANITARY SEWER REPLACEMENTS
PREPARED FOR
WESTERN VIRGINIA WATER AUTHORITY
CITY OF ROANOKE, VIRGINIA**

REVISIONS		DESCRIPTION
NO.	DATE	
1	12/01/2014	RESEED (20' x 20' x 24' x 3' 4" AND ELIMINATED INVAASIVE 44
2		
3		
4		
5		

DATE: SEPTEMBER 25, 2014

SCALE: (H) 1" = 20', (V) 1" = 4'

COMMISSION NO. 11-039

SHEET 4 OF 8