


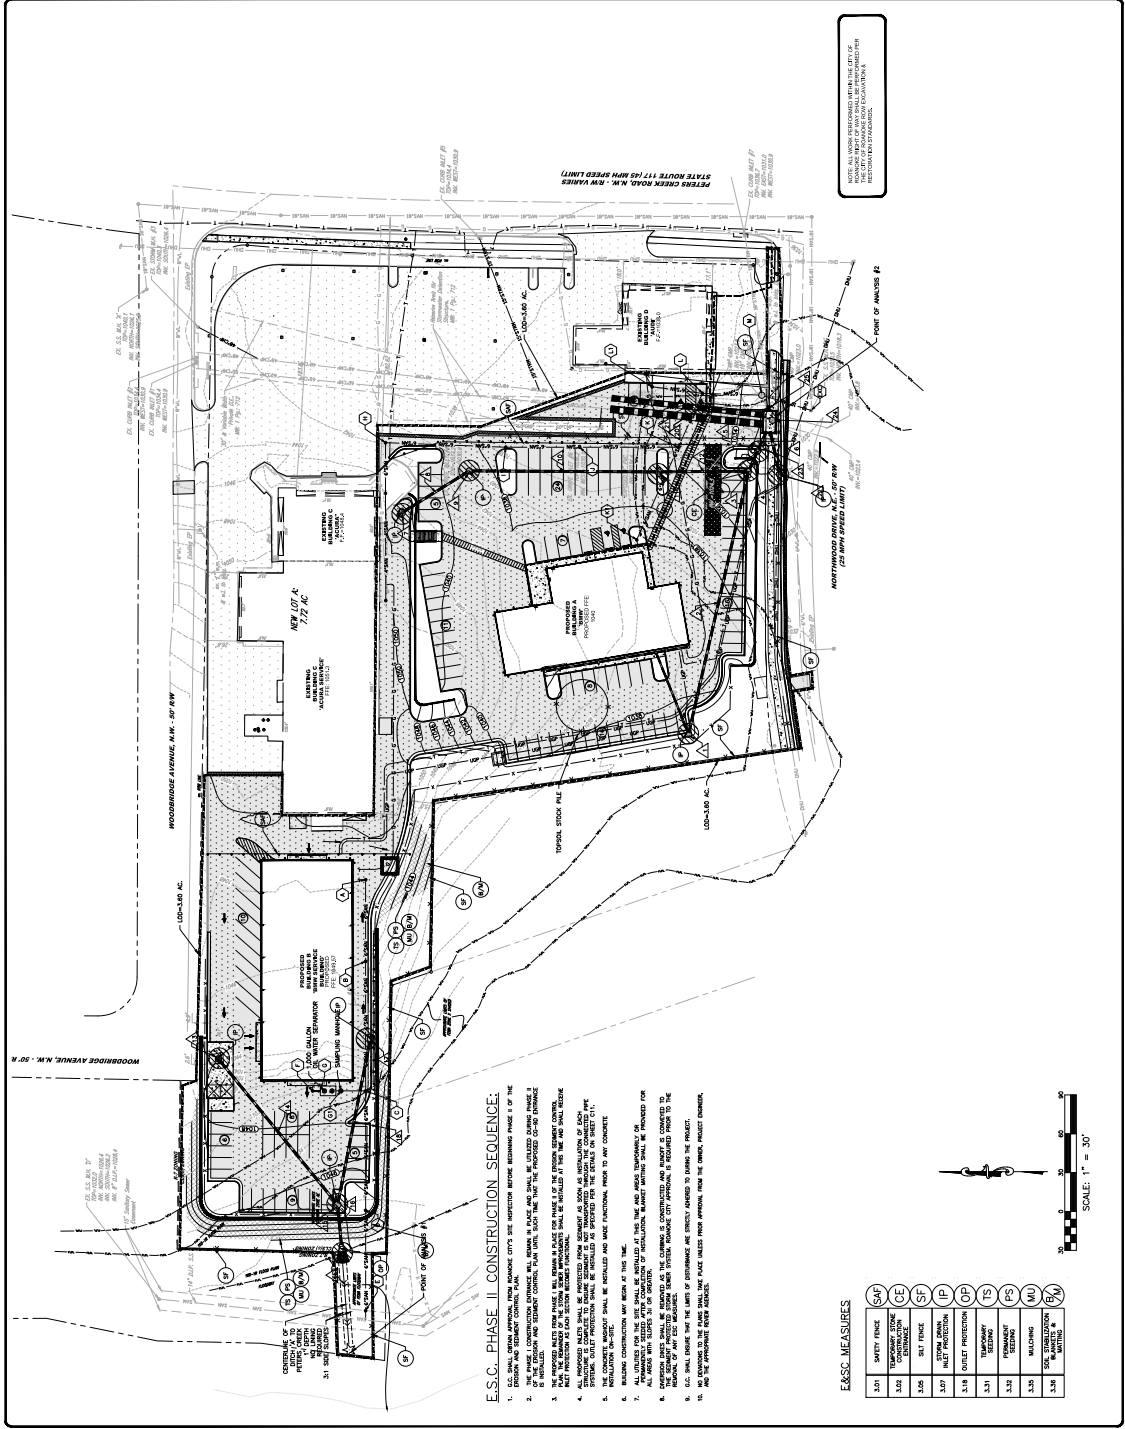

ESC, PHASE II CONSTRUCTION SEQUENCE:

1. ALL EXISTING UTILITIES, FROM DUNCAN BMW CITY'S SITE INSPECTION REPORT, PHASE I OF THE PROJECT, CONSTRUCTION DURING PHASE II, SHALL BE REMOVED IN PLACE AND SHALL BE UTILIZED DURING PHASE II.
2. THE PHASE I CONSTRUCTION DURING PHASE II, SHALL BE REMOVED IN PLACE AND SHALL BE UTILIZED DURING PHASE II.
ESC MEASURES

NO.	MEASURE	SAF
1.01	SAFETY FENCE	SAF
1.02	TEMPORARY EROSION CONTROL	CE
1.03	SAFETY FENCE	SAF
1.04	SAFETY FENCE	SAF
SCALE: 1" = 30'