




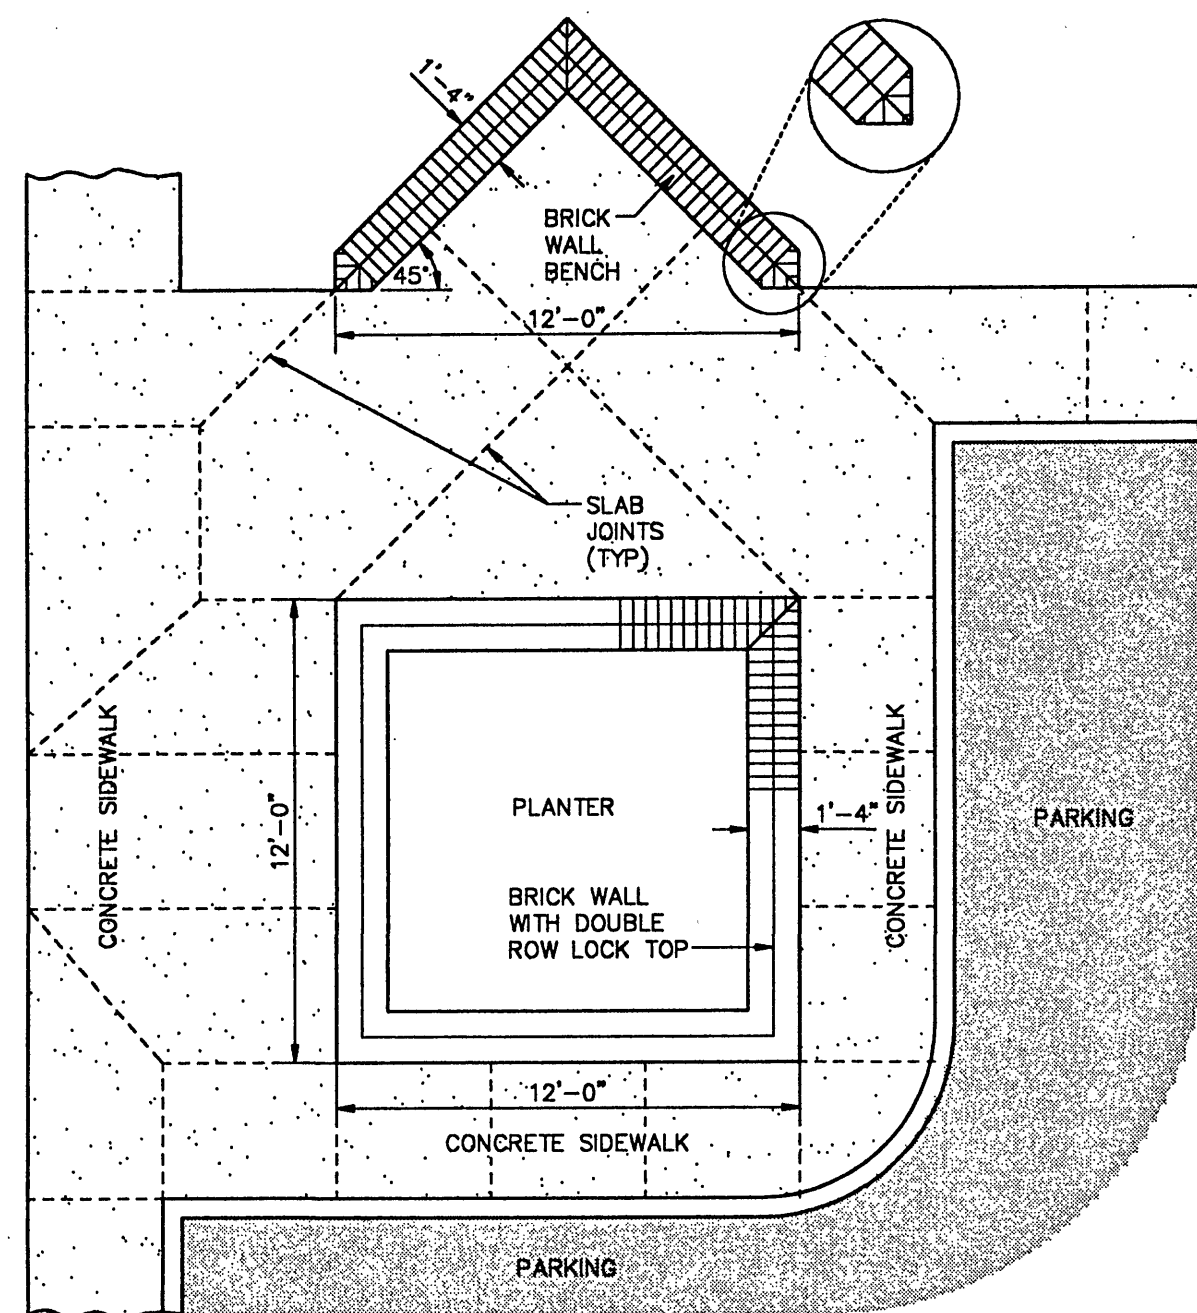


PLANTER DETAIL
SCALE: 1" = 5'

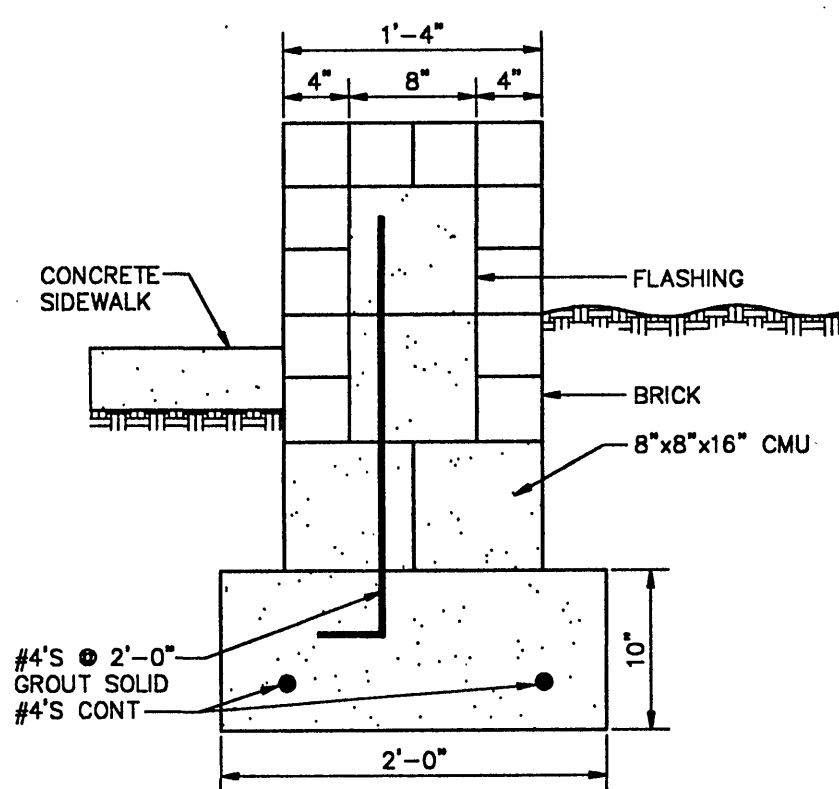



BRICK BENCH
N.T.S.

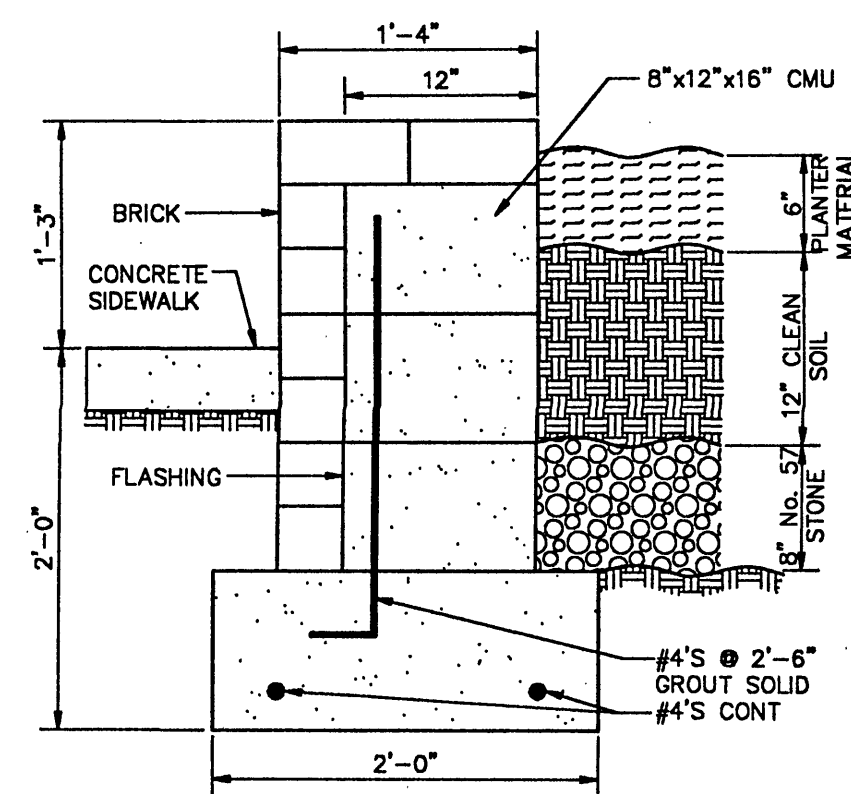

PLANTER
N.T.S.

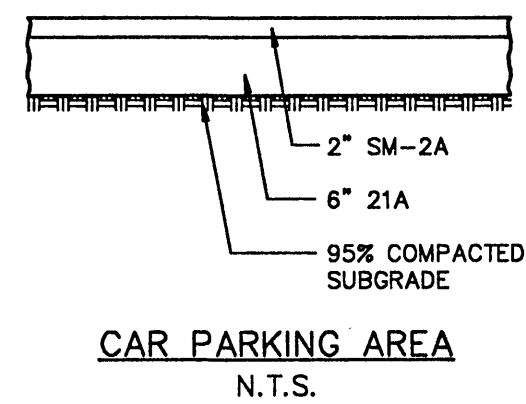


CAR PARKING AREA
N.T.S.

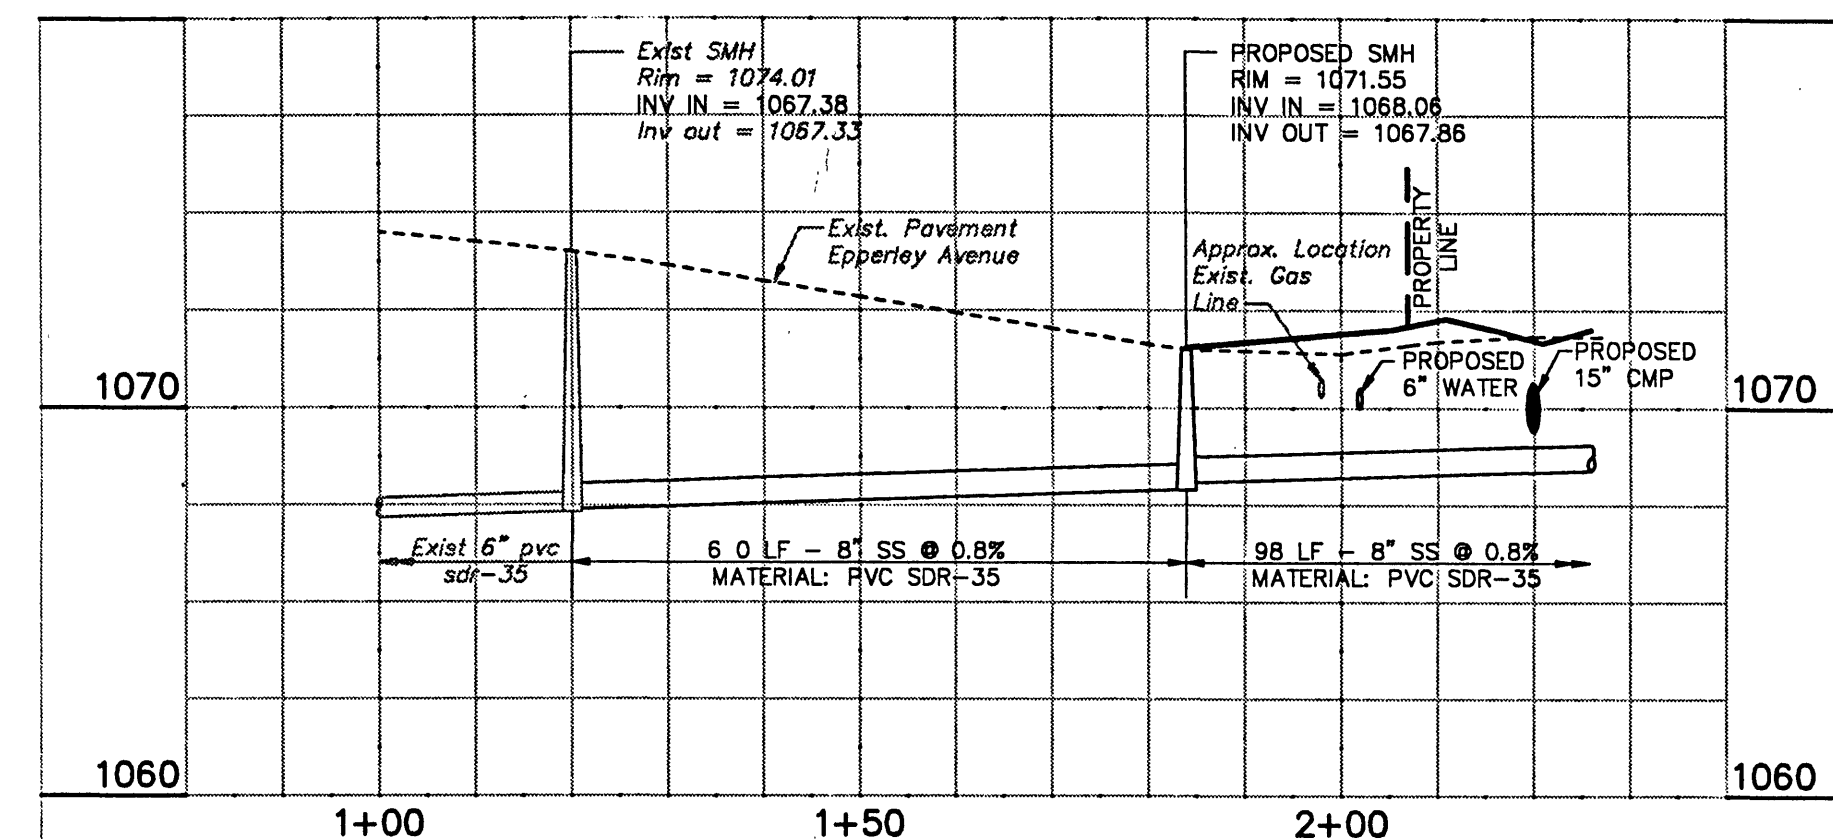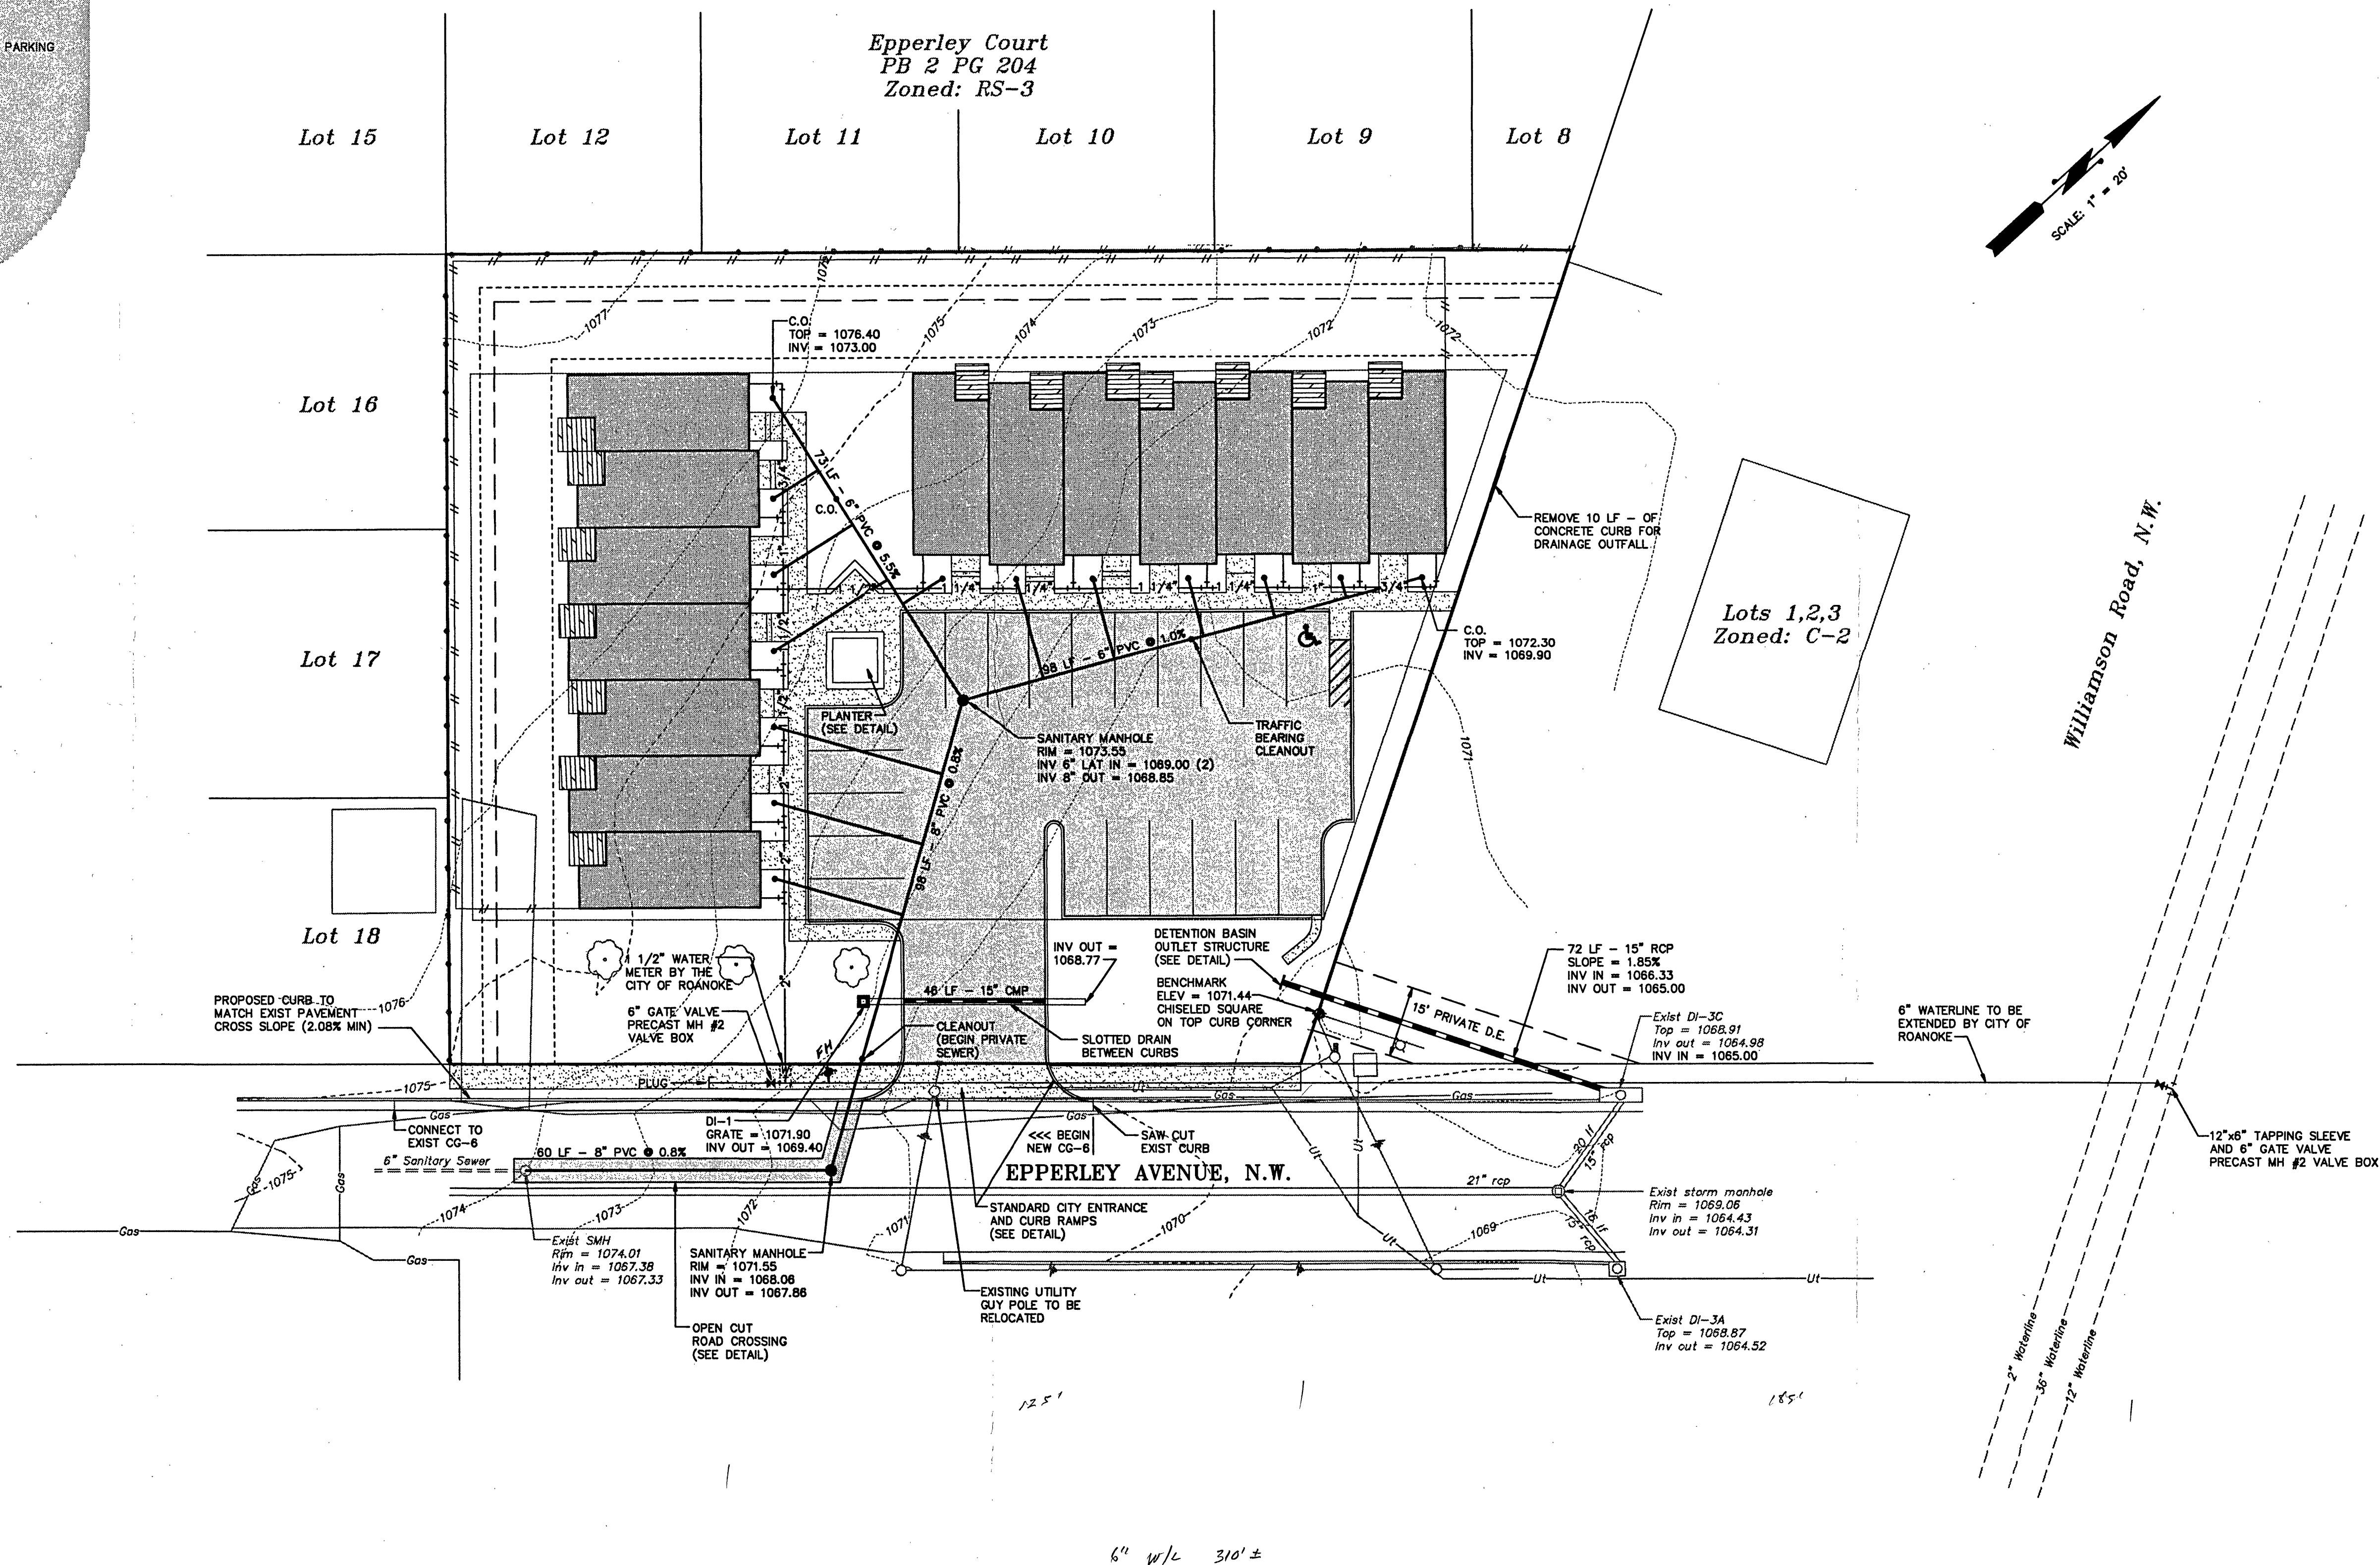

DATE	
REVISIONS	
6	
5	
4	
3	
2	
1	REVISE PER CITY REVIEW 11/01/95

DATE: SEPTEMBER 29, 1995	SCALE: 1" = 20'
JOB No.: 950721	DRAWN BY: MMB
ACAD #: 950721	CHKD: RCL

-LANG-
engineering co.
Consulting Engineers - Land Planners
P.O. BOX 18062 ROANOKE, VA 24014 (703) 772-0077

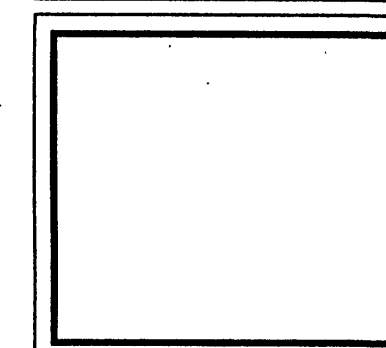

UTILITY PLAN
EPPERLEY COURT
WILLIAMSON ROAD, N.W. &
EPPERLEY AVENUE, N.W.
CITY OF ROANOKE, VA.

SHEET NO.	5
OF	7

THE CONTRACTOR SHALL VERIFY THE LOCATION AND ELEVATION OF ALL UNDERGROUND UTILITIES SHOWN ON THE PLANS IN AREAS OF CONSTRUCTION PRIOR TO STARTING WORK. CONTACT THE ENGINEER IMMEDIATELY IF THE LOCATION OR ELEVATION IS DIFFERENT FROM THAT SHOWN ON THE PLAN. IF THERE APPEARS TO BE A CONFLICT, AND UPON DISCOVERY OF ANY UTILITY NOT SHOWN ON THIS PLAN, CALL "MISS UTILITY" OF CENTRAL VIRGINIA AT 1-800-552-7001.