
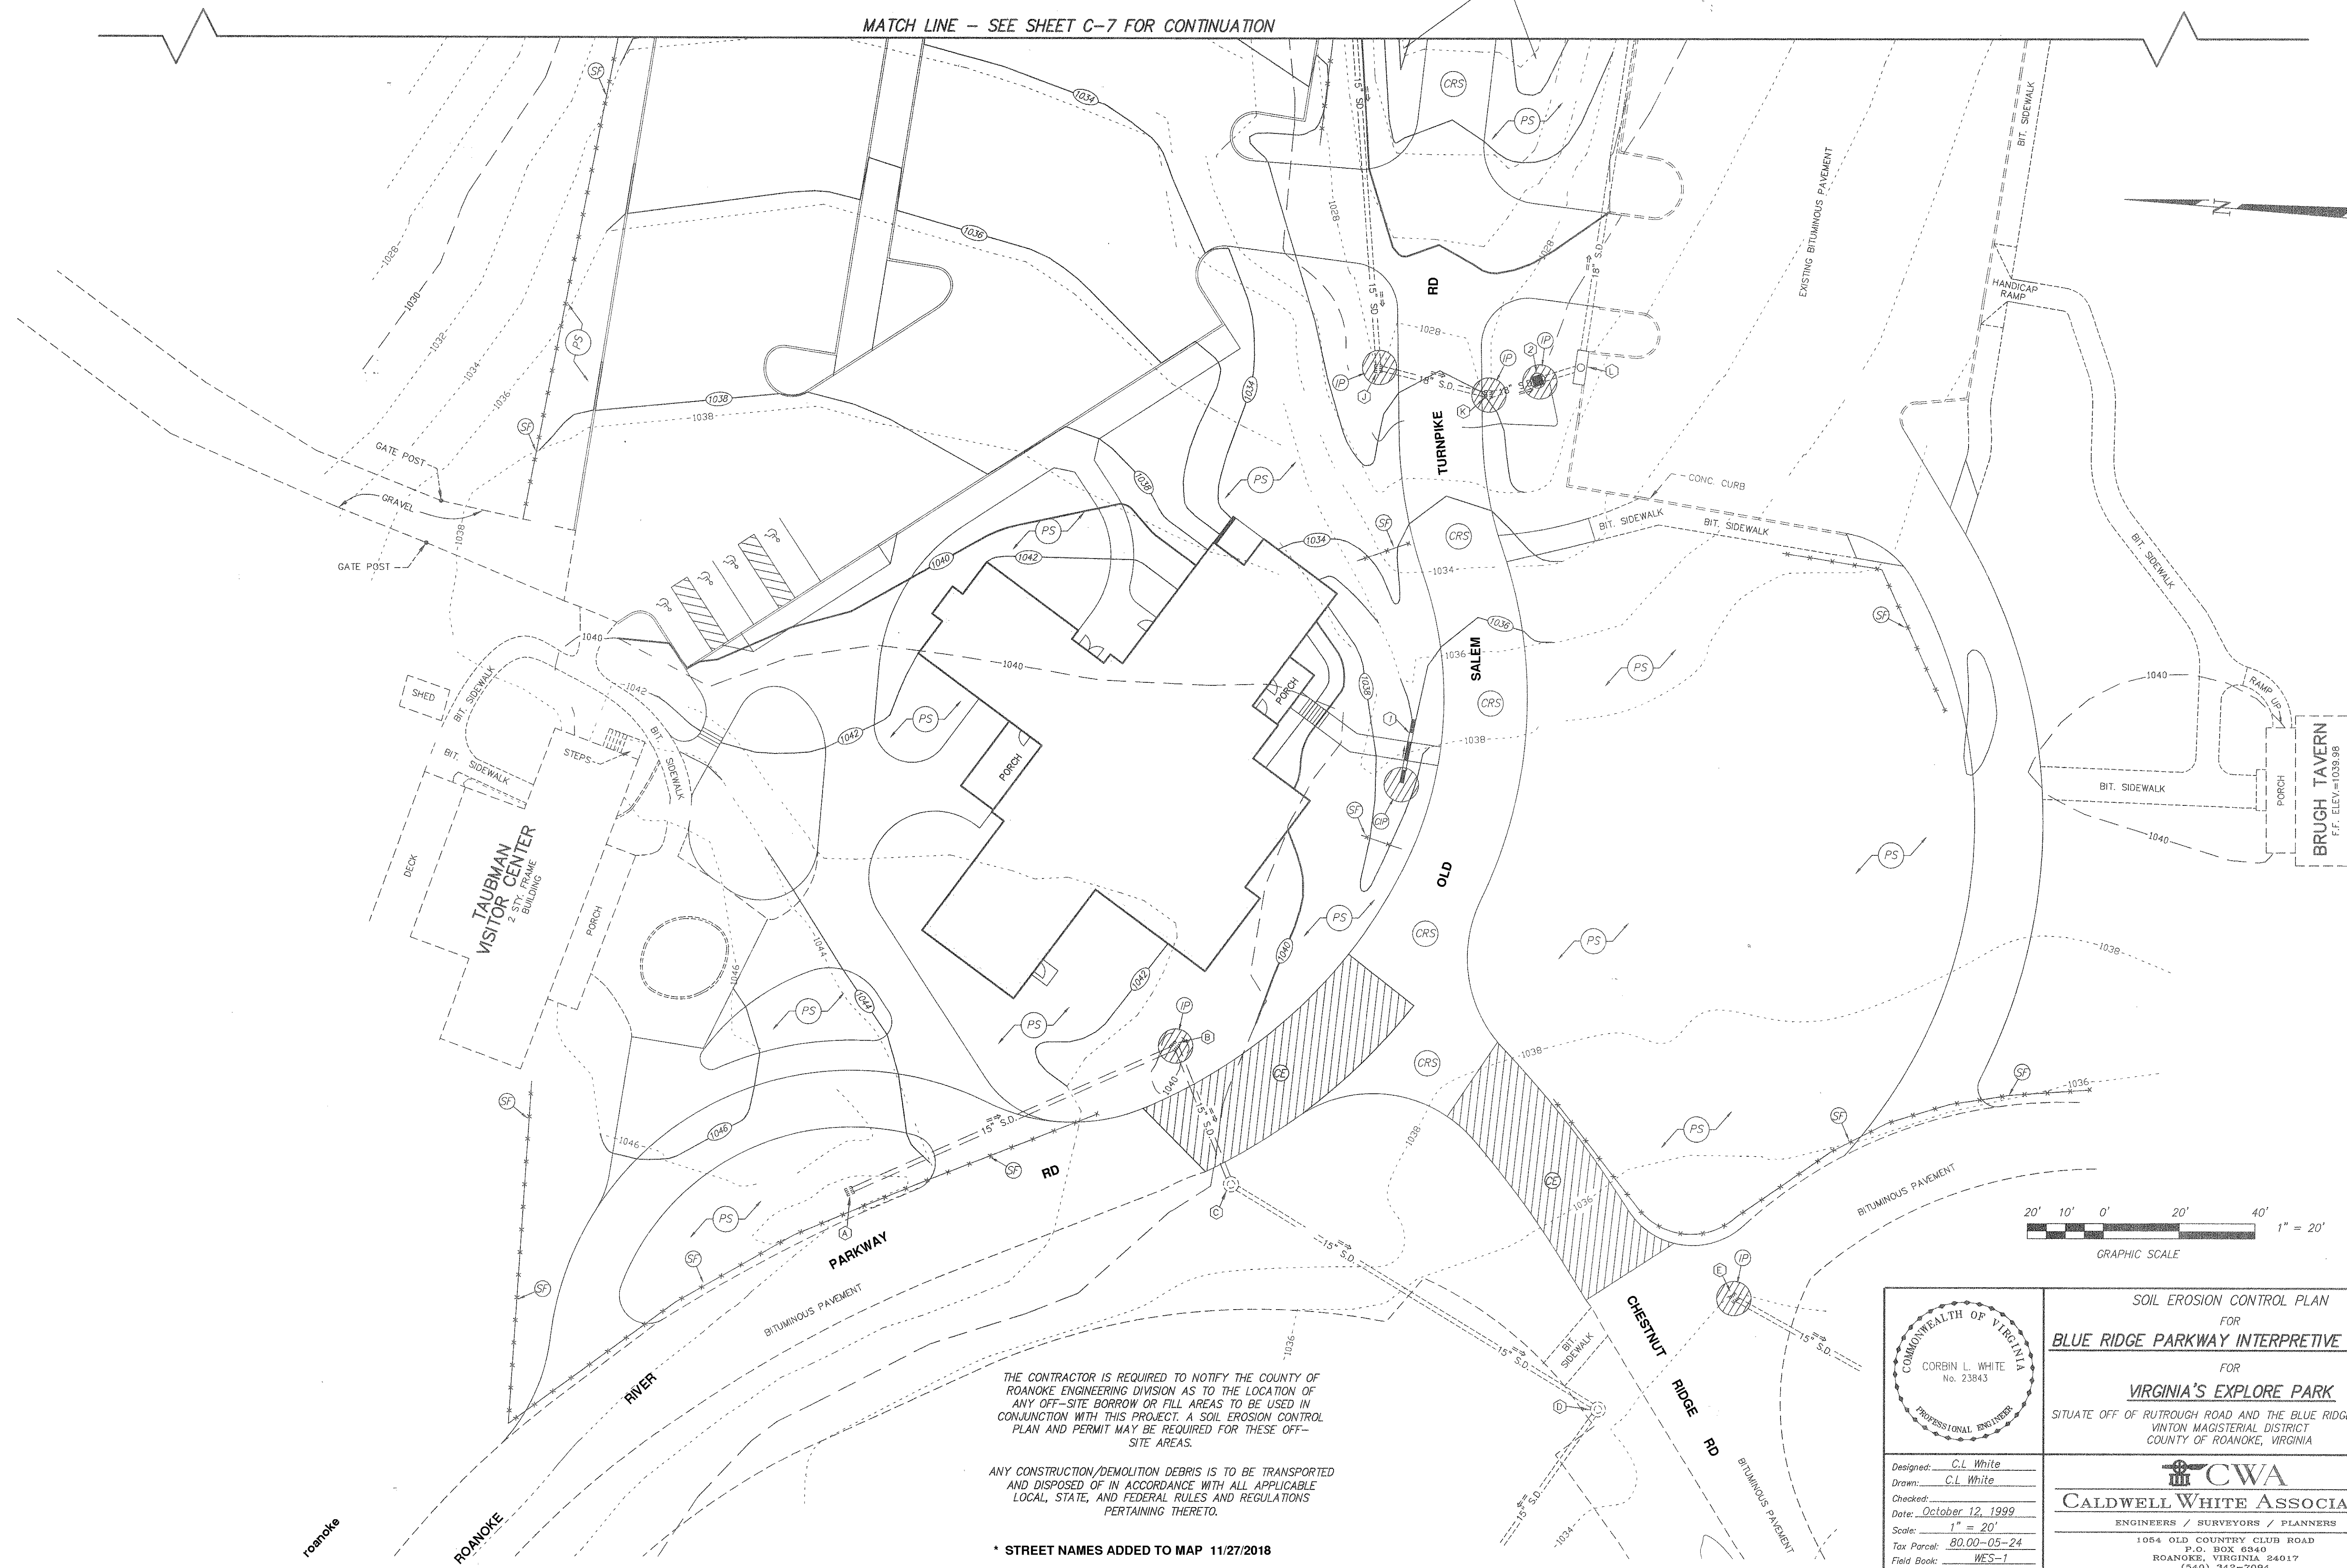


THIS SHEET AND SHEET C-7 ARE TO BE USED SOLELY FOR THE LOCATION OF SOIL EROSION CONTROL ITEMS. SEE SHEETS C-4 AND C-5 FOR DIMENSIONS AND LAYOUT, AND SHEETS C-8 AND C-9 FOR GRADING AND UTILITY INFORMATION.

MATCH LINE - SEE SHEET C-7 FOR CONTINUATION


SEE SHEETS C-8 AND C-9 FOR PERMANENT DITCH EROSION CONTROL LINING

 

THE CONTRACTOR IS REQUIRED TO NOTIFY THE COUNTY OF ROANOKE ENGINEERING DIVISION AS TO THE LOCATION OF ANY OFF-SITE BORROW OR FILL AREAS TO BE USED IN CONJUNCTION WITH THIS PROJECT. A SOIL EROSION CONTROL PLAN AND PERMIT MAY BE REQUIRED FOR THESE OFF-SITE AREAS.

ANY CONSTRUCTION/DEMOLITION DEBRIS IS TO BE TRANSPORTED AND DISPOSED OF IN ACCORDANCE WITH ALL APPLICABLE LOCAL, STATE, AND FEDERAL RULES AND REGULATIONS PERTAINING THERETO.

\* STREET NAMES ADDED TO MAP 11/27/2018

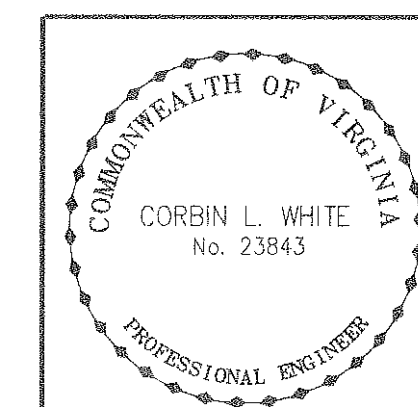

Designed: C.L. White  
Drawn: C.L. White  
Checked: C.L. White  
Date: October 12, 1999  
Scale: 1" = 20'  
Tax Parcel: 80.00-05-24  
Field Book: WES-1  
W.O. No.: 99-0040

SOIL EROSION CONTROL PLAN  
FOR  
**BLUE RIDGE PARKWAY INTERPRETIVE CENTER**  
FOR  
**VIRGINIA'S EXPLORE PARK**  
SITUATE OFF OF RUTROUGH ROAD AND THE BLUE RIDGE PARKWAY  
VINTON MAGISTERIAL DISTRICT  
COUNTY OF ROANOKE, VIRGINIA

**CWA**  
**CALDWELL WHITE ASSOCIATES**  
ENGINEERS / SURVEYORS / PLANNERS  
1054 OLD COUNTRY CLUB ROAD  
P.O. BOX 6340  
ROANOKE, VIRGINIA 24017  
(540) 342-7094  
FAX: (540) 981-0699