



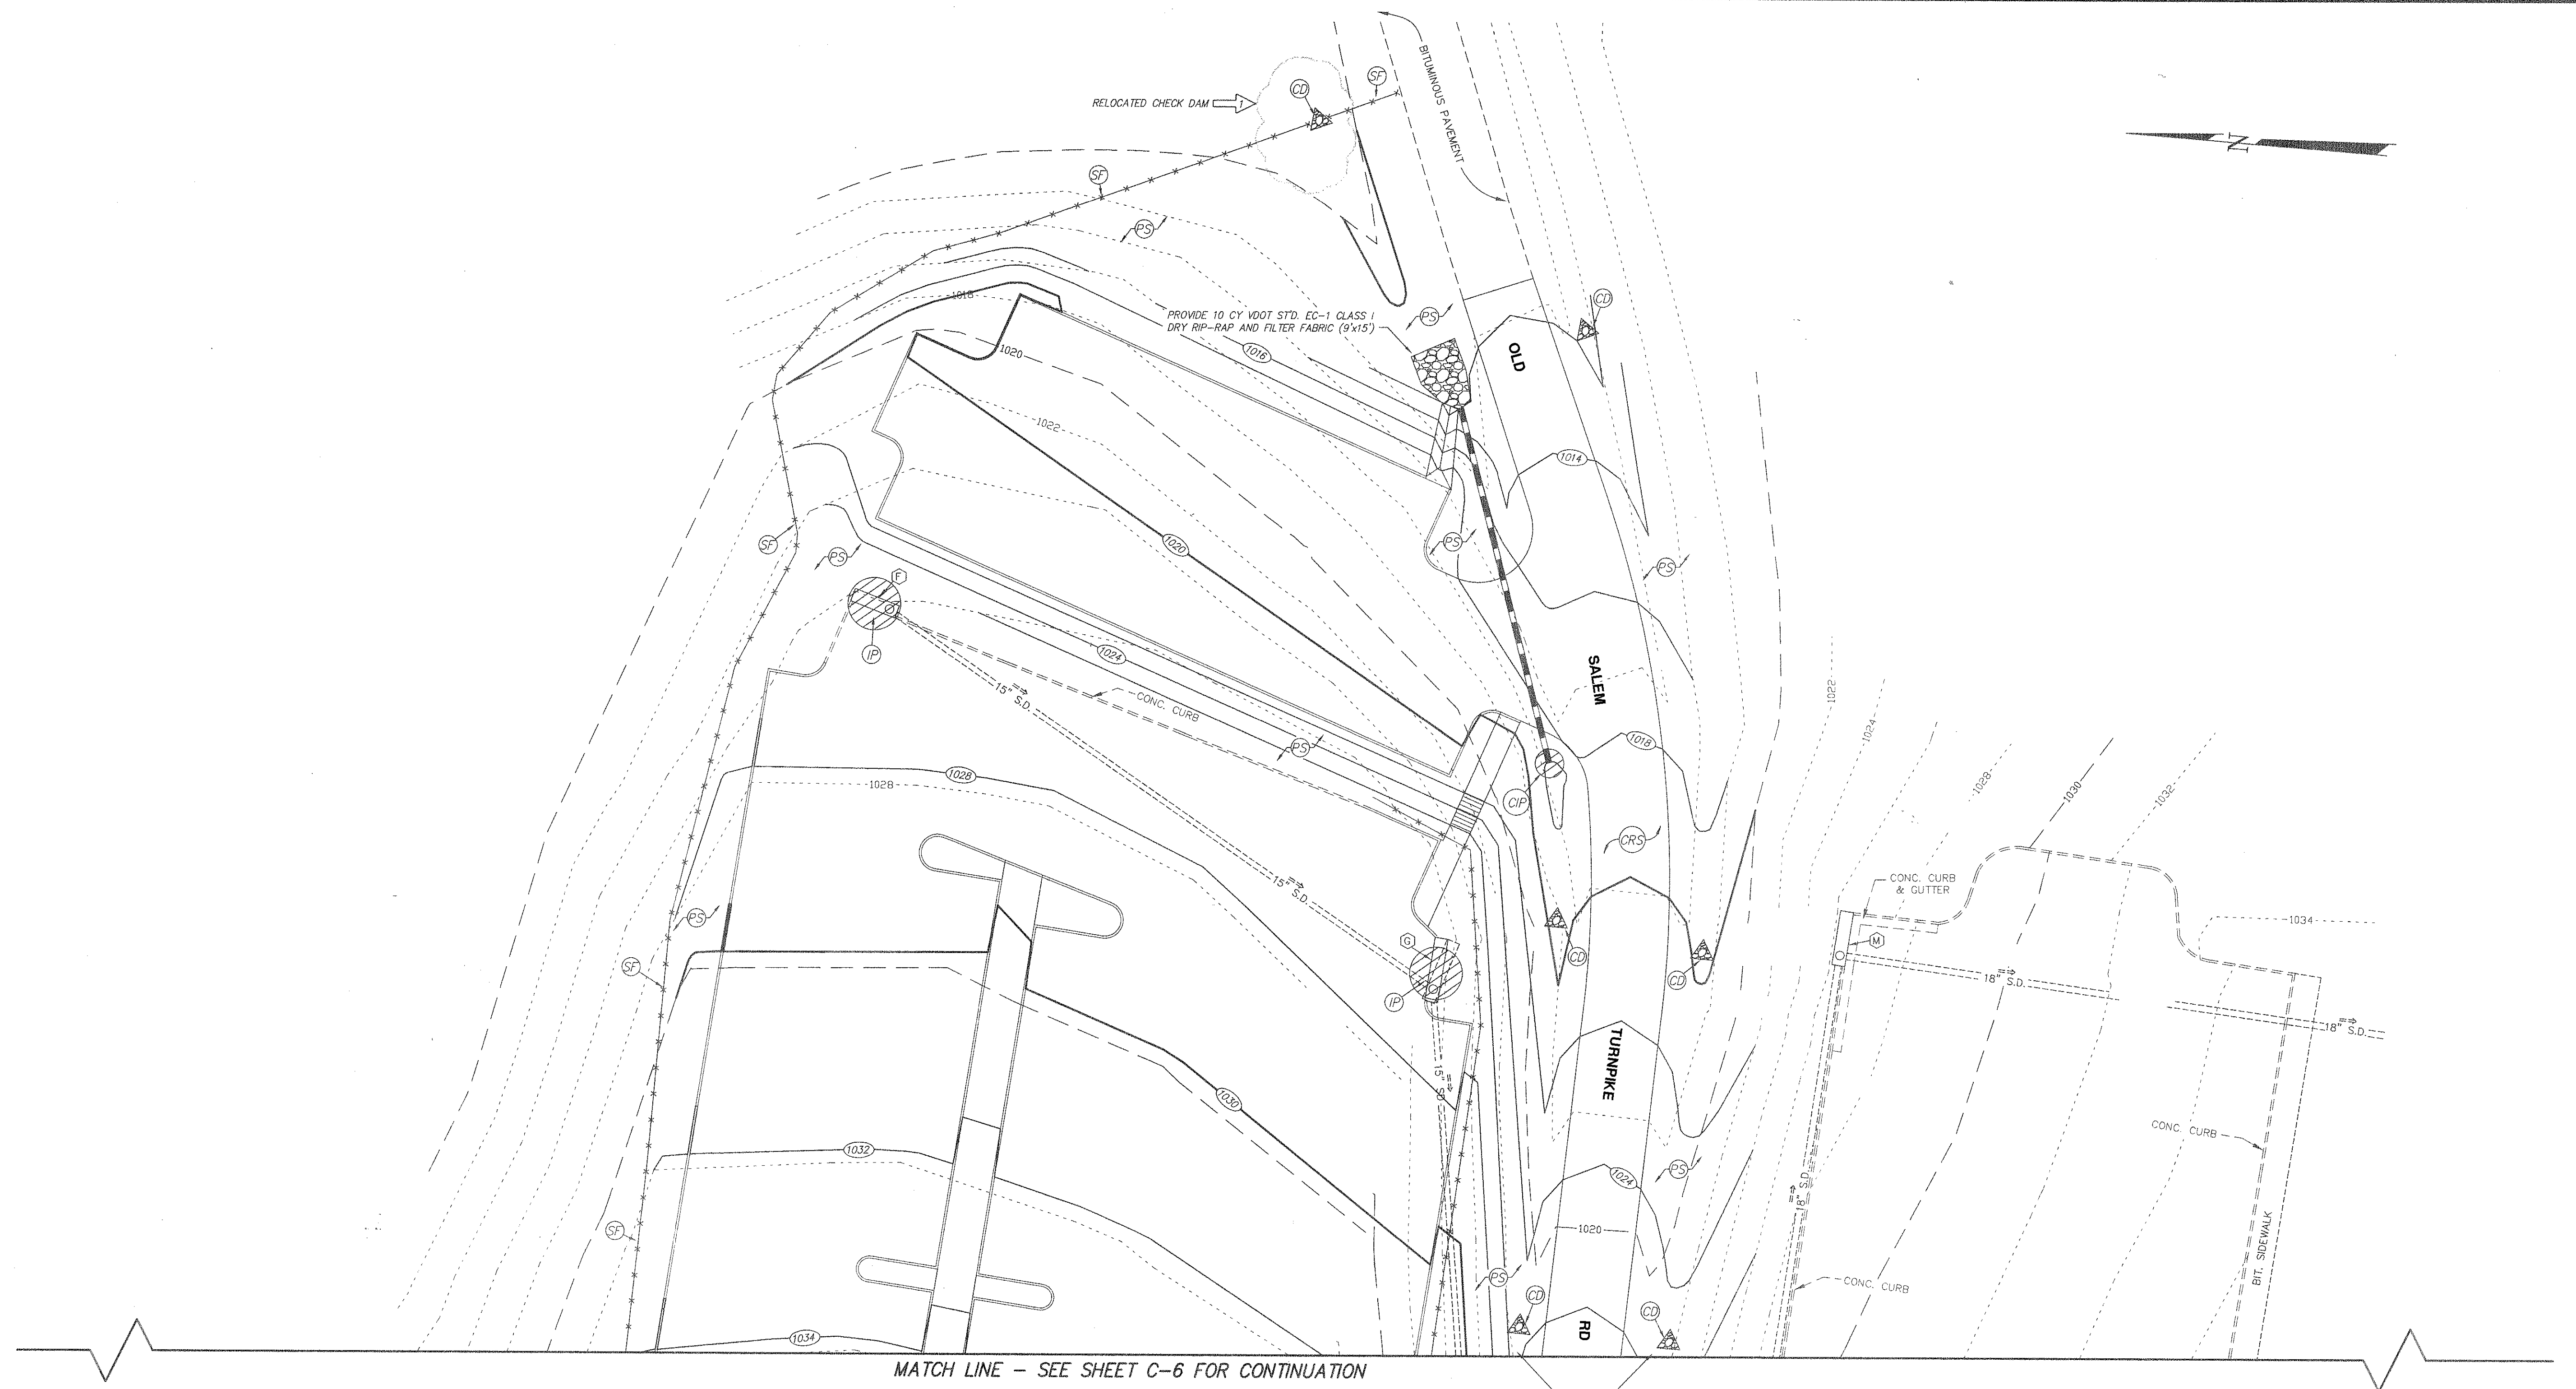

MATCH LINE - SEE SHEET C-6 FOR CONTINUATION

SEE SHEETS C-8 AND C-9 FOR PERMANENT
DITCH PROTECTIVE LININGS

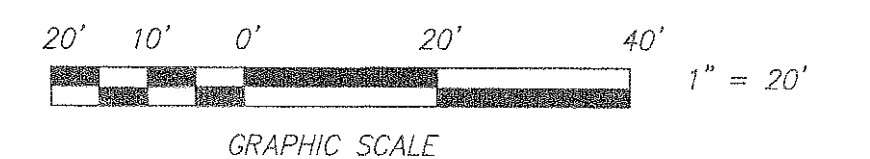

	SOIL EROSION CONTROL PLAN FOR BLUE RIDGE PARKWAY INTERPRETIVE CENTER FOR VIRGINIA'S EXPLORE PARK SITUATE OFF OF RUTROUGH ROAD AND THE BLUE RIDGE PARKWAY VINTON MAGISTERIAL DISTRICT COUNTY OF ROANOKE, VIRGINIA
	CALDWELL WHITE ASSOCIATES ENGINEERS / SURVEYORS / PLANNERS 1054 OLD COUNTRY CLUB ROAD P.O. BOX 6340 ROANOKE, VIRGINIA 24017 (540) 342-7094 FAX: (540) 981-0699
Designed: <u>C.L. White</u> Drawn: <u>C.L. White</u> Checked: _____ Date: <u>October 12, 1999</u> Scale: <u>1" = 20'</u> Tax Parcel: <u>80.00-05-24</u> Field Book: <u>WES-1</u> W.O. No.: <u>99-0040</u>	* STREET NAMES ADDED TO MAP 11/27/2018 REVISED NOVEMBER 08, 1999 PER COUNTY OF ROANOKE REVIEW - CLW