
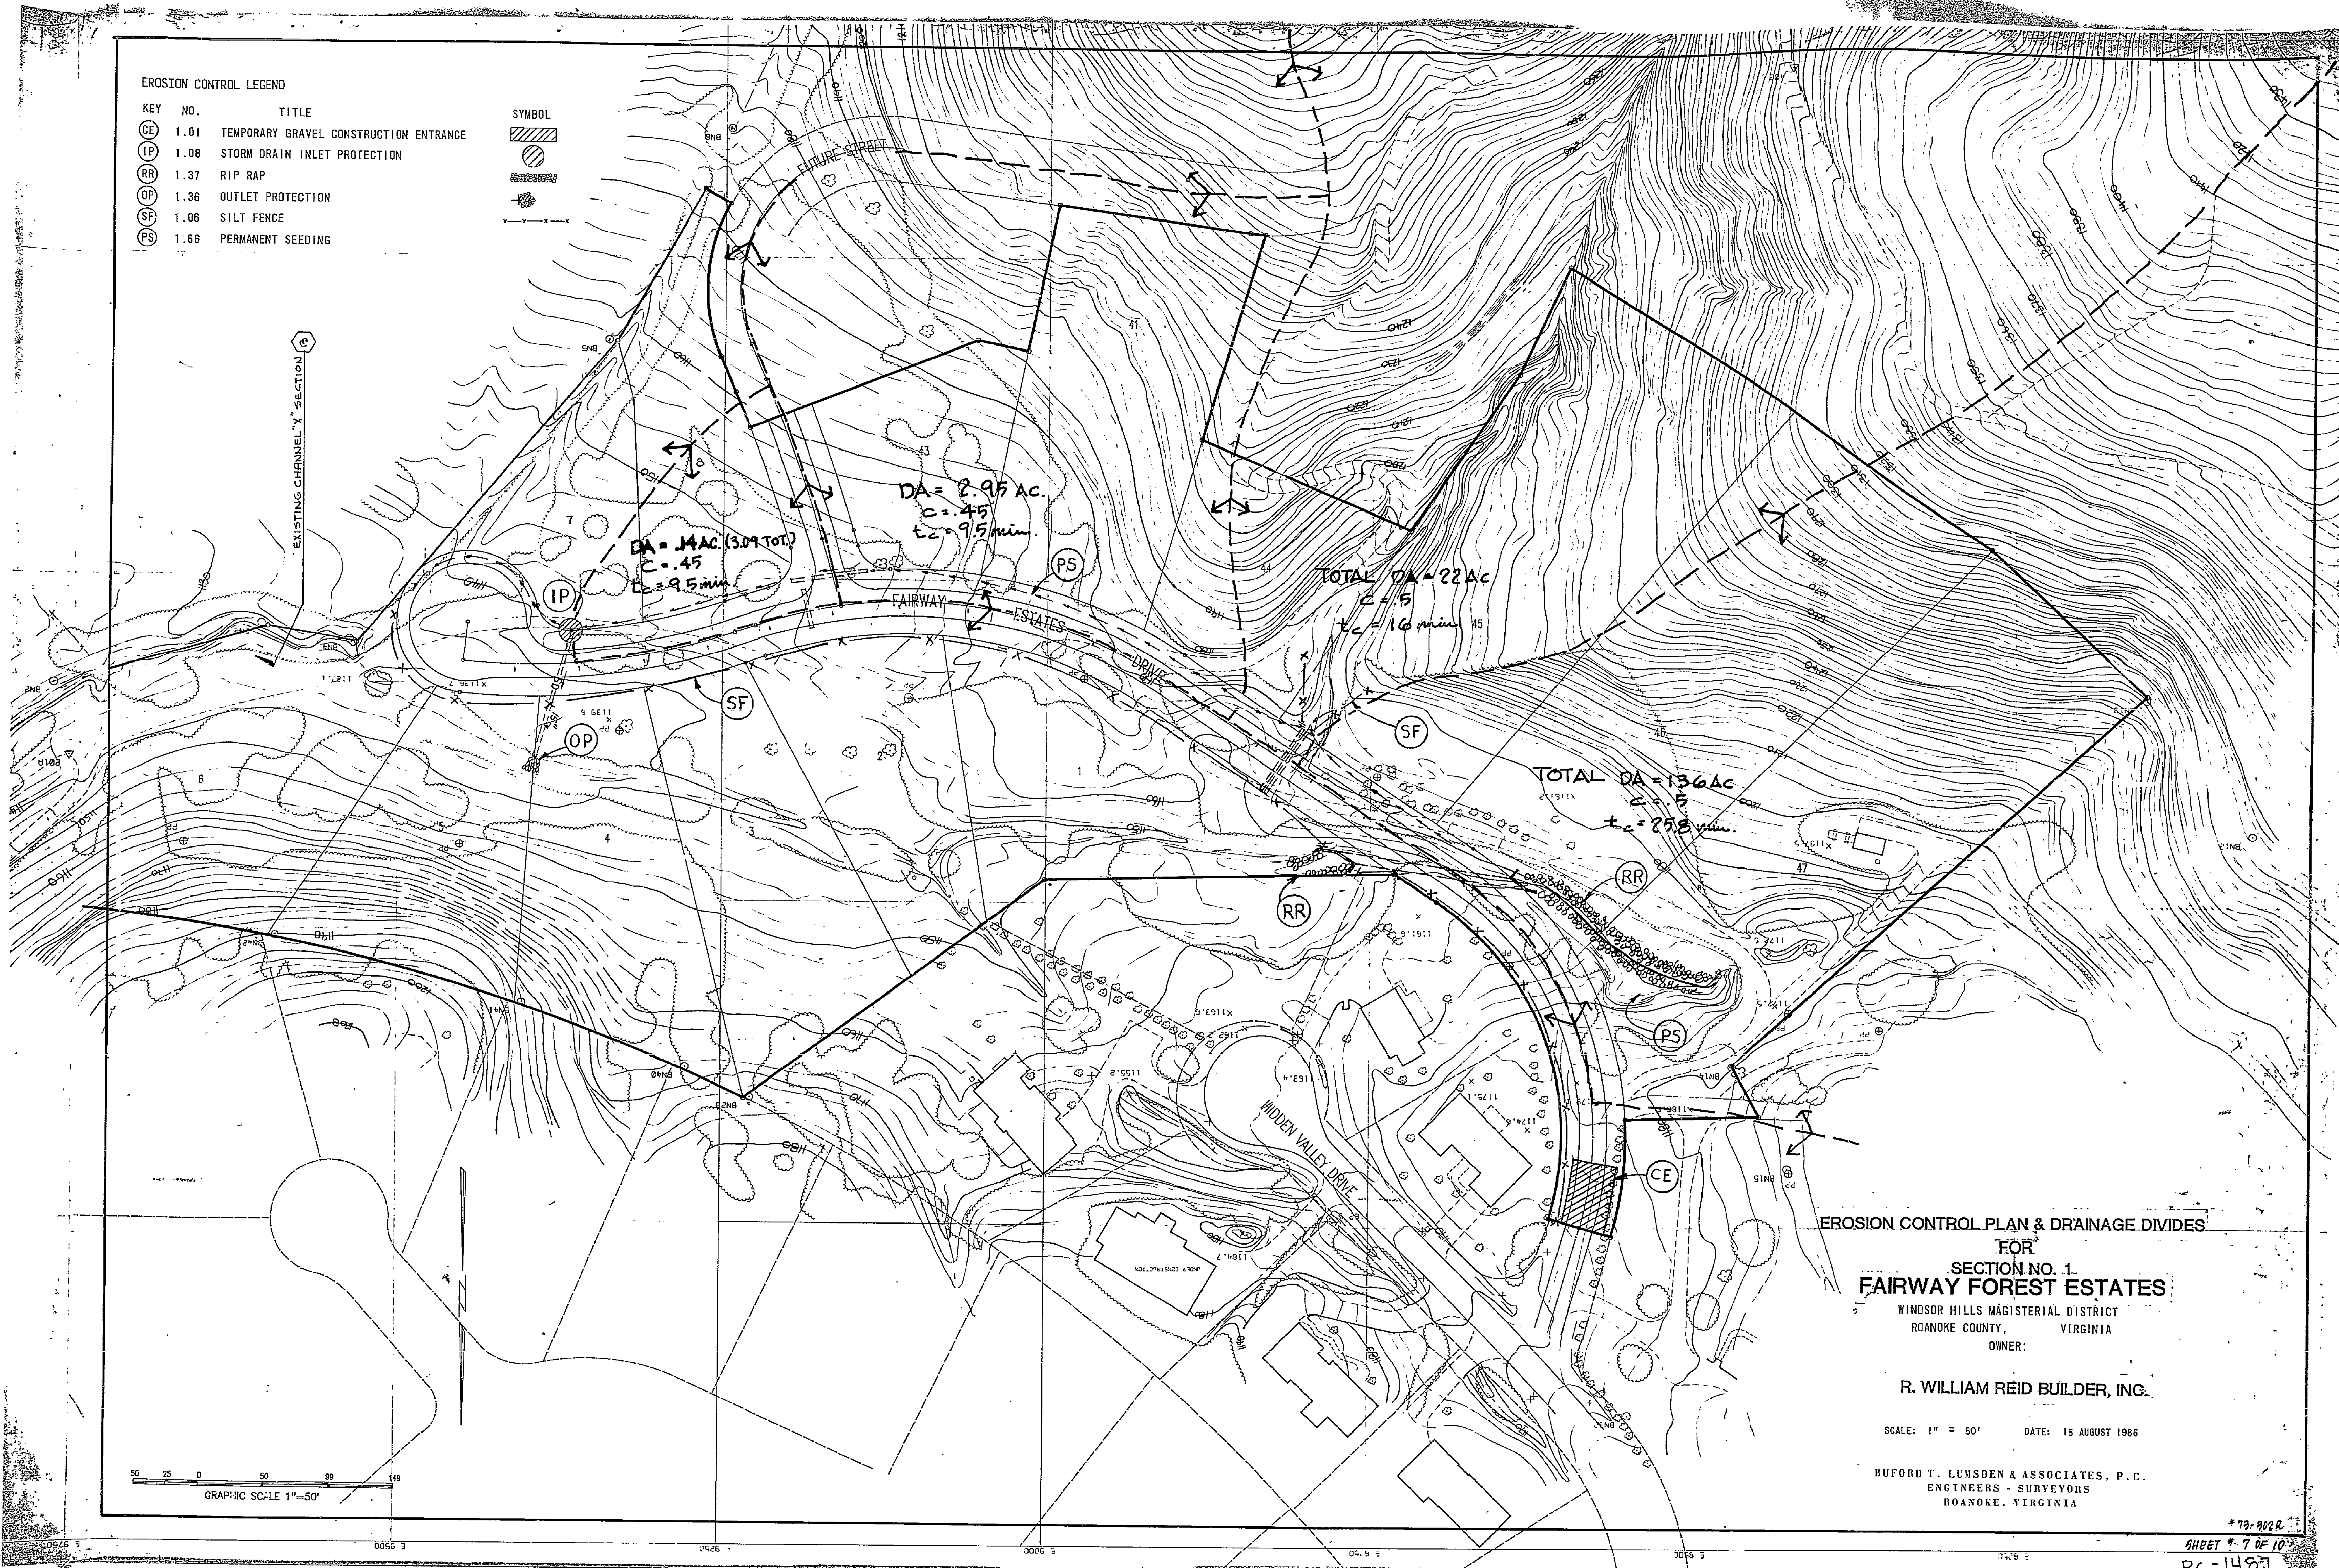


EROSION CONTROL LEGEND

KEY	NO.	TITLE
CE	1.01	TEMPORARY GRAVEL CONSTRUCTION ENTRANCE
IP	1.08	STORM DRAIN INLET PROTECTION
RR	1.37	RIP RAP
OP	1.36	OUTLET PROTECTION
SF	1.06	SILT FENCE
PS	1.66	PERMANENT SEEDING

SYMBOL

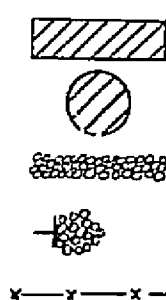

EROSION CONTROL PLAN & DRAINAGE DIVIDES FOR SECTION NO. 1. FAIRWAY FOREST ESTATES

WINDSOR HILLS MAGISTERIAL DISTRICT
ROANOKE COUNTY, VIRGINIA
OWNER:

R. WILLIAM REID BUILDER, INC.

SCALE: 1" = 50' DATE: 15 AUGUST 1986

BUFORD T. LUMSDEN & ASSOCIATES, P.C.
ENGINEERS - SURVEYORS
ROANOKE, VIRGINIA

#73-3022
SHEET # 7 OF 10
RC-1487