

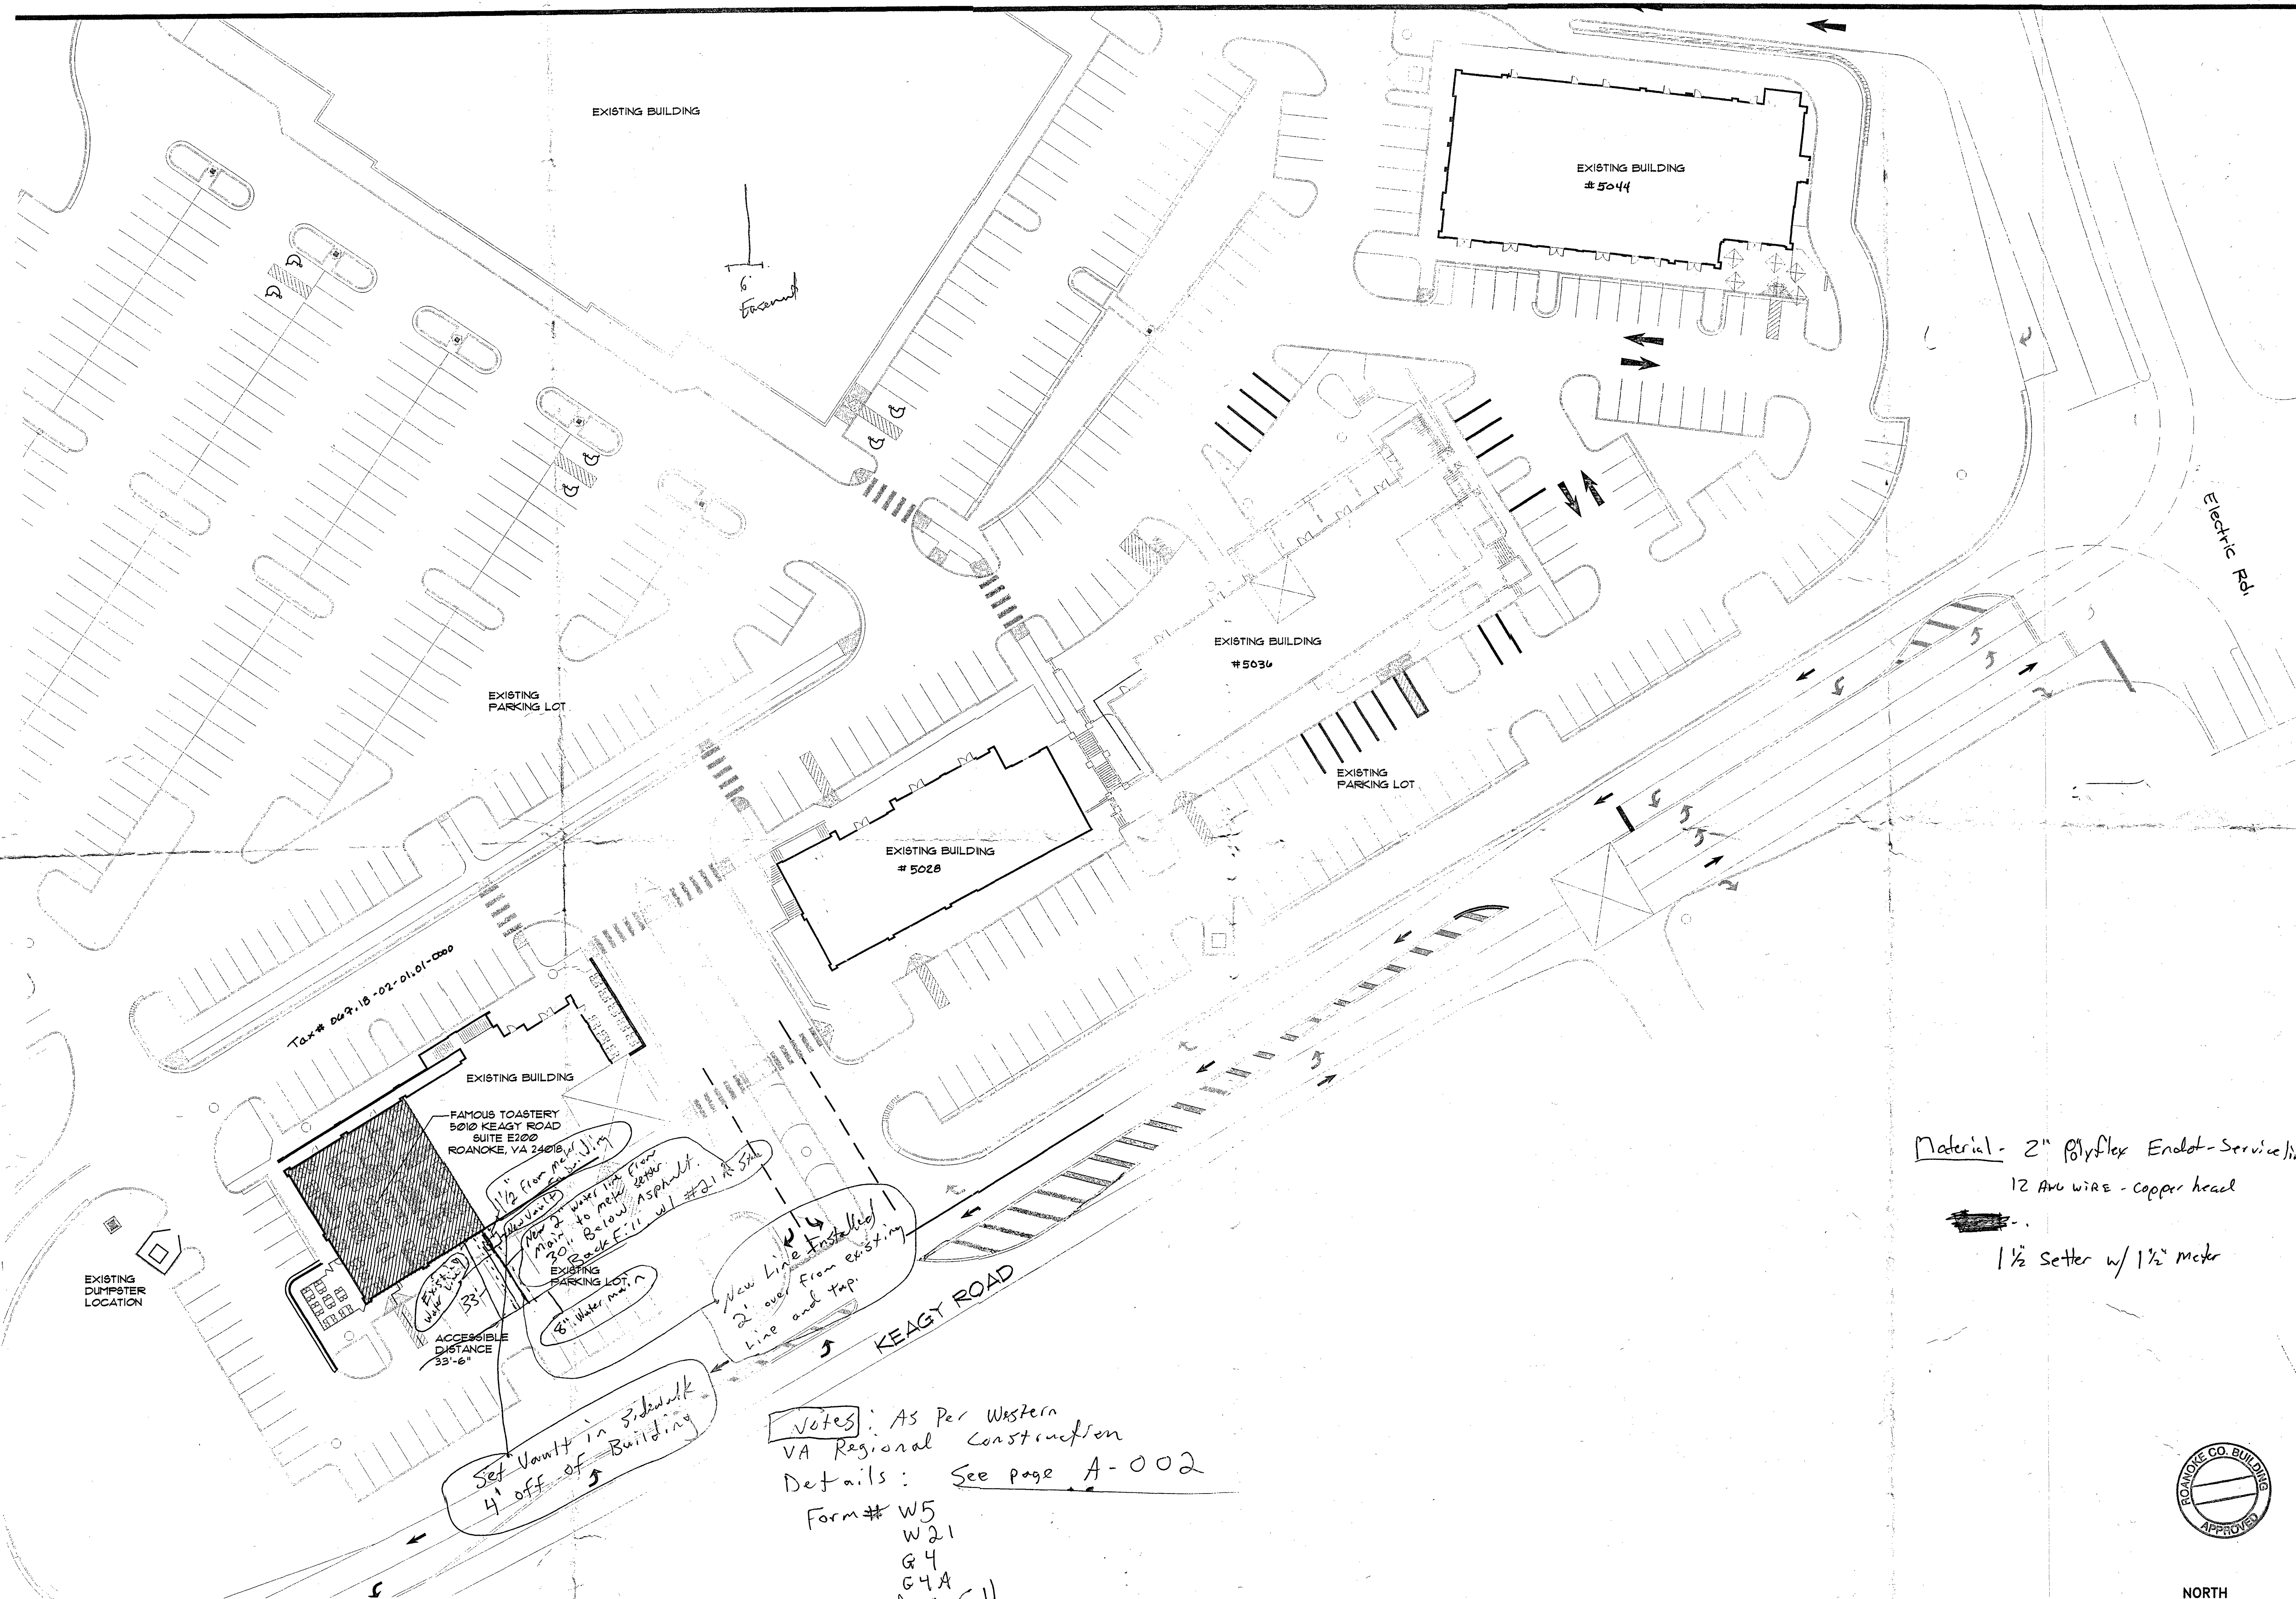


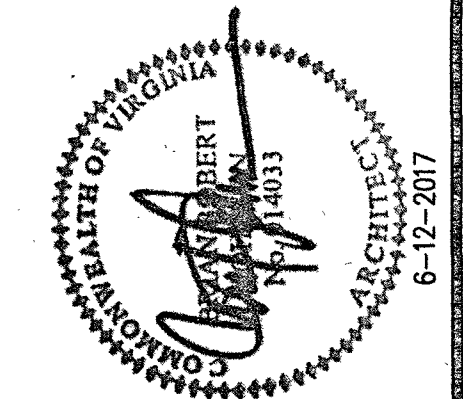

1 SITE PLAN
1/32" = 1'-0"

Material - 2" Polyflex Endot-Service line
12 AWG WIRE - copper head
1 1/2" Setter w/ 1 1/2" meter

Notes: As Per Western
VA Regional Construction
Details: See page A-002
Form # W5
W21
G4
G4A
G11

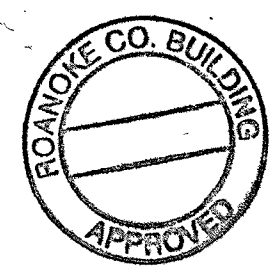

FAMOUS TOASTERY
TENANT IMPROVEMENT
5010 KEAGY ROAD - SUITE E200
ROANOKE, VA 24018
SITE PLAN

Western Virginia Water
Authority refers to this
area as "Keagy Village"

DATE ISSUED	
BID / PERMIT	6/12/2017
DRAWN BY	HMO
CHECKED BY	CS
JOB NO.	17032

A-001