
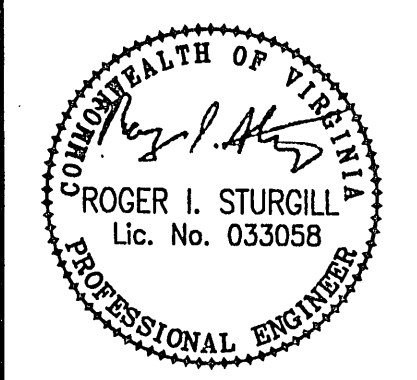
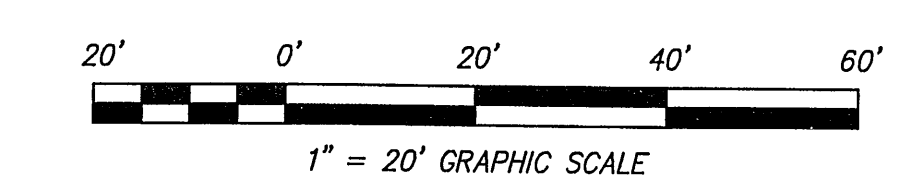
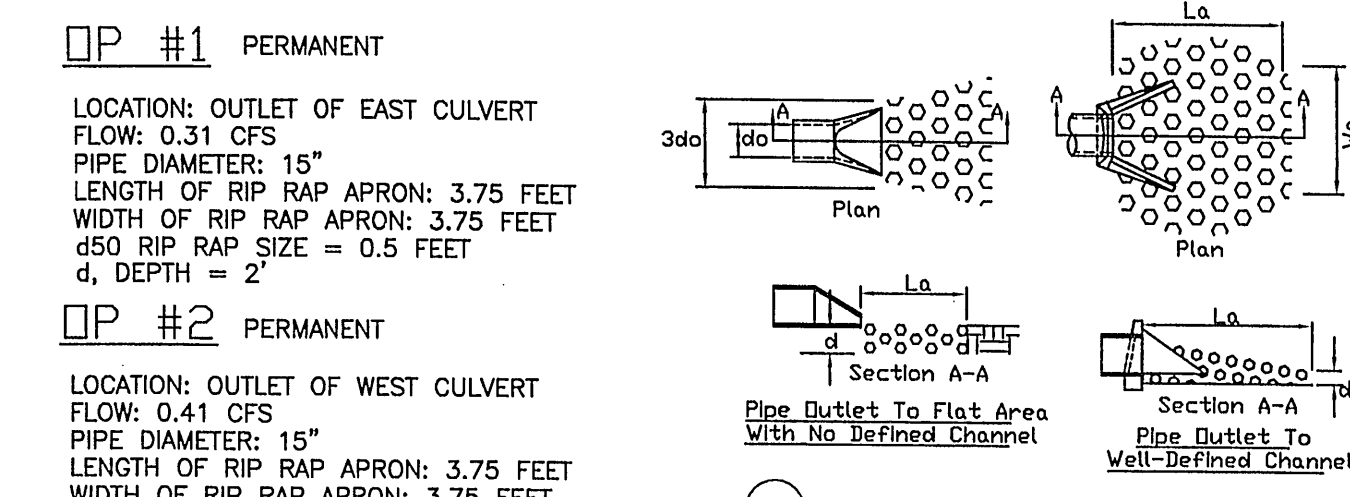


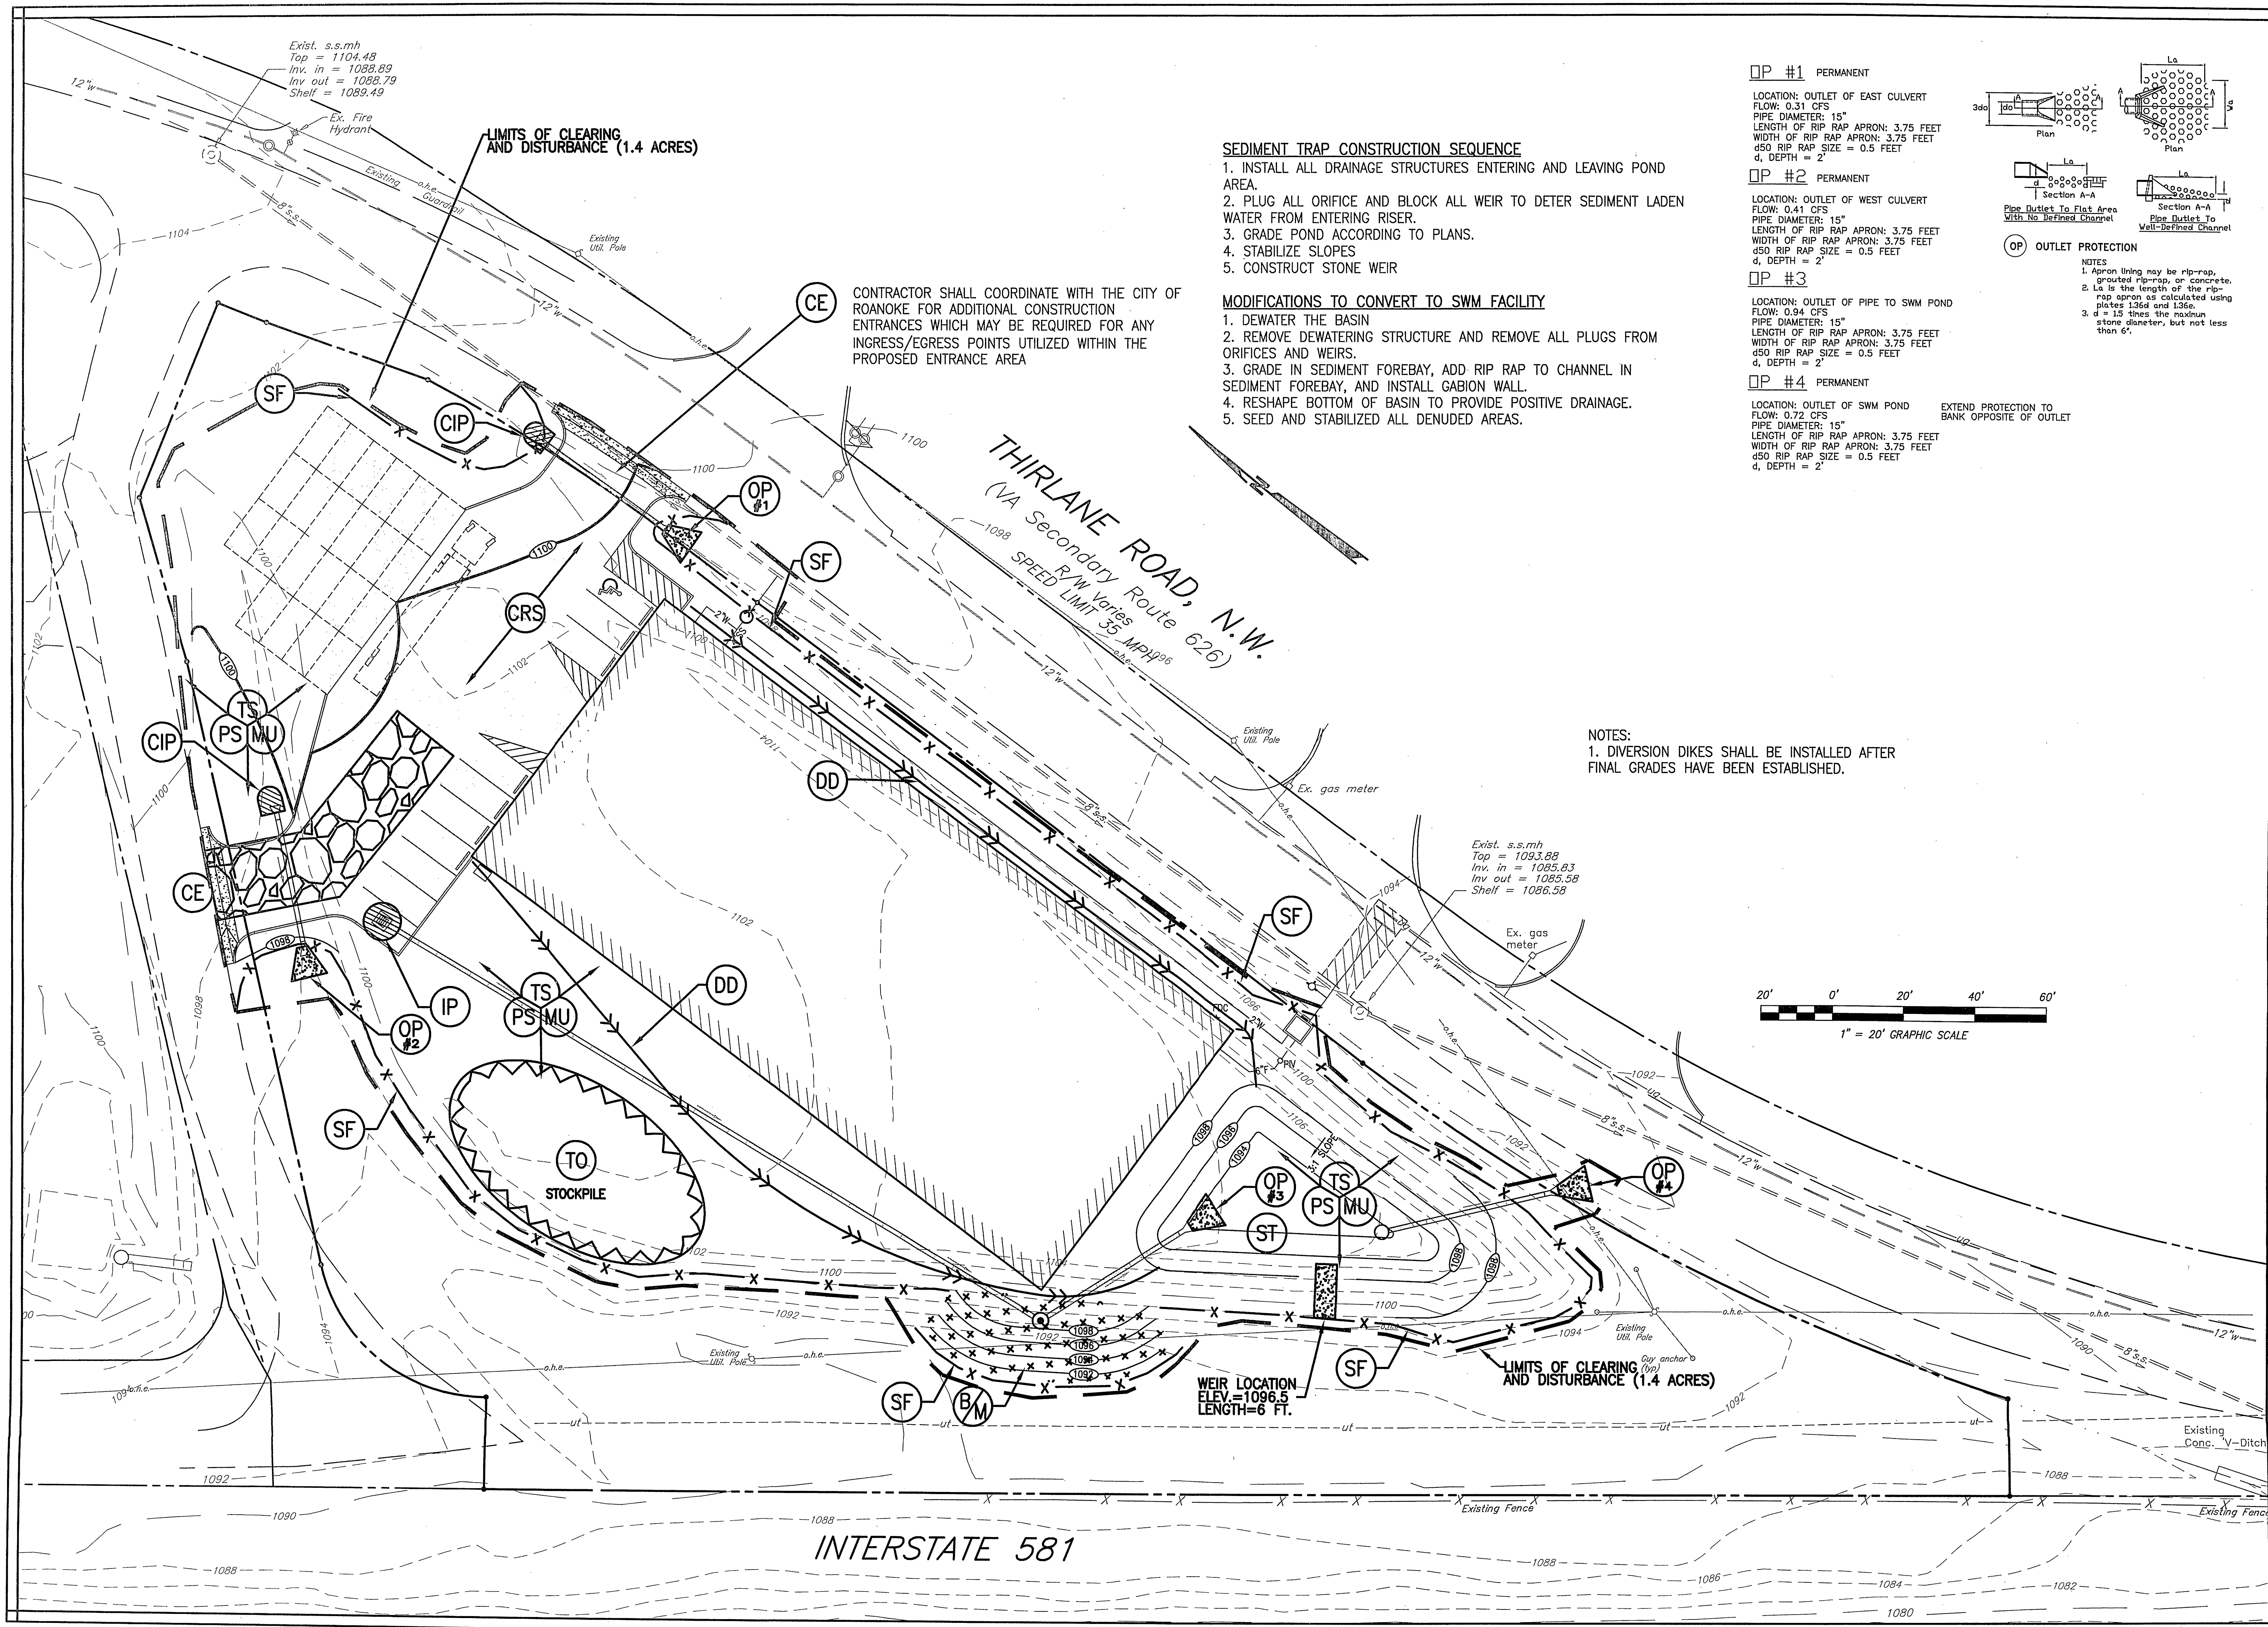

BALZER AND ASSOCIATES, INC.
PLANNERS • ARCHITECTS
ENGINEERS • SURVEYORS

1208 Corporate Circle
 Roanoke, Virginia 24018
 Phone: 540/772-9580
 FAX: 540/772-9050

501 Branchway Road
 Richmond, Virginia 23236
 Phone: 804/784-0671
 FAX: 804/784-2635

880 Technology Park Drive
 Suite 200
 Glen Allen, Virginia 23059
 Phone: 804/653-0132
 FAX: 804/653-0133

448 Peppers Ferry Road, NW
 Christiansburg, Virginia 24073
 Phone: 540/981-4290
 FAX: 540/981-4291

1581 Commerce Road
 Suite 401
 Verona, Virginia 24482
 Phone: 540/248-3220
 FAX: 540/248-3221

FARMERS WAREHOUSE, INC.
EROSION CONTROL PLAN
 ROANOKE CITY, VIRGINIA

DRAWN BY: AJS
DESIGNED BY: CPB
CHECKED BY: JVJ
DATE: 01/22/2008
REVISIONS:
 03/06/2008
 04/04/2008

SCALE: 1" = 20'
SHEET NO.
C-5
JOB NO.
 R0700277.00