
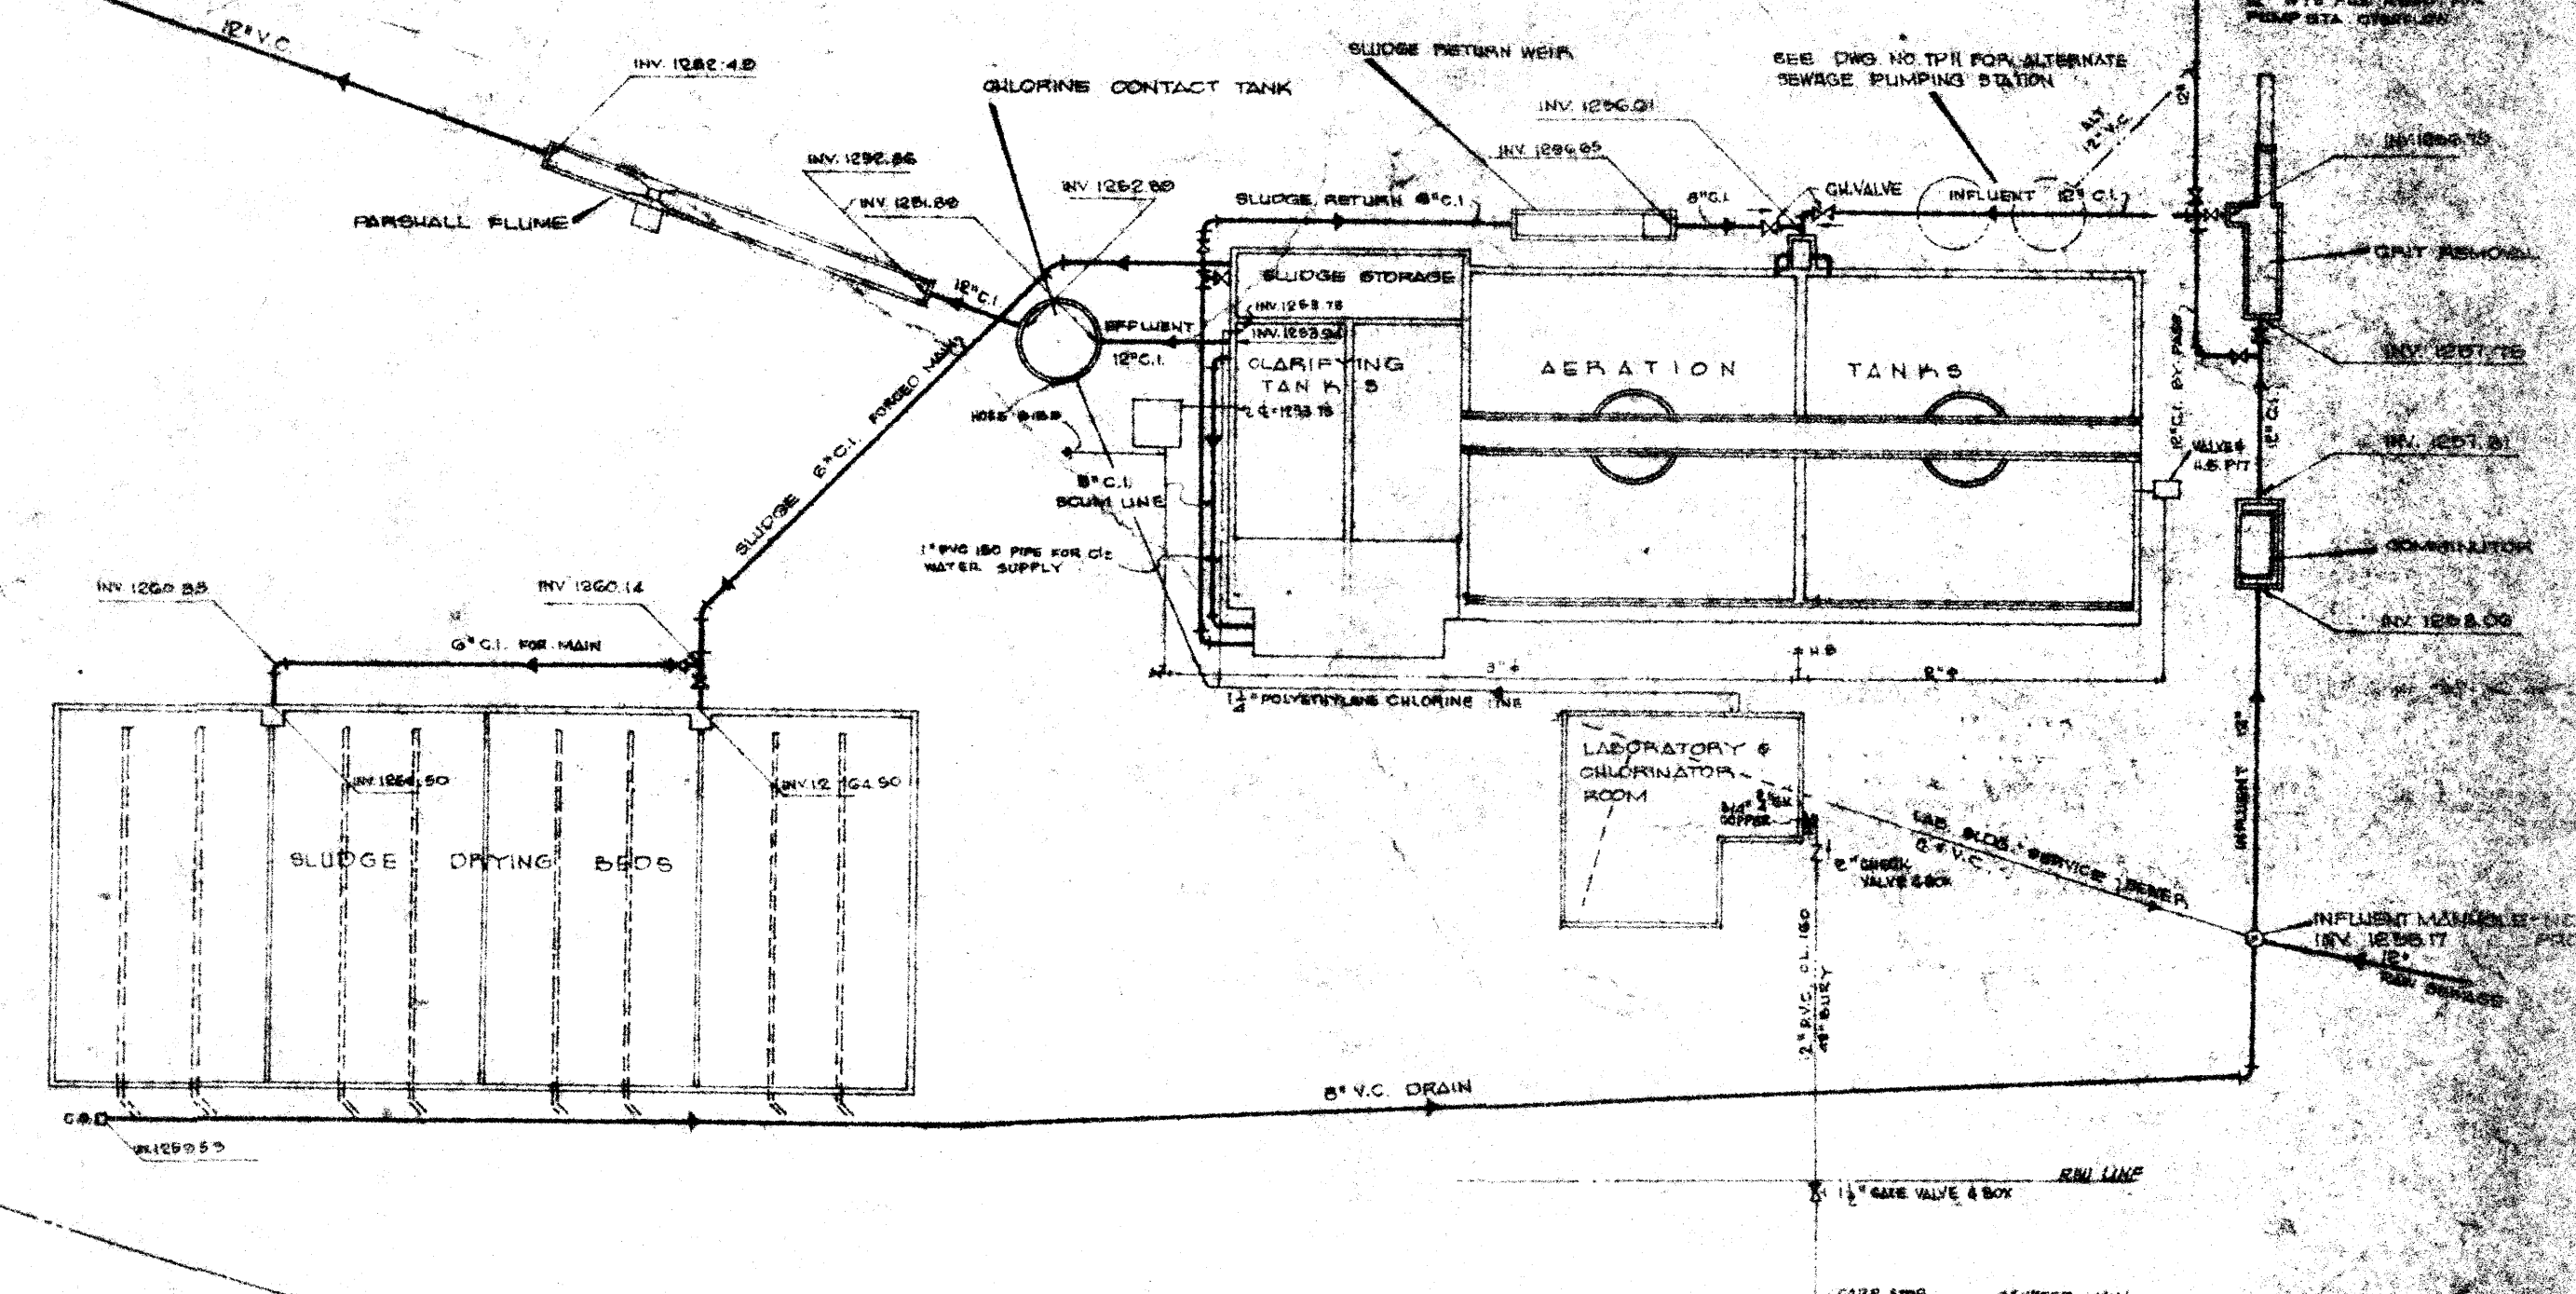


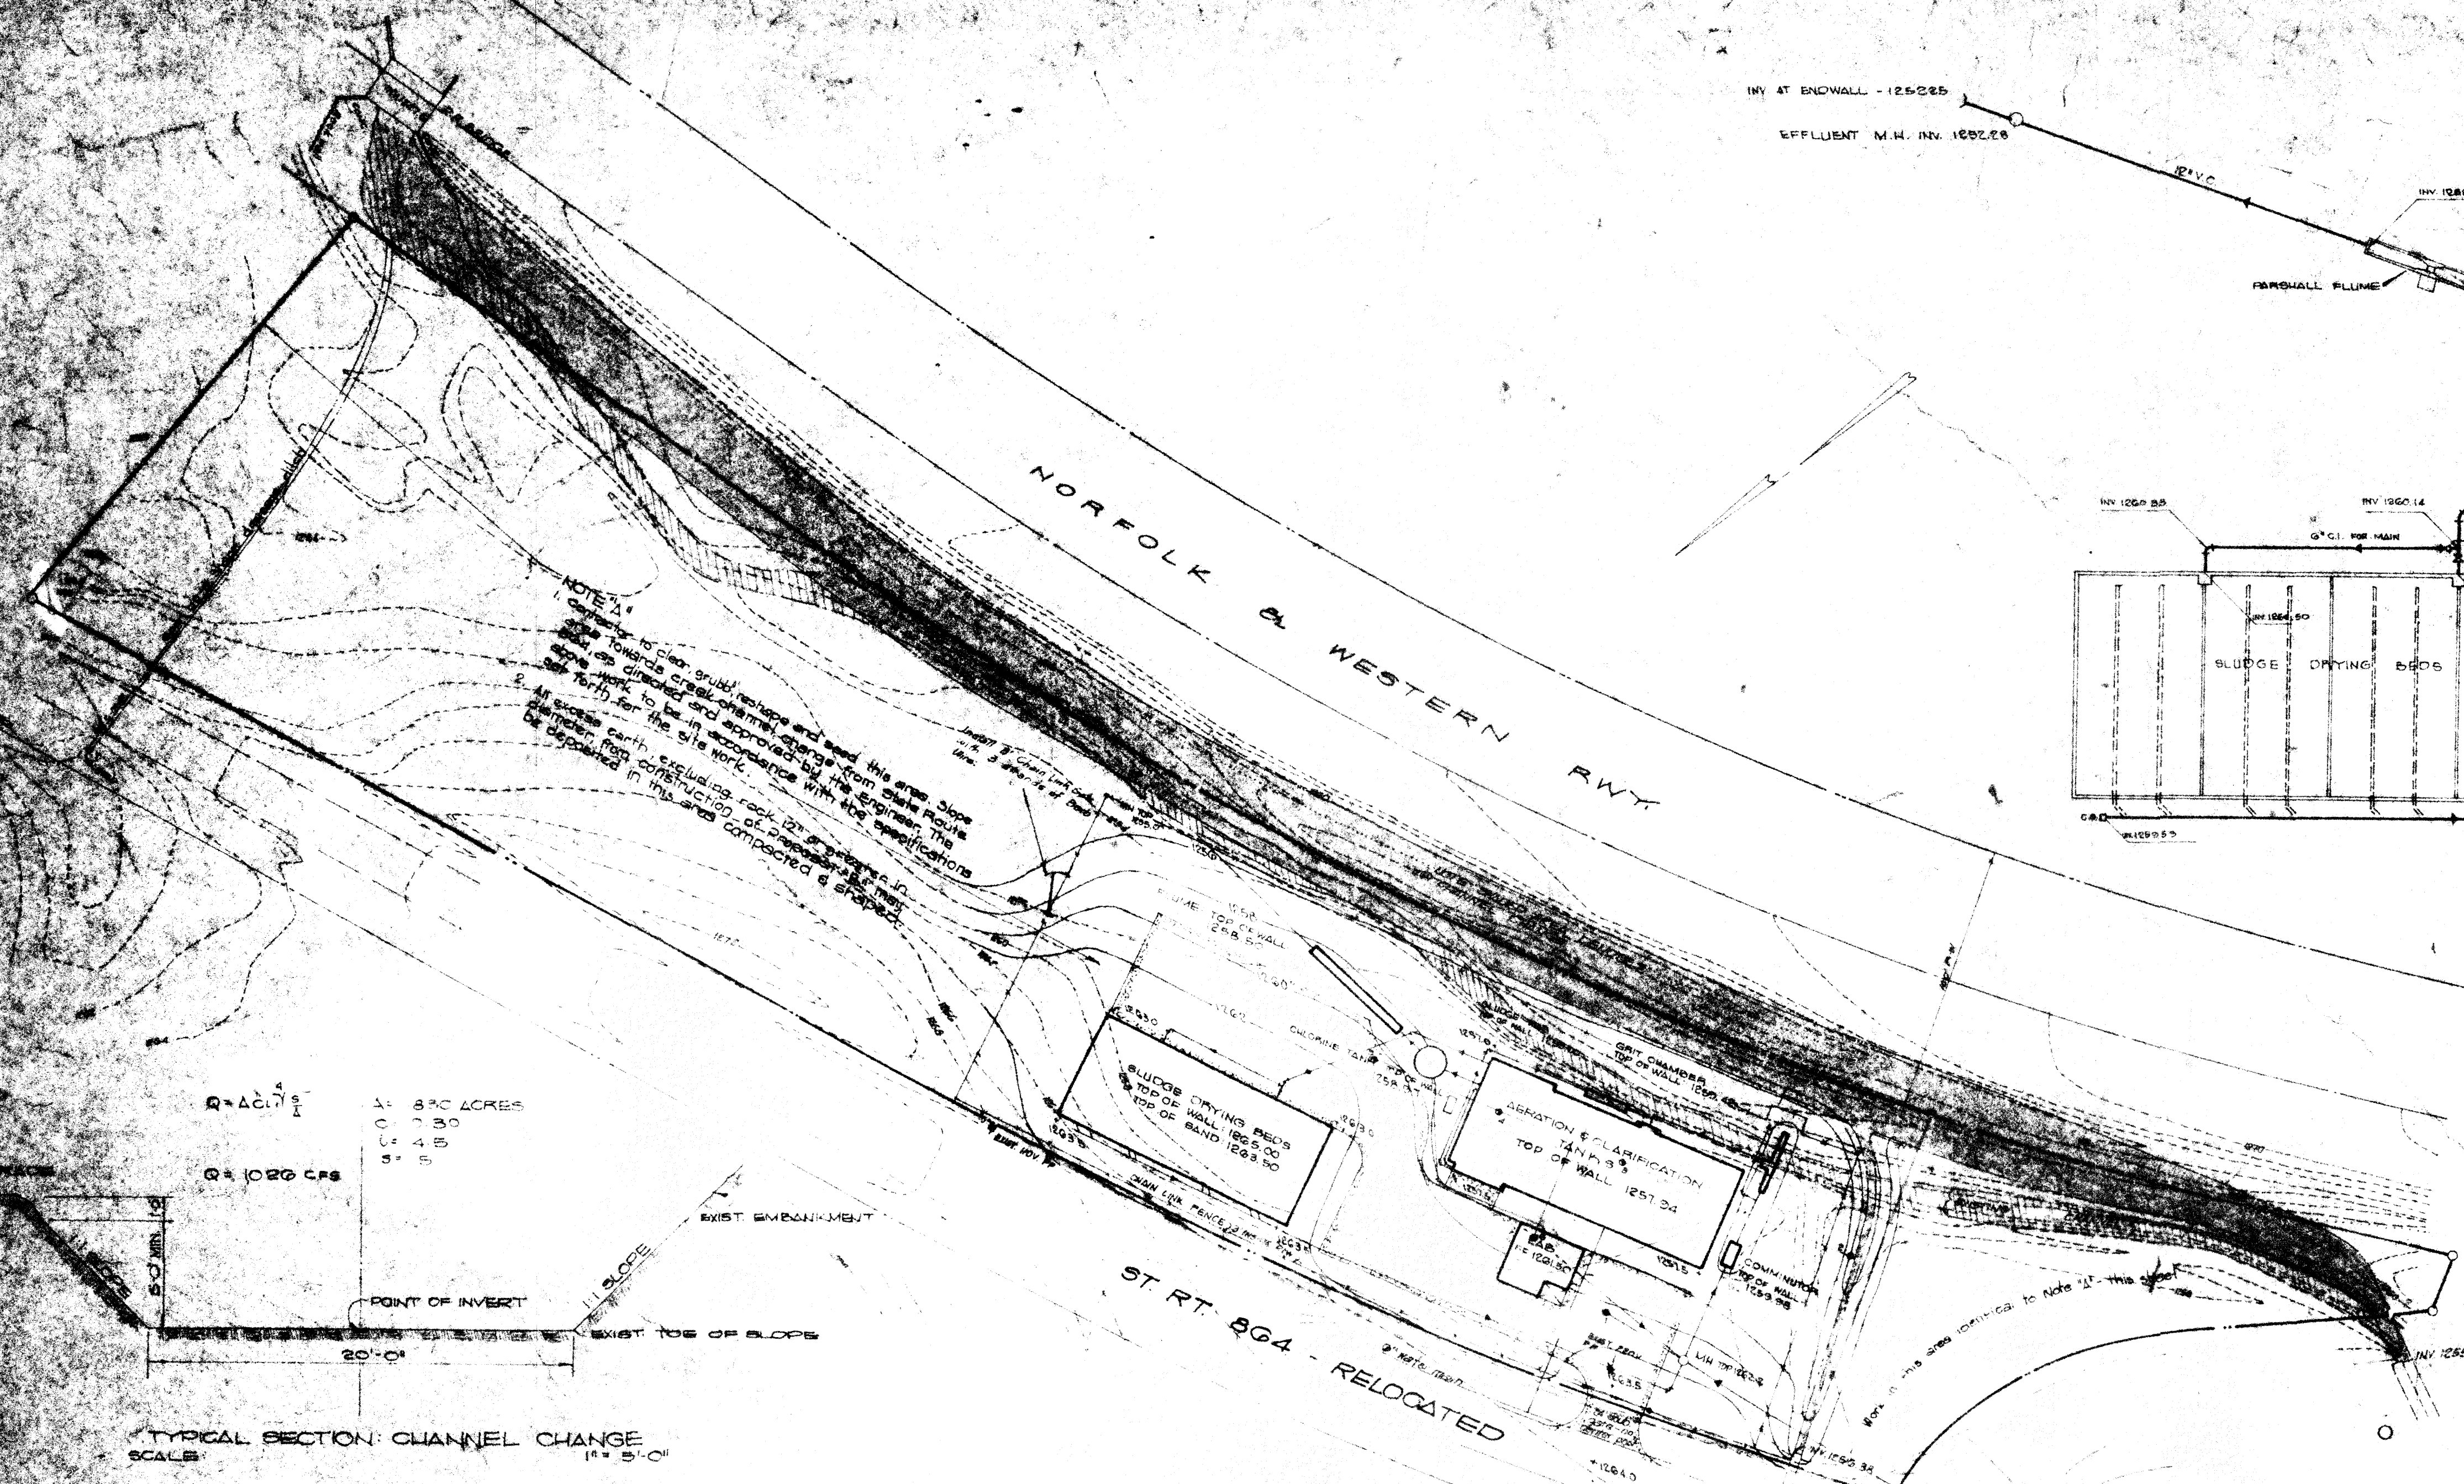

PAVING




1. Pavement to be 6" base course Type I with prime and double seal surface treatment consisting of:

- 0.35 gals. R.C. 2 per sq. yd. covered with 50# per sq. yd. no. 6 stone.
- 0.30 gals. R.C. 2 per sq. yd. covered with 25# per sq. yd. no. 10 stone.
- 0.30 gals. R.C. 2 per sq. yd. covered with 25# per sq. yd. no. 10 stone.
- 1.5 per Virginia Department of Highways current specifications.

SITE PLAN EXTENDED AERATION PLANT
SCALE: 1" = 40' FT

NOTE: FOR DIMENSIONS OF TEST BORING HOLES SEE DWG. NO. TP-118

NOTE: ELEVATIONS SHOWN ARE FOR BELOW GRADE CONSTRUCTION.

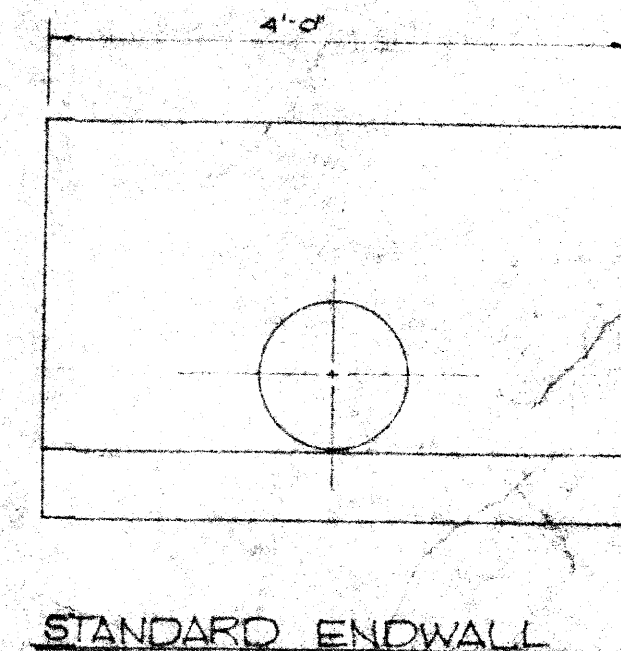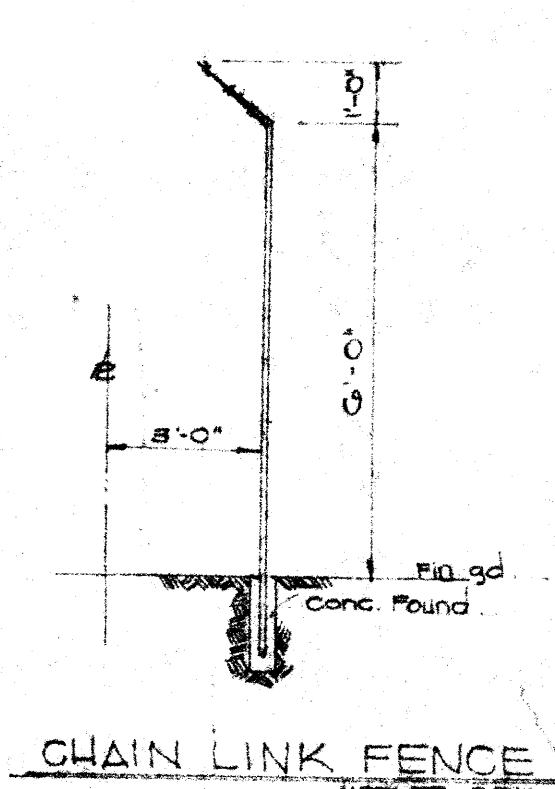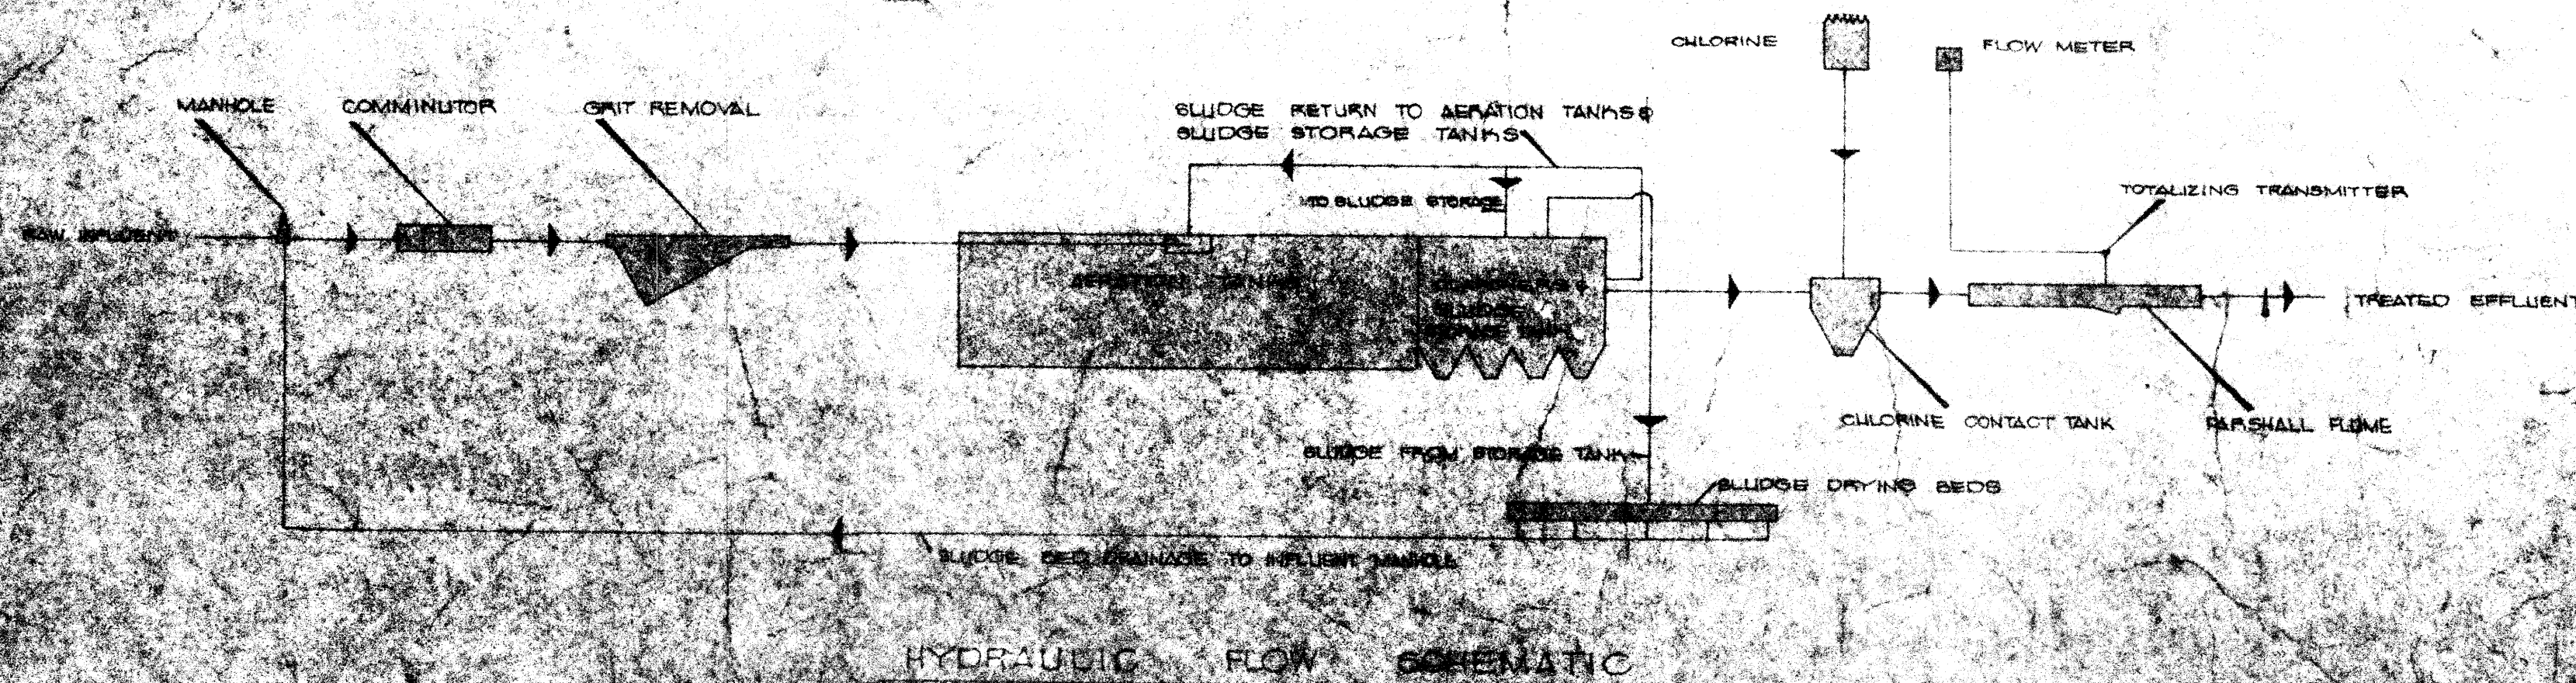

PREPARED BY
J.A. GUSTIN & ASSOCIATES
CONSULTING ENGINEERS
MARTINSVILLE, VIRGINIA

FERRUM WATER AND SEWERAGE AUTHORITY	
SITE PLAN	NOTED
WASTE TREATMENT FACILITY	
DATE	REVISIONS
1-5-75	1
1-5-75	2
1-5-75	3
1-5-75	4