



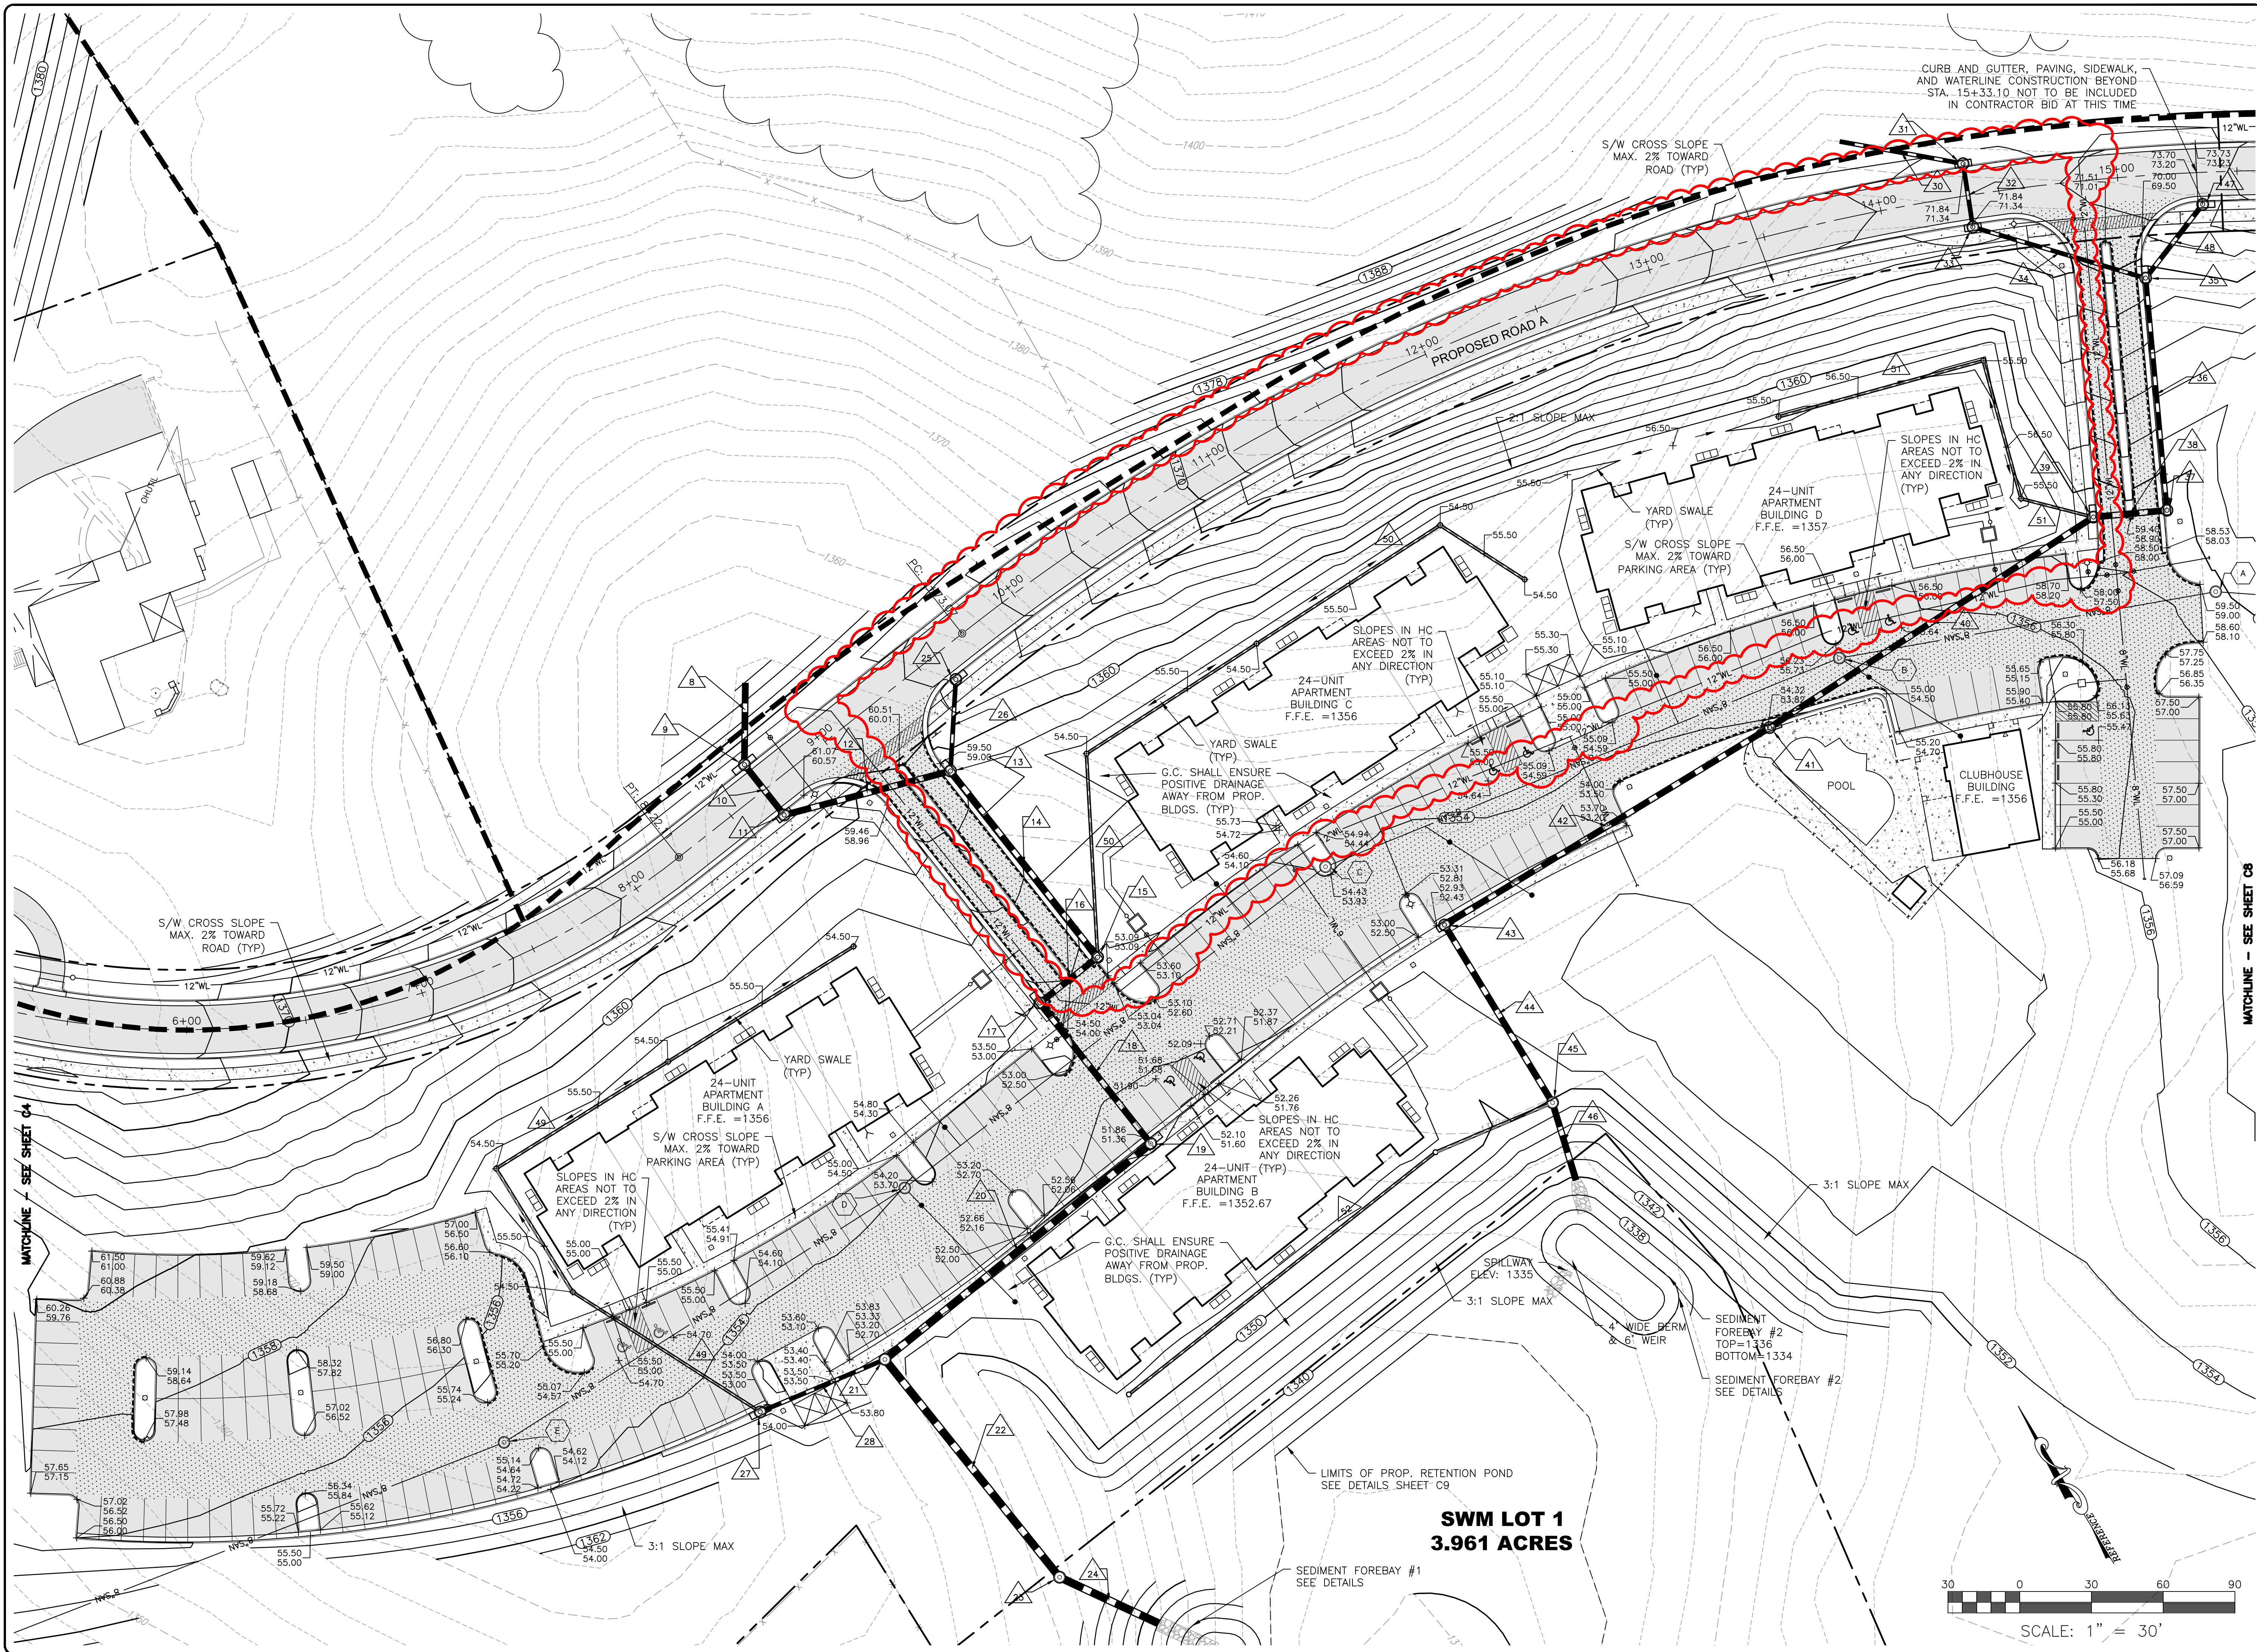

BALZER & ASSOCIATES
PLANNERS / ARCHITECTS
ENGINEERS / SURVEYORS

Roanoke / Richmond
New River Valley / Staunton
Harrisonburg / Lynchburg
www.balzer.cc
1208 Corporate Circle
Roanoke, VA 24018
540.772.9580

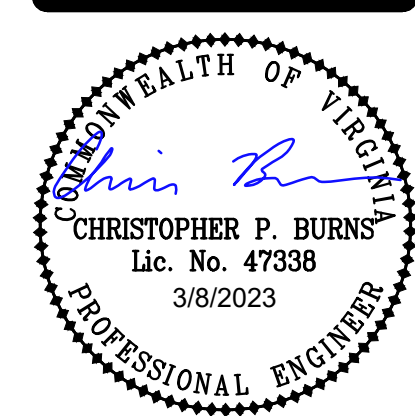

FIELDSTONE PHASE I
GRADING PLAN - AREA II

DRAWN BY	CLL
DESIGNED BY	CPB
CHECKED BY	CPB
DATE	1/25/2019
SCALE	1" = 30'
REVISIONS	
	4/30/2019
	10/8/2019
	12/5/2019
	10/14/2020
	2/11/2021
	5/9/2022
	3/8/2023