


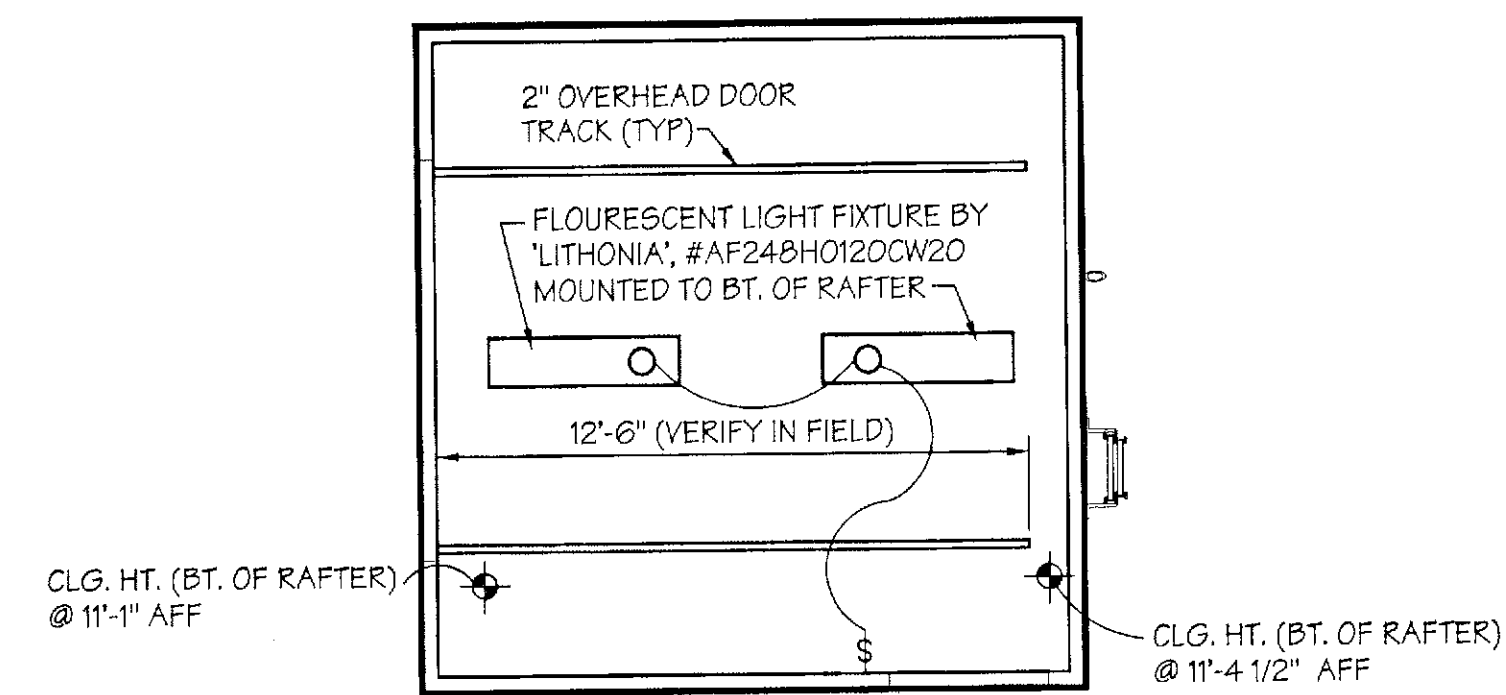


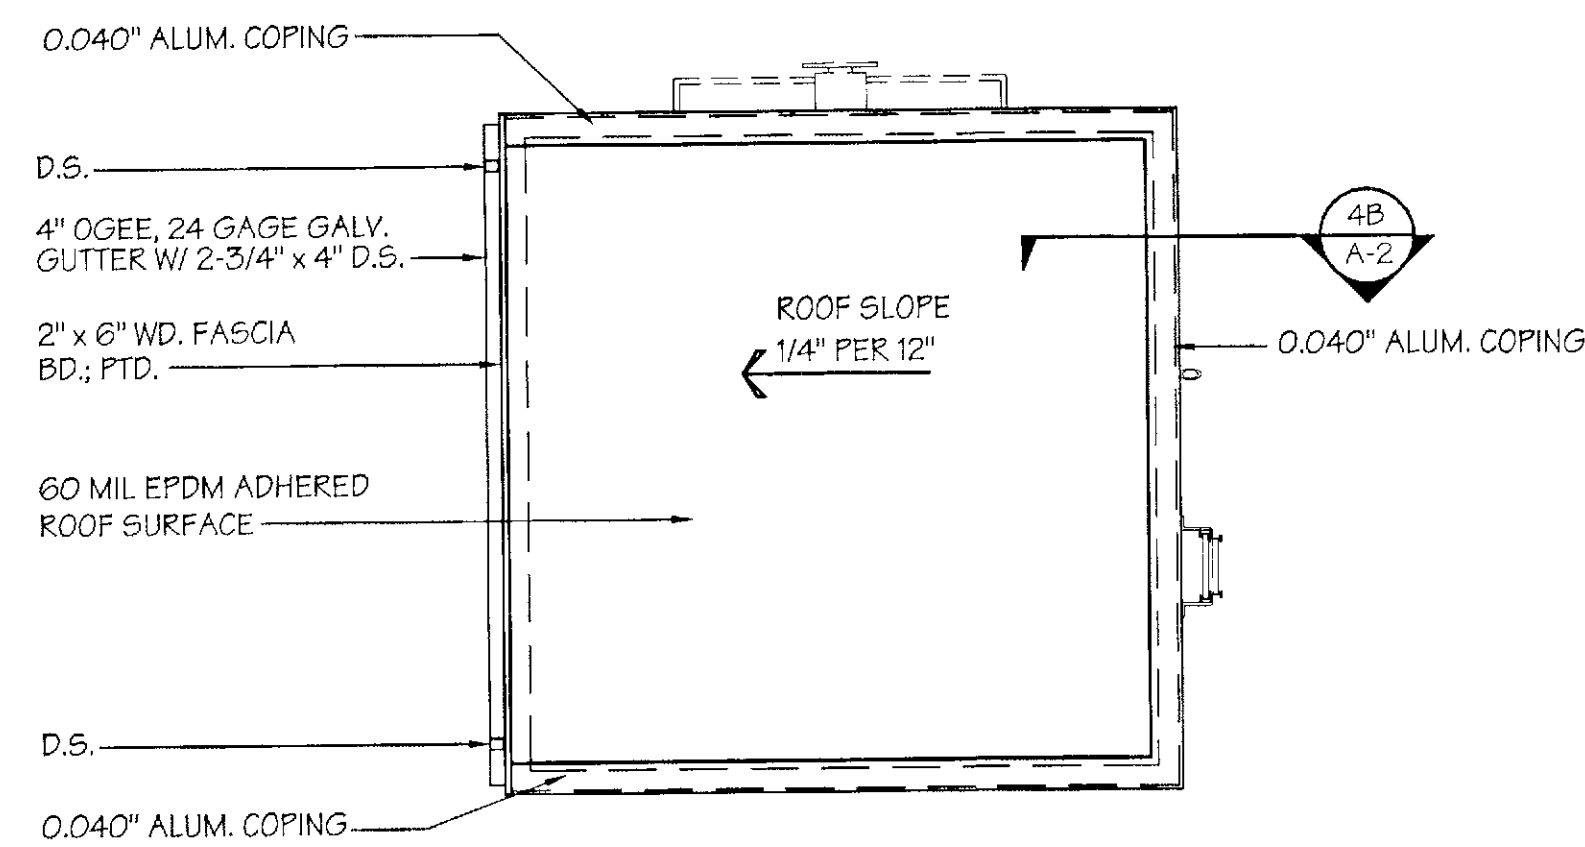


3 REFLECTED CEILING PLAN
SCALE: 1/4" = 1'-0"

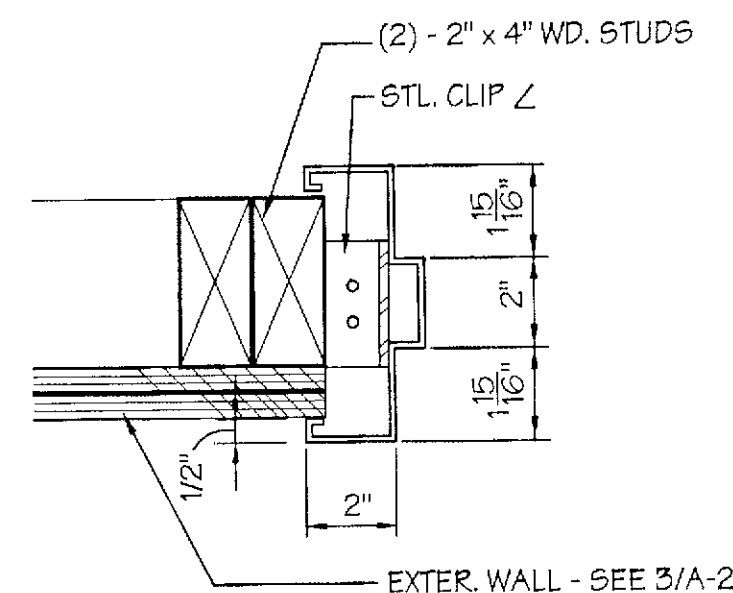


2 ROOF PLAN
SCALE: 1/4" = 1'-0"

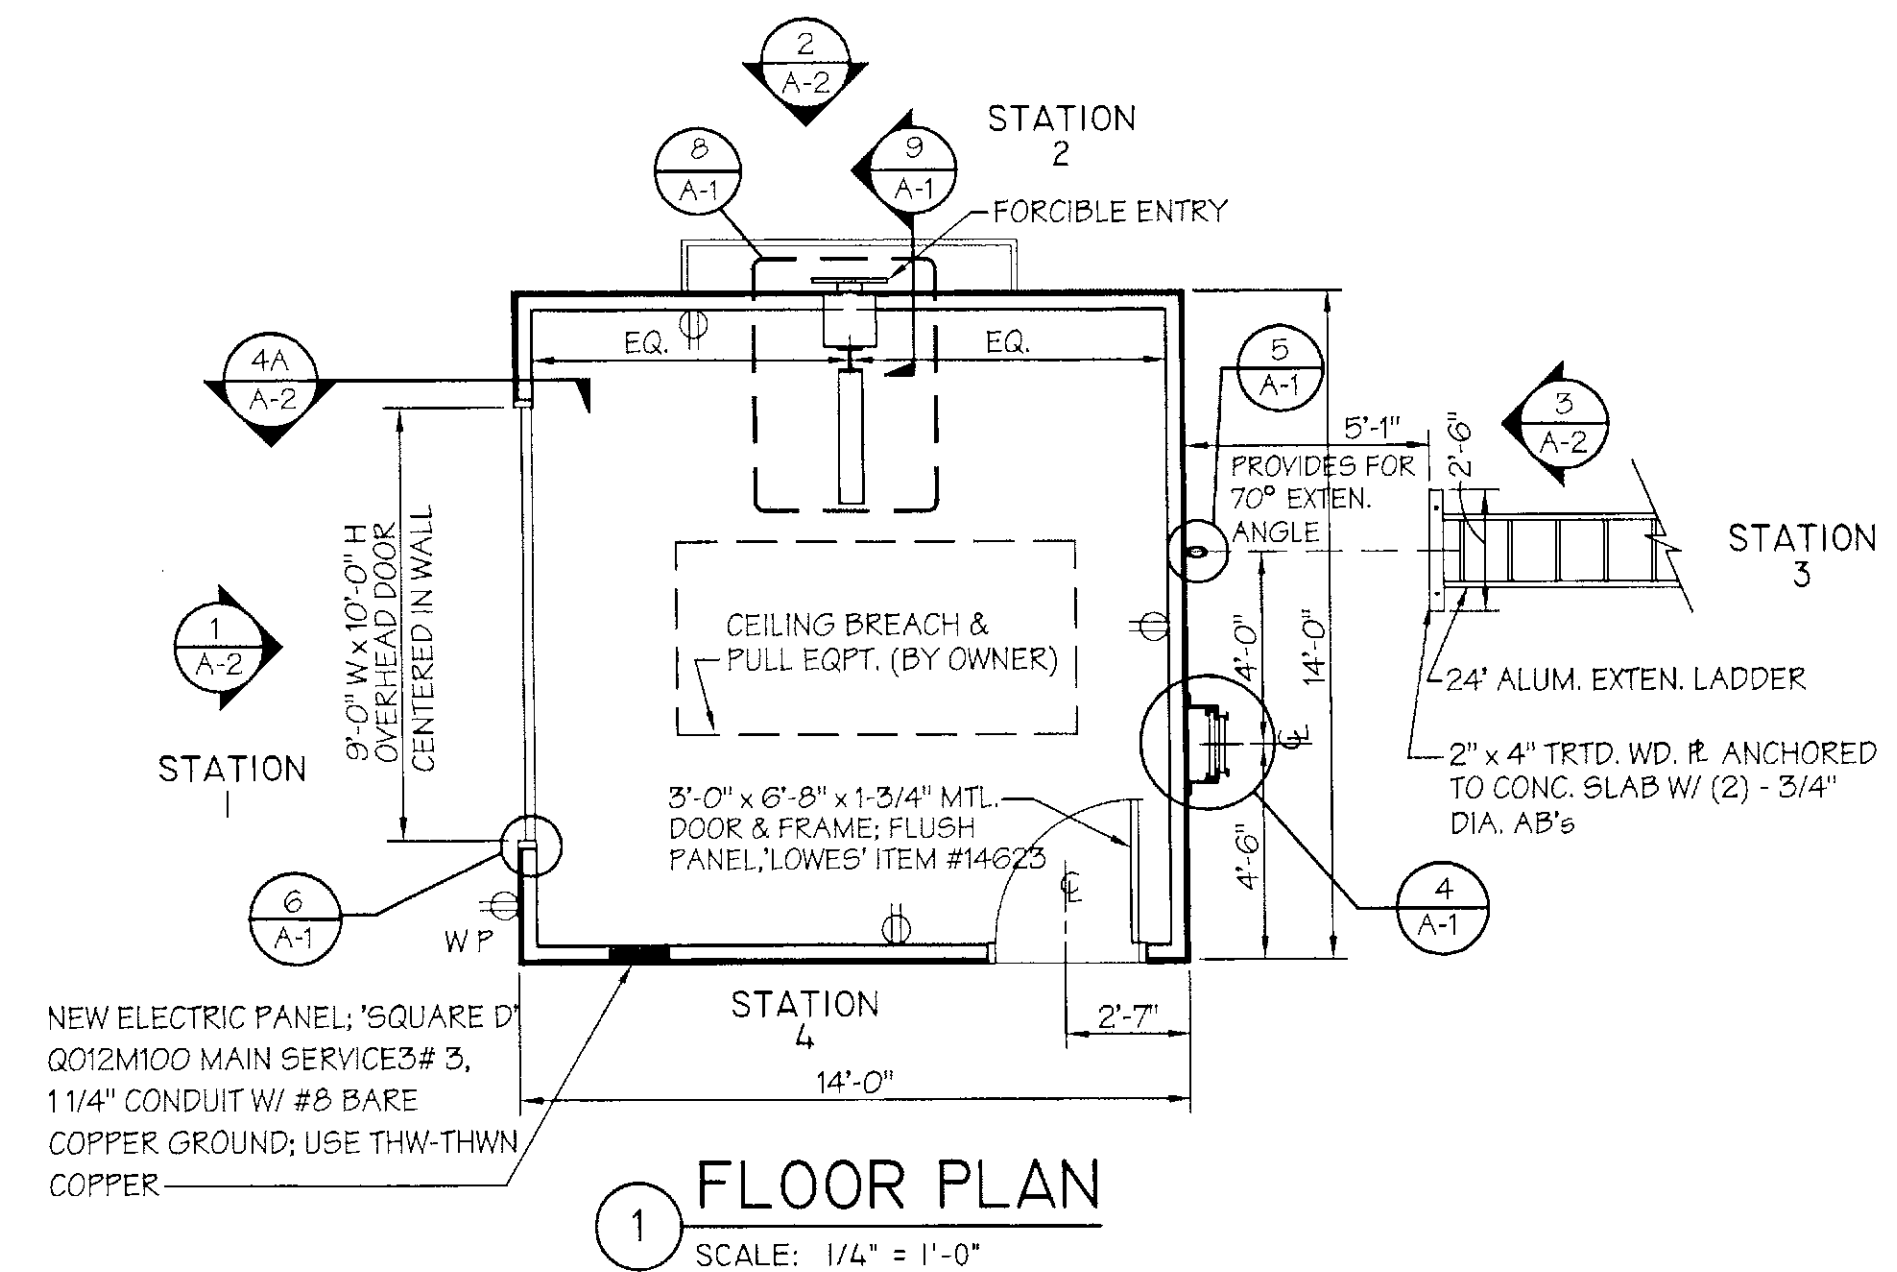


7 JAMB DETAIL - METAL DOOR
SCALE: 3" = 1'-0"

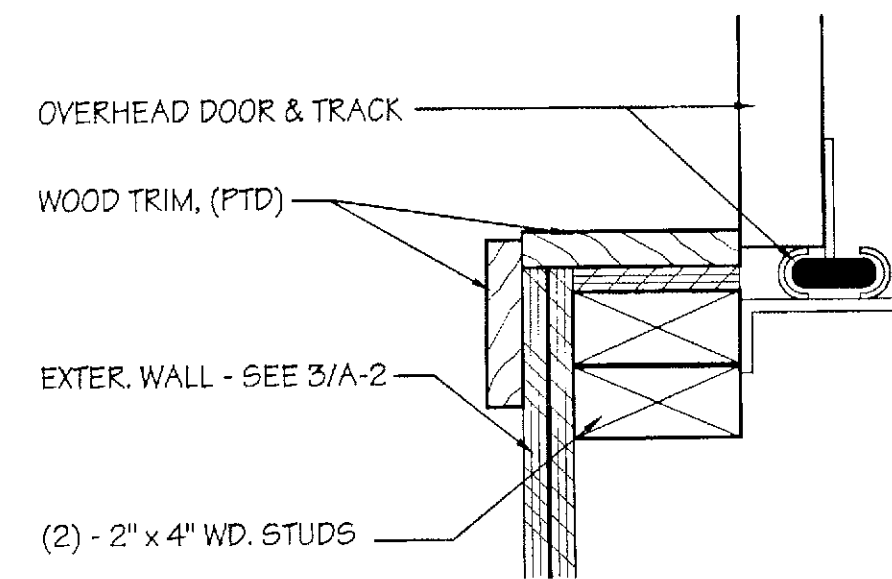

6 JAMB DETAIL - OVERHEAD DOOR
SCALE: 3" = 1'-0"

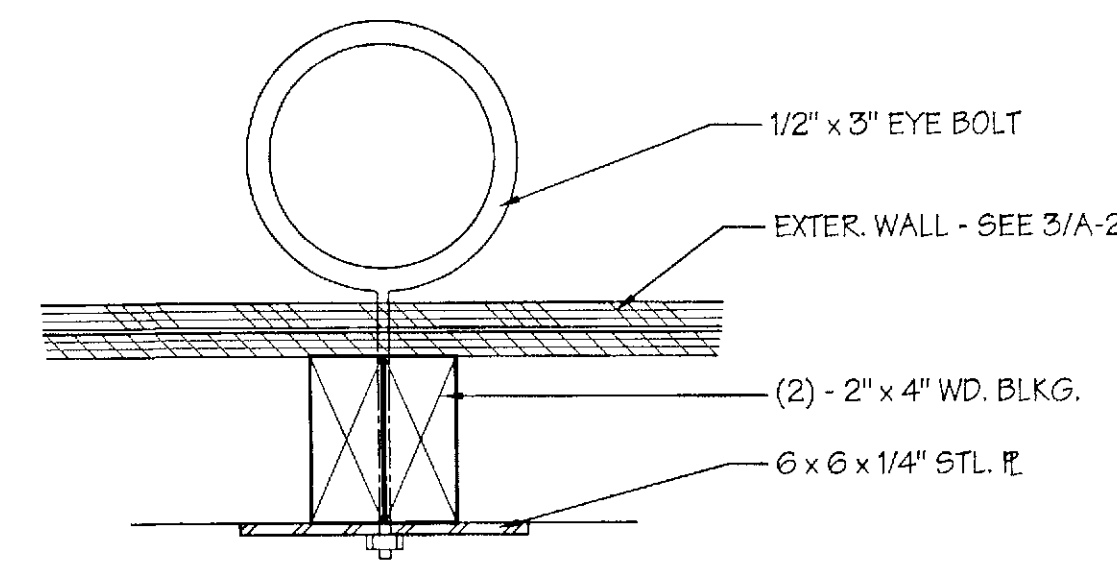

5 LANYARD DETAIL
SCALE: 3" = 1'-0"

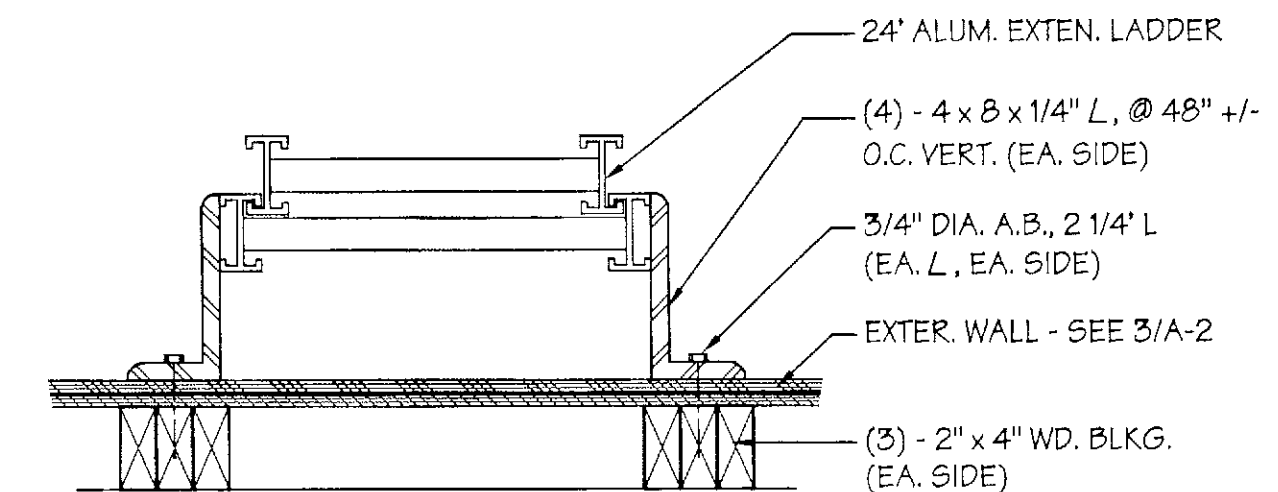

4 LADDER BRACING DETAIL
SCALE: 1 1/2" = 1'-0"

BUILDING DATA:

PROJECT BUILDING CODE: THE BOCA NATIONAL BUILDING CODE, 1996 EDITION


USE GROUP CLASSIFICATION: UTILITY & MISCELLANEOUS, GROUP U

CONSTRUCTION CLASSIFICATION: COMBUSTIBLE, TYPE 5A, UNPROTECTED


CONSTRUCTION MATERIALS: WOOD, METAL DOORS, EPDM ADHERED ROOF

GROSS BUILDING AREA (SF): 182 SF

GENERAL NOTES:

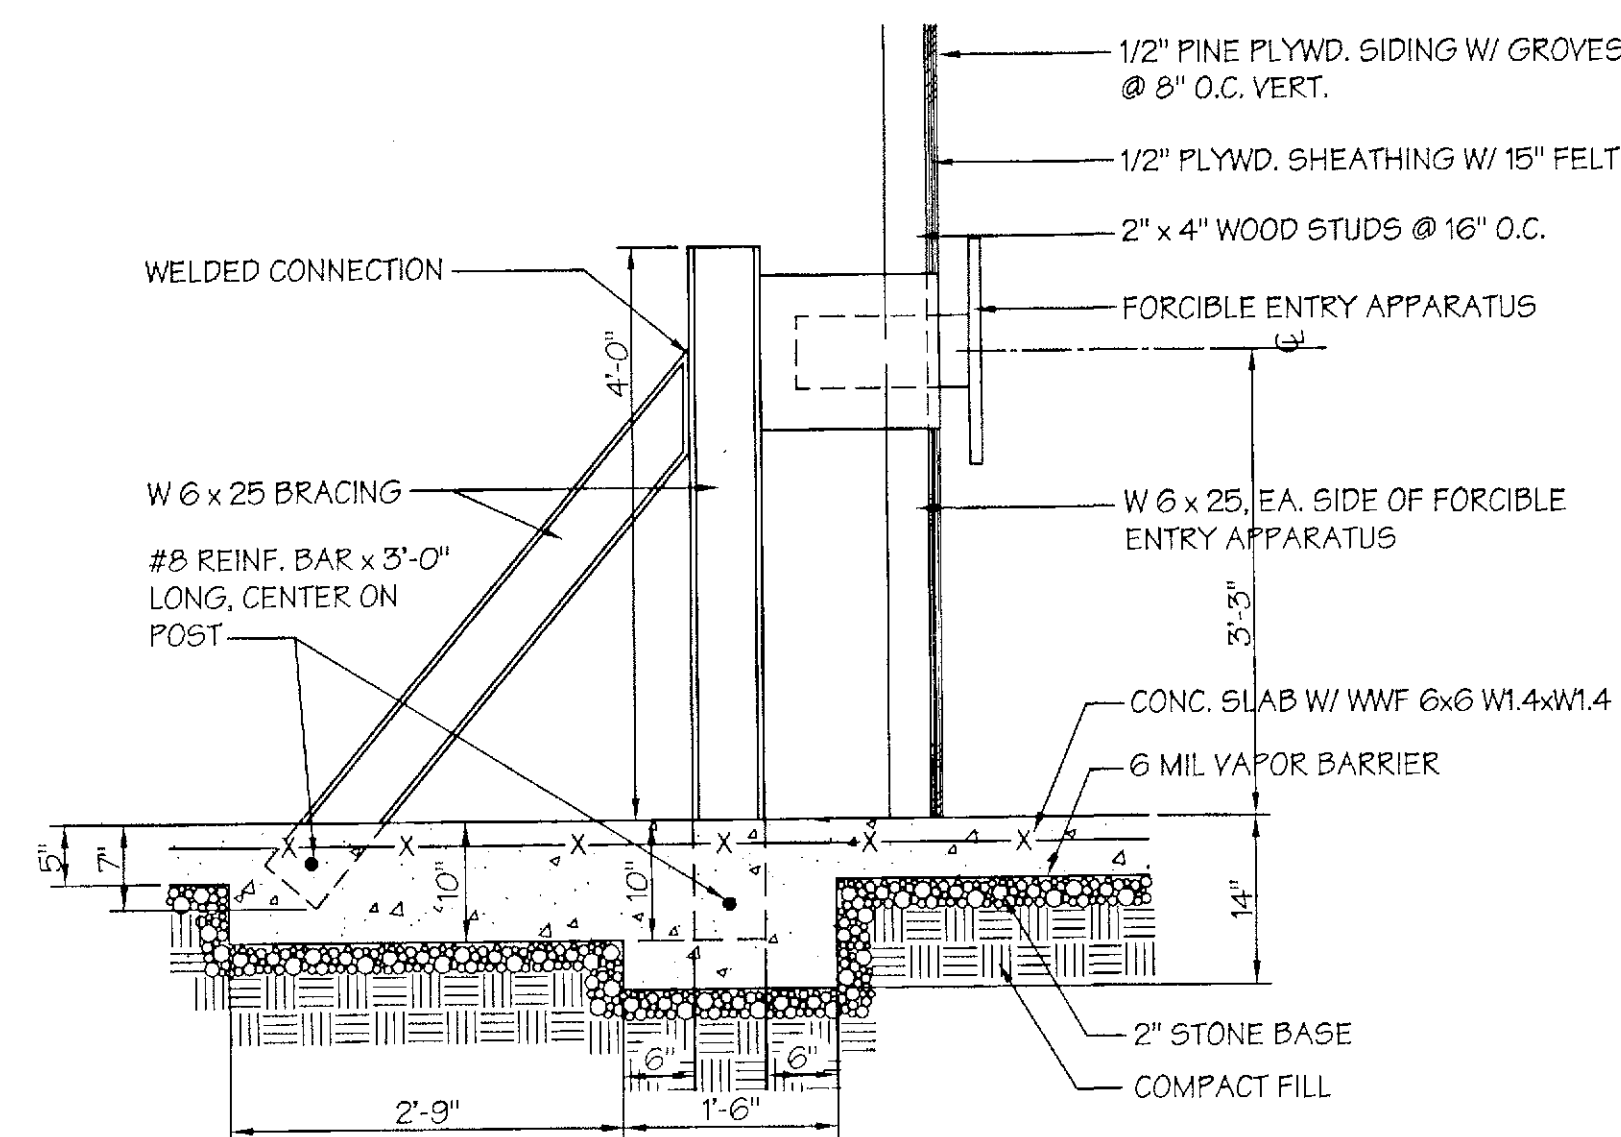

9 SECTION - FORCIBLE ENTRY
SCALE: 3/4" = 1'-0"

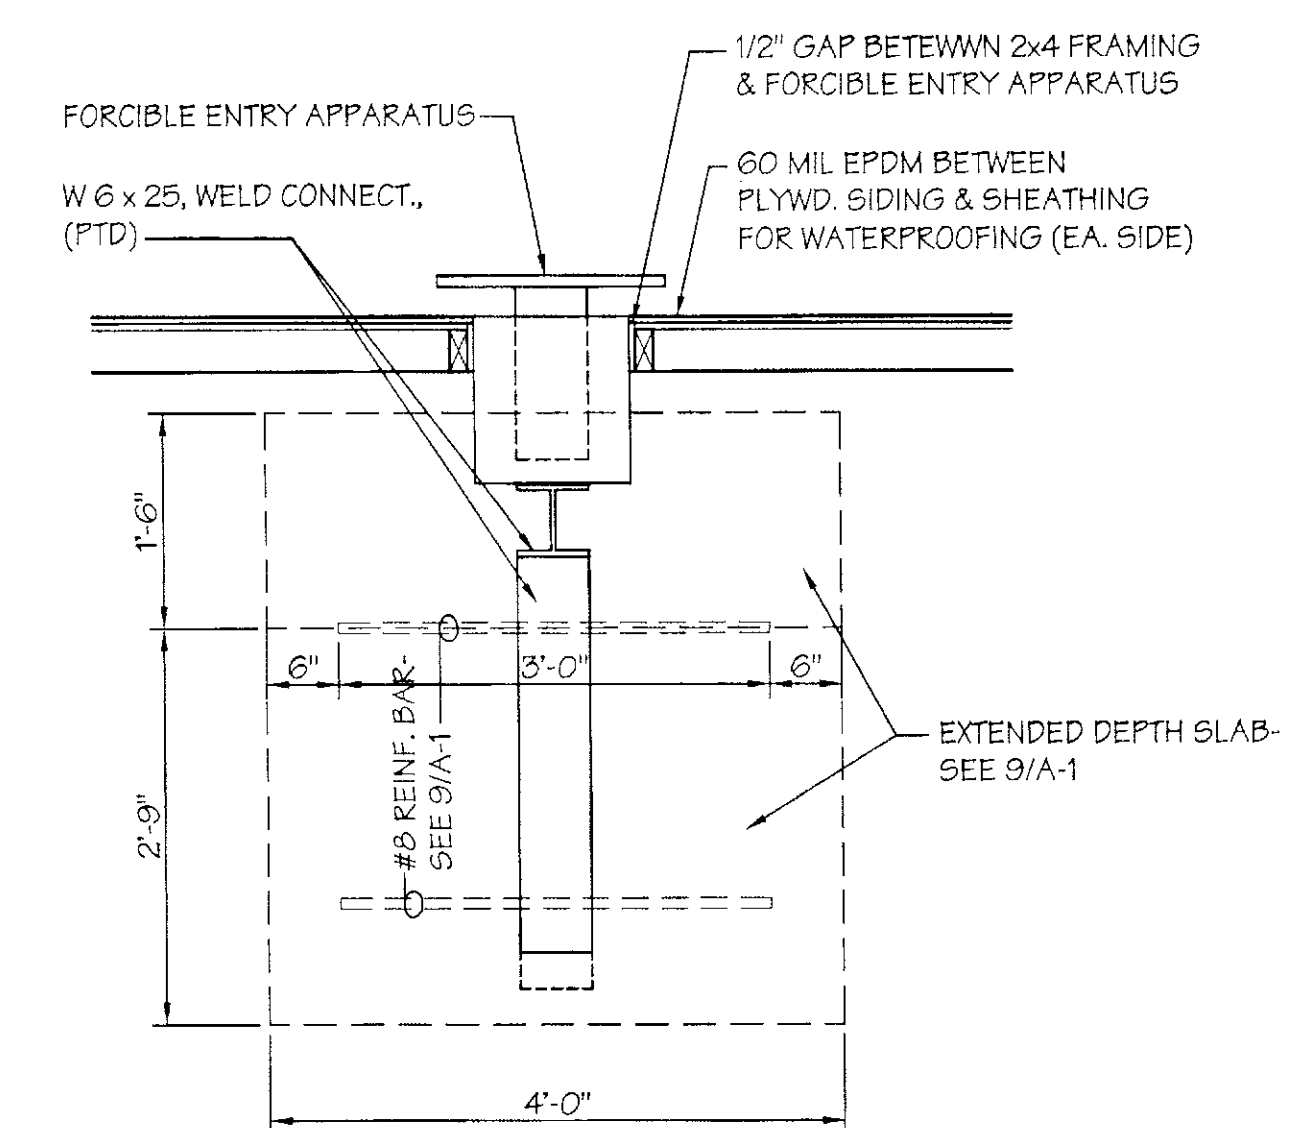

8 ENLARGED PLAN - FORCIBLE ENTRY
SCALE: 3/4" = 1'-0"