




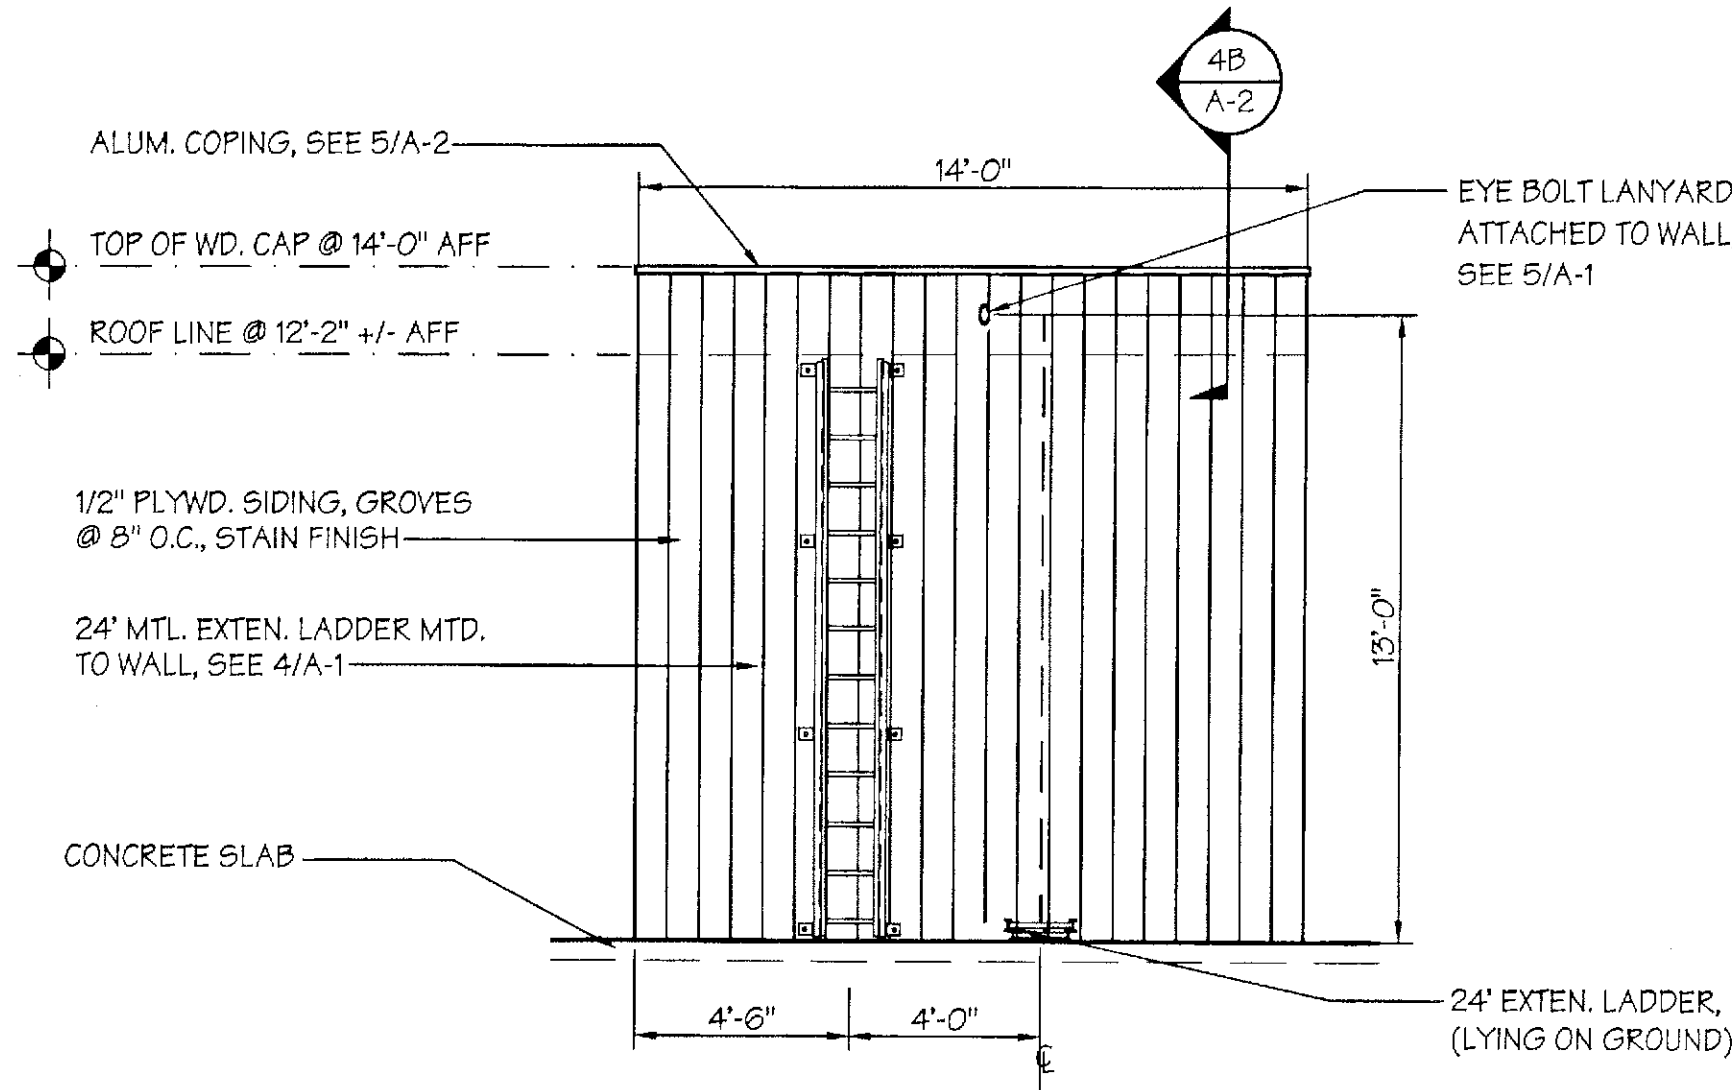


3 ELEVATION 3
SCALE: 1/4" = 1'-0"

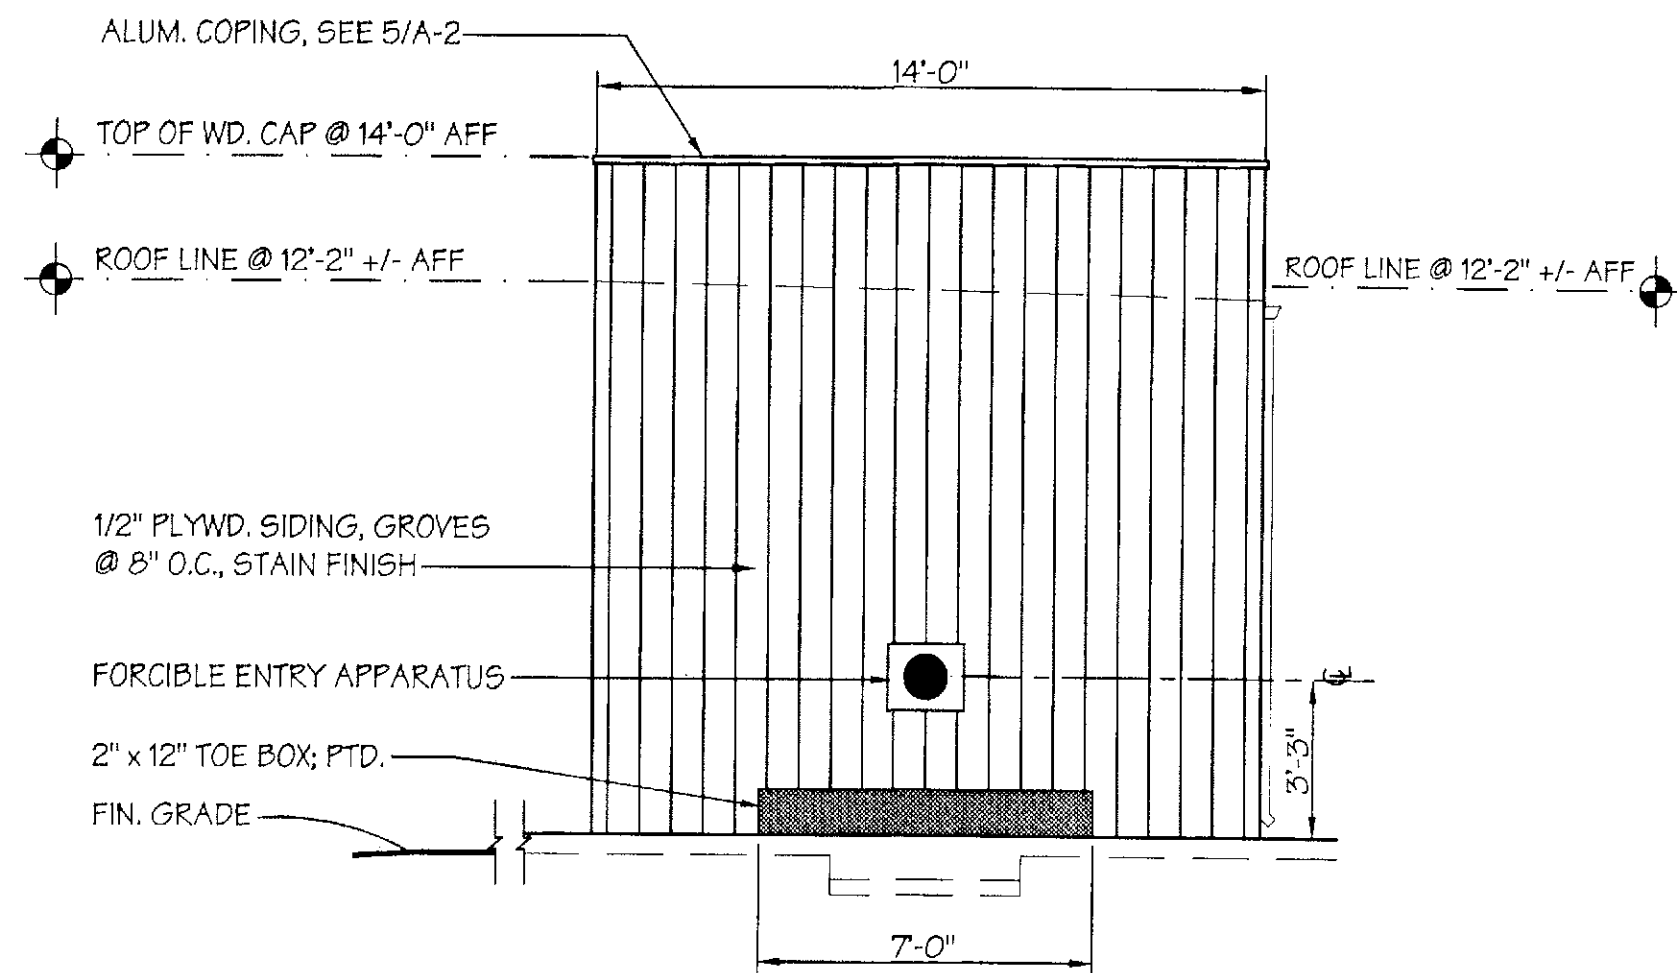


2 ELEVATION 2
SCALE: 1/4" = 1'-0"

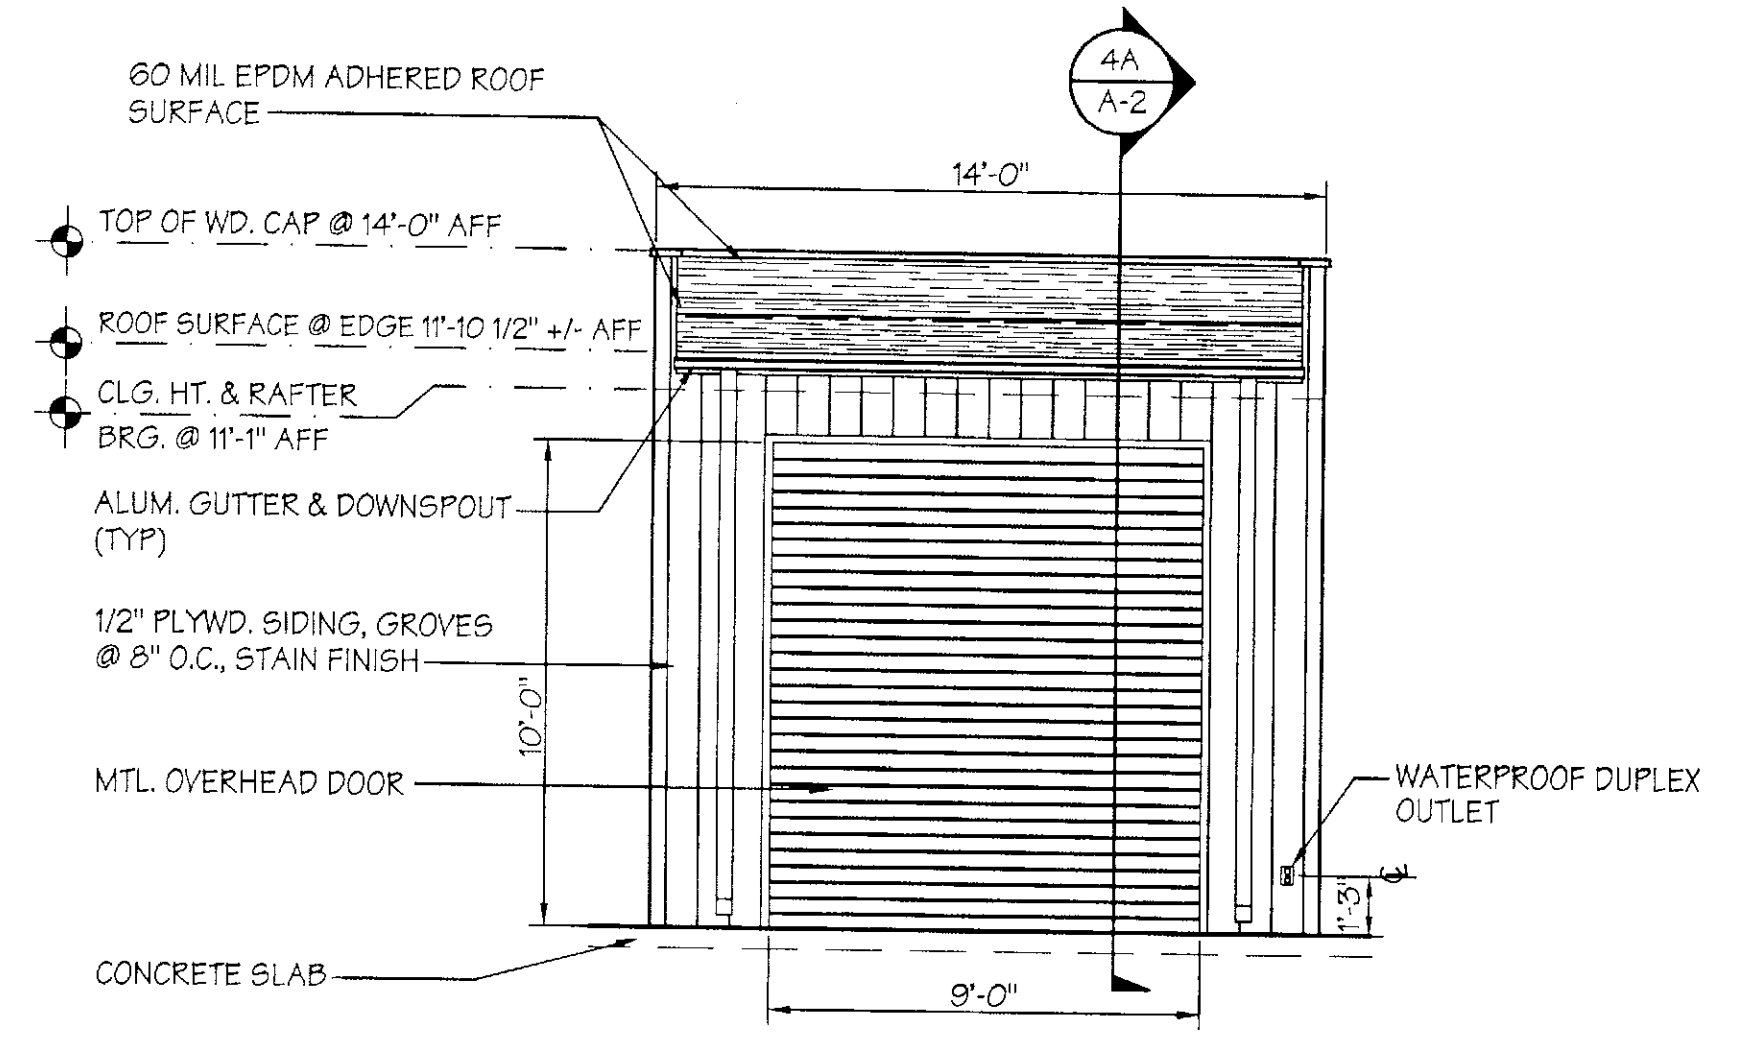


1 ELEVATION 1
SCALE: 1/4" = 1'-0"

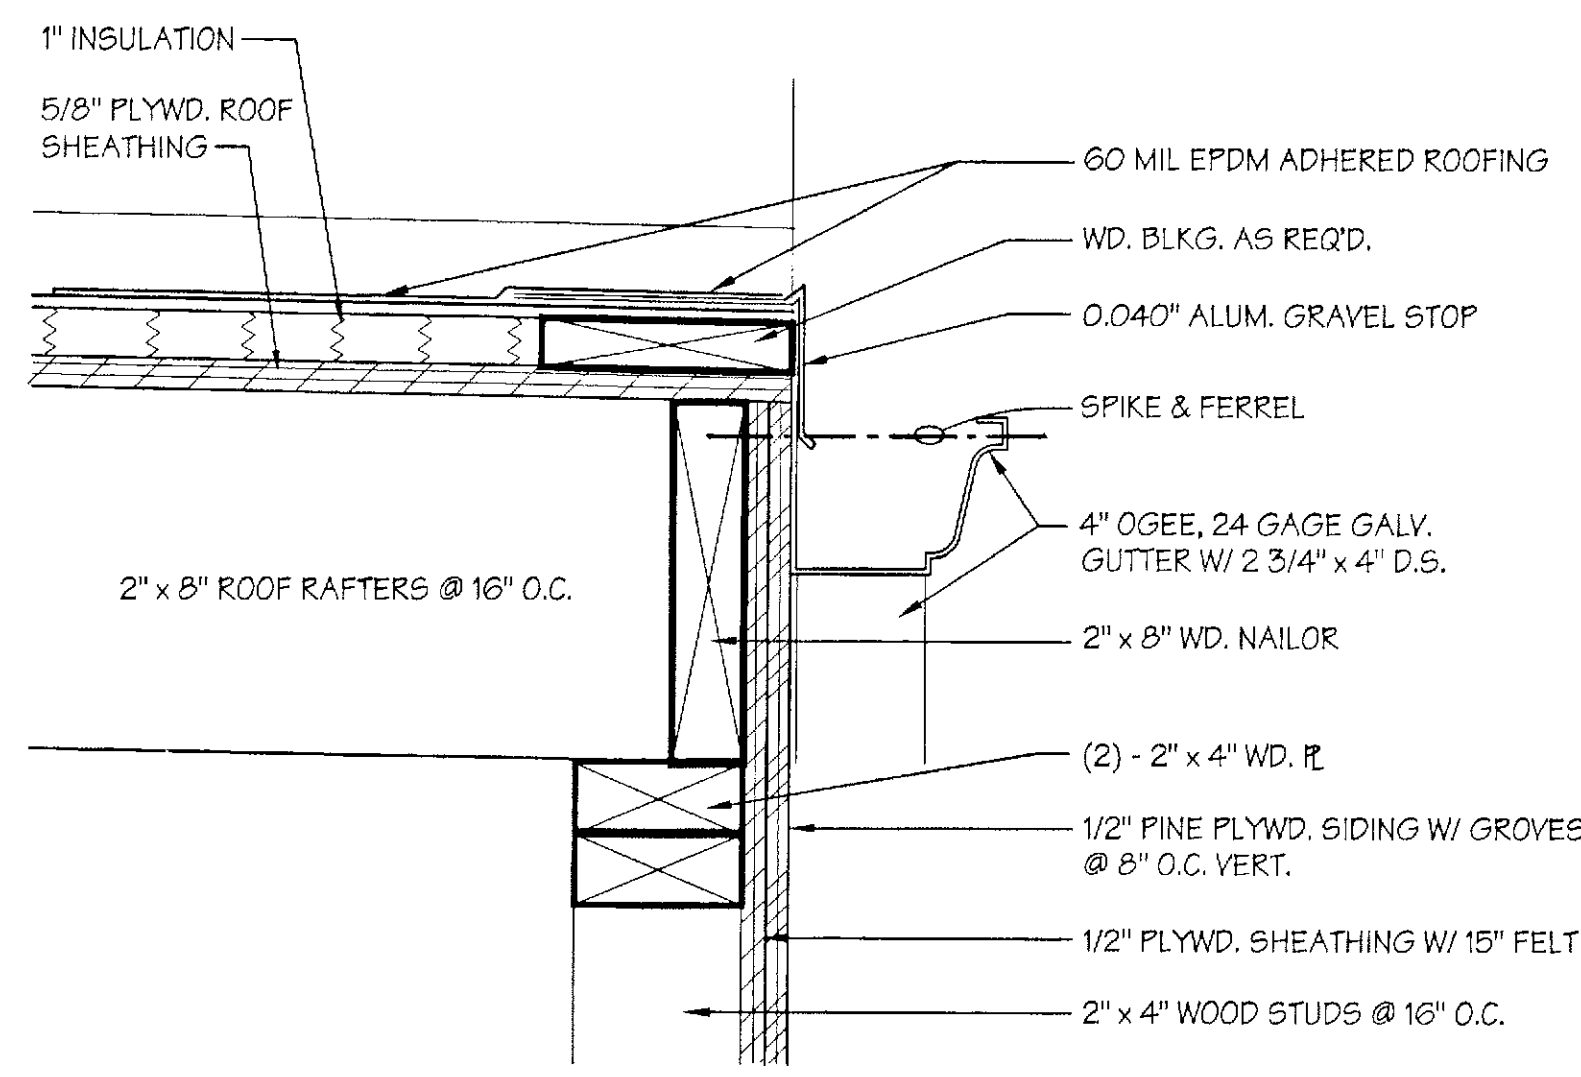


6 DETAIL - ROOF EDGE
SCALE: 3" = 1'-0"

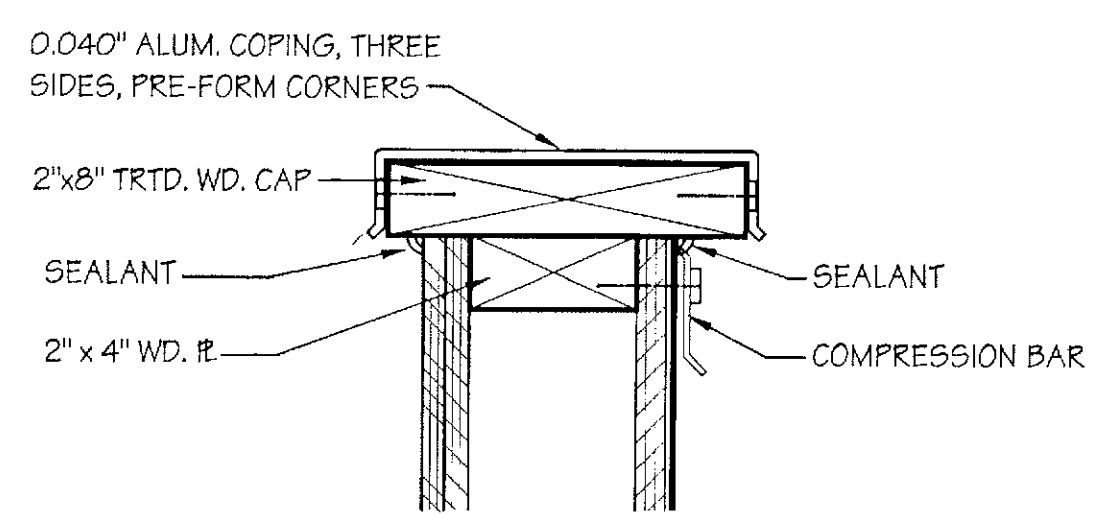

5 DETAIL - COPING COVER
SCALE: 3" = 1'-0"

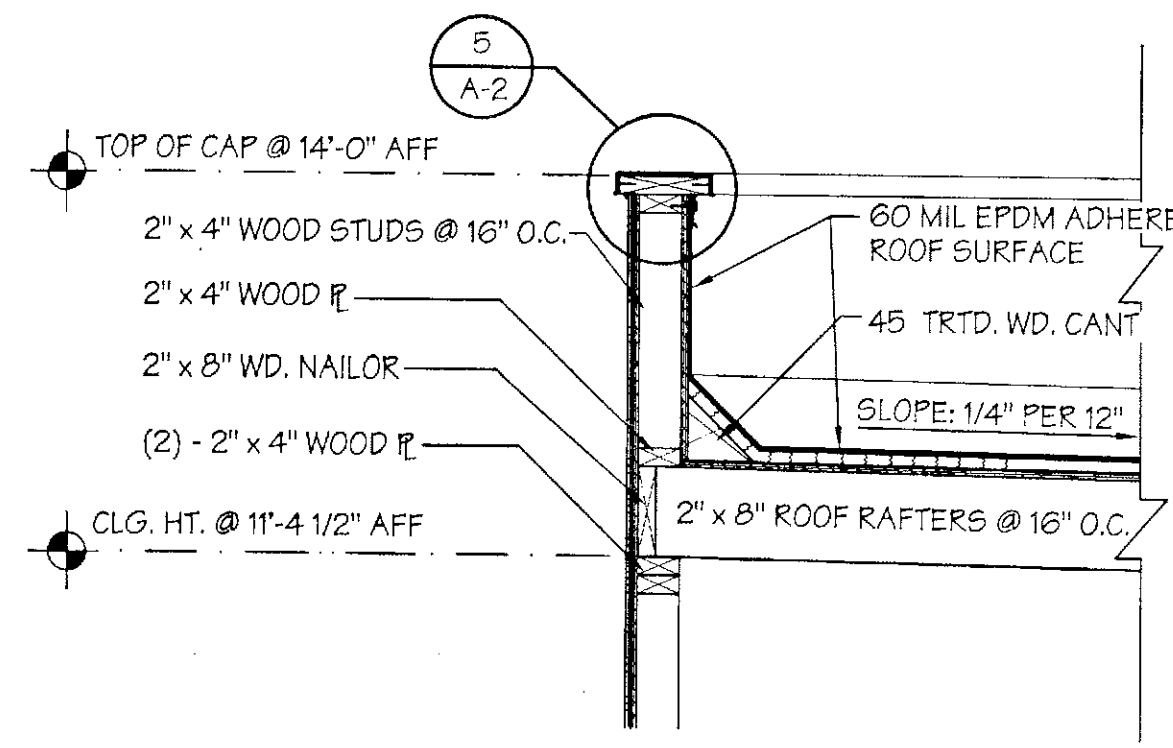

4B PARTIAL WALL SECTION
SCALE: 3/4" = 1'-0"

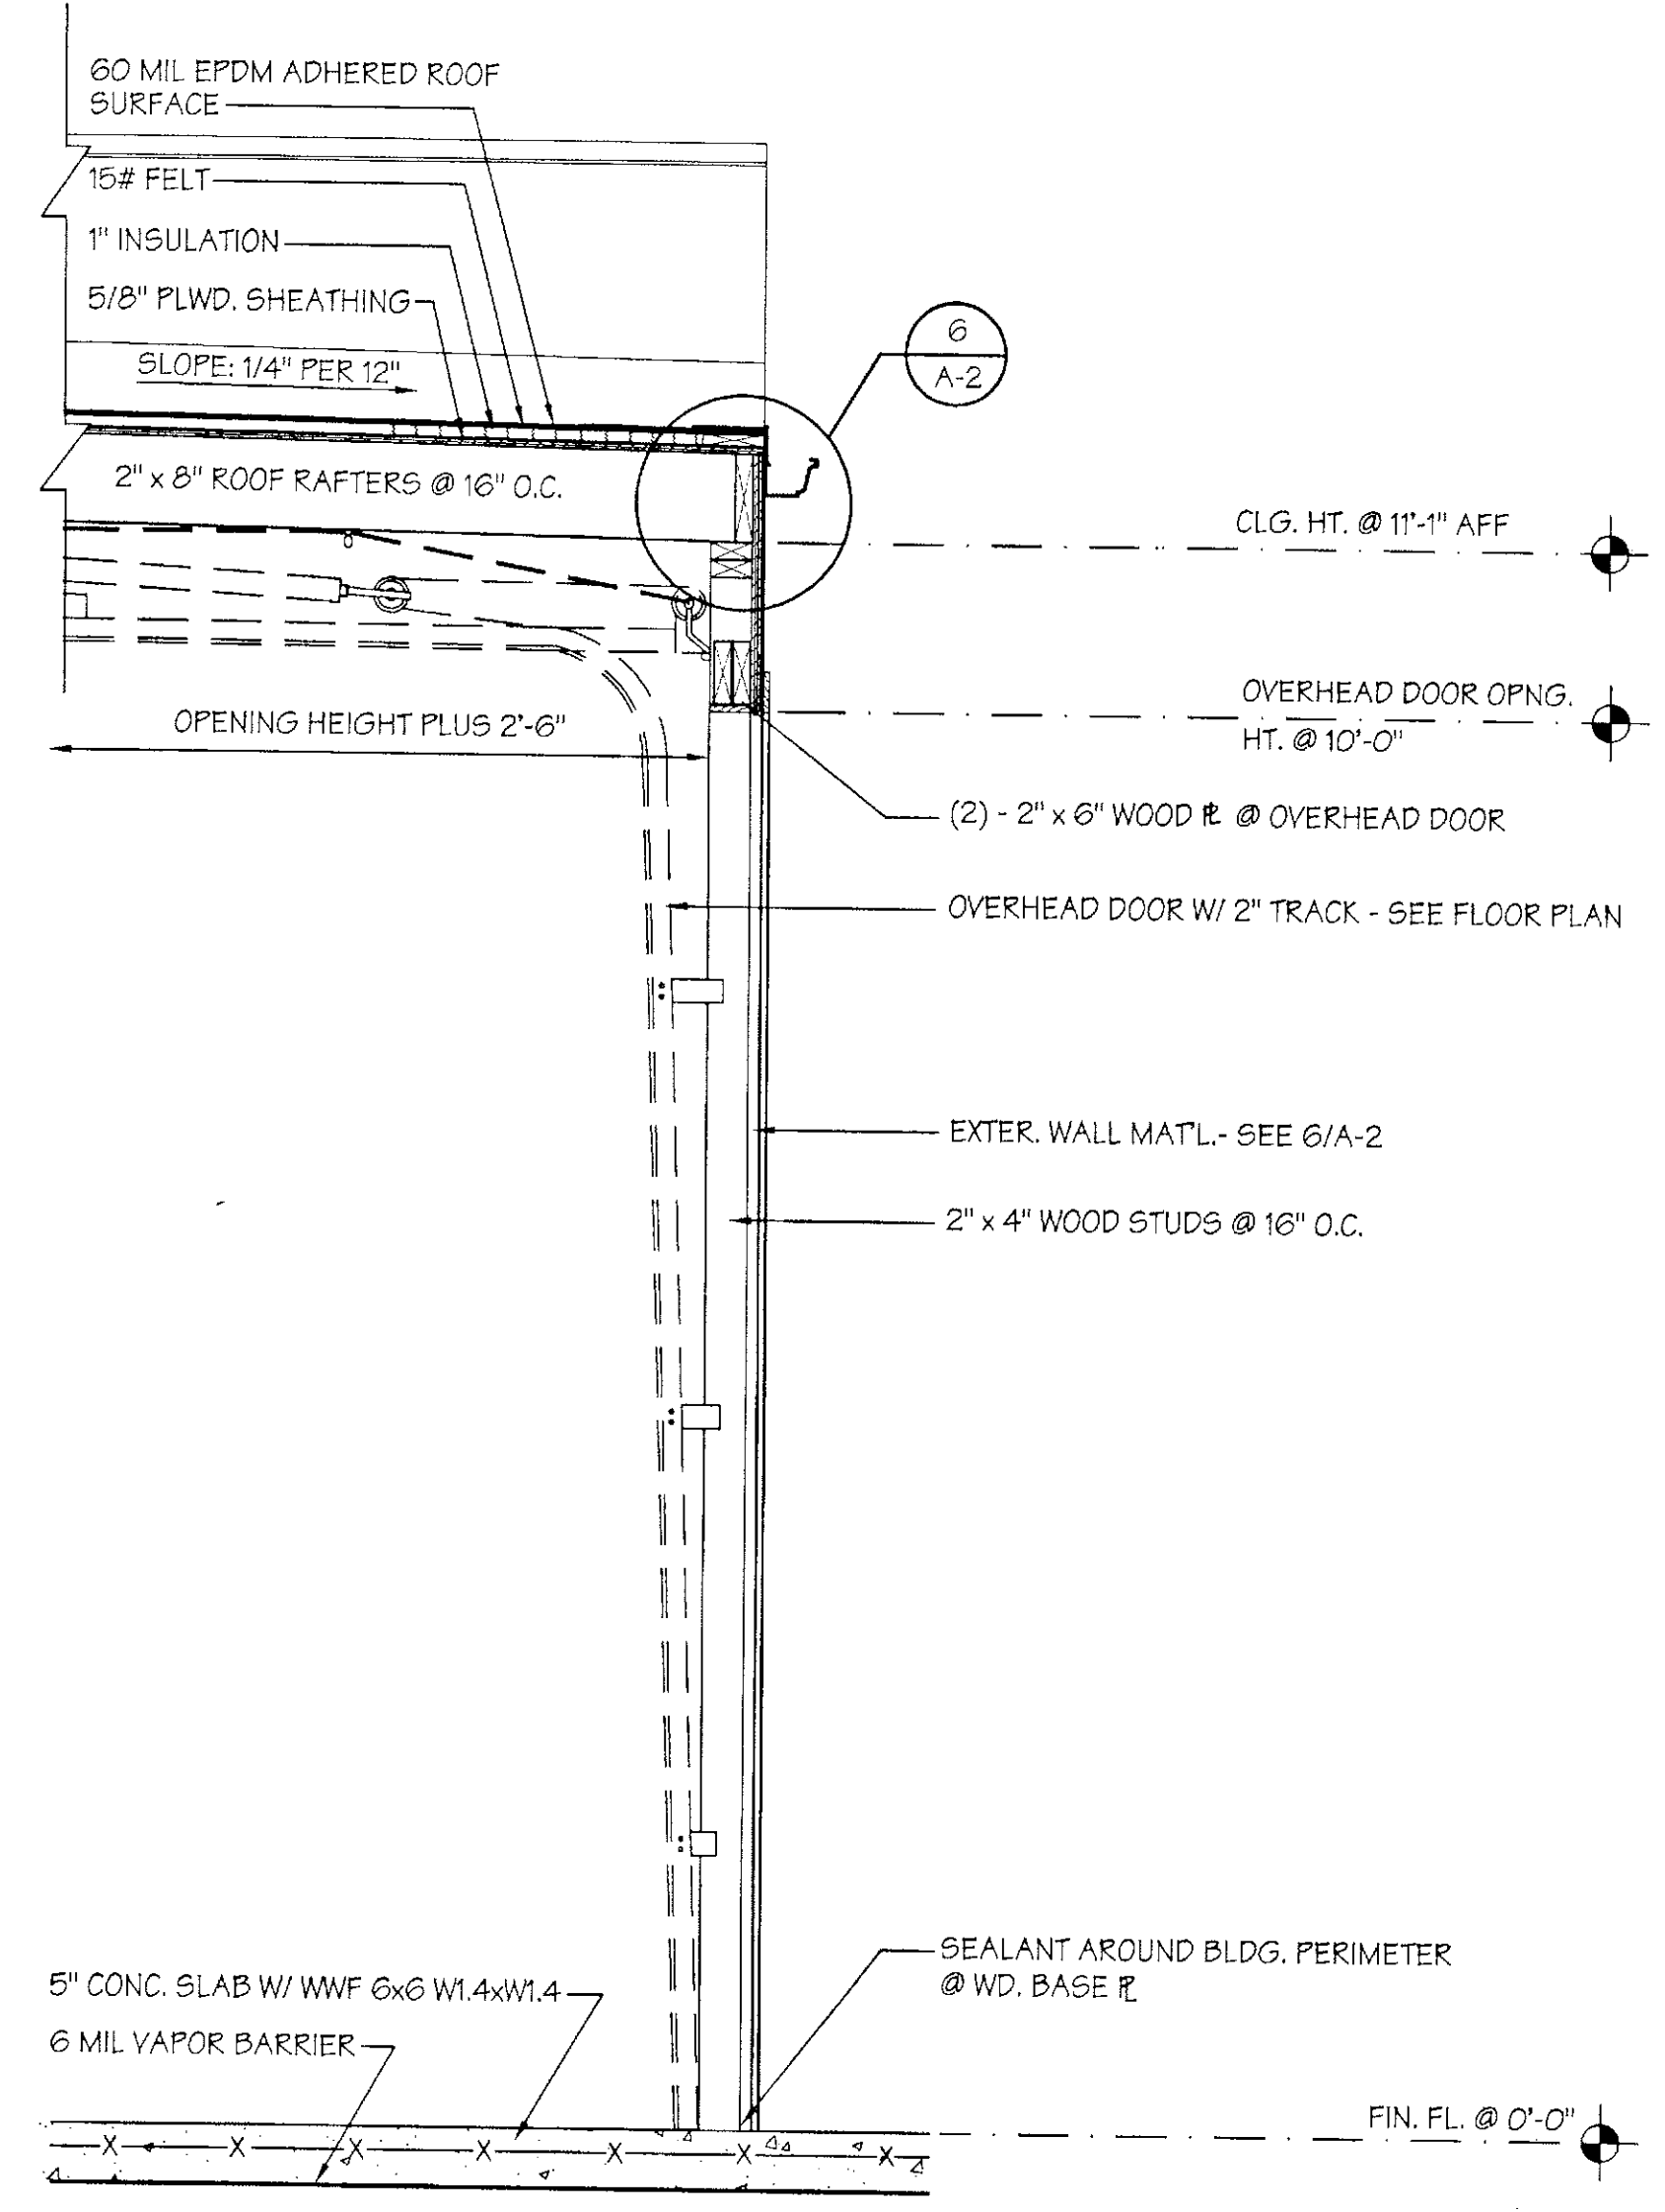

4A WALL SECTION
SCALE: 3/4" = 1'-0"

CITY ENGINEER