


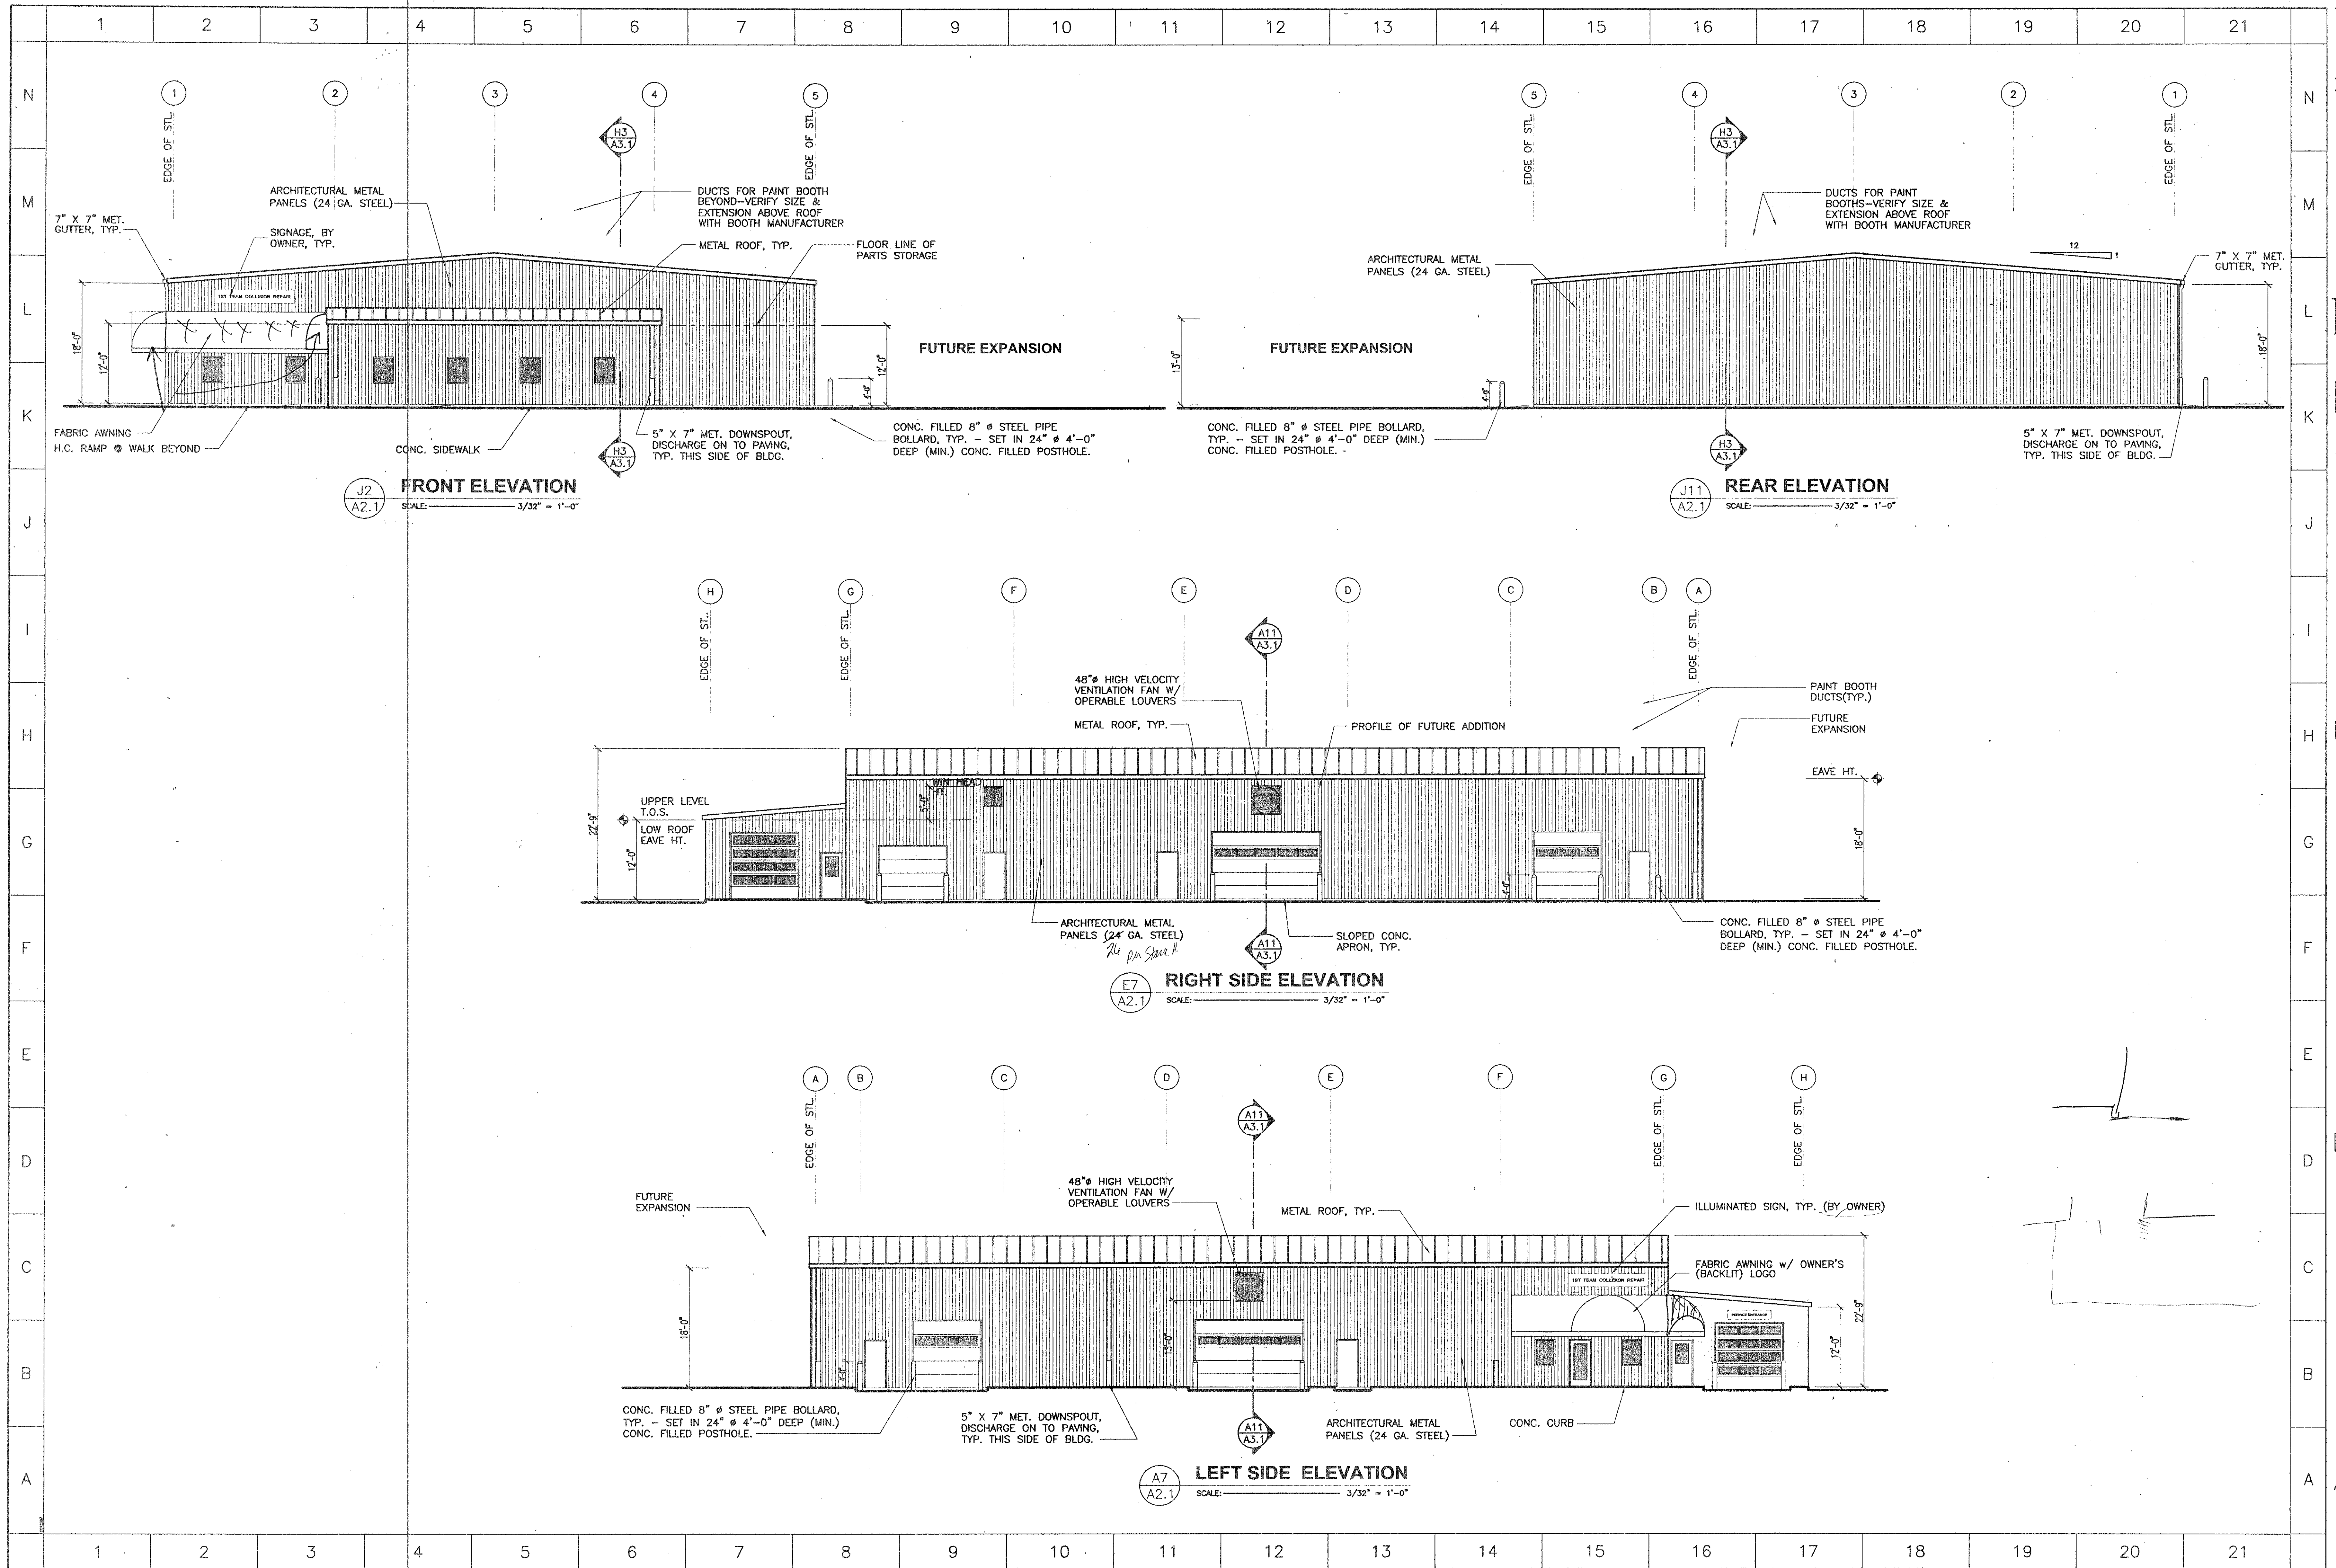

BALZER
AND ASSOCIATES, INC.
REFLECTING TOMORROW

PLANNERS • ARCHITECTS
ENGINEERS • SURVEYORS

1208 Corporate Circle
Roanoke, Virginia 24018
Phone: 540/772-9580
FAX: 540/772-8050

501 Branchway Road
Suite 100
Richmond, Virginia 23236
Phone: 804/794-0571
FAX: 804/794-2635

860 Technology Park Drive
Suite 200
Glen Allen, Virginia 23059
Phone: 804/553-0132
FAX: 804/553-0133

NEW BODY SHOP
AND PAINT FACILITY

FOR

**FIRST TEAM
AUTO**

ROANOKE,
VIRGINIA

DRAWN BY SRH

DESIGNED BY SRH

CHECKED BY DTS

DATE OCT. 18, 2001

REVISIONS

SCALE AS NOTED

SHEET NO.

A2.1

EXTERIOR ELEVATIONS

JOB NO. R0000178.00