


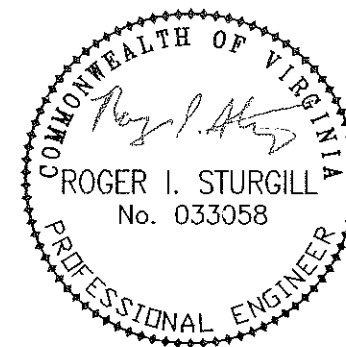

PLANNERS • ARCHITECTS
ENGINEERS • SURVEYORS

1208 Corporate Circle
Roanoke, Virginia 24018
Phone: 804/773-8888
FAX: 804/773-8888

601 Broadway Road
Richmond, Virginia 23260
Phone: 804/794-0571
FAX: 804/794-2885


850 Technology Park Drive
Suite 200
Glen Allen, Virginia 22069
Phone: 804/653-0132
FAX: 804/653-0133

102 Hubbard Street
Buckingham, Virginia 24009
Phone: 804/661-0861
FAX: 804/661-0862

FIRST TEAM AUTO MALL
EROSION CONTROL PLAN
HOLLINS MAGISTERIAL DISTRICT
ROANOKE COUNTY, VIRGINIA

DRAWN BY: DRB
DESIGNED BY: SMH
CHECKED BY: RIS
DATE: DEC. 2, 2002
REVISIONS:
12-18-02
01-08-03
01-22-03
02-07-03
02-21-03

SCALE: 30'
SHEET NO.
C7
JOB NO.
R0200107.00

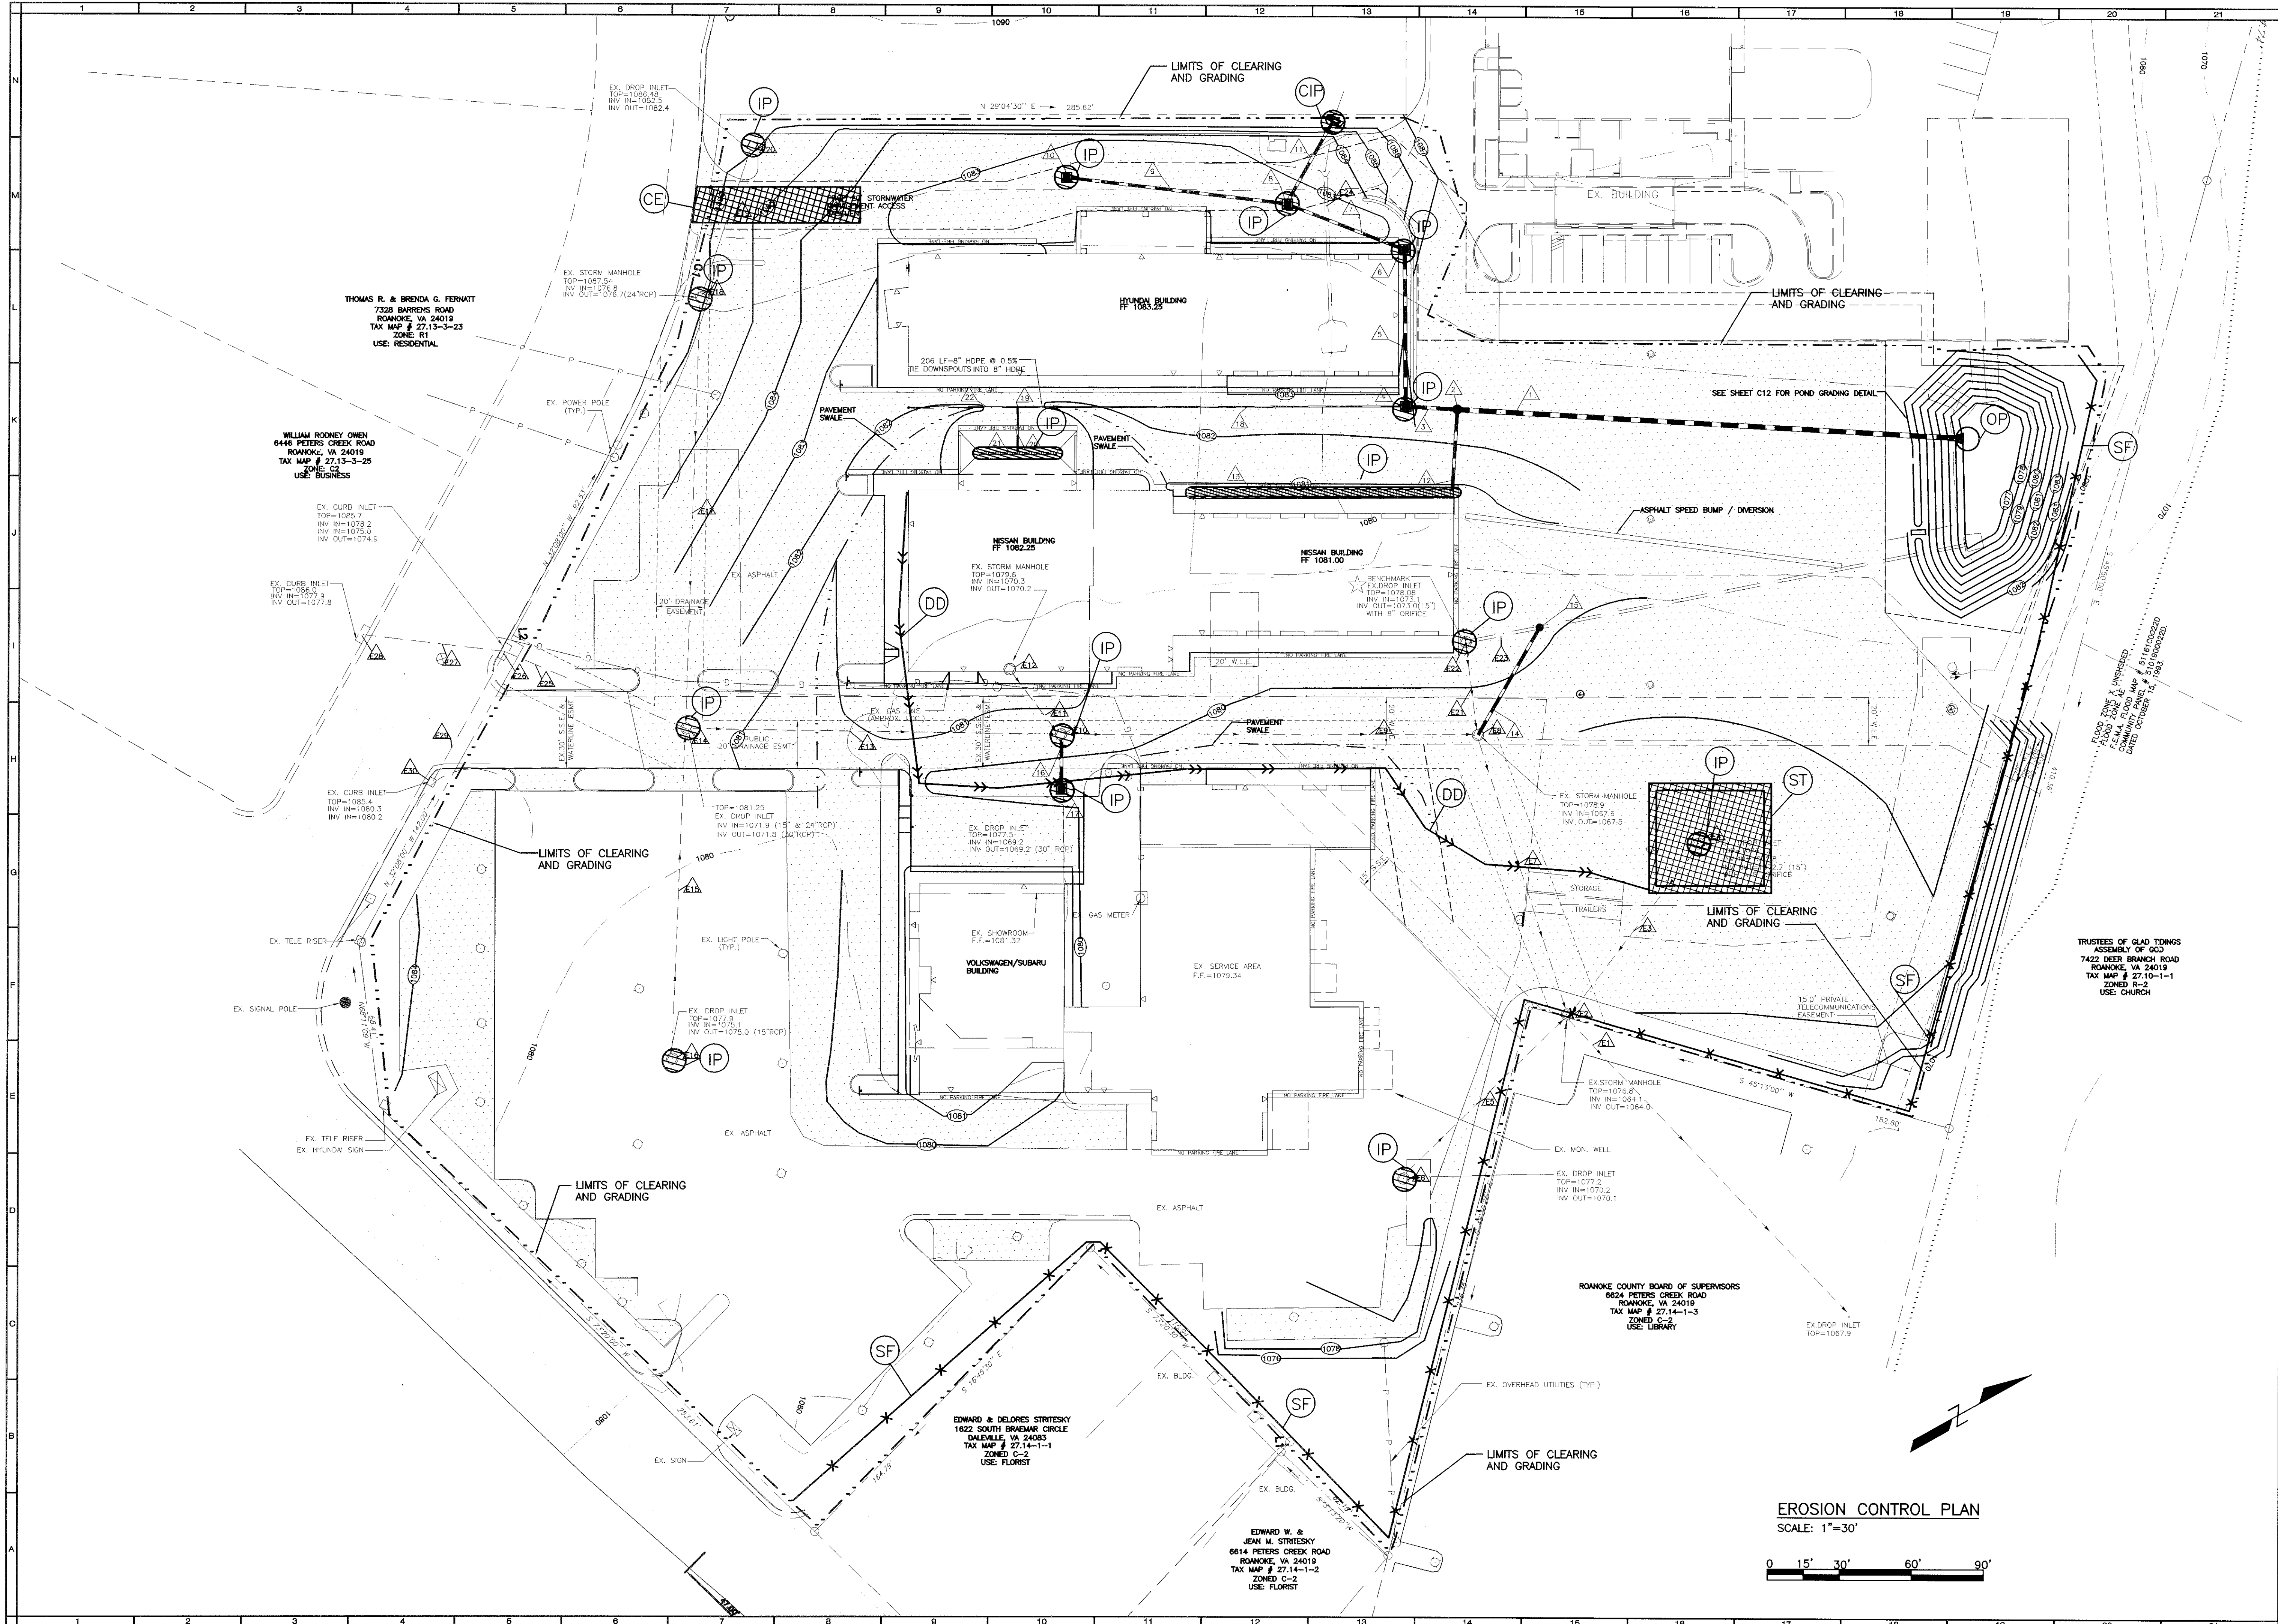

THOMAS R. & BRENDA G. FERNATT
7326 BARBERS ROAD
ROANOKE, VA 24019
TAX MAP # 27.13-3-23
ZONE: R1
USE: RESIDENTIAL

WILLIAM ROONEY OWEN
6446 PETERS CREEK ROAD
ROANOKE, VA 24019
TAX MAP # 27.13-3-25
ZONE: C2
USE: BUSINESS

EX. CURB INLET
TOP=1085.7
INV. IN=1078.2
INV. IN=1075.0
INV. OUT=1074.9

EX. CURB INLET
TOP=1085.0
INV. IN=1077.0
INV. OUT=1077.8

EX. CURB INLET
TOP=1085.4
INV. IN=1080.3
INV. IN=1080.2

TOP=1081.25
EX. DROP INLET
INV. IN=1071.9 (15" & 24" RCP)
INV. OUT=1071.9 (30" RCP)

EX. DROP INLET
TOP=1077.5
INV. IN=1069.2
INV. OUT=1069.2 (30" RCP)

EX. STORM MANHOLE
TOP=1076.8
INV. IN=1064.1
INV. OUT=1064.0

ROANOKE COUNTY BOARD OF SUPERVISORS
6624 PETERS CREEK ROAD
ROANOKE, VA 24019
TAX MAP # 27.14-1-3
ZONED C-2
USE: LIBRARY

EDWARD & DELORES STRITESKY
1622 SOUTH BRAEMAR CIRCLE
DALEVILLE, VA 24083
TAX MAP # 27.14-1-1
ZONED C-2
USE: FLORIST

EDWARD W. &
JEAN M. STRITESKY
6614 PETERS CREEK ROAD
ROANOKE, VA 24019
TAX MAP # 27.14-1-2
ZONED C-2
USE: FLORIST

TRUSTEES OF GLAD TIDINGS
ASSEMBLY OF GOD
7422 DEER BRANCH ROAD
ROANOKE, VA 24019
TAX MAP # 27.10-1-1
ZONED R-2
USE: CHURCH

EROSION CONTROL PLAN
SCALE: 1"=30'

