



MERIDIAN OF VDOT PLANS
0601-080-233, C-501
SHEETS 7 AND 8

KEY PLAN

NORFOLK SOUTHERN CORPORATION (66' R/W)

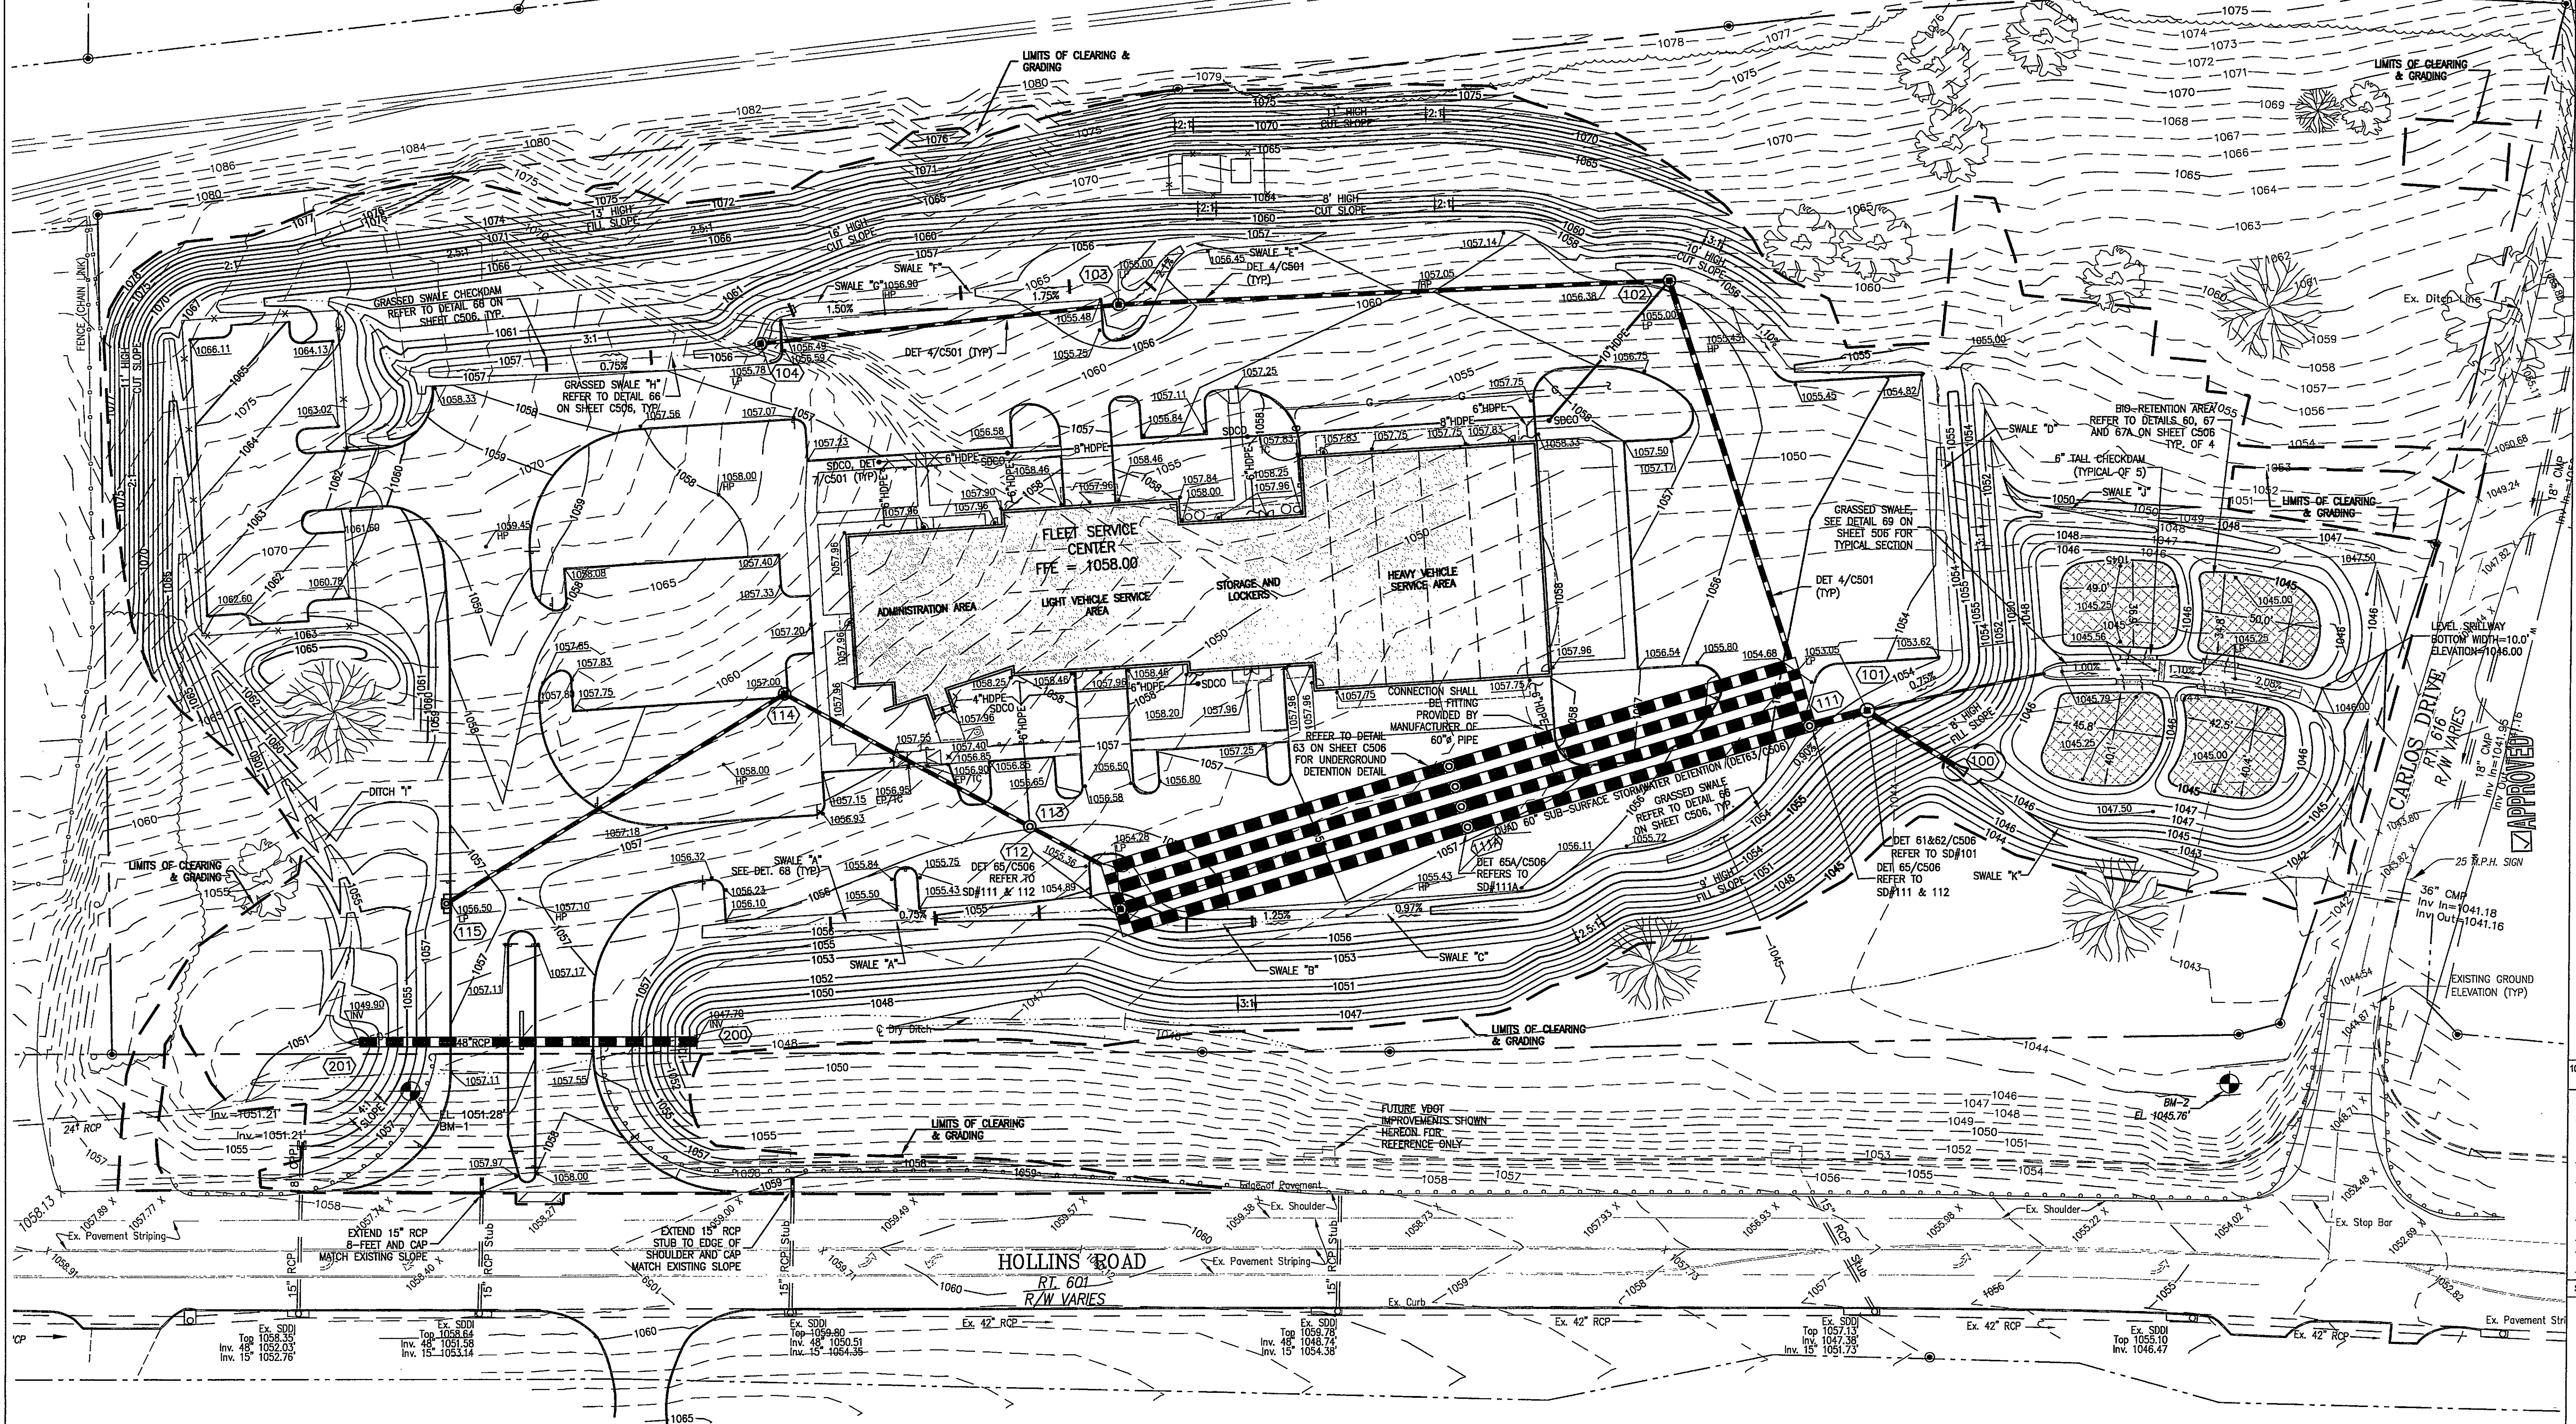


- GENERAL NOTES
- EXPANSIVE SOILS WERE NOT ENCOUNTERED BY THE GEOTECHNICAL ENGINEER DURING THE SUBSURFACE INVESTIGATION.
 - ALL FINISH GRADE SPOT ELEVATIONS ARE TO EDGE OF PAVEMENT/BOTTOM OF CURB UNLESS OTHERWISE NOTED.
 - LENGTH OF STORM DRAIN PIPE IS HORIZONTAL DISTANCE FROM CENTER OF STRUCTURE TO CENTER OF STRUCTURE.
 - REFER TO DETAIL 66 ON SHEET C506 FOR GRASSED SWALE DETAIL AND CROSS SECTIONS.
 - COMPACTION OF FILL MATERIALS MUST BE VERIFIED ON THE "STATEMENT OF SPECIAL INSPECTION" FORM PROVIDED WITHIN THE SPECIFICATIONS.

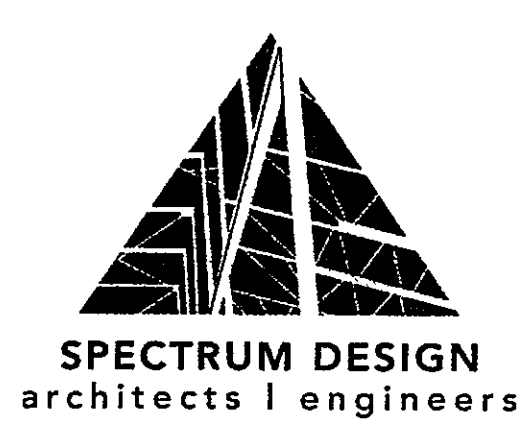

10 CHURCH AVE SE, PLAZA SUITE 1 ROANOKE, VIRGINIA 24011 540.342.6001
ROANOKE • HARRISON

FLEET SERVICE CENTER
ROANOKE COUNTY
5253 Old Hollins Rd
Roanoke, VA 24019
IFB-0898

SPECTRUM DESIGN PROJECT NO. 05118

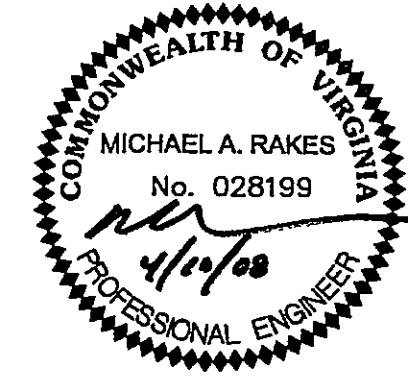

DATE: March 23, 2008
DESIGN ARCHITECT: WWH
PROJECT ARCHITECT: MAR
CHECKED BY: MF
DRAWN BY: MF
REVISIONS: NUMBER DATE
COUNTY COMMENTS 2 1 4/10/08

SHEET TITLE
GRADING AND DRAINAGE PLAN

C104

TOTAL DISTURBED AREA = 7.2 Ac.

